




© 2006 TFH ARCHITECTS

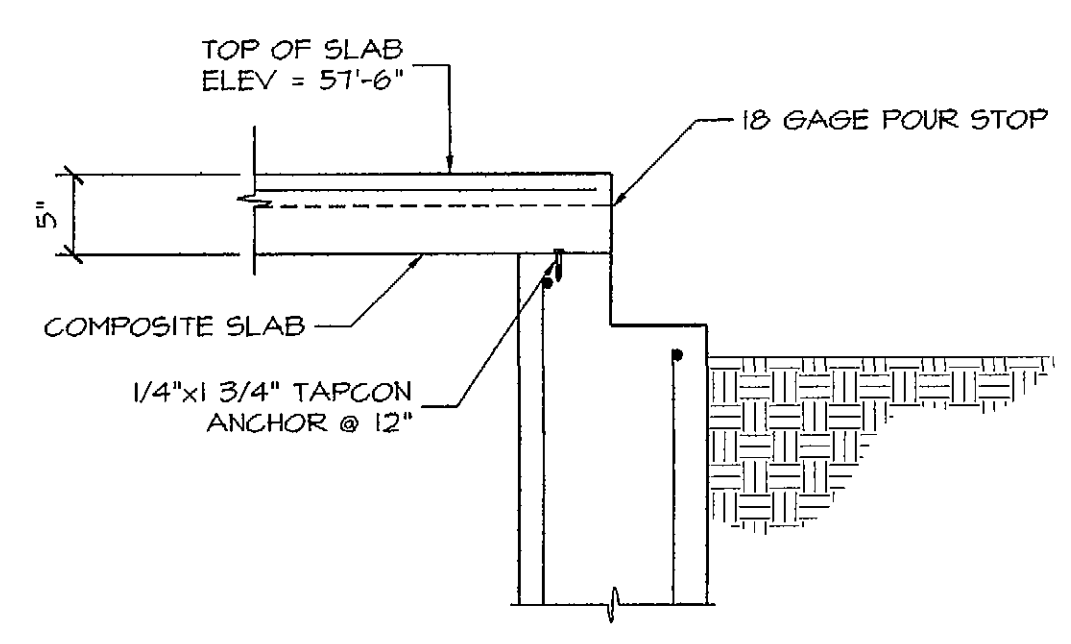


**SECTION 1**  
1"=1'-0" S1.2  
TYPICAL AT 1ST FLOOR PERIMETER.  
SEE FOUNDATION PLAN FOR  
TOP OF WALL CONFIGURATION.

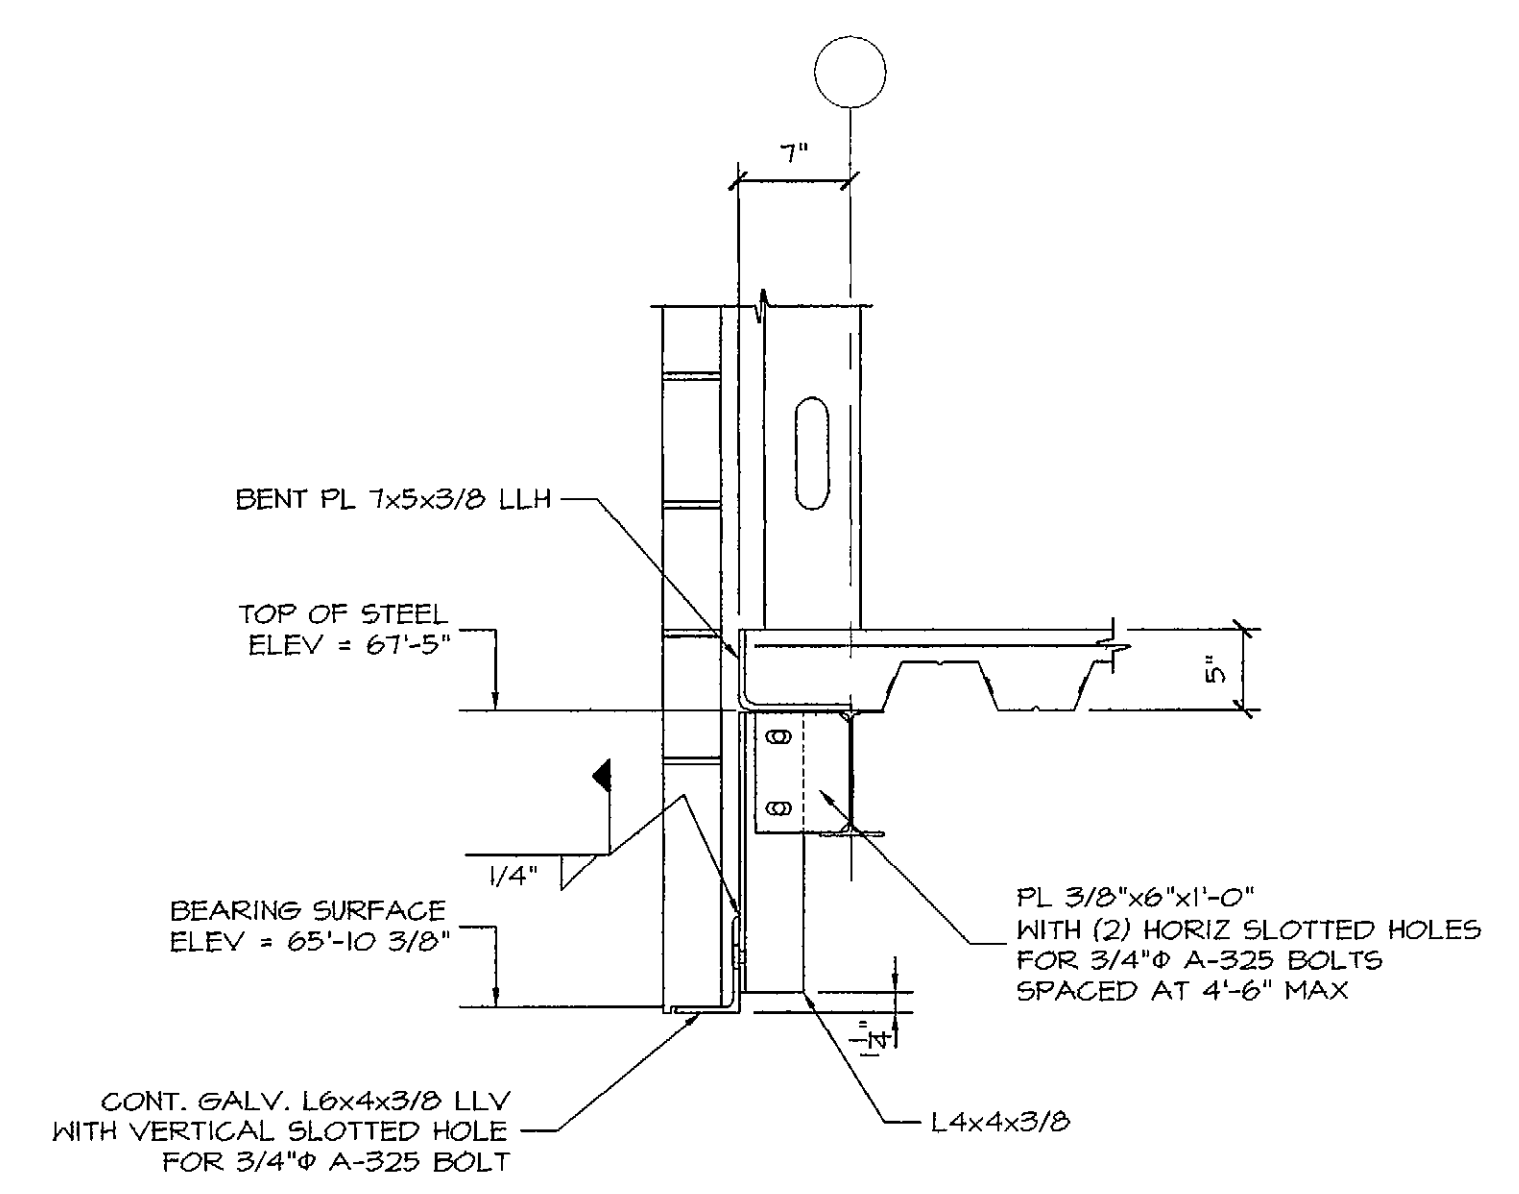


**SECTION 2**  
1"=1'-0" S1.2

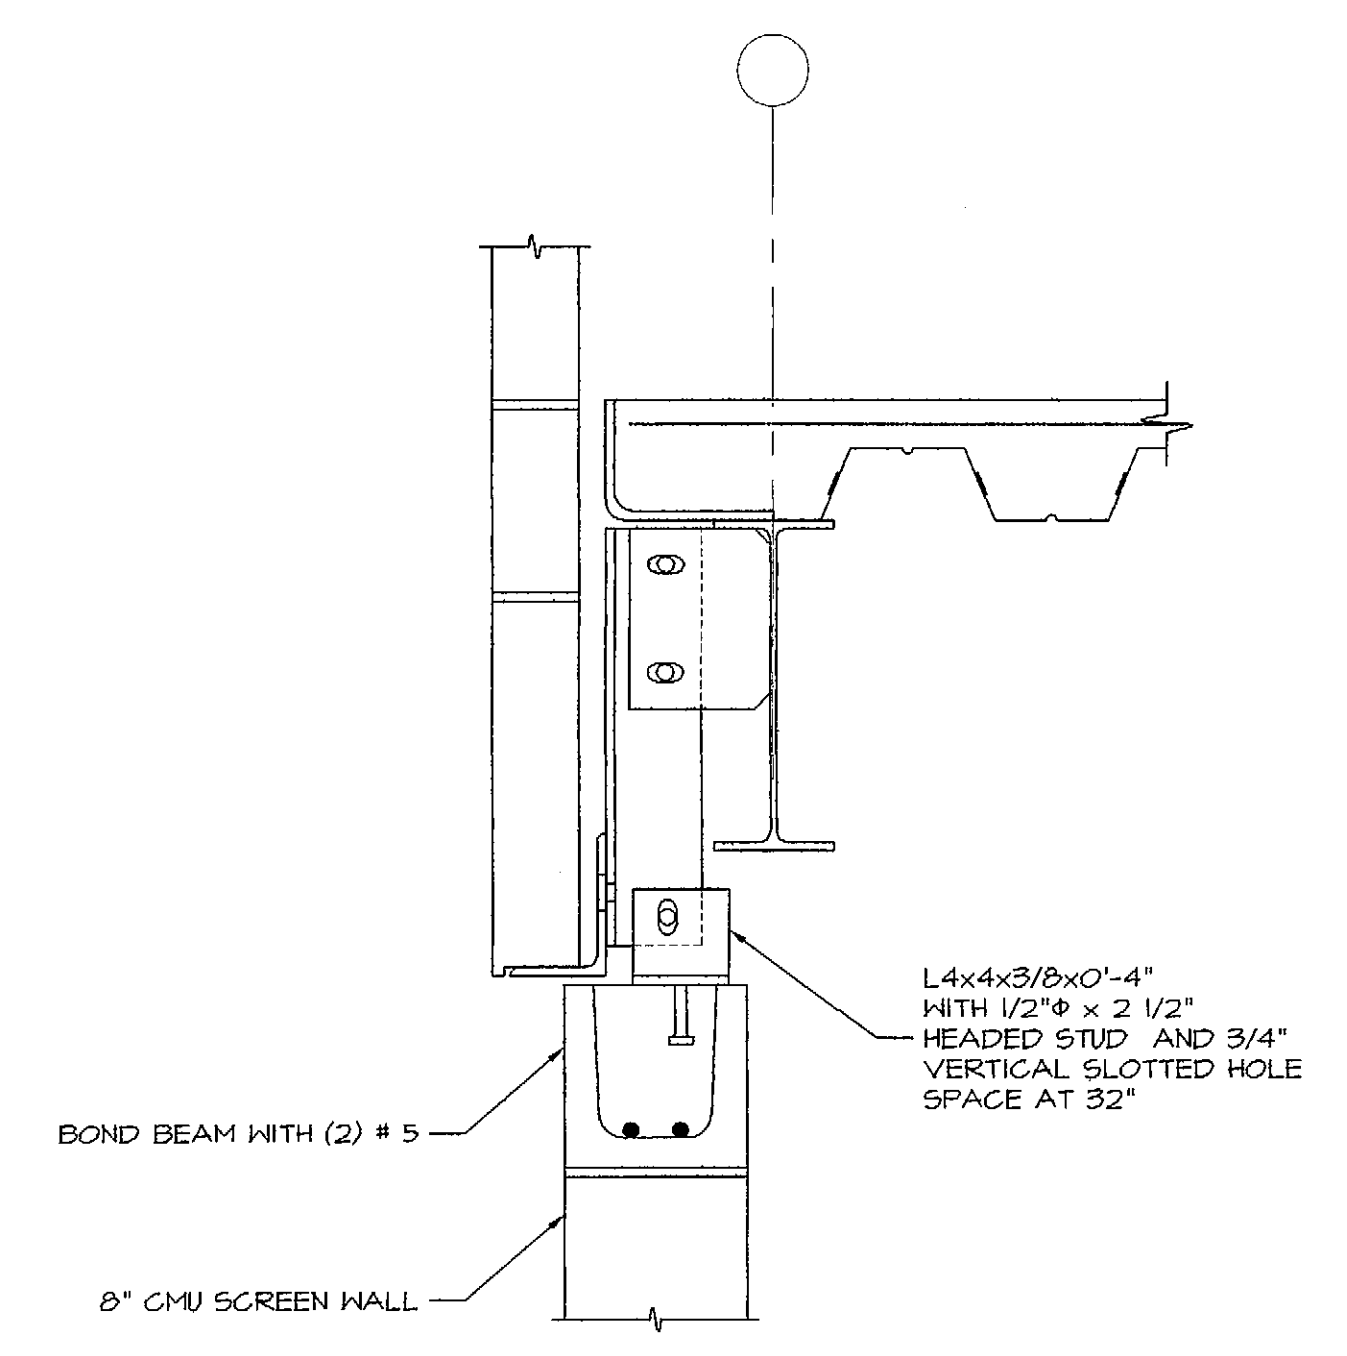


**SECTION 3**  
1 1/2"=1'-0" S1.2  
SEE SECTION 2/S3.1  
FOR ADDITIONAL INFORMATION

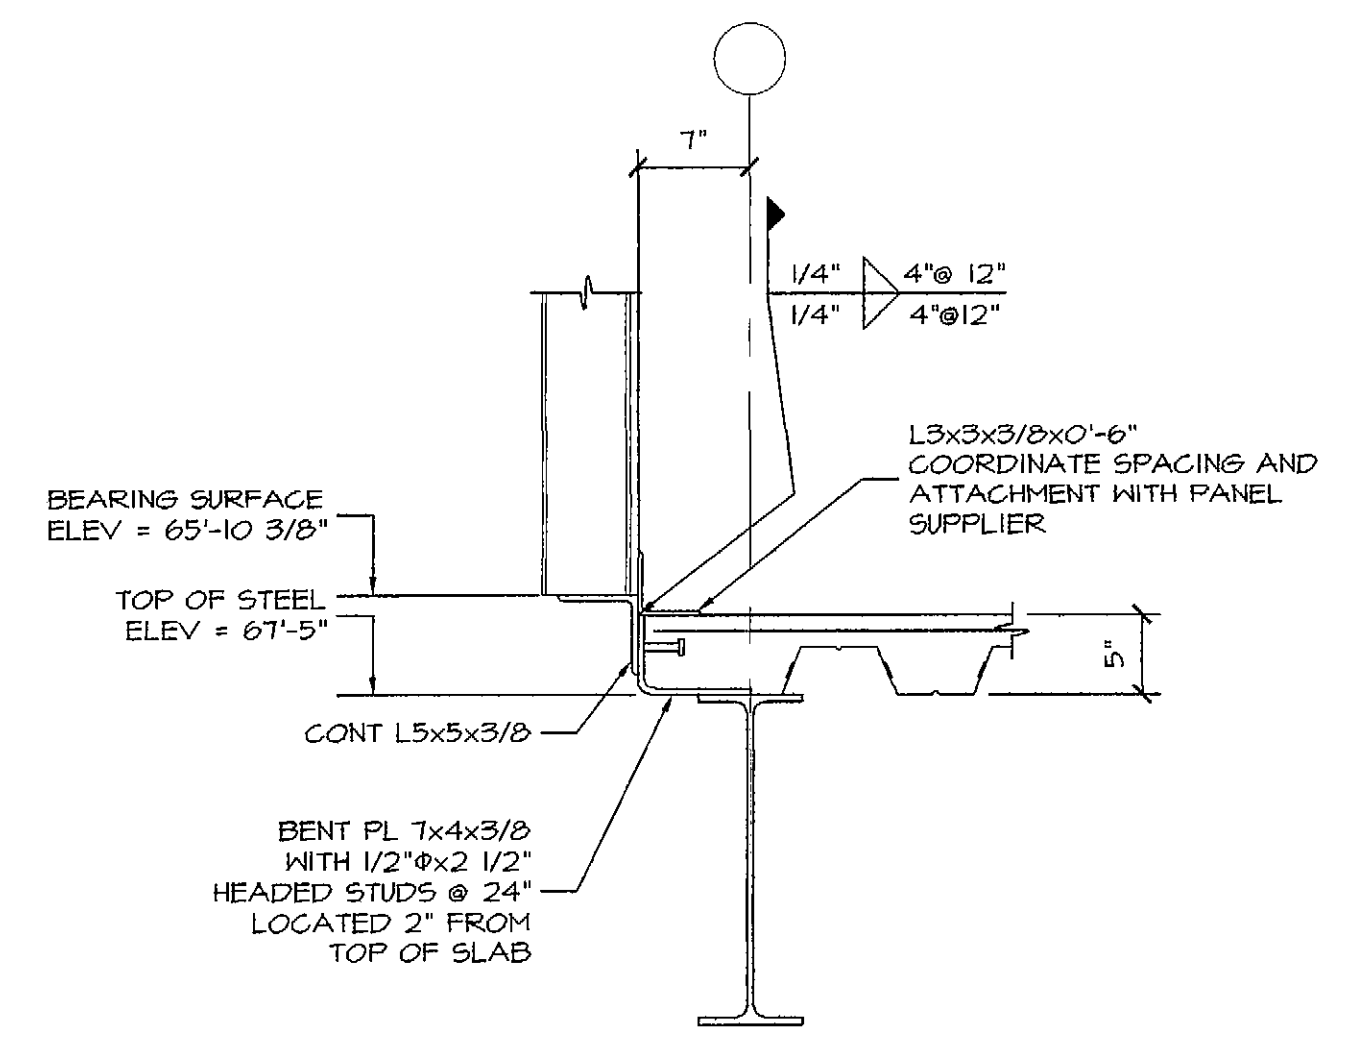


**SECTION 4**  
1"=1'-0" S1.2

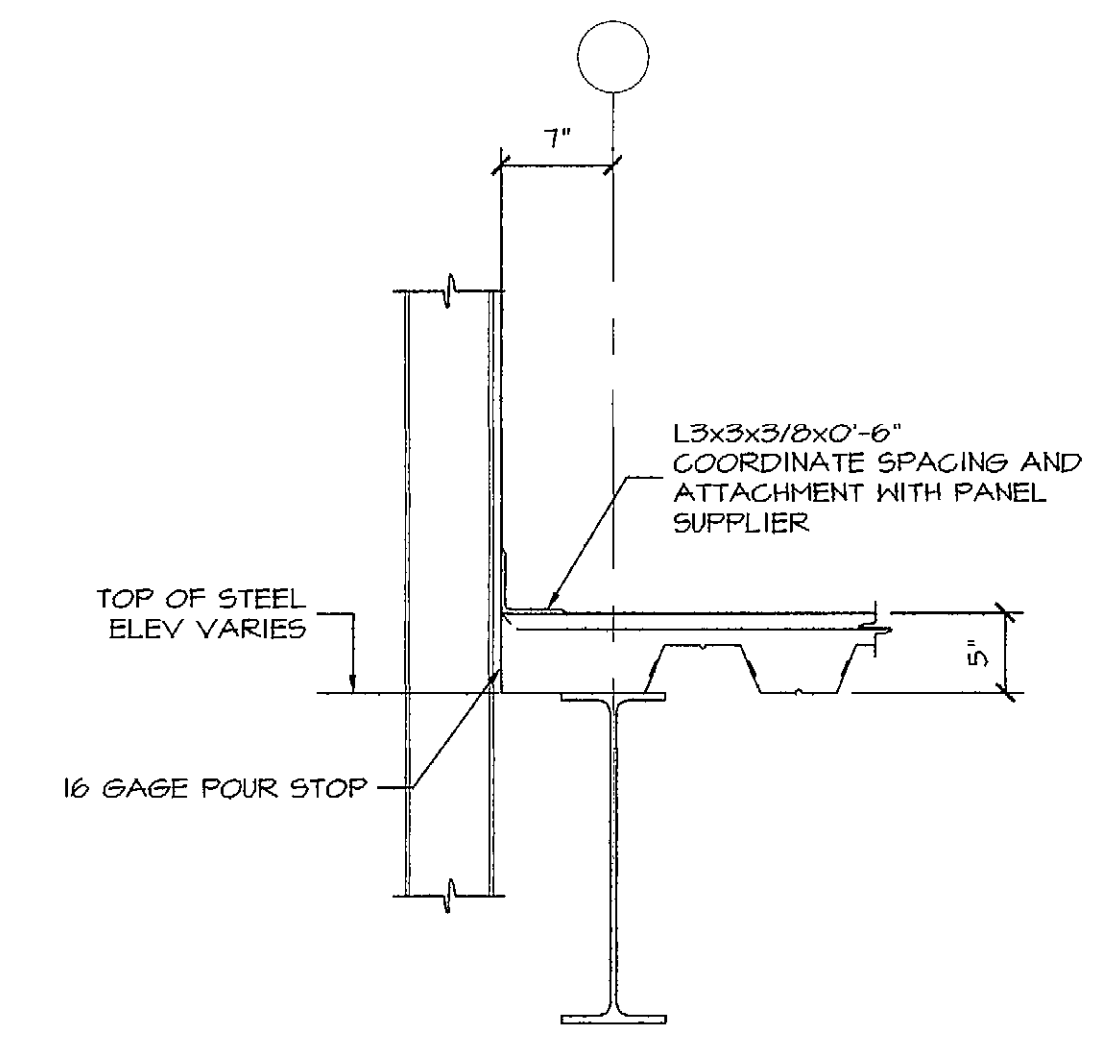


**SECTION 5**  
1"=1'-0" S1.3  
S1.4

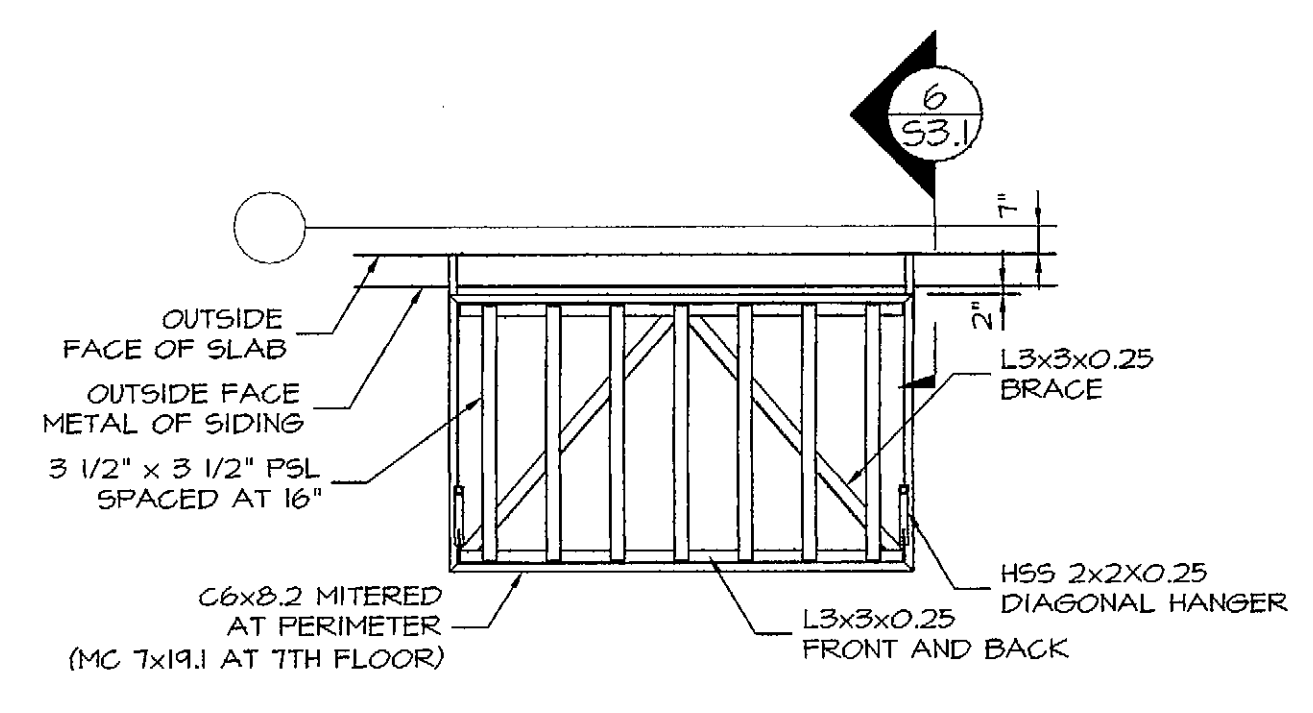

**BALCONY FRAMING PLAN**  
1/4"=1'-0"  
REFER TO ARCHITECTURAL DRAWINGS  
FOR LOCATIONS AND OVERALL SIZE

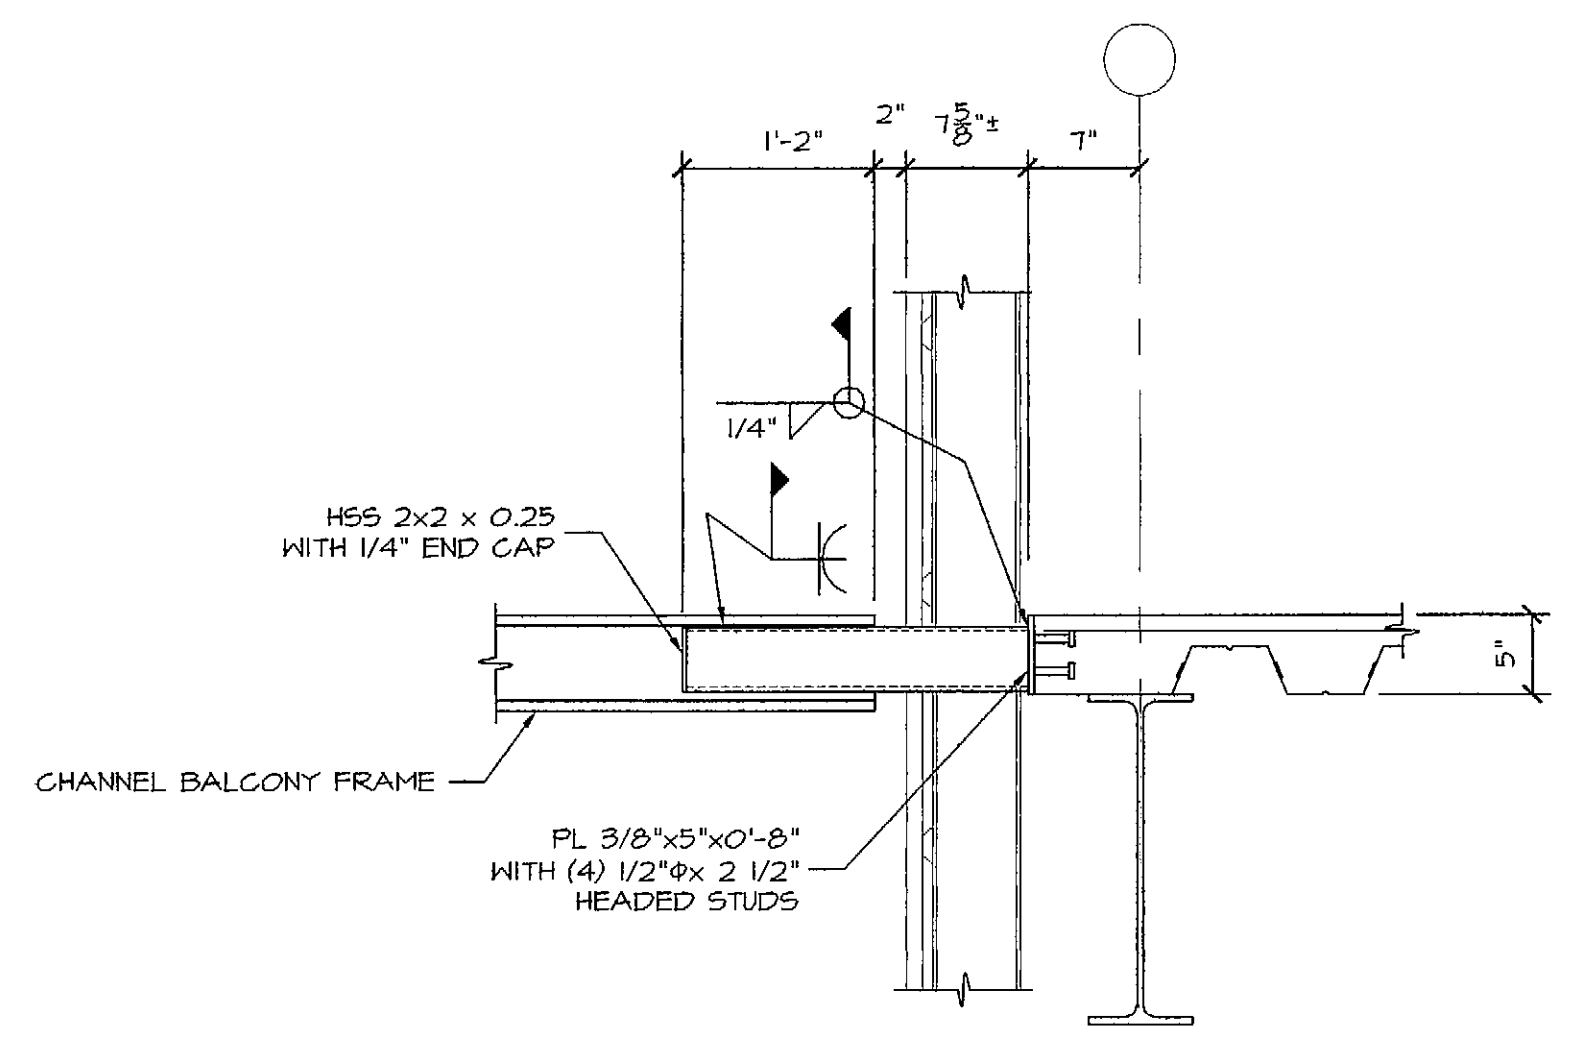

**SECTION 6**  
1"=1'-0" S3.1

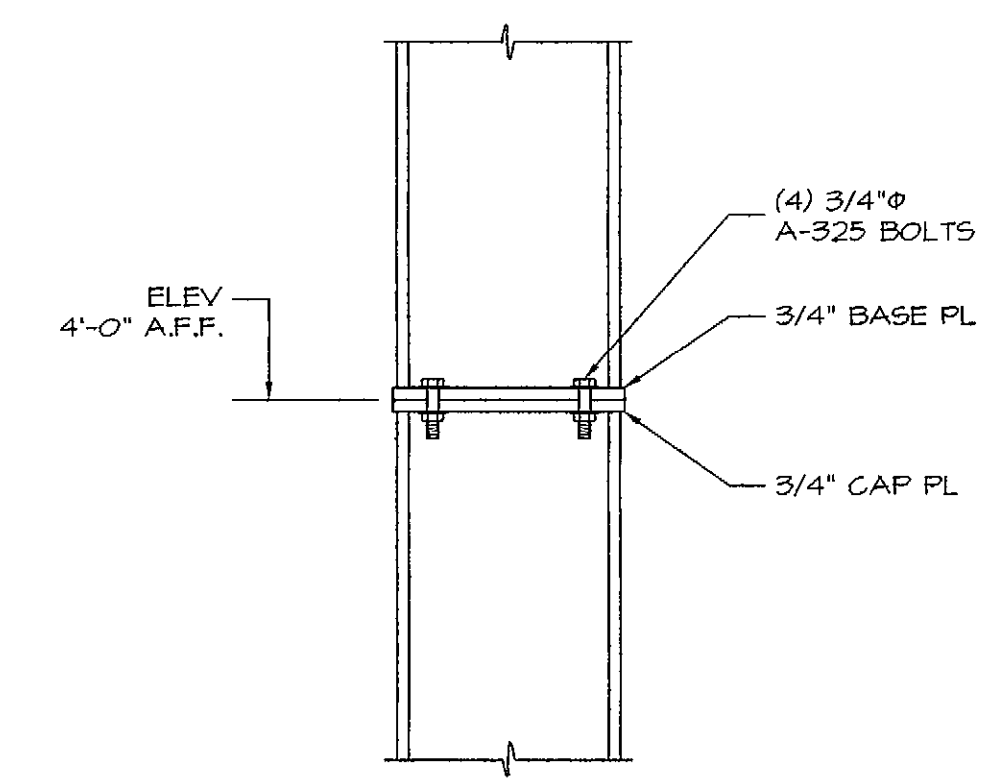

**TYP COL SPLICE DETAIL**  
1"=1'-0"

**TFH ARCHITECTS**  
100 COMMERCIAL STREET  
PORTLAND MAINE 04101  
TELEPHONE 207 775 6141  
ARCHITECTURE PLANNING

CONSULTANTS:

REVISIONS:  
△ 100% CONST. DOC.

DATE: 02/24/06

PROJECT No. 0422

DRAWN BY: DJT

CHECKED BY: DJT

SCALE: AS NOTED

SHEET TITLE:  
**FRAMING SECTIONS & DETAILS**

**S3.1**