



© 2005 TFH ARCHITECTS

CHESTNUT STREET CHAPEL
CHESTNUT STREET LLC.
 PORTLAND, MAINE



TFH ARCHITECTS
 100 COMMERCIAL STREET
 PORTLAND, MAINE 04101
 TELEPHONE 207 775 6141
 ARCHITECTURE PLANNING


CONSULTANTS:

REVISIONS:


DATE: 09 FEBRUARY 2008
 PROJECT No.: 0422
 DRAWN BY: NP
 CHECKED BY:
 SCALE: AS SHOWN

SHEET TITLE:
 NORTH &
 WEST
 ELEVATIONS

A2.0

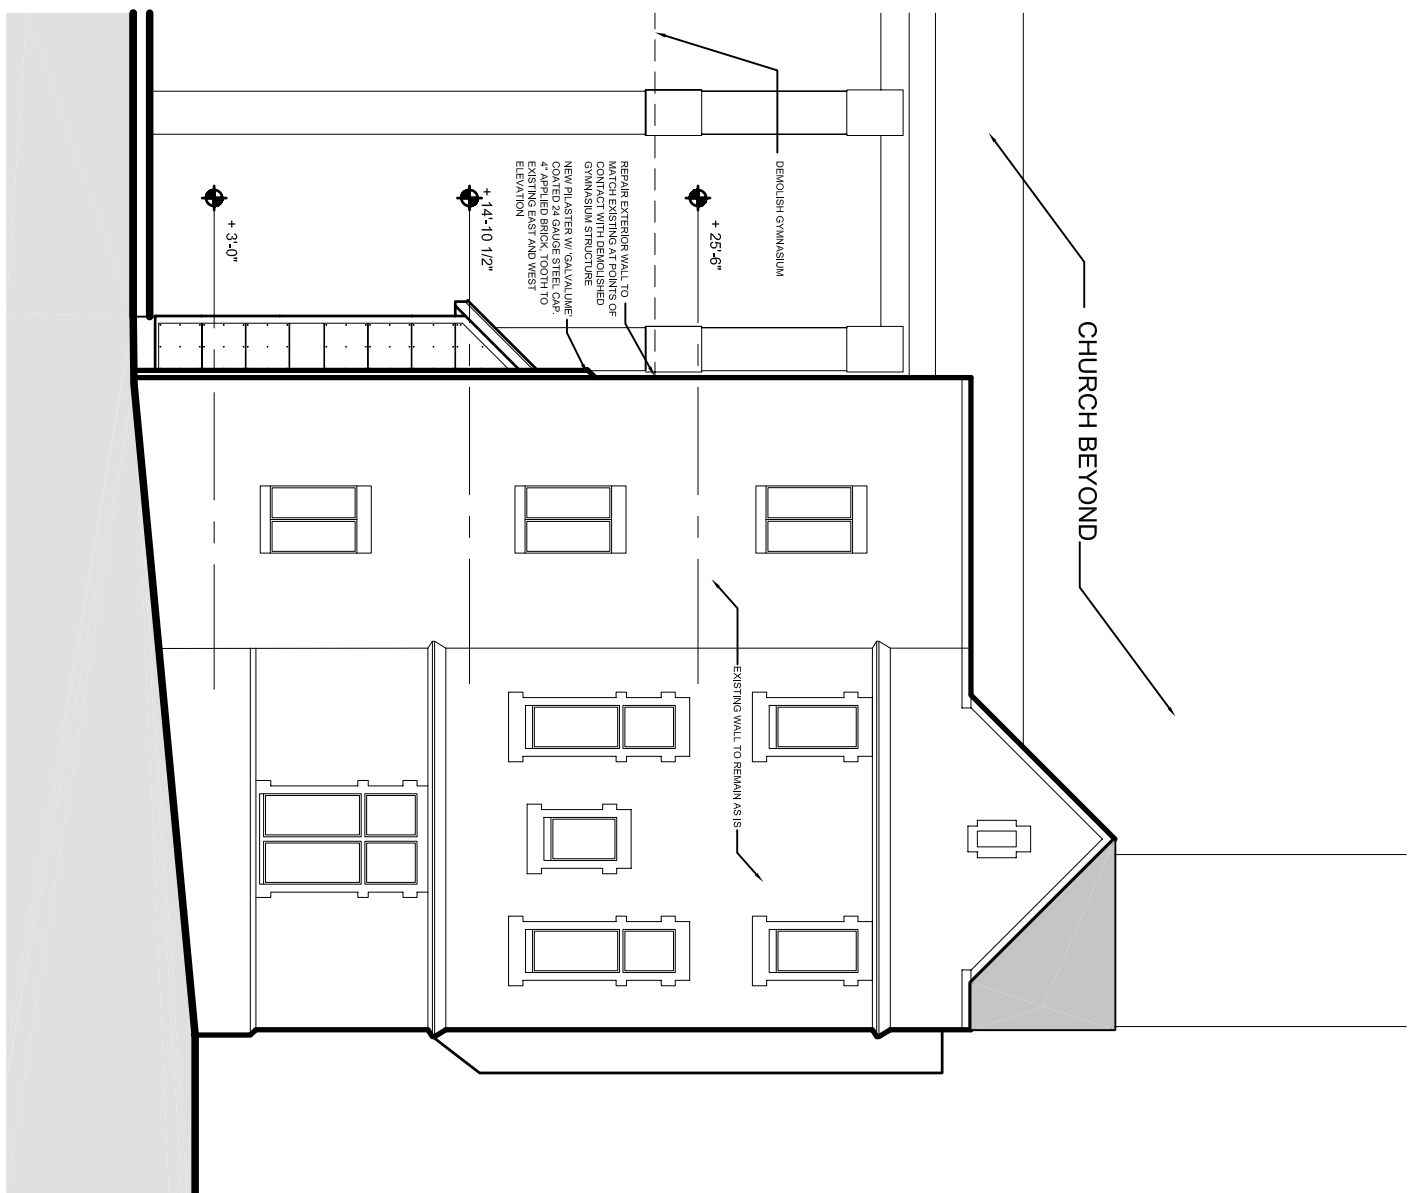

1 MODIFIED WEST ELEVATION
 1/4"=1'-0"

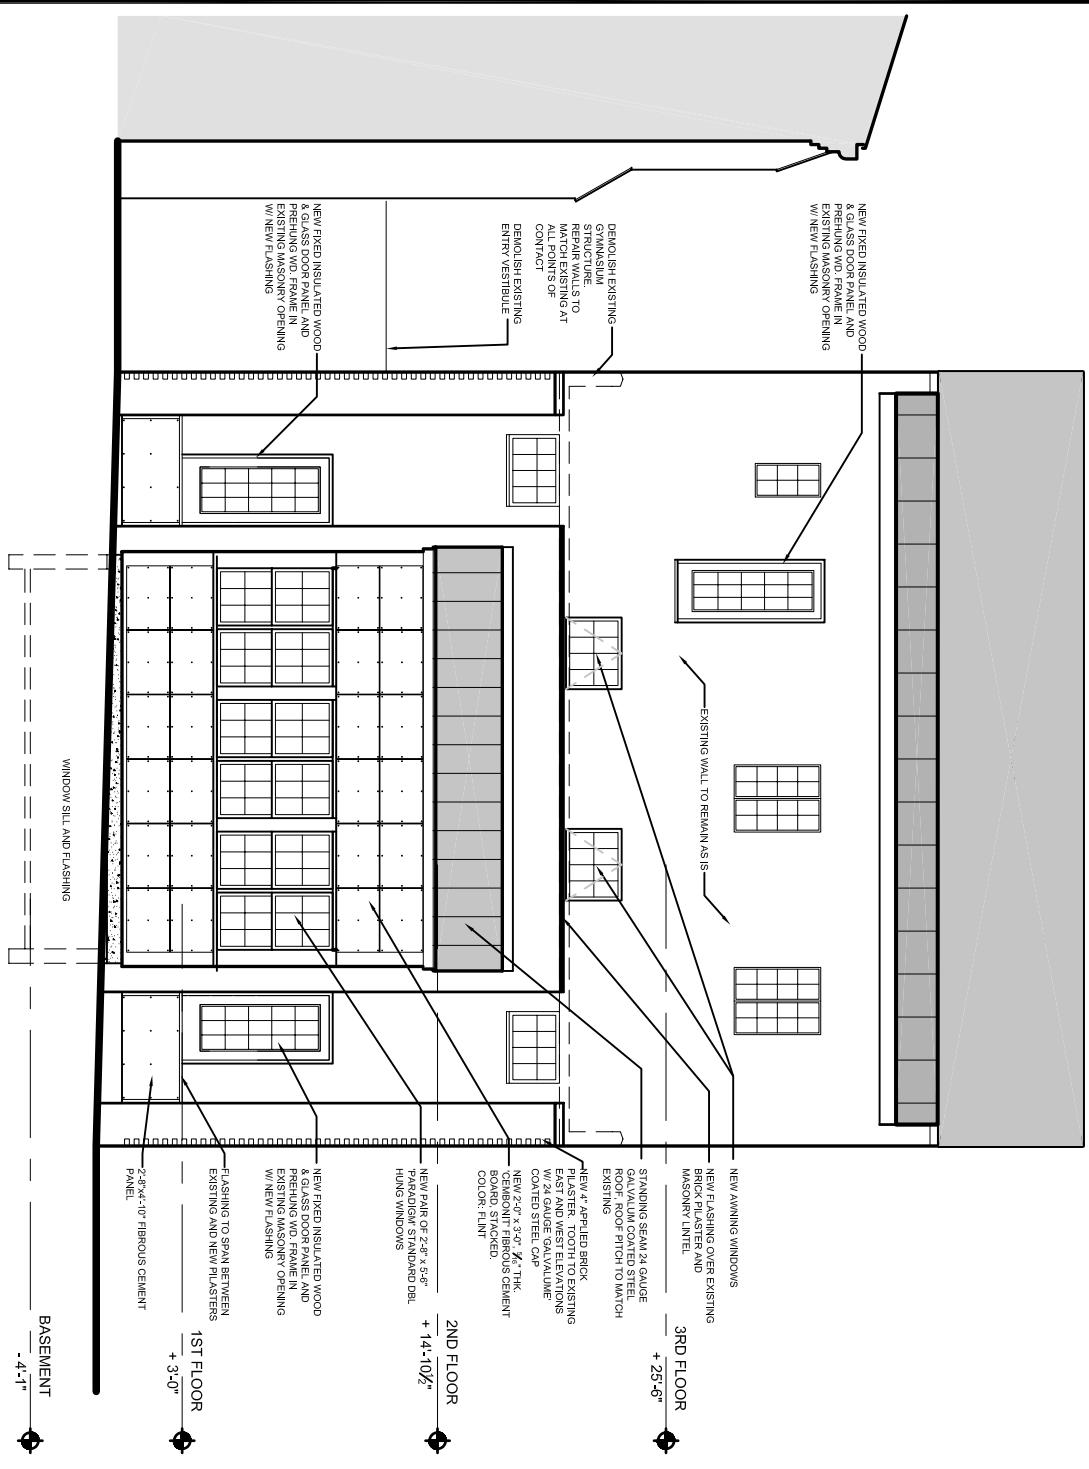

2 MODIFIED NORTH ELEVATION
 1/4"=1'-0"