




3 PLAN DETAIL
1/12"=1'-0"

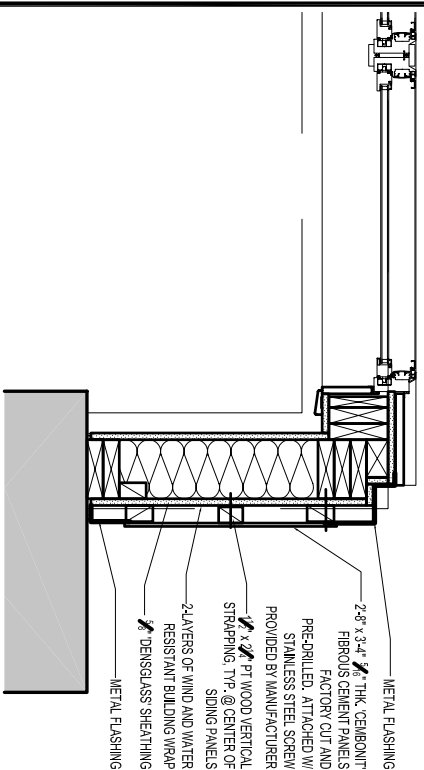

4 PLAN DETAIL
1/12"=1'-0"

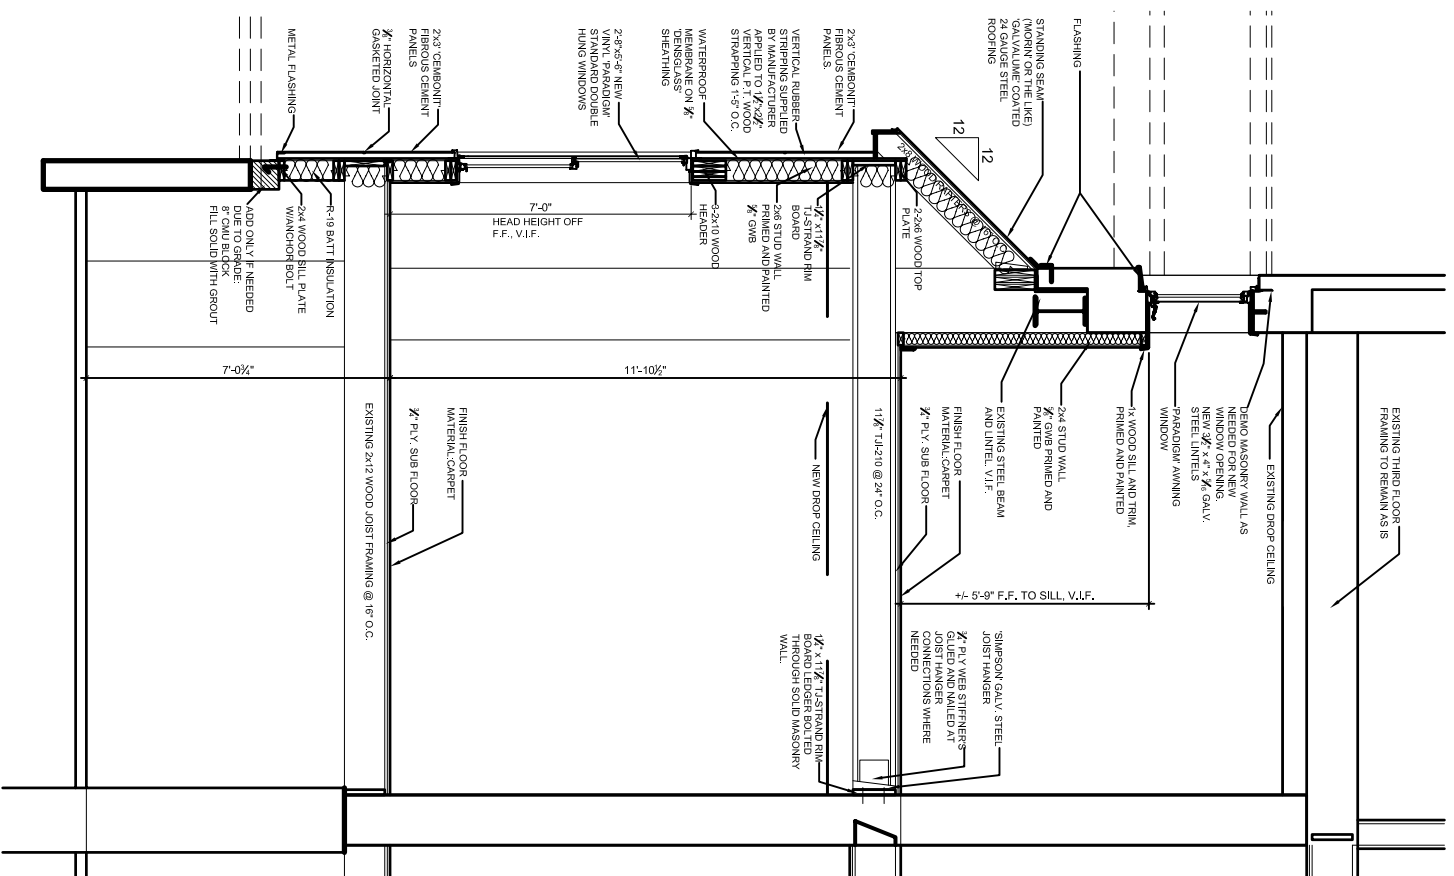

2 WALL SECTION
1/12"=1'-0"

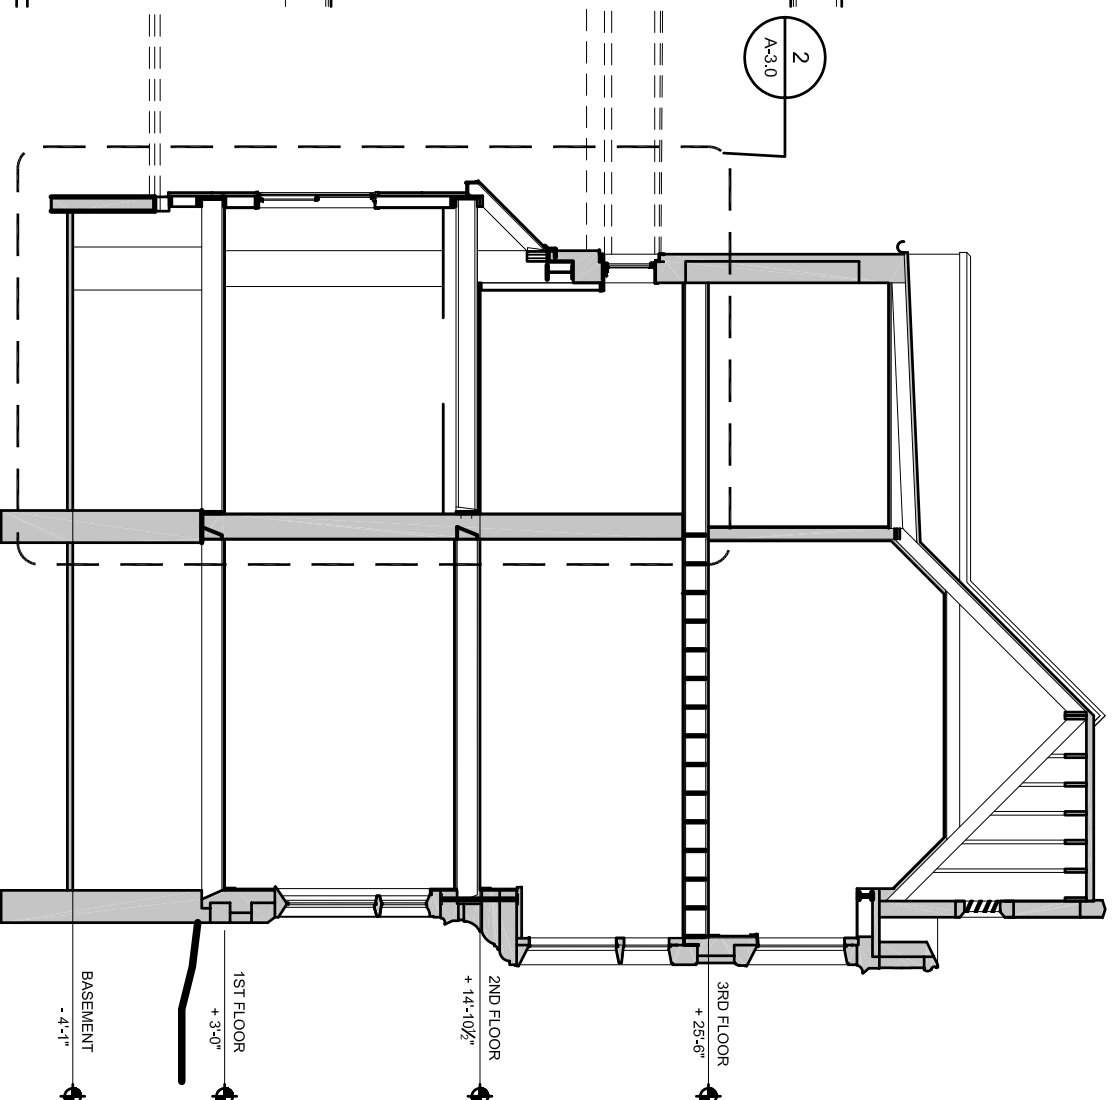

1 BUILDING SECTION
1/4"=1'-0"



© 2005 TFH ARCHITECTS

CHESTNUT STREET CHAPEL
CHESTNUT STREET LLC.
PORTLAND, MAINE



TFH ARCHITECTS
100 COMMERCIAL STREET
PORTLAND, MAINE 04101
TELEPHONE 207 775 5141
ARCHITECTURE PLANNING

CONSULTANTS:

REVISIONS:

DATE: 09 FEBRUARY 2008
PROJECT NO.: 0422
DRAWN BY: NP
CHECKED BY:
SCALE: AS NOTED
SHEET TITLE:

BUILDING SECTION
WALL SECTION &
PLAN DETAILS

A3.0