
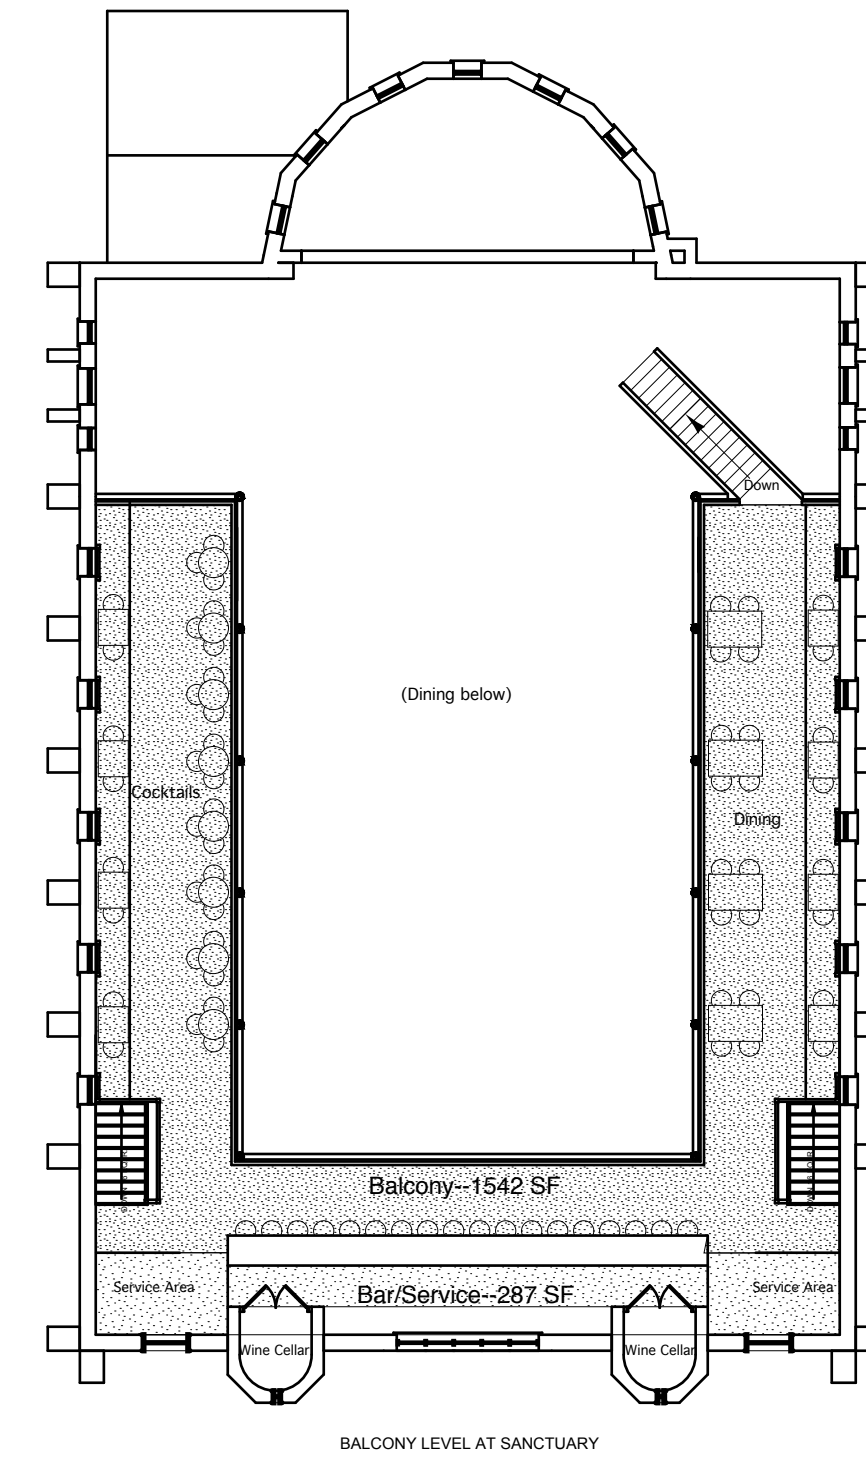


Occupancy
 Basement-Function 2674 SF
 Conference 441 SF
 Subtotal Dining Occupancy 3115 SF
 208 occupancy @ 15SF/person
 Service, Bar, Kitchen, Office 1275 SF
 13 occupancy @ 100SF/person
TOTAL BASEMENT OCCUPANCY 221

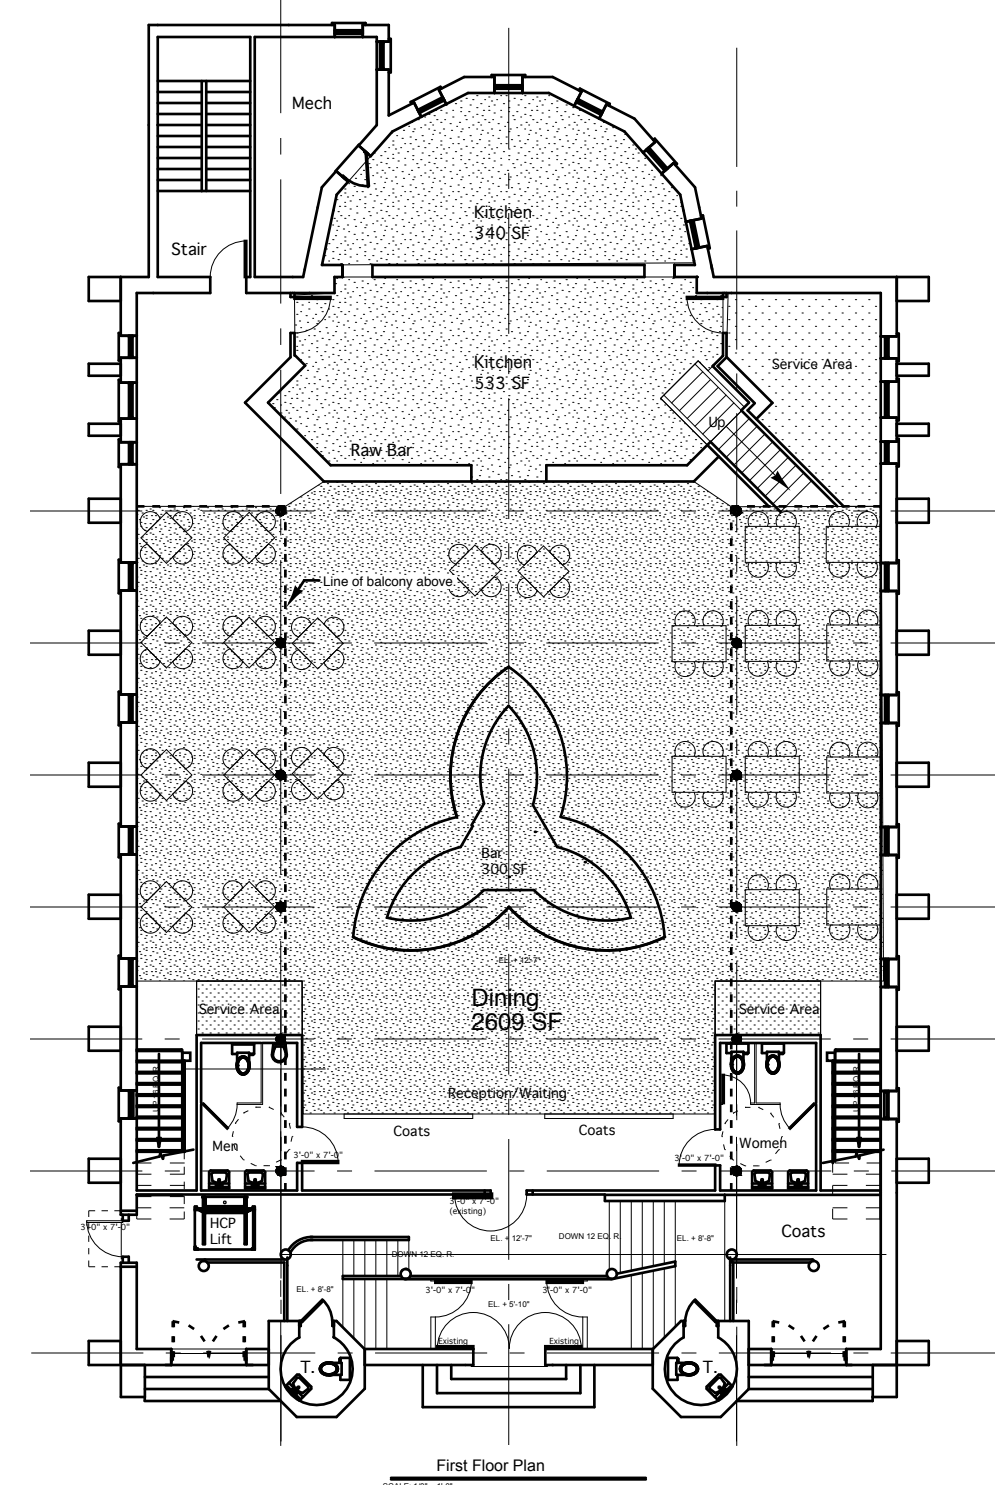

Occupancy
 Balcony-Dining/Cocktails 1542 SF
 Main Floor-Dining 2609 SF
 Subtotal Dining Occupancy 4151 SF
 277 occupancy @ 15SF/person
 Service, Bar, Kitchen 1712 SF
 18 occupancy @ 100SF/person
TOTAL MAIN FLOOR AND BALCONY OCCUPANCY 295

R. Dean Bingham, AIA
 Architect

55 Roberts Street
 Portland, Maine 04102
 (207) 774-7779

Grace
Chestnut Street Church
 Chestnut Street
 Portland, ME

Title
 Occupancy Load
 Floor Plans

Scale: 1/16" = 1'-0"

Date: 6/27/08

Revisions

Sheet

Occupancy
1