




WEST ELEVATION  
SCALE 1/8" = 1'-0"

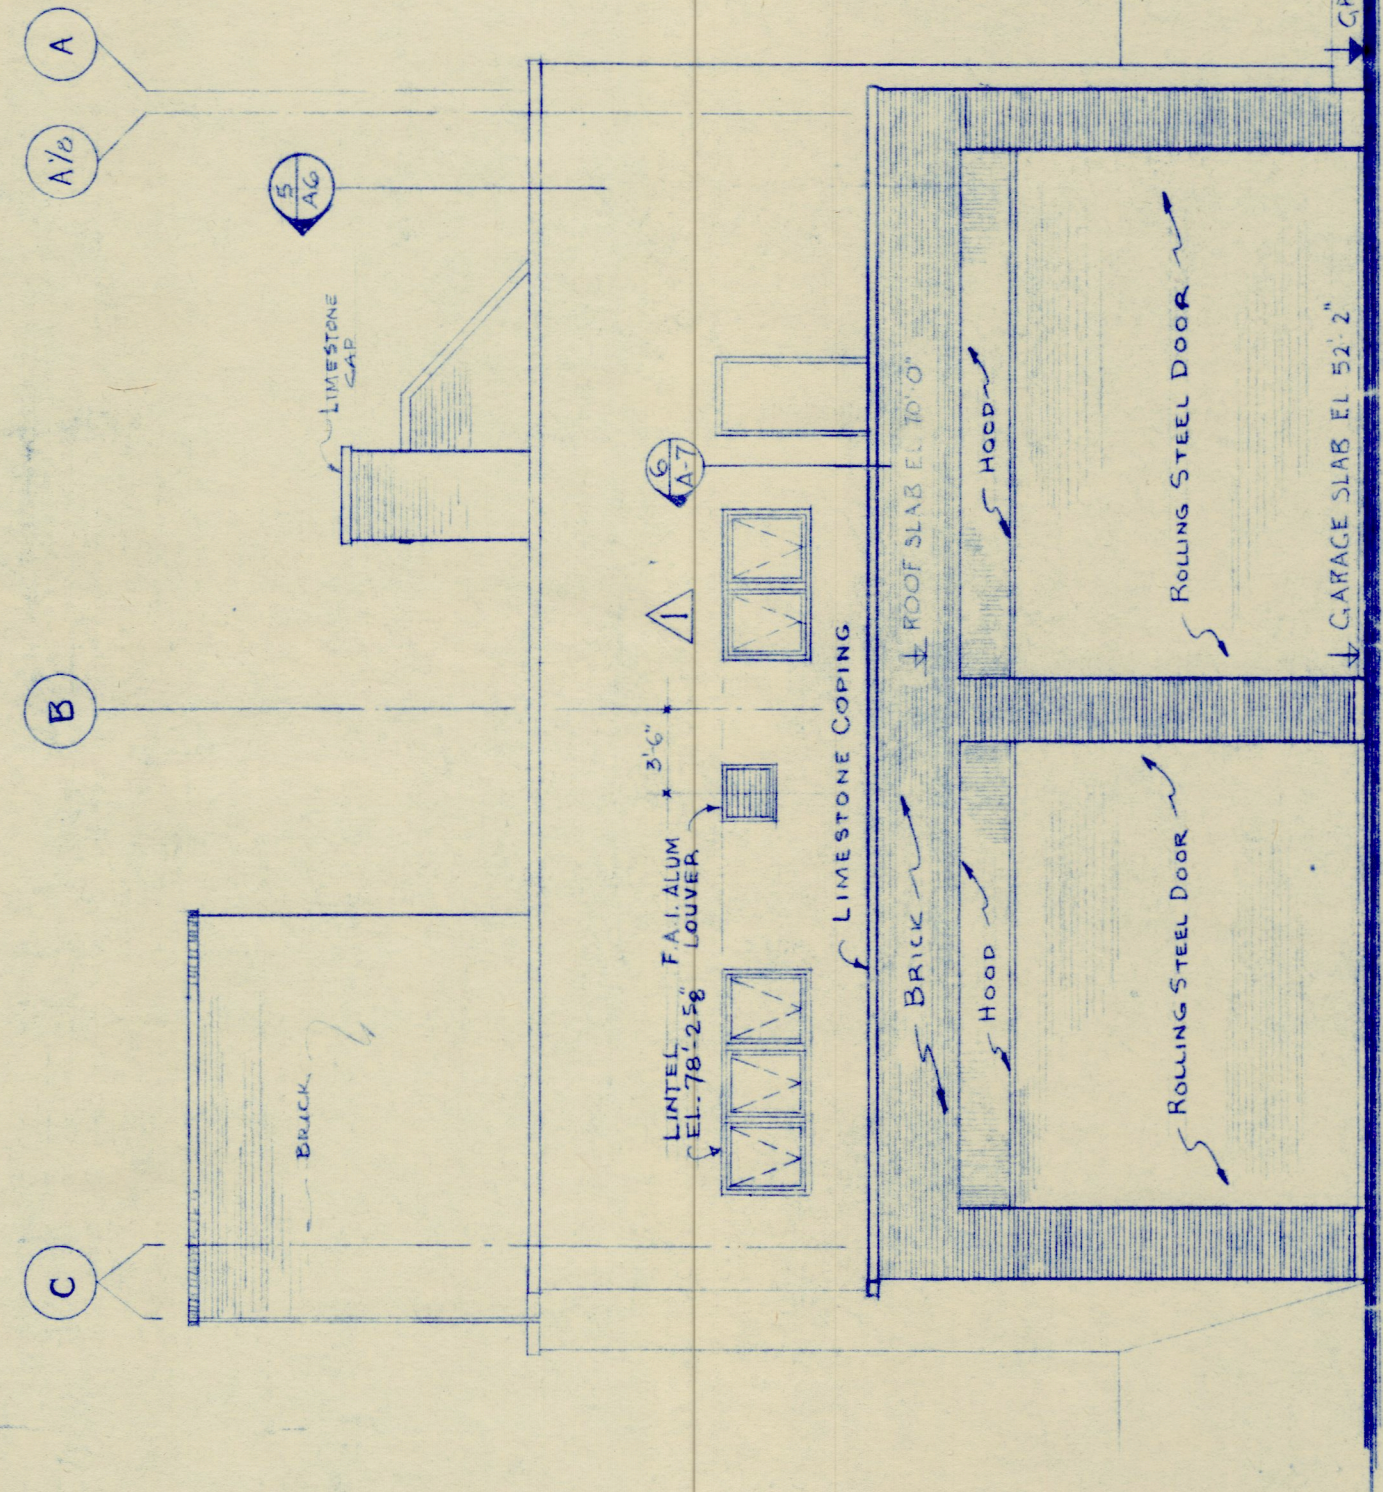

NORTH ELEVATION  
SCALE 1/8" = 1'-0"

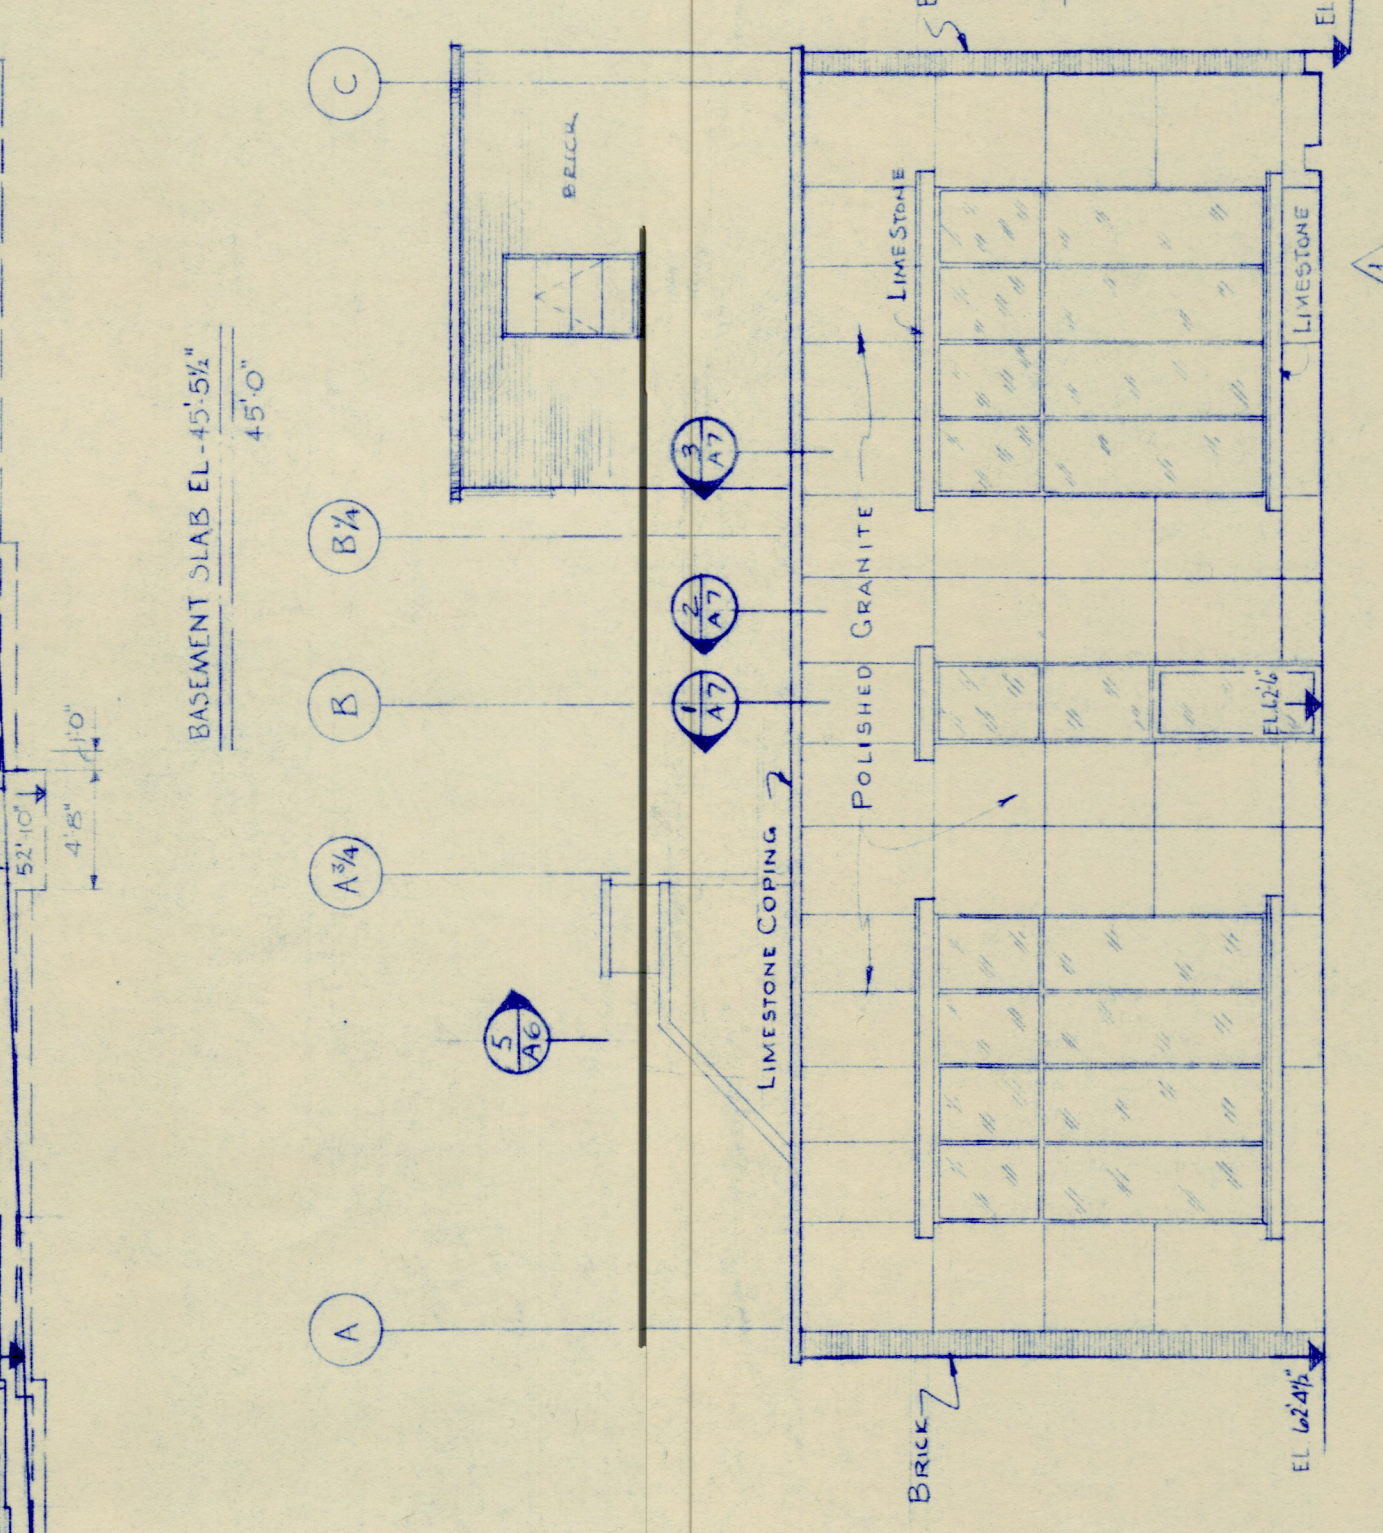

SOUTH ELEVATION  
SCALE 1/8" = 1'-0"

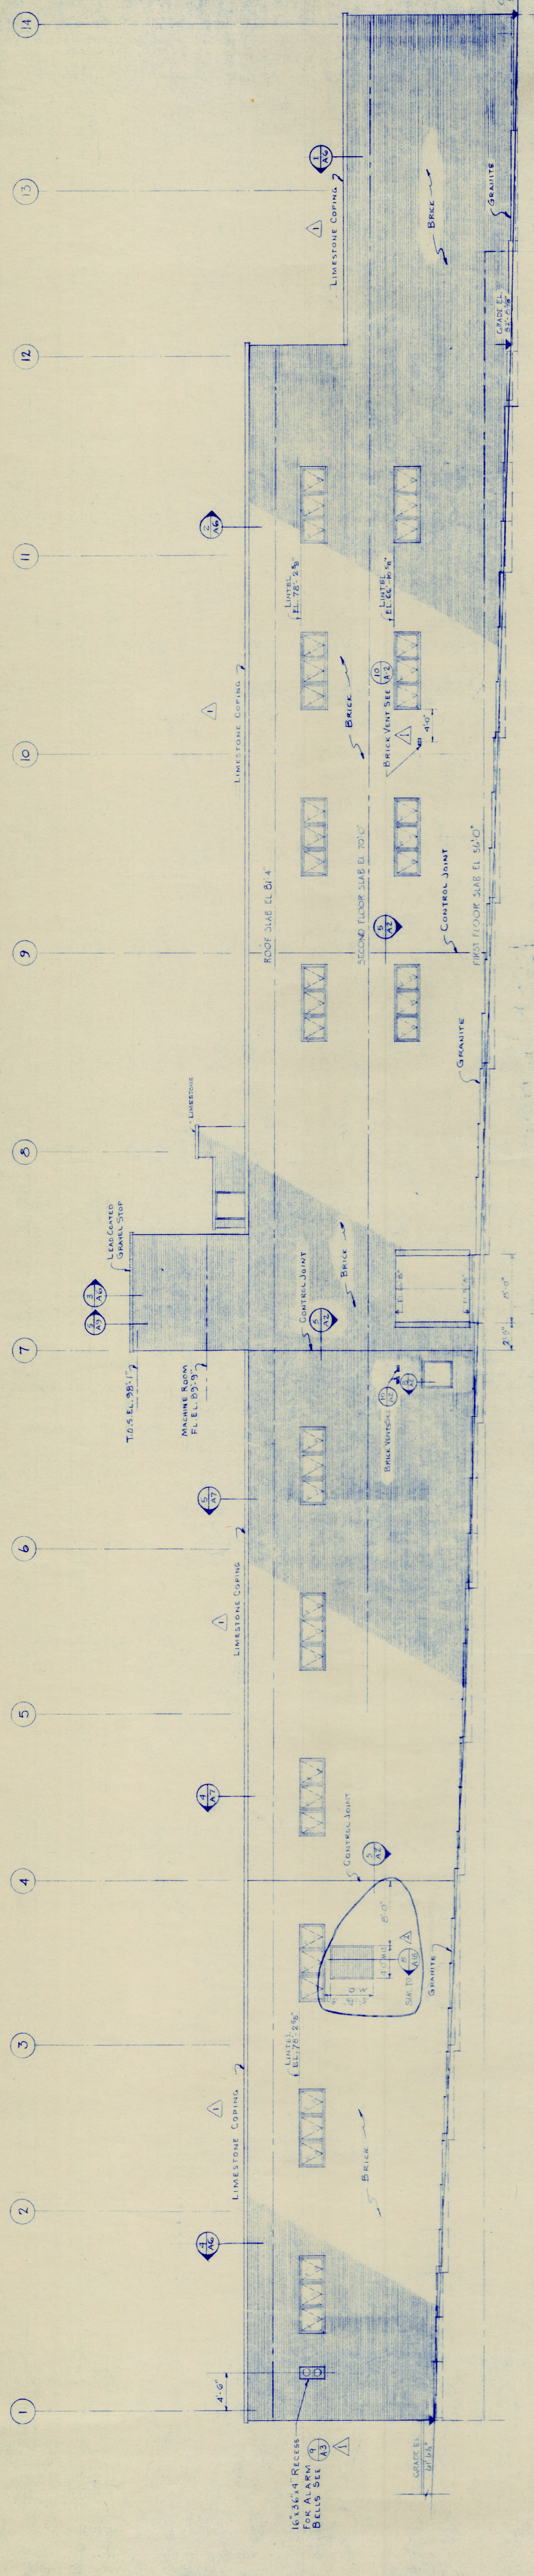

EAST ELEVATION  
SCALE 1/8" = 1'-0"

NO.	DATE	REVISION	BY	APP'D.
1	7/14	LONGER ON EAST ELEVATION BETWEEN S. 3 & 4 ADDED (ATD-M)	RES.	RES.
2		SPRING TRIM DELETED AND REVISED. GENERAL REVISIONS.		
JOB NO.			64102	
DRAWING TITLE			NEW MECHANICAL BUILDING	
			GUY GANNETT PUBLISHING COMPANY	
			PORTLAND, MAINE	
			ELEVATIONS	
			A-5	
DRAWN BY			CHECKED BY	
DATE			DATE	
LOCKWOOD GREENE ENGINEERS, INC.			316 STUART STREET BOSTON, MASS.	