



Kupcakes Inc 207 446 0789

2nd floor Market House

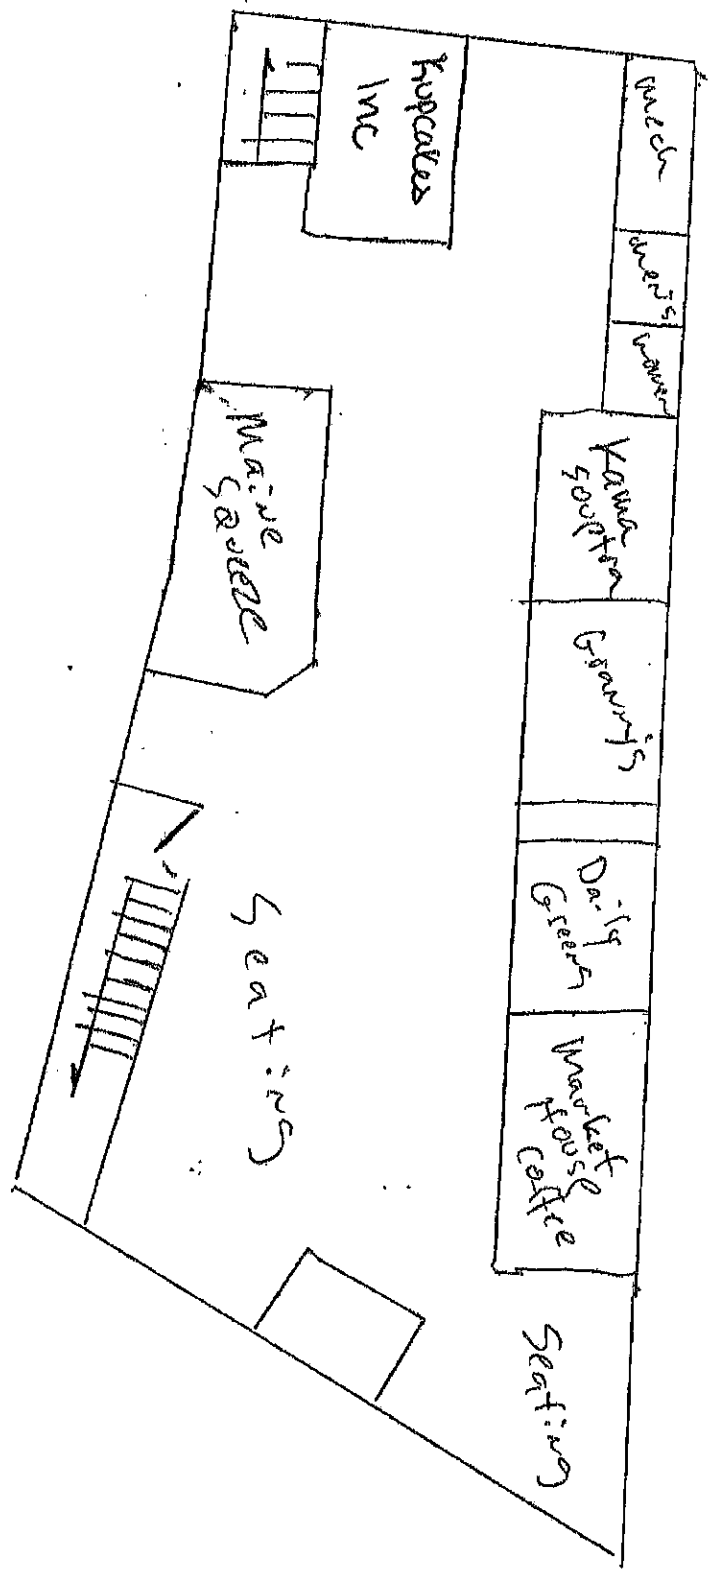

Logcapers Inc 207 446 6784  
 1st Floor Market House

1st FLOOR PLAN VENDOR AREAS

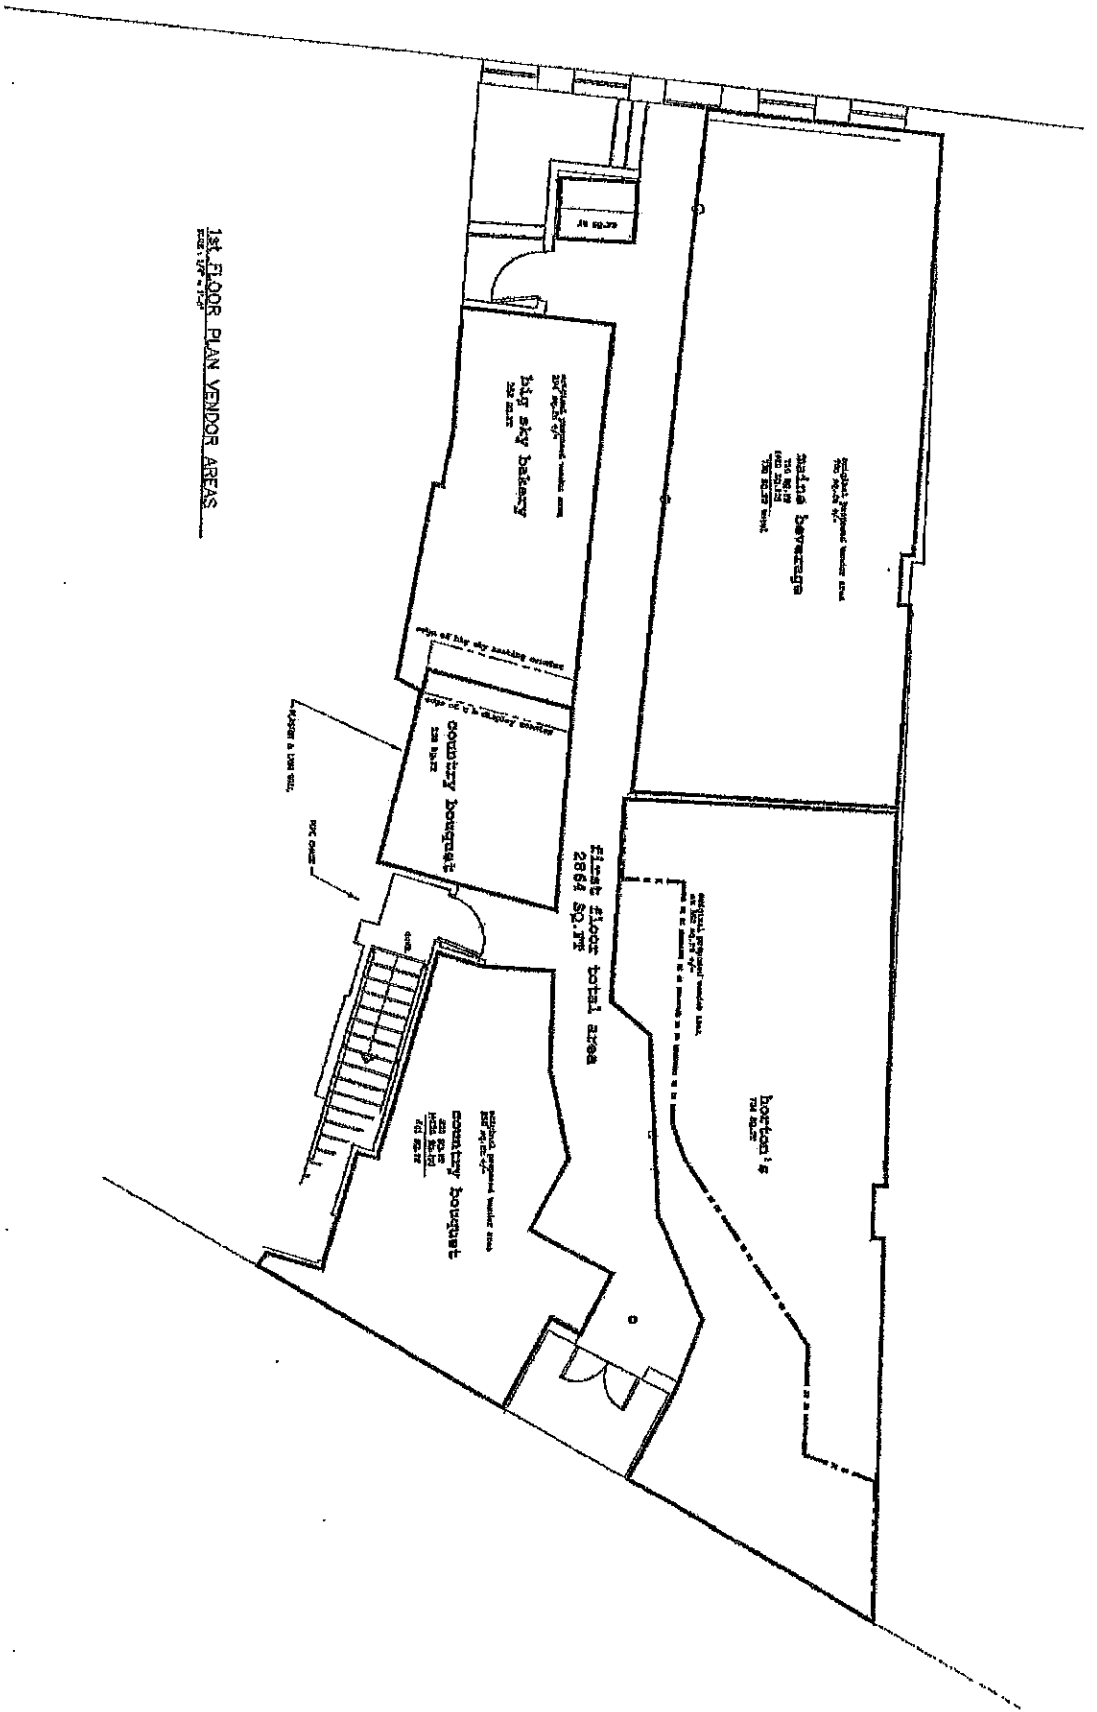

CURRENT ISSUE STATUS		ISSUED FOR REVIEW 10/17/06	
EMISSOR: Shop Building 28 Monument Square Providence, Rhode Island		CRITICAL MATHS 28 Monument Square Providence, RI 02901 Phone: 402-752-1738 Fax: 402-752-4413	
BEST TITLE		FIRST FLOOR PLAN VENDOR AREAS	
SCALE: AS NOTED		DATE: 10-17-06	
PROJECT NUMBER: 994		SHEET NO.	
ISSUED BY: [Signature]		V-1	