




28 Monument Square 1st Floor

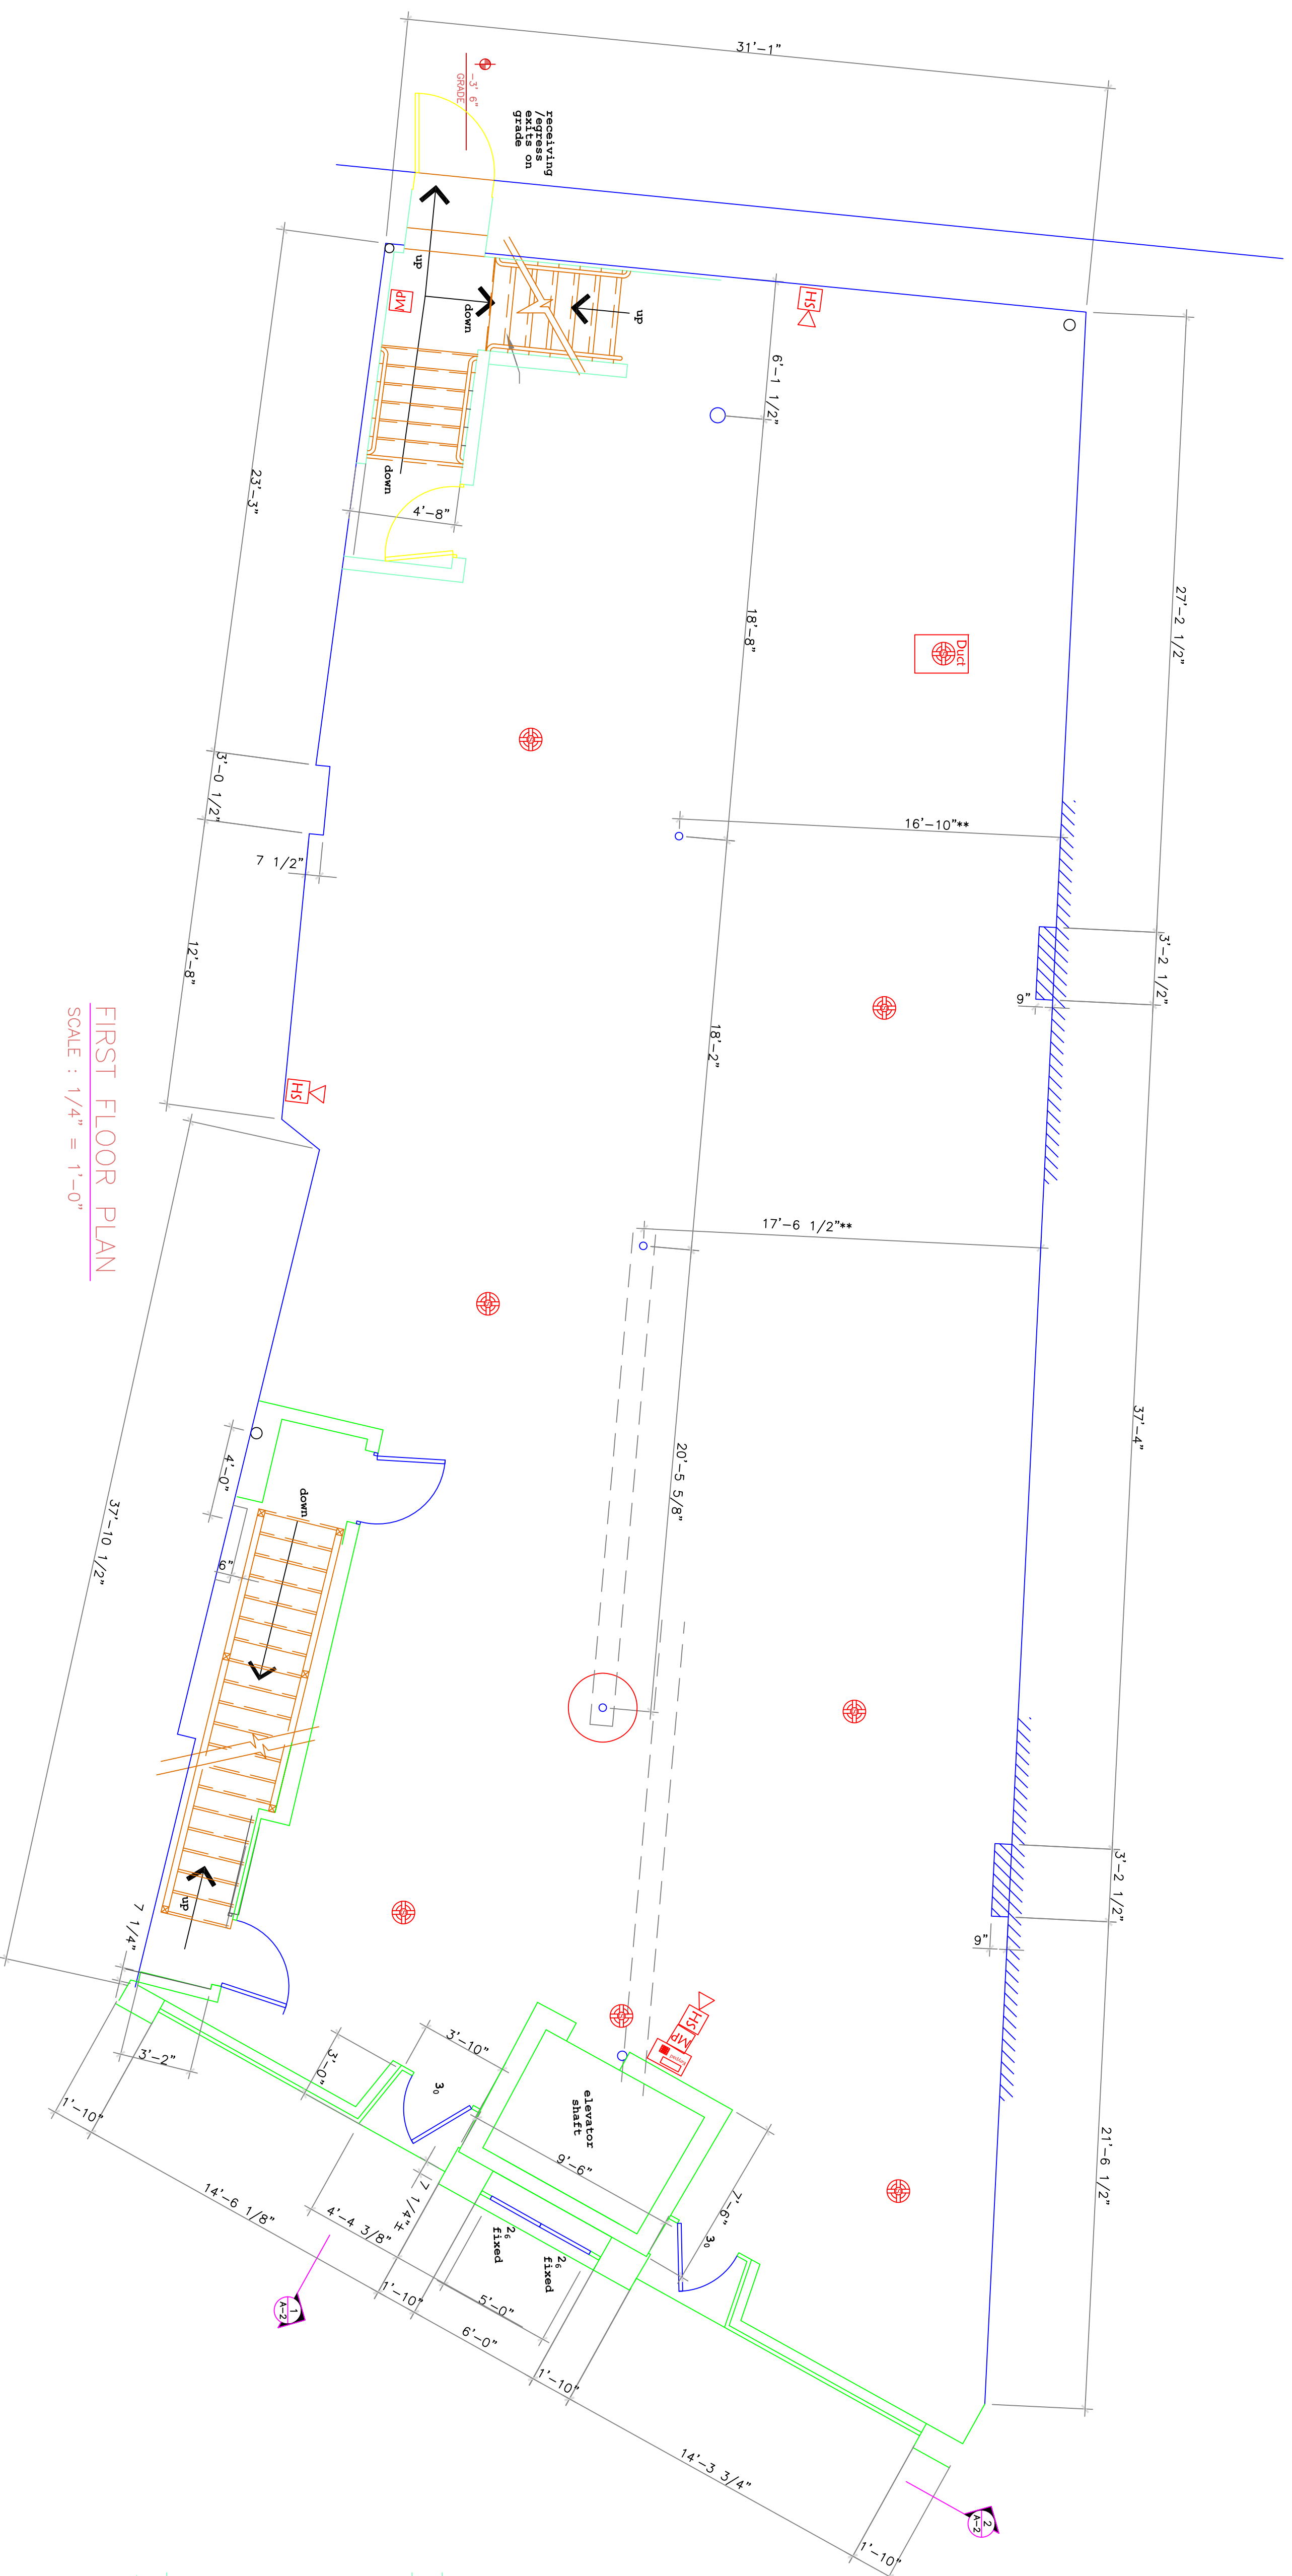


FIRST FLOOR PLAN
SCALE : 1/4" = 1'-0"

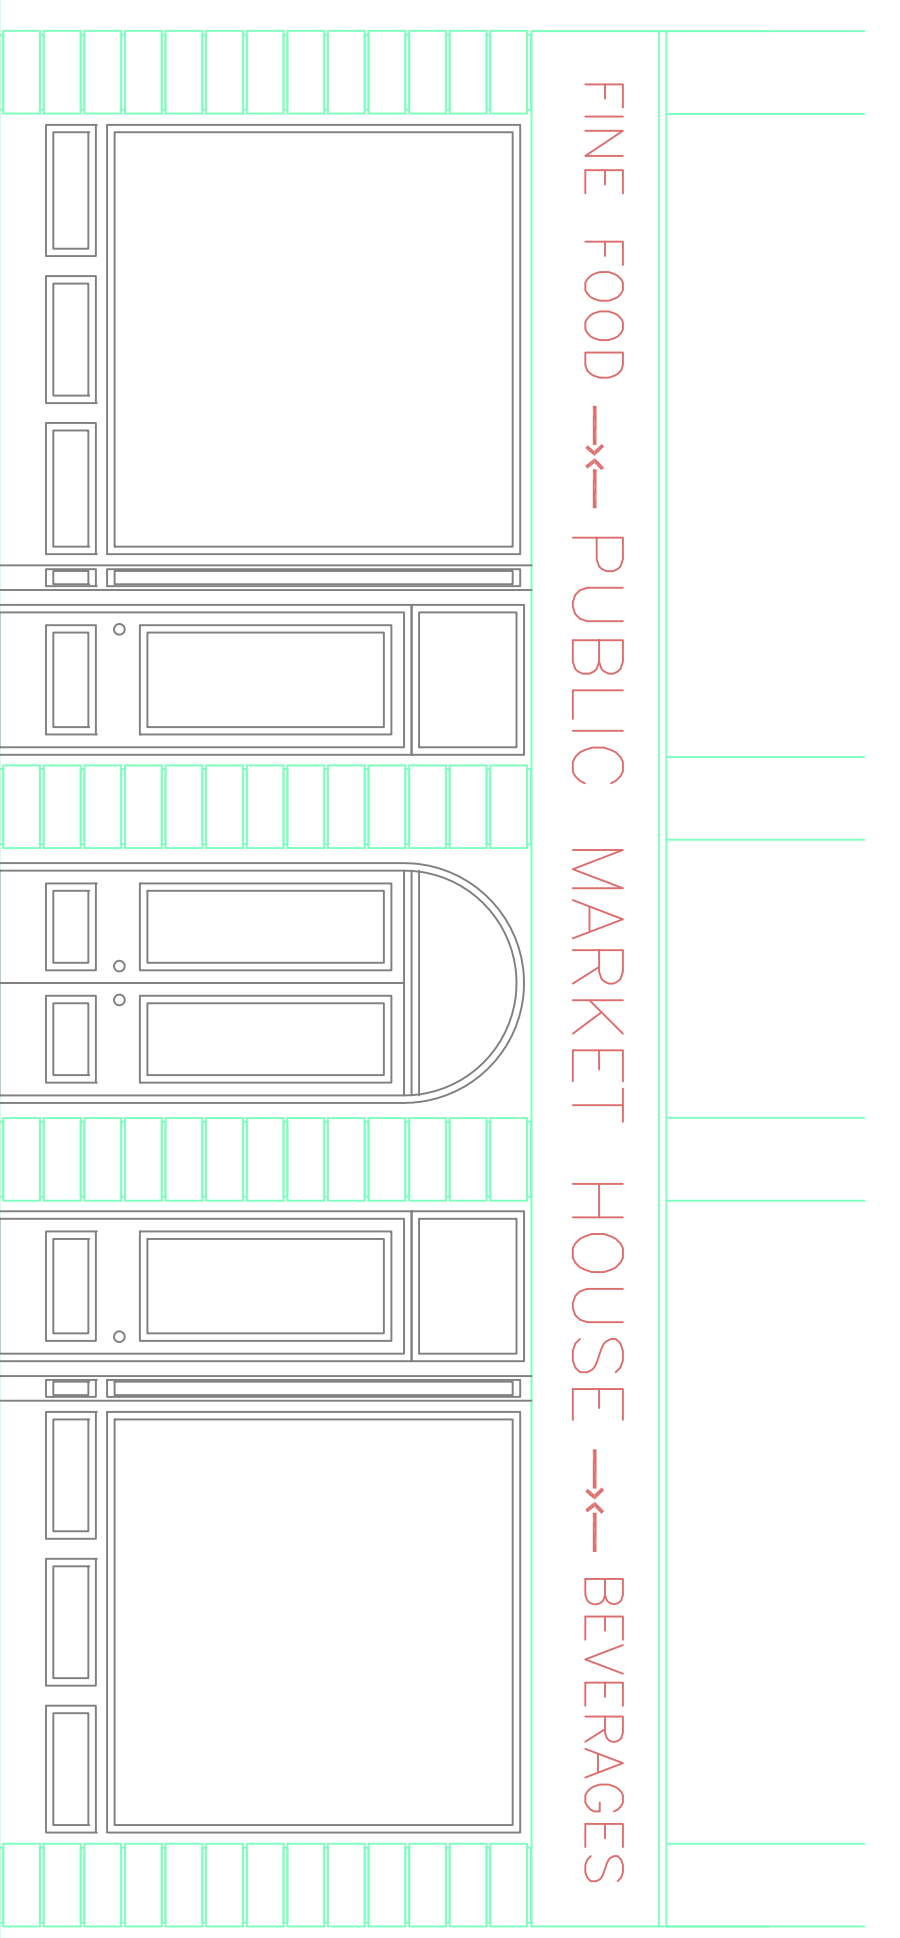

2 HISTORIC FRONT WALL ELEVATION
SCALE : 1/4" = 1'-0"

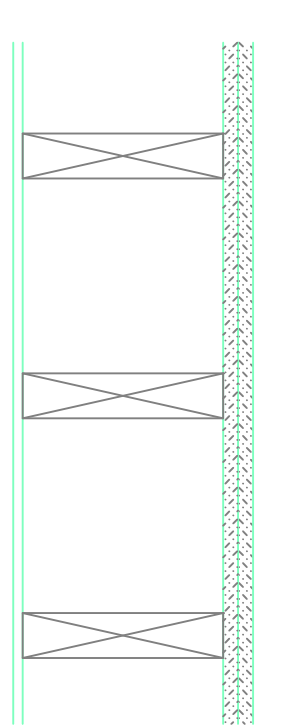

3 FLOOR SECTION BETWEEN 2nd & 3rd
ONE HOUR FIRE RATING
SCALE : 1" = 1'-0"

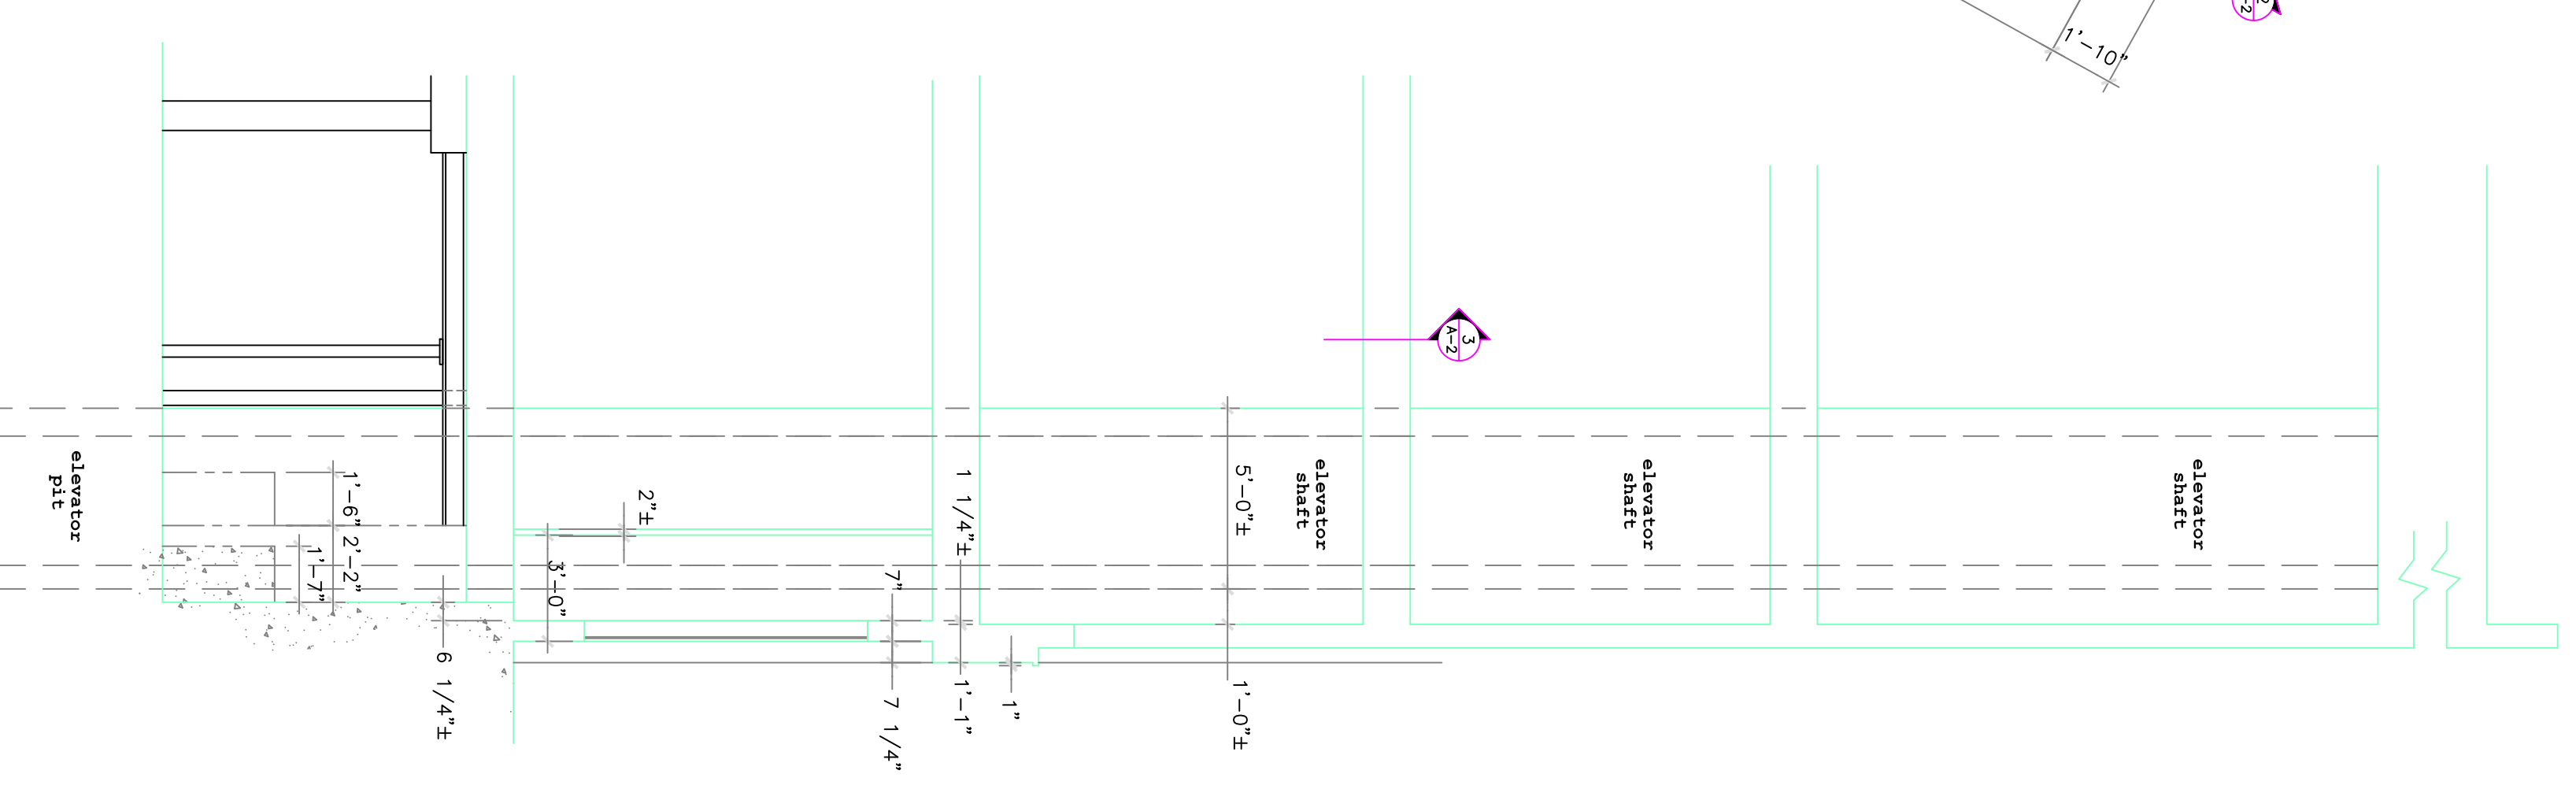

1 FRONT WALL SECTION
SCALE : 1/4" = 1'-0"