


28 Monument Square Basement

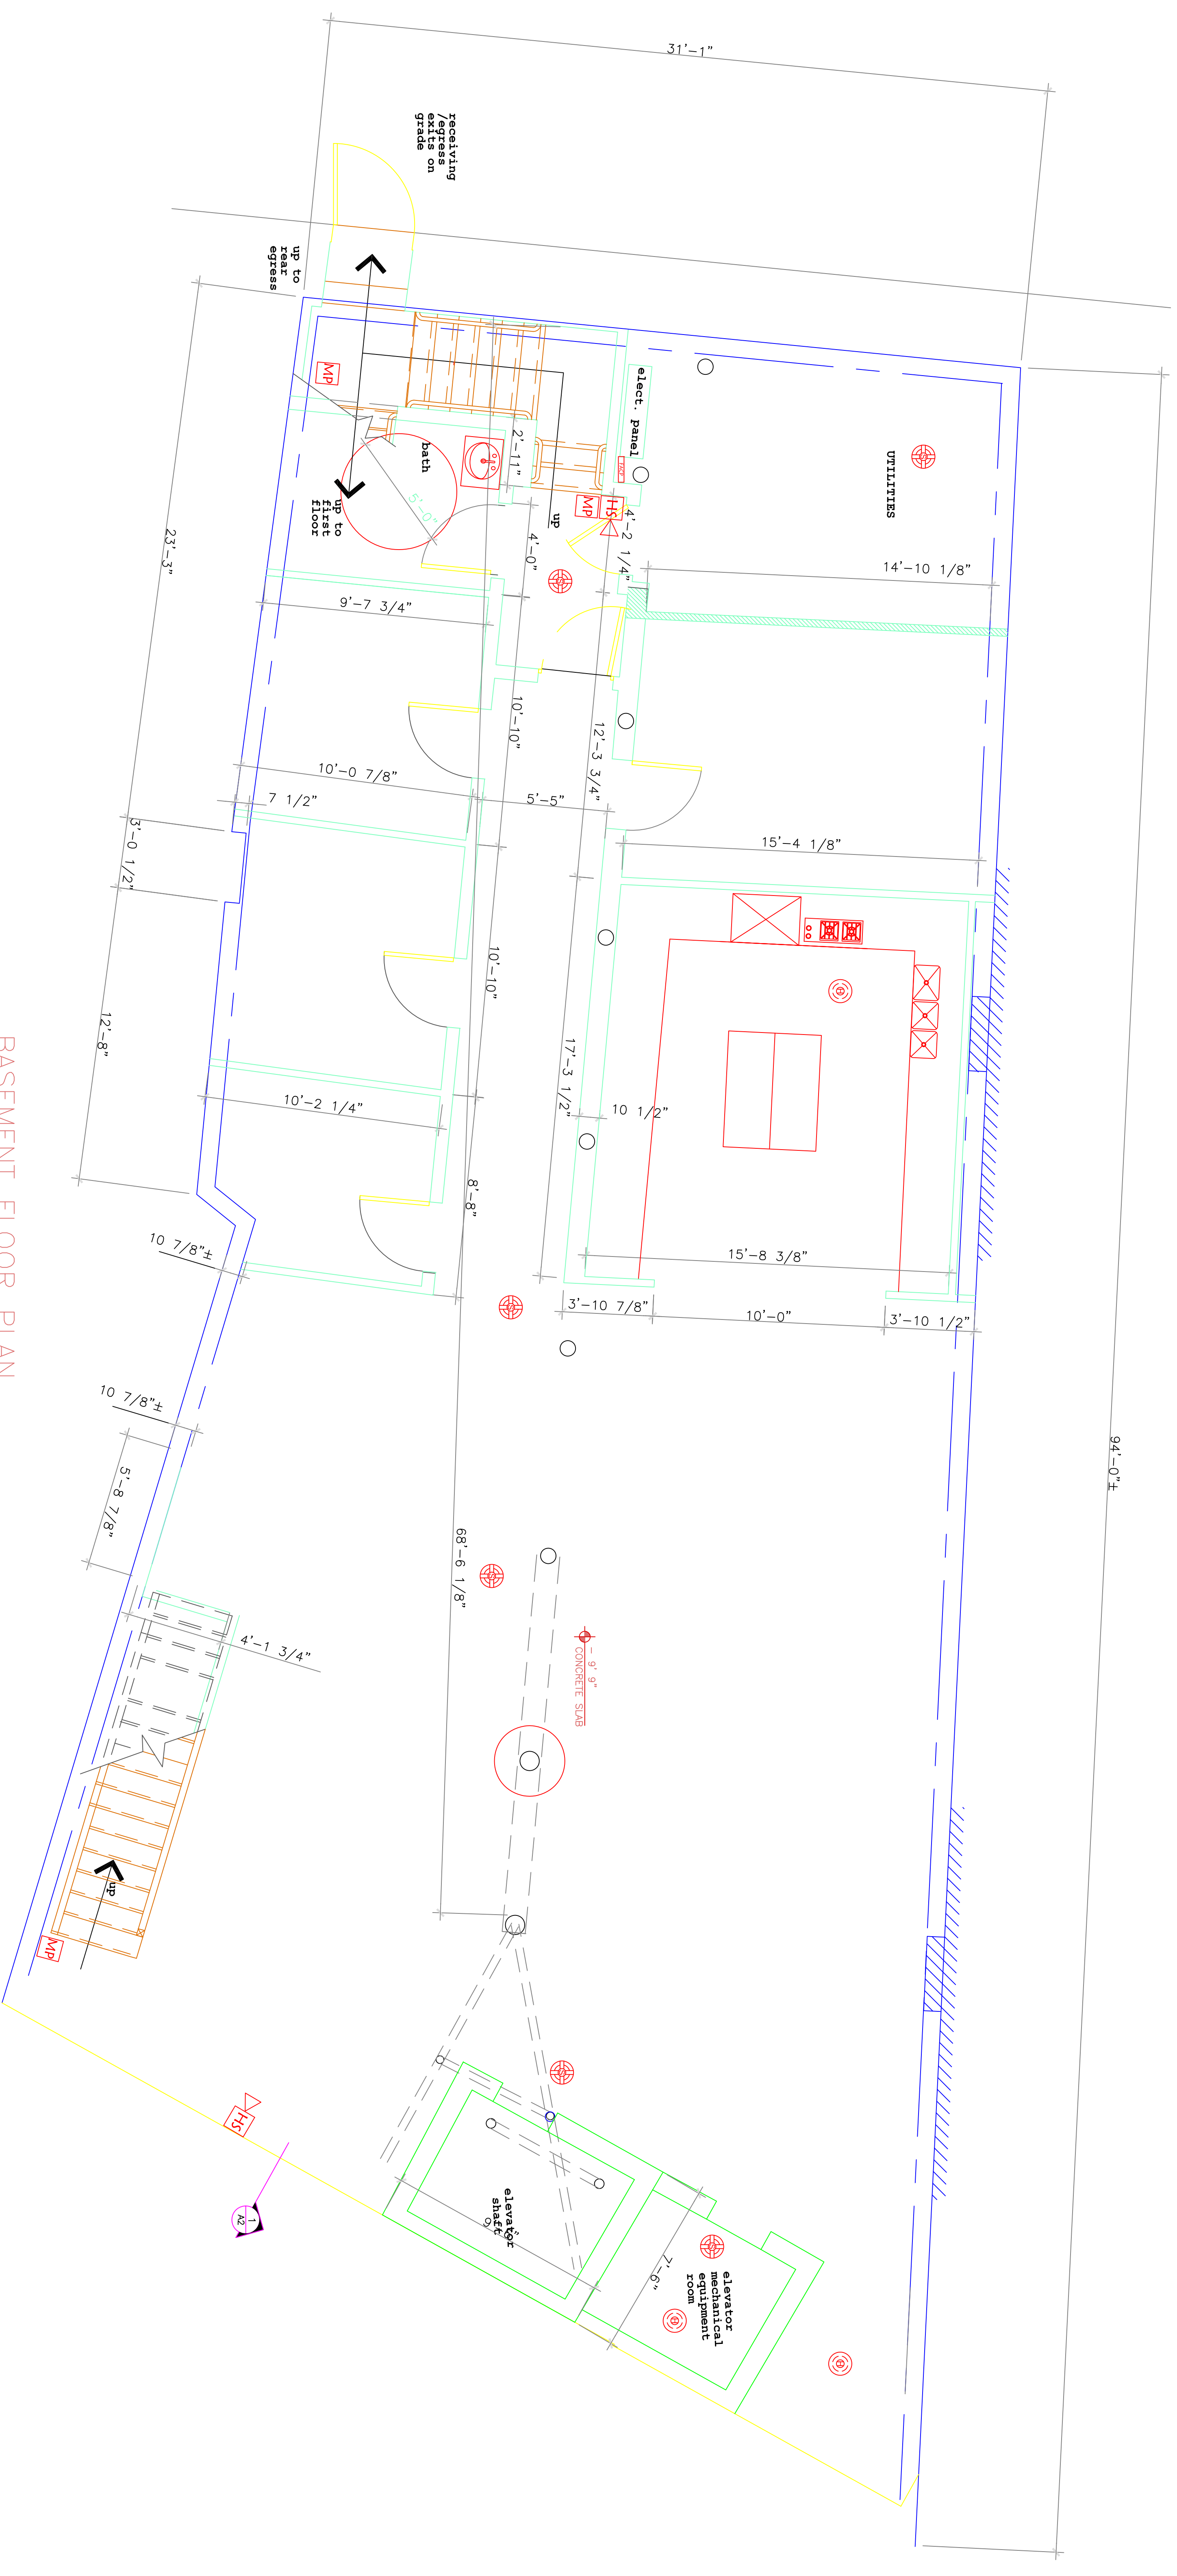

BASEMENT FLOOR PLAN
SCALE : 1/4" = 1'-0"