

FINISH PLAN LEGEND:

1. SHADED GRAPHIC APPLIES TO ROOMS W/ PATTERN ONLY. SEE FINISH SCHEDULE FOR FINISH IN ROOMS WITHOUT SHADING.

FIELD	ACCENT 1	ACCENT 2	ACCENT 3

TILE, SHEET OR ROLL PATTERN DESIGNATION, SEE NOTE 1.

	RTF1 PATTERN. SEE DETAIL H4/AE508 FOR CUTTING TILE AND REPEAT. SEE FINISH SCHEDULE AND SPEC FOR MORE INFO.
	RTF5 PATTERN. SEE FINISH SCHEDULE AND SPEC FOR MORE INFO.
	RTF5 PATTERN. SEE FINISH SCHEDULE AND SPEC FOR MORE INFO.

ACCENT PAINT EXTENTS

	RTF-5C
	RTF-5D
	RTF-5E
	RTF-5F

CORNERGUARD DESIGNATION:

CG1 = FULL HEIGHT
 CG2 = 3'-0" HIGH
 CG3 = 4'-0" HIGH

- FINISH NOTES:**
- REFER TO ARCHITECTURAL ABBREVIATIONS ON SHEET G1002 FOR ALL ABBREVIATIONS SHOWN.
 - SEE SPEC FOR DETAILED ABBREVIATION INFORMATION. TYPICAL PROJECT FINISH ABBREVIATIONS INCLUDE BUT ARE NOT LIMITED TO THE FOLLOWING:
 AWP: ACOUSTIC WALL PANELS
 APC: ACOUSTIC PANEL CEILING
 CT: CERAMIC TILE
 FRP: FIBERGLASS REINFORCED PLASTIC
 FWP: FABRIC WRAPPED PANELS
 IWP: IMPACT WALL PROTECTION
 PT: PAINT
 RSF: RESILIENT SHEET FLOOR
 RTF: RESILIENT TILE FLOOR
 RWS: ROLLER WINDOW SHADES
 SSURF: SOLID SURFACE/QUARTZ
 WB: WALL BASE
 - REFER TO THE REFLECTED CEILING PLAN ON SHEETS AE111A TO AE114B FOR MORE INFORMATION.
 - REFER TO SHEET AE601 FOR DOOR AND FRAME INFORMATION.
 - REFER TO INTERIOR ELEVATIONS ON SHEET AE205 TO AE208.
 - WALL, FLOOR, AND BASE FINISH TRANSITIONS ARE TO OCCUR ON INSIDE CORNERS U.N.O. VERIFY QUESTIONABLE FIELD CONDITIONS WITH ARCHITECT.
 - REFER TO SPECIFICATION FOR FLOORING TRANSITION INFORMATION. INSTALL NEW TRANSITION STRIPS WHERE NEW FLOORING MATERIAL ABUTS DISSIMILAR FLOORING MATERIAL.
 - FLOORING CONTRACTOR TO VERIFY LOCATION AND STYLE OF FLOORING TRANSITION STRIPS BEFORE INSTALLATION.
 - FLOORING TRANSITIONS BETWEEN ROOMS TO OCCUR ON NON CORRIDOR SIDE OF DOOR LEAF, UNO.
 - REFER TO FLOORING TRANSITION DETAILS ON AE508.

REV.	DESCRIPTION	DATE
0	ISSUED FOR CONSTRUCTION	06 JUNE 2016

PROJECT NORTH


WBRC
 ARCHITECTS ENGINEERS
 WWW.WBRCAE.COM
 BANGOR, MAINE 207-947-4511
 PORTLAND, MAINE 207-528-4511
 SARASOTA, FLORIDA 941-556-0757

ASYLUM

PROJECT:
BASEMENT FINISH PLAN - SEGMENT A

SHEET TITLE:

WBRC CAD FILE: C:\Users\jocelyn_boethel\Documents\407110 - ASYLUM DANCE CLUB - ARCH_jocelyn_boethel.rvt	GRAPHIC SCALE: 0" = 1"
PROJECT No: 4071.10	SCALE: 1/4" = 1'-0"
PROJECT MANAGER: JRB	SHEET No: AF101A
DRAWN BY: ARW	CHECKED BY: JLR

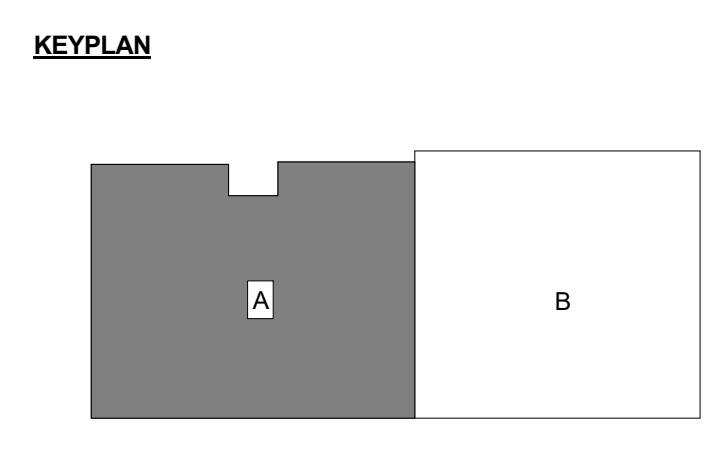

6/7/2016 8:49:43 AM C:\Users\jocelyn_boethel\Documents\407110 - ASYLUM DANCE CLUB - ARCH_jocelyn_boethel.rvt