

FINISH PLAN LEGEND:

1. SHADED GRAPHIC APPLIES TO ROOMS W/ PATTERN ONLY. SEE FINISH SCHEDULE FOR FINISH IN ROOMS WITHOUT SHADING.

FIELD	ACCENT 1	ACCENT 2	ACCENT 3

TILE, SHEET OR ROLL PATTERN DESIGNATION, SEE NOTE 1.

	RTF-1 PATTERN. SEE DETAIL H4/AE508 FOR CUTTING TILE AND REPEAT. SEE FINISH SCHEDULE AND SPEC FOR MORE INFO.
	RTF-5 PATTERN. SEE FINISH SCHEDULE AND SPEC FOR MORE INFO.
	RTF-6 PATTERN. SEE FINISH SCHEDULE AND SPEC FOR MORE INFO.

ACCENT PAINT EXTENTS

	RTF-5C
	RTF-5D
	RTF-5E
	RTF-5F

CORNERGUARD DESIGNATION:

CG1 = FULL HEIGHT
 CG2 = 3'-0" HIGH
 CG3 = 4'-0" HIGH

- FINISH NOTES:**
- REFER TO ARCHITECTURAL ABBREVIATIONS ON SHEET G1002 FOR ALL ABBREVIATIONS SHOWN.
 - SEE SPEC FOR DETAILED ABBREVIATION INFORMATION. TYPICAL PROJECT FINISH ABBREVIATIONS INCLUDE BUT ARE NOT LIMITED TO THE FOLLOWING:
 AWP: ACOUSTIC WALL PANELS
 APC: ACOUSTIC PANEL CEILING
 CT: CERAMIC TILE
 FRP: FIBERGLASS REINFORCED PLASTIC
 FWP: FABRIC WRAPPED PANELS
 IWP: IMPACT WALL PROTECTION
 PT: PAINT
 RSF: RESILIENT SHEET FLOOR
 RTF: RESILIENT TILE FLOOR
 RWS: ROLLER WINDOW SHADES
 SSURF: SOLID SURFACE/QUARTZ
 WB: WALL BASE
 - REFER TO THE REFLECTED CEILING PLAN ON SHEETS AE111A TO AE114B FOR MORE INFORMATION.
 - REFER TO SHEET AE601 FOR DOOR AND FRAME INFORMATION.
 - REFER TO INTERIOR ELEVATIONS ON SHEET AE205 TO AE208.
 - WALL, FLOOR, AND BASE FINISH TRANSITIONS ARE TO OCCUR ON INSIDE CORNERS U.N.O. VERIFY QUESTIONABLE FIELD CONDITIONS WITH ARCHITECT.
 - REFER TO SPECIFICATION FOR FLOORING TRANSITION INFORMATION. INSTALL NEW TRANSITION STRIPS WHERE NEW FLOORING MATERIAL ABUTS DISSIMILAR FLOORING MATERIAL.
 - FLOORING CONTRACTOR TO VERIFY LOCATION AND STYLE OF FLOORING TRANSITION STRIPS BEFORE INSTALLATION.
 - FLOORING TRANSITIONS BETWEEN ROOMS TO OCCUR ON NON CORRIDOR SIDE OF DOOR LEAF, UNO.
 - REFER TO FLOORING TRANSITION DETAILS ON AE508.

REV.	DESCRIPTION	DATE
0	ISSUED FOR CONSTRUCTION	06 JUNE 2016

PROJECT NORTH

WBRC
 ARCHITECTS ENGINEERS

WWW.WBRCAE.COM
 BANGOR, MAINE 207-947-4511
 PORTLAND, MAINE 207-528-4511
 SARASOTA, FLORIDA 941-556-0737

Allyson R. Wyand
 CERTIFIED INTERIOR DESIGNER
 STATE OF MAINE


ASYLUM

PROJECT:
FIRST FLOOR FINISH PLAN - SEGMENT A

SHEET TITLE:
AF102A

WBRC CAD FILE: C:\Users\jocelyn.booth\Documents\407110 - ASYLUM DANCE CLUB - ARCH - jocelyn.booth.rvt
 PROJECT No: 4071.10
 SCALE: 1/4" = 1'-0"
 PROJECT MANAGER: JRB
 DRAWN BY: ARW
 CHECKED BY: JLR

GRAPHIC SCALE: 0' 1'
 SHEET No.

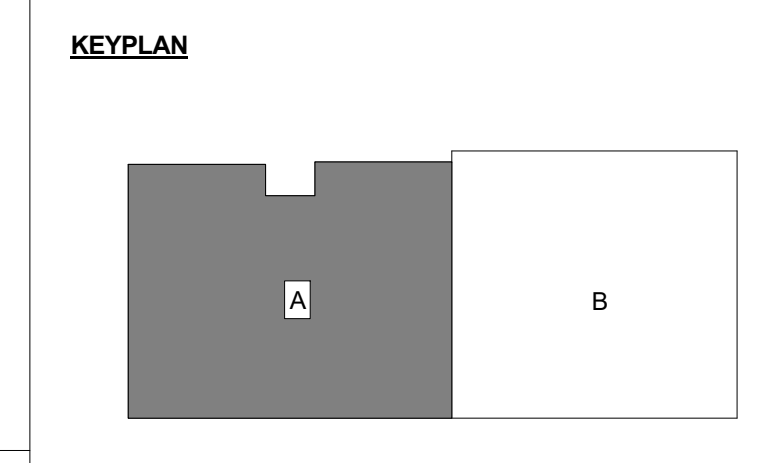

6/7/2016 8:50:10 AM C:\Users\jocelyn.booth\Documents\407110 - ASYLUM DANCE CLUB - ARCH - jocelyn.booth.rvt