


- RIGGING FRAMING PLAN NOTES:**
- TOP OF STEEL = 110'-7", U.N.O. BY (+/-)
 - SPECIAL CONNECTIONS INDICATED AS FOLLOWS:
 - INDICATES RIGGING HANGER TO ROOF FRAMING ABOVE. SEE SECTION 8 ON S-505 AND TYPICAL DETAIL.
- EACH HANGER IS CAPABLE OF SUPPORTING RIGGING LOADS UP TO 1,000LBS. THE LOAD MAY BE APPLIED ANYWHERE ON THE RIGGING FRAMING PROVIDED THE TOTAL LOAD TO EACH HANGER DOES NOT EXCEED 1,000LBS.

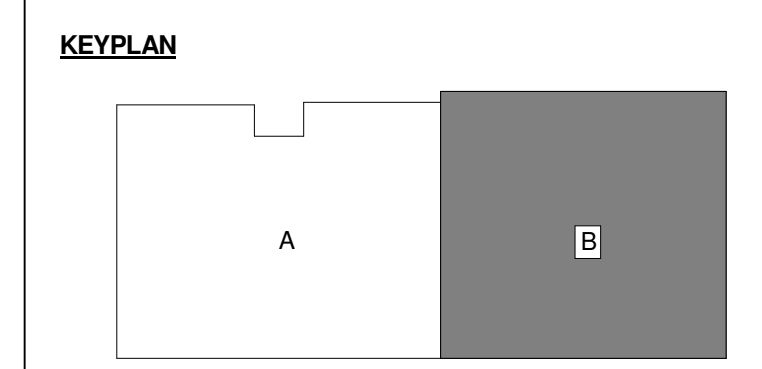

REV.	DESCRIPTION	DATE
0	ISSUED FOR BID	06 JUNE 2016

WBRC
ARCHITECTS • ENGINEERS

WWW.WBRCAE.COM
BANGOR, MAINE 207-947-4511
PORTLAND, MAINE 207-838-4511
SARASOTA, FLORIDA 341-556-0757

PROJECT: **ASYLUM**

SHEET TITLE: **STAGE RIGGING FRAMING PLAN**

WBRC CAD FILE: C:\Users\jpc\Documents\407110 - ASYLUM DANCE CLUB - STRUCT_1000.dwg	GRAPHIC SCALE: 1" = 10'-0"
PROJECT No: 4071.10	SCALE: As indicated
PROJECT MANAGER: JRB	DRAWN BY: ADG/RAD/JHW
CHECKED BY: JPC	SHEET No: S-105C