
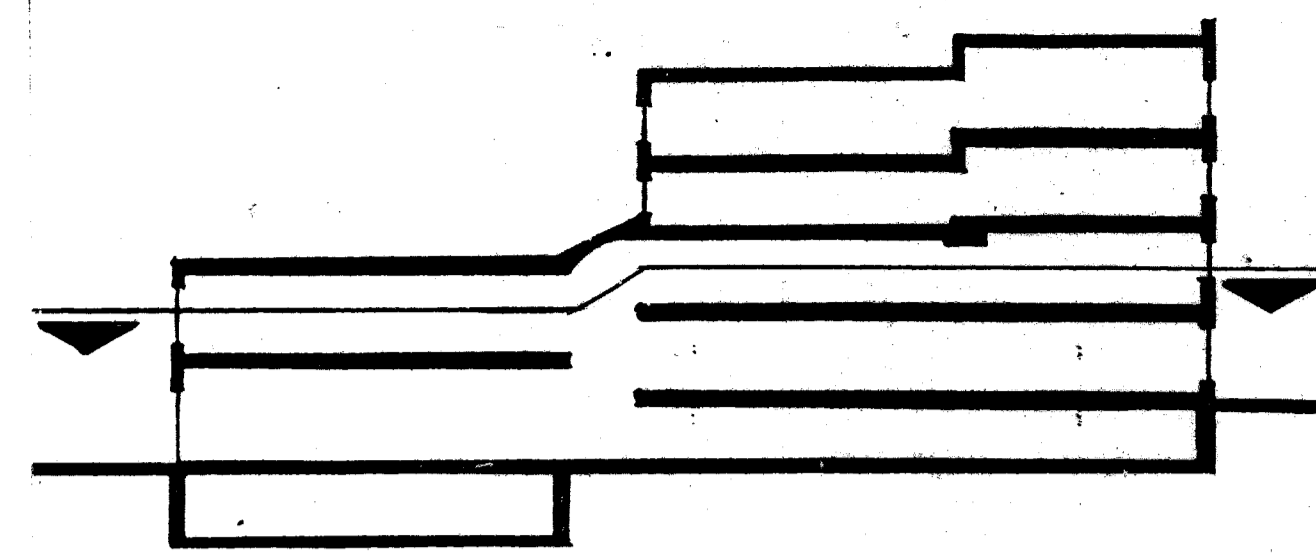


VOID

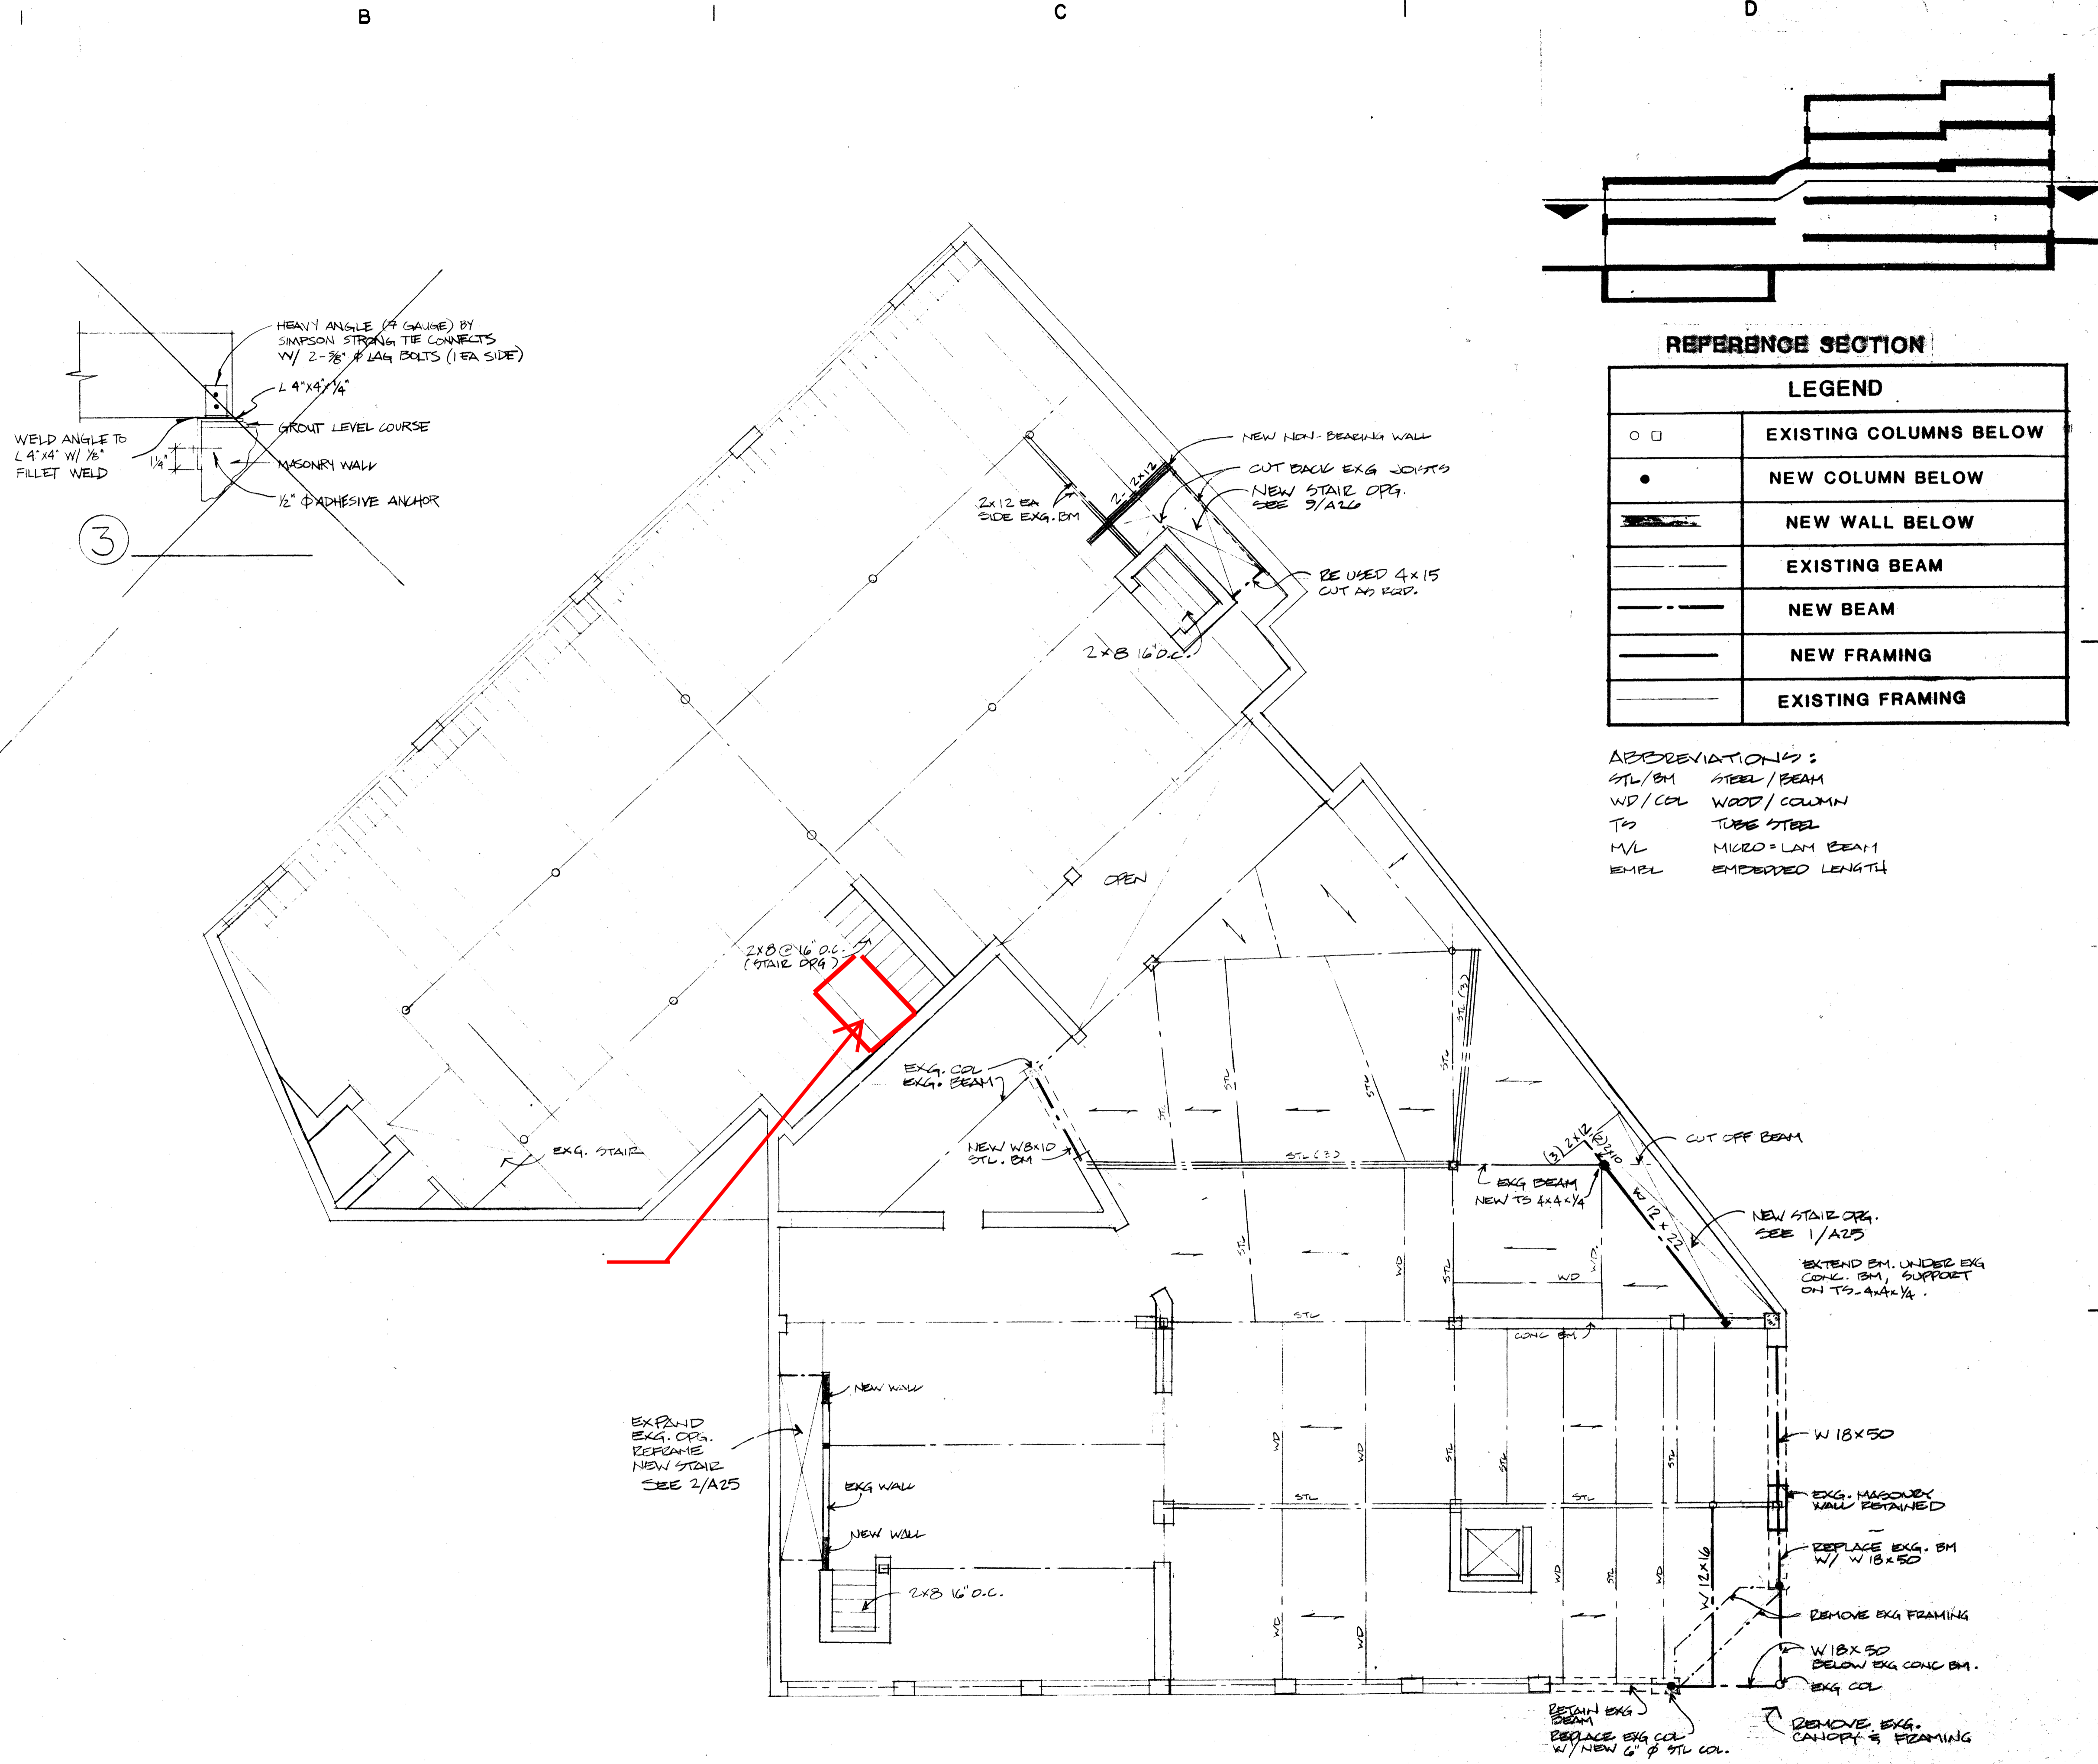

REFERENCE SECTION

LEGEND	
○ □	EXISTING COLUMNS BELOW
●	NEW COLUMN BELOW
▬	NEW WALL BELOW
▬	EXISTING BEAM
▬	NEW BEAM
▬	NEW FRAMING
▬	EXISTING FRAMING

ABBREVIATIONS:  
 STL/BM STEEL/BEAM  
 WD/COL WOOD/COLUMN  
 TS TUBE STEEL  
 MVL MICRO-LAM BEAM  
 EMBL EMBEDDED LENGTH

**SECOND FLOOR FRAMING PLAN**  
 SCALE 1/8" = 1'-0"

SEE S-A FOR GENERAL NOTES

**STANDBY CORP**  
 P.O. BOX 1074  
 PORTLAND, ME 04104  
**MONUMENT WAY ARCHITELIC ARCHITECTS**  
 84 Middle Street Portland, Maine 04101 (207) 772-6022  
 129 South Street Boston, Massachusetts 02111 (617) 542-6002  
**MONUMENT SQUARE**  
 PORTLAND, MAINE  
 Date 12/16/88 Scale 1/8" = 1'-0'  
 Checked by  
 Drawn by  
 Revisions  
**SECOND FLOOR FRAMING**