



1 EAST Elevation, Proposed New Construction
SCALE: 1/4" = 1'-0"

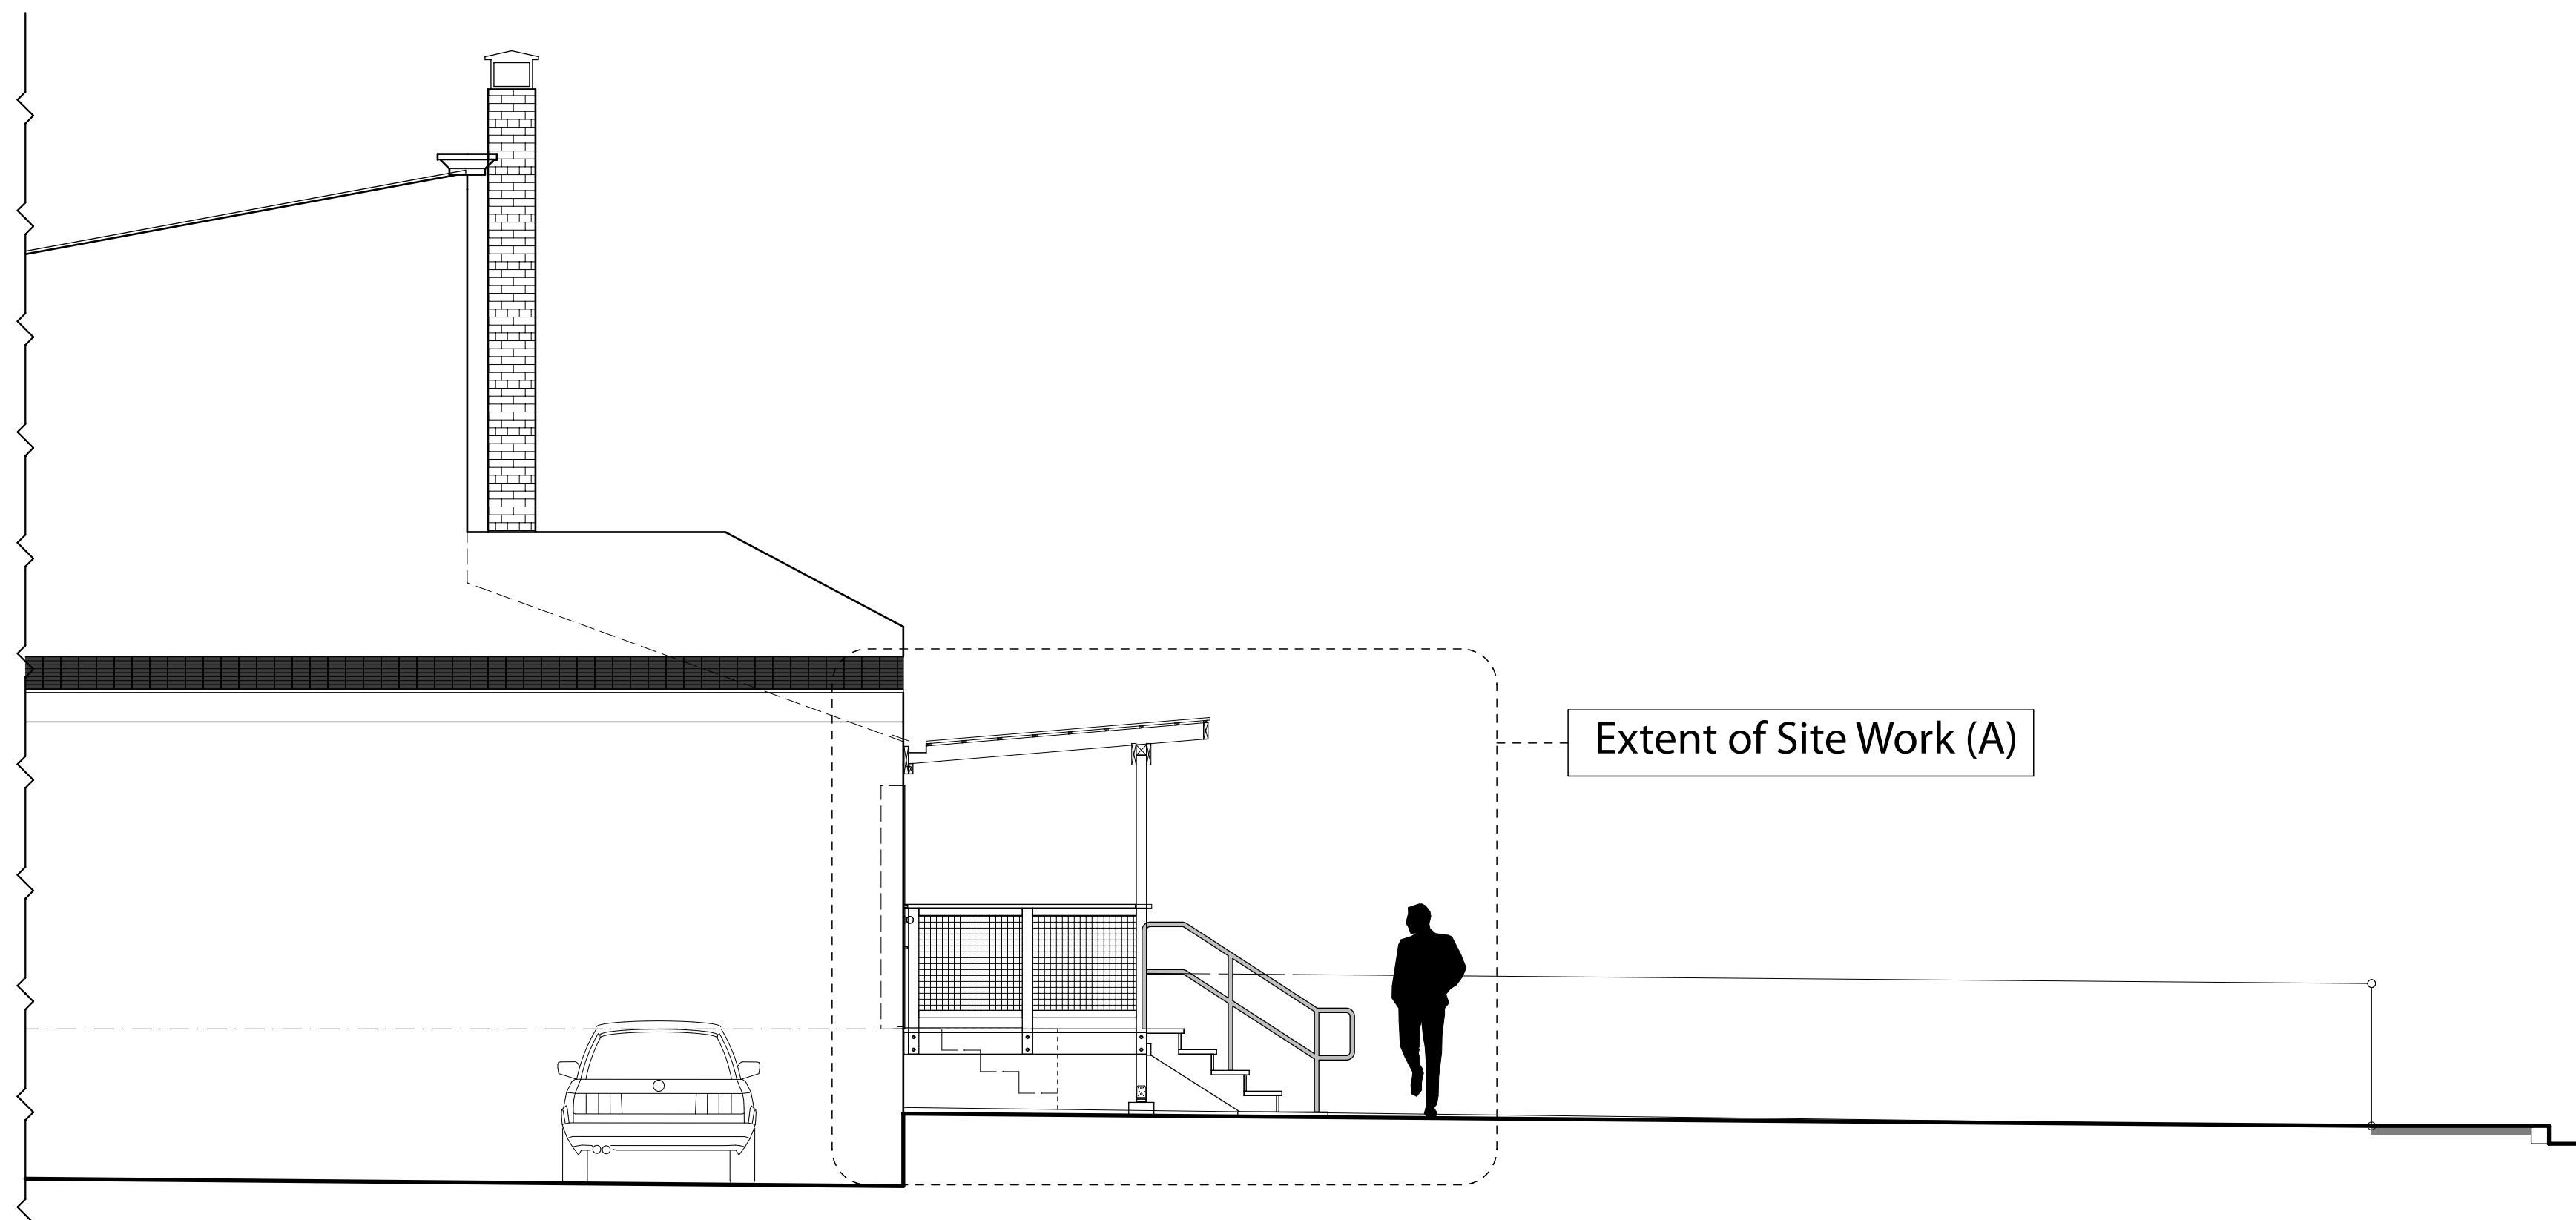

2 SOUTH Elevation, Proposed New Construction
SCALE: 1/4" = 1'-0"

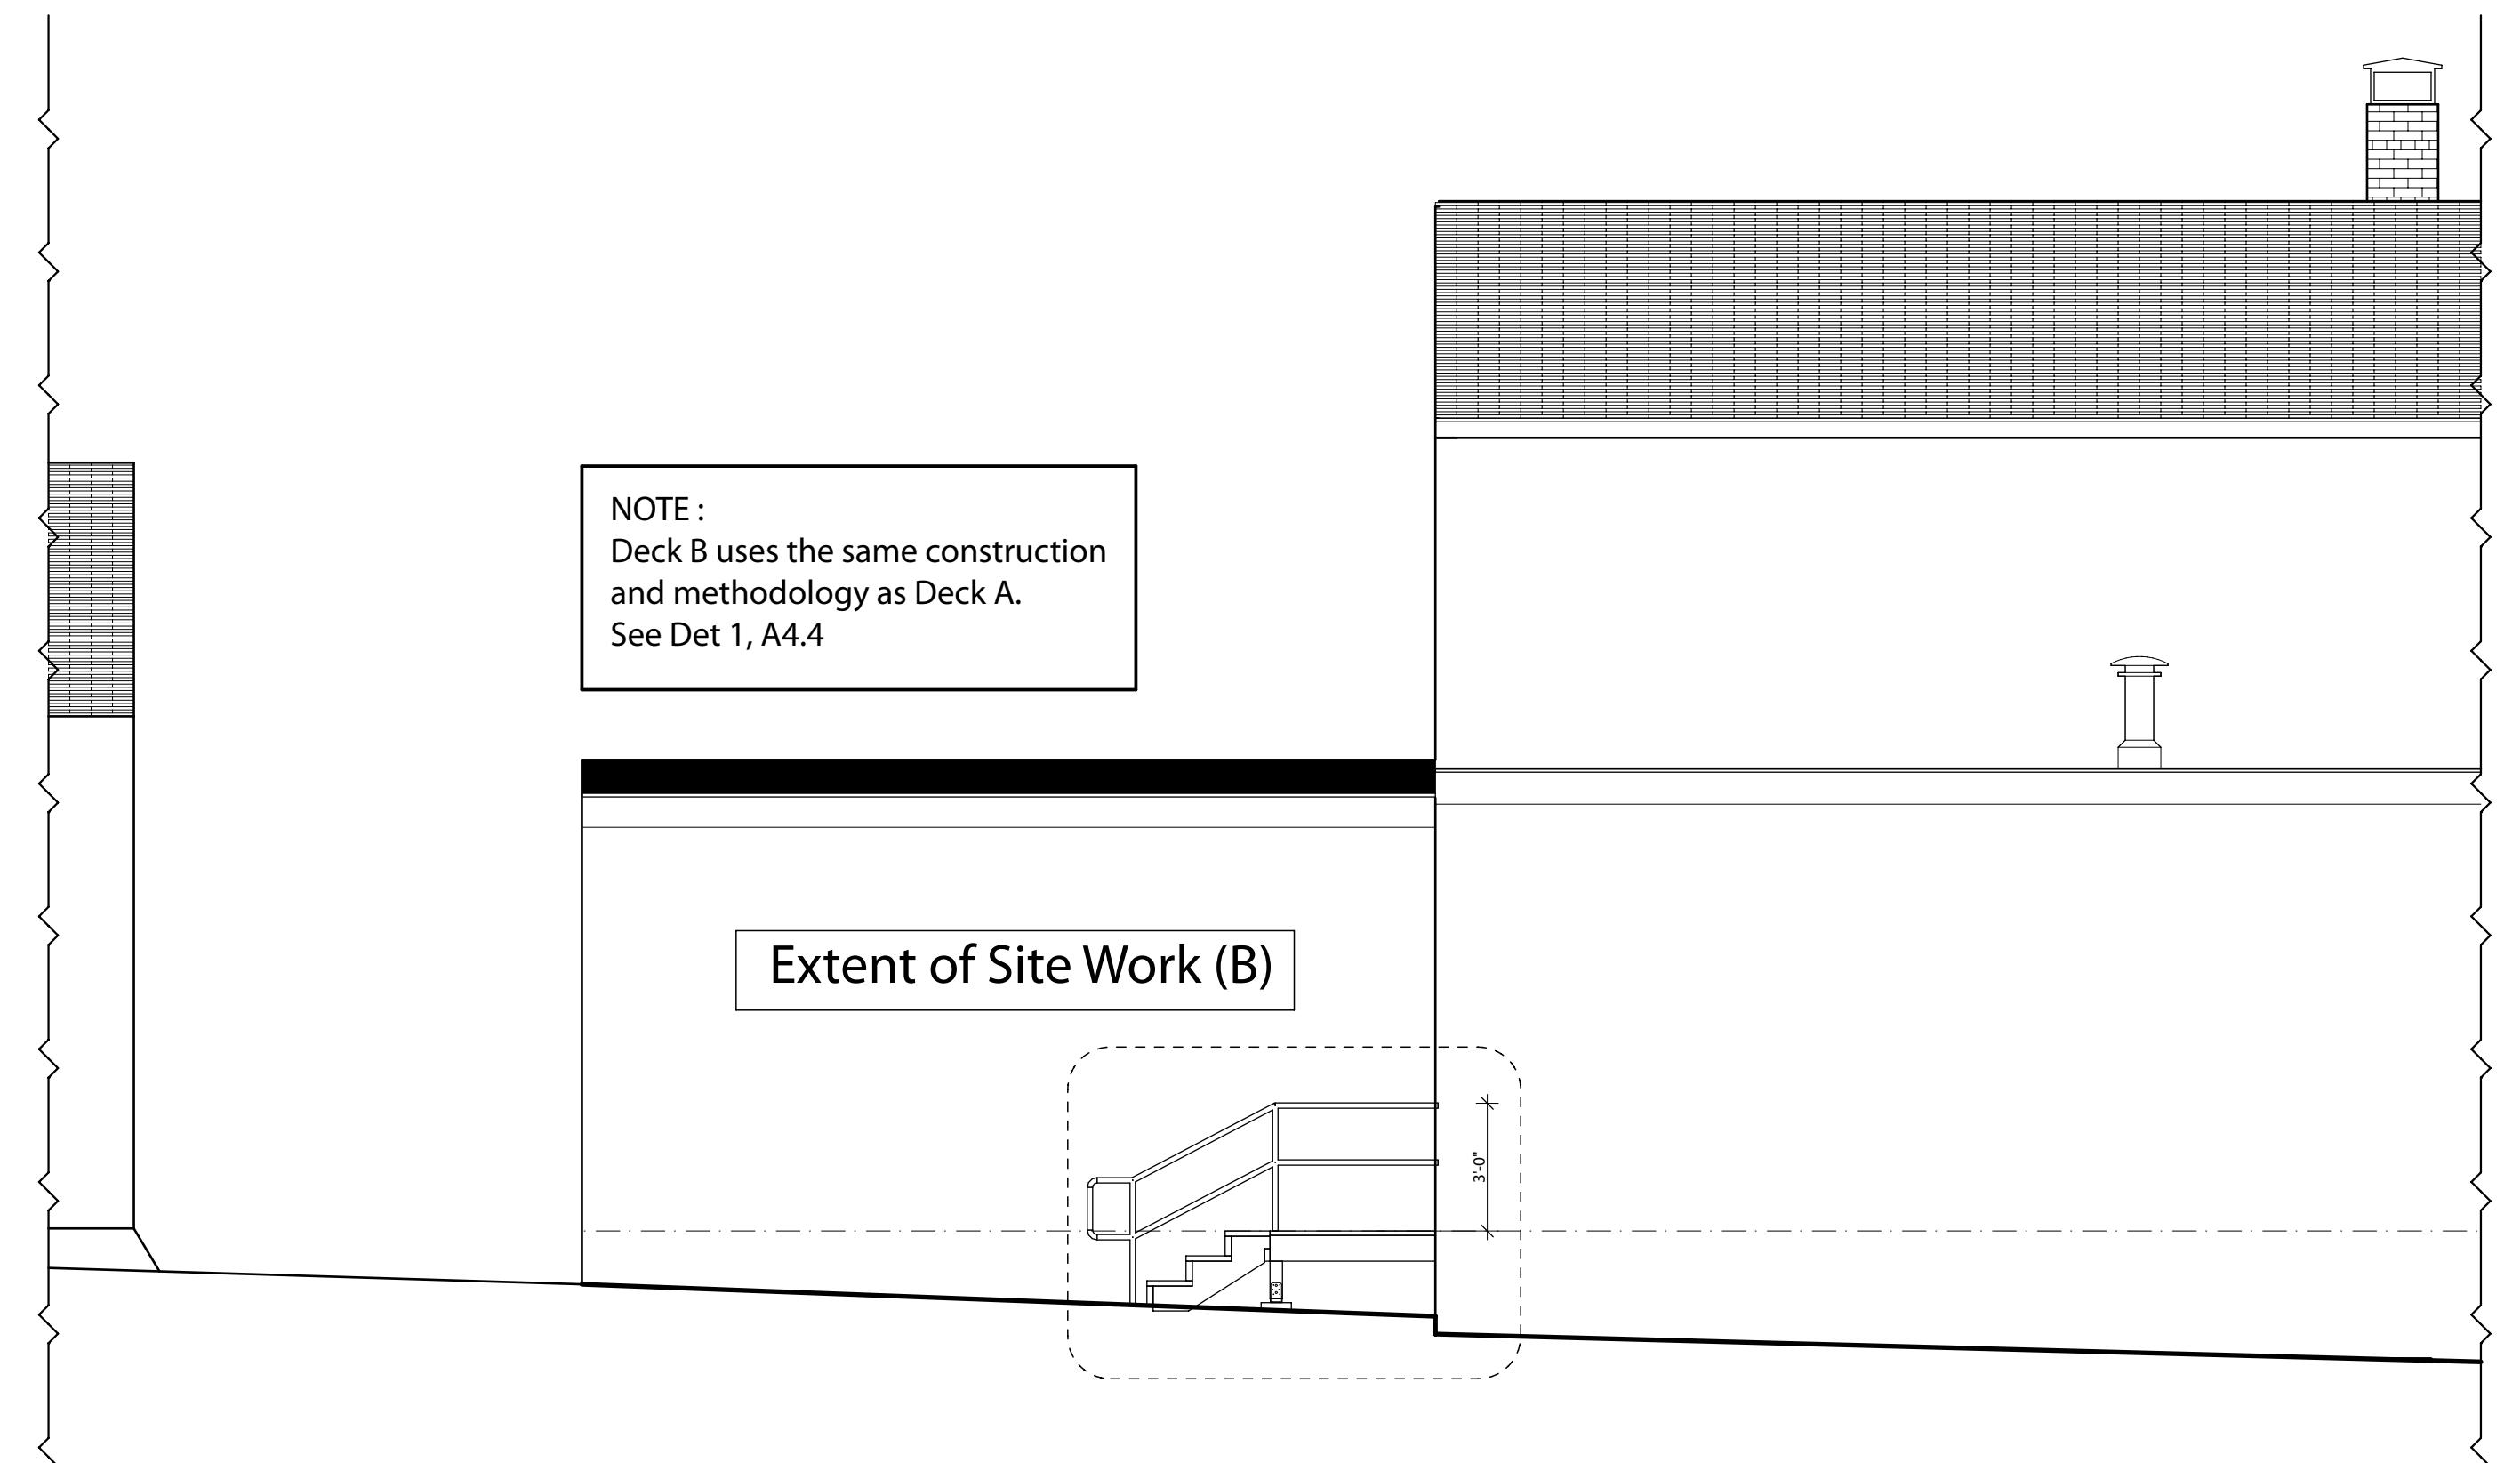

3 WEST Elevation, Proposed New Construction
SCALE: 1/4" = 1'-0"

General Contractor / Builder
00 Somewhere Street
Anytown, ME 00000
(207) 000-0000 builder@company.com

Portland Food Coop
Space Committee
PO Box 5312, Portland, ME 04101
space@portlandfoodcoop.org

Issued
Jun-03-2011
for City Permit
Jun-09-2011
Revision 1

PORTLAND FOOD COOP
Hampshire Street Location, Portland, Maine

Elevations, Proposed
Scale 1/4" = 1'-0"
or as noted

A2.0