


1 Deck A, East Elevation Detail  
SCALE: 1" = 1'-0"

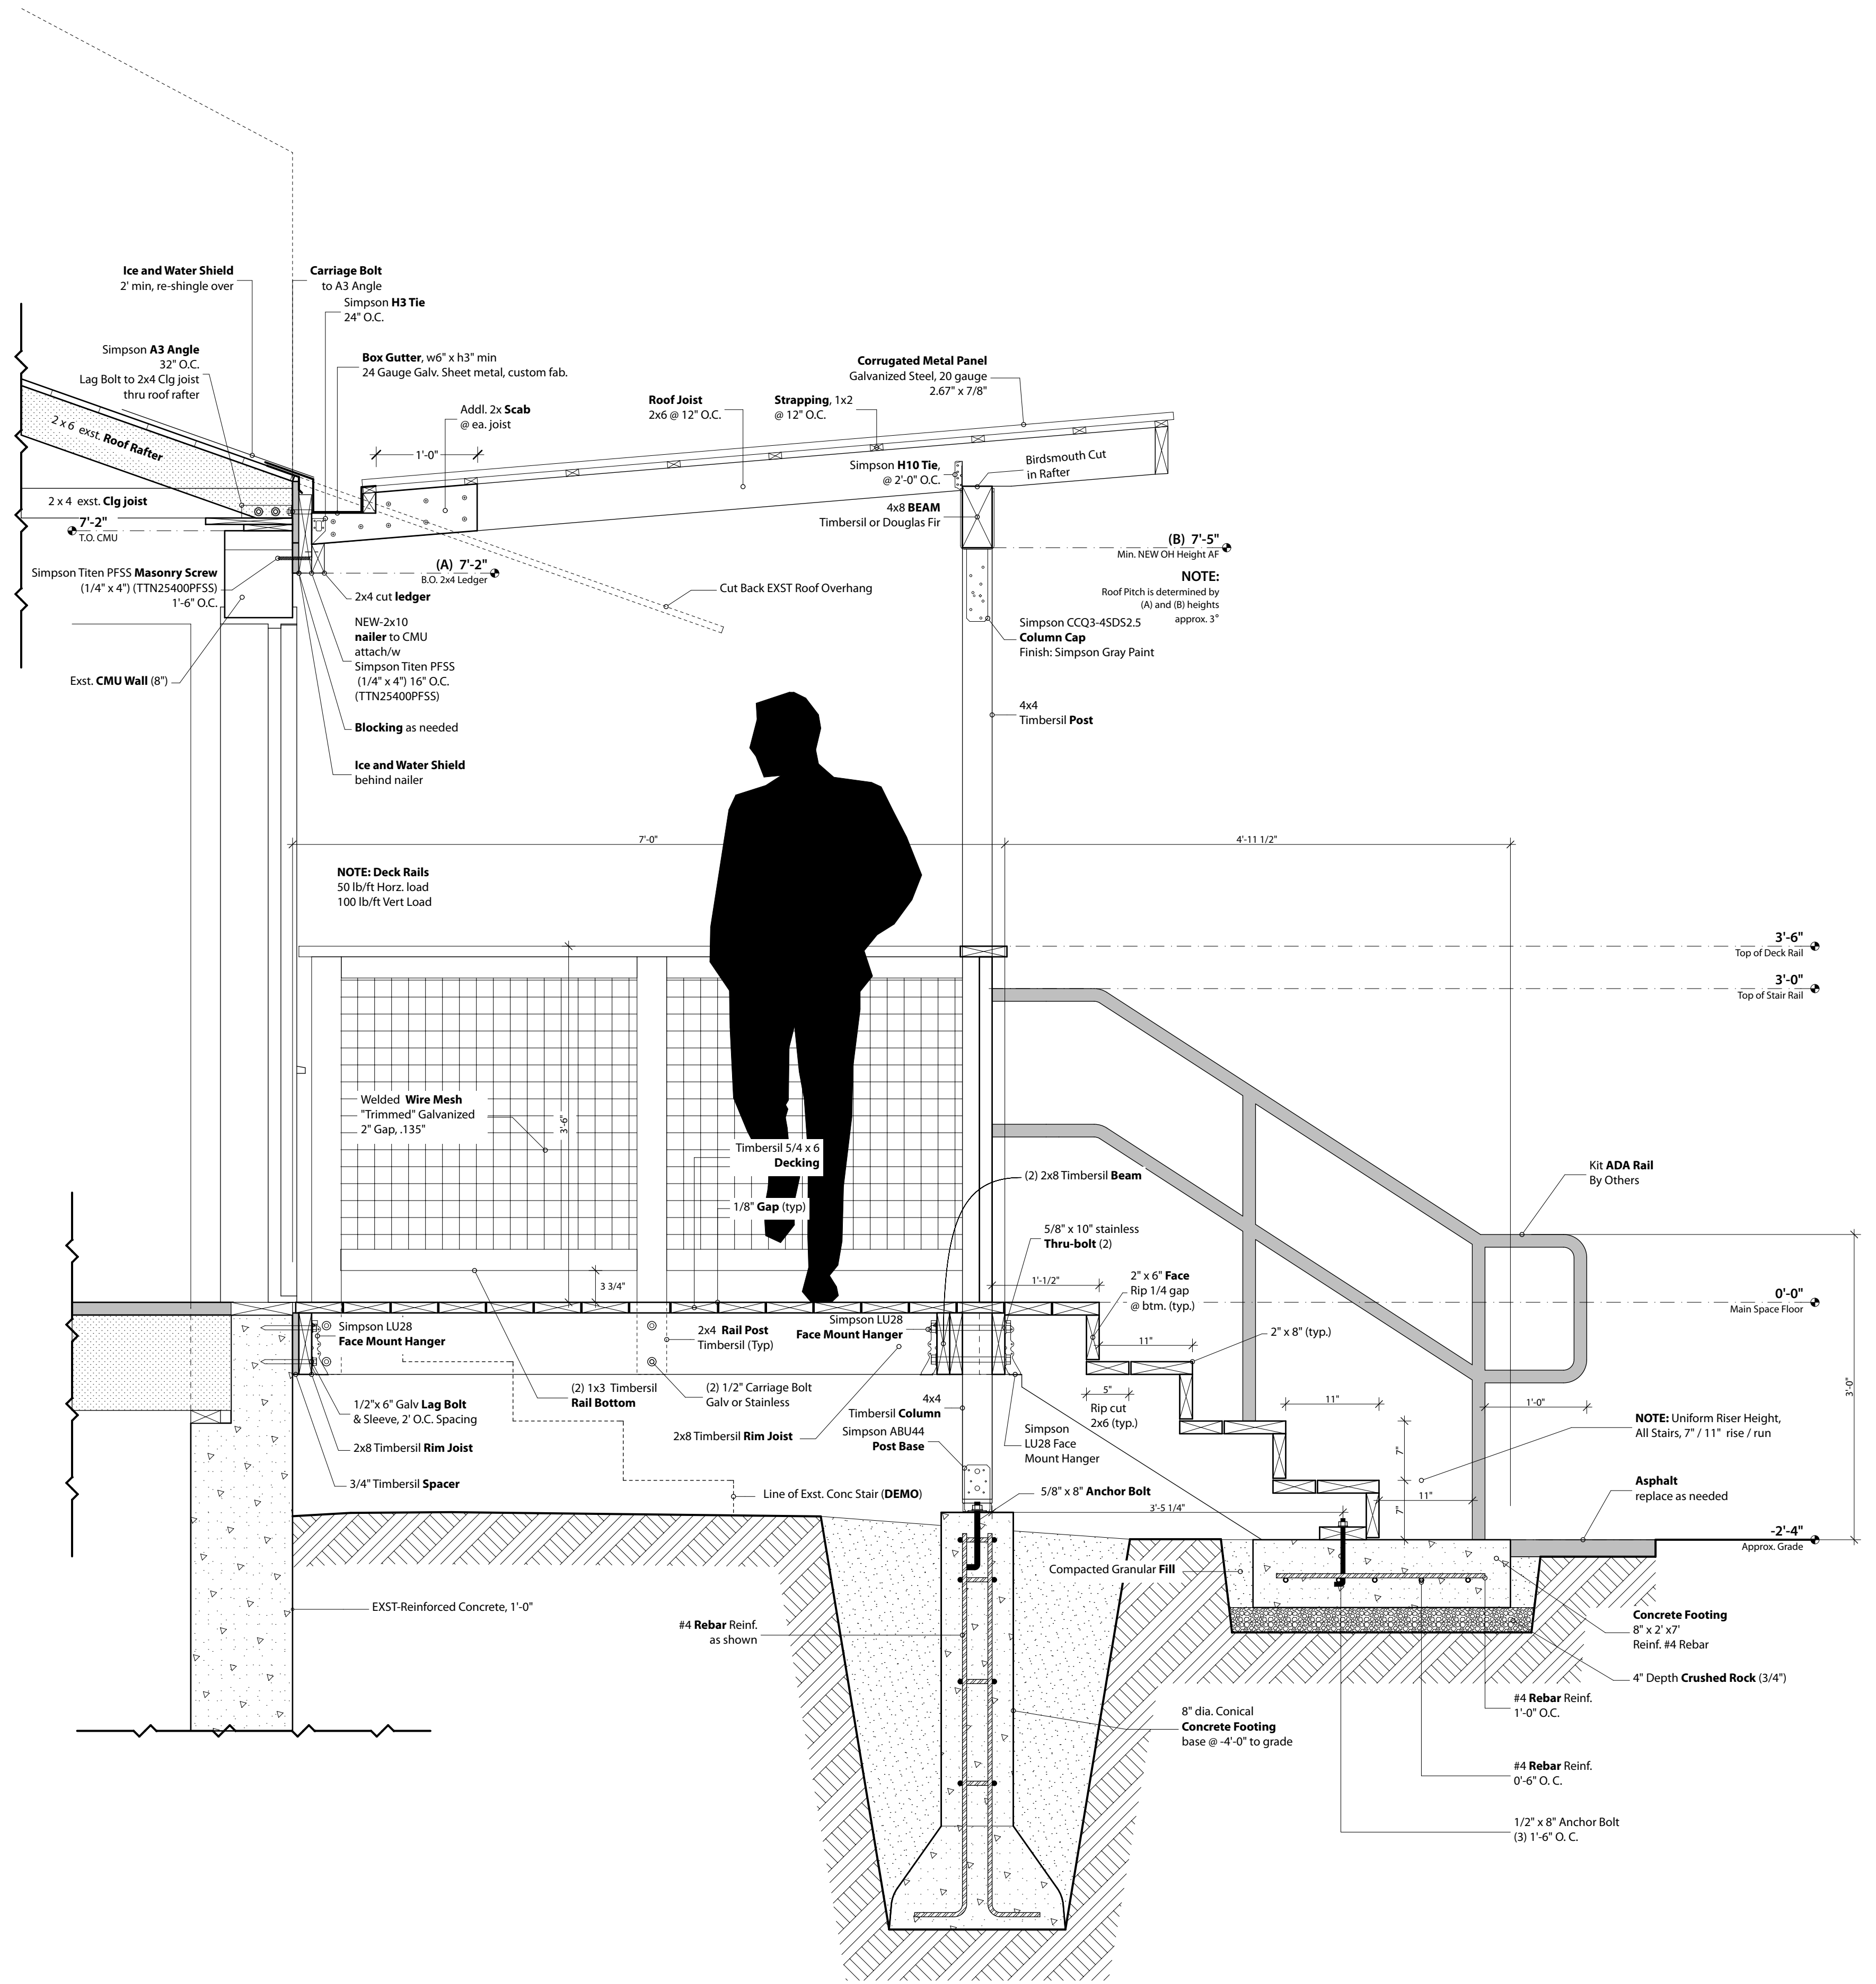

2 Deck A, Section Detail  
SCALE: 1" = 1'-0"

General Contractor / Builder  
00 Somewhere Street  
Anytown, ME 00000  
(207) 000-0000 builder@company.com

Portland Food Coop  
Space Committee  
P.O. Box 5312, Portland, ME 04101  
space@portlandfoodcoop.org

Issued  
Jun-03-2011  
for City Permit  
Jun-09-2011  
Reason: 1

PORTLAND FOOD COOP  
Hampshire Street Location, Portland, Maine

Details  
Scale 1" = 1'-0"  
or as noted

A4.4