
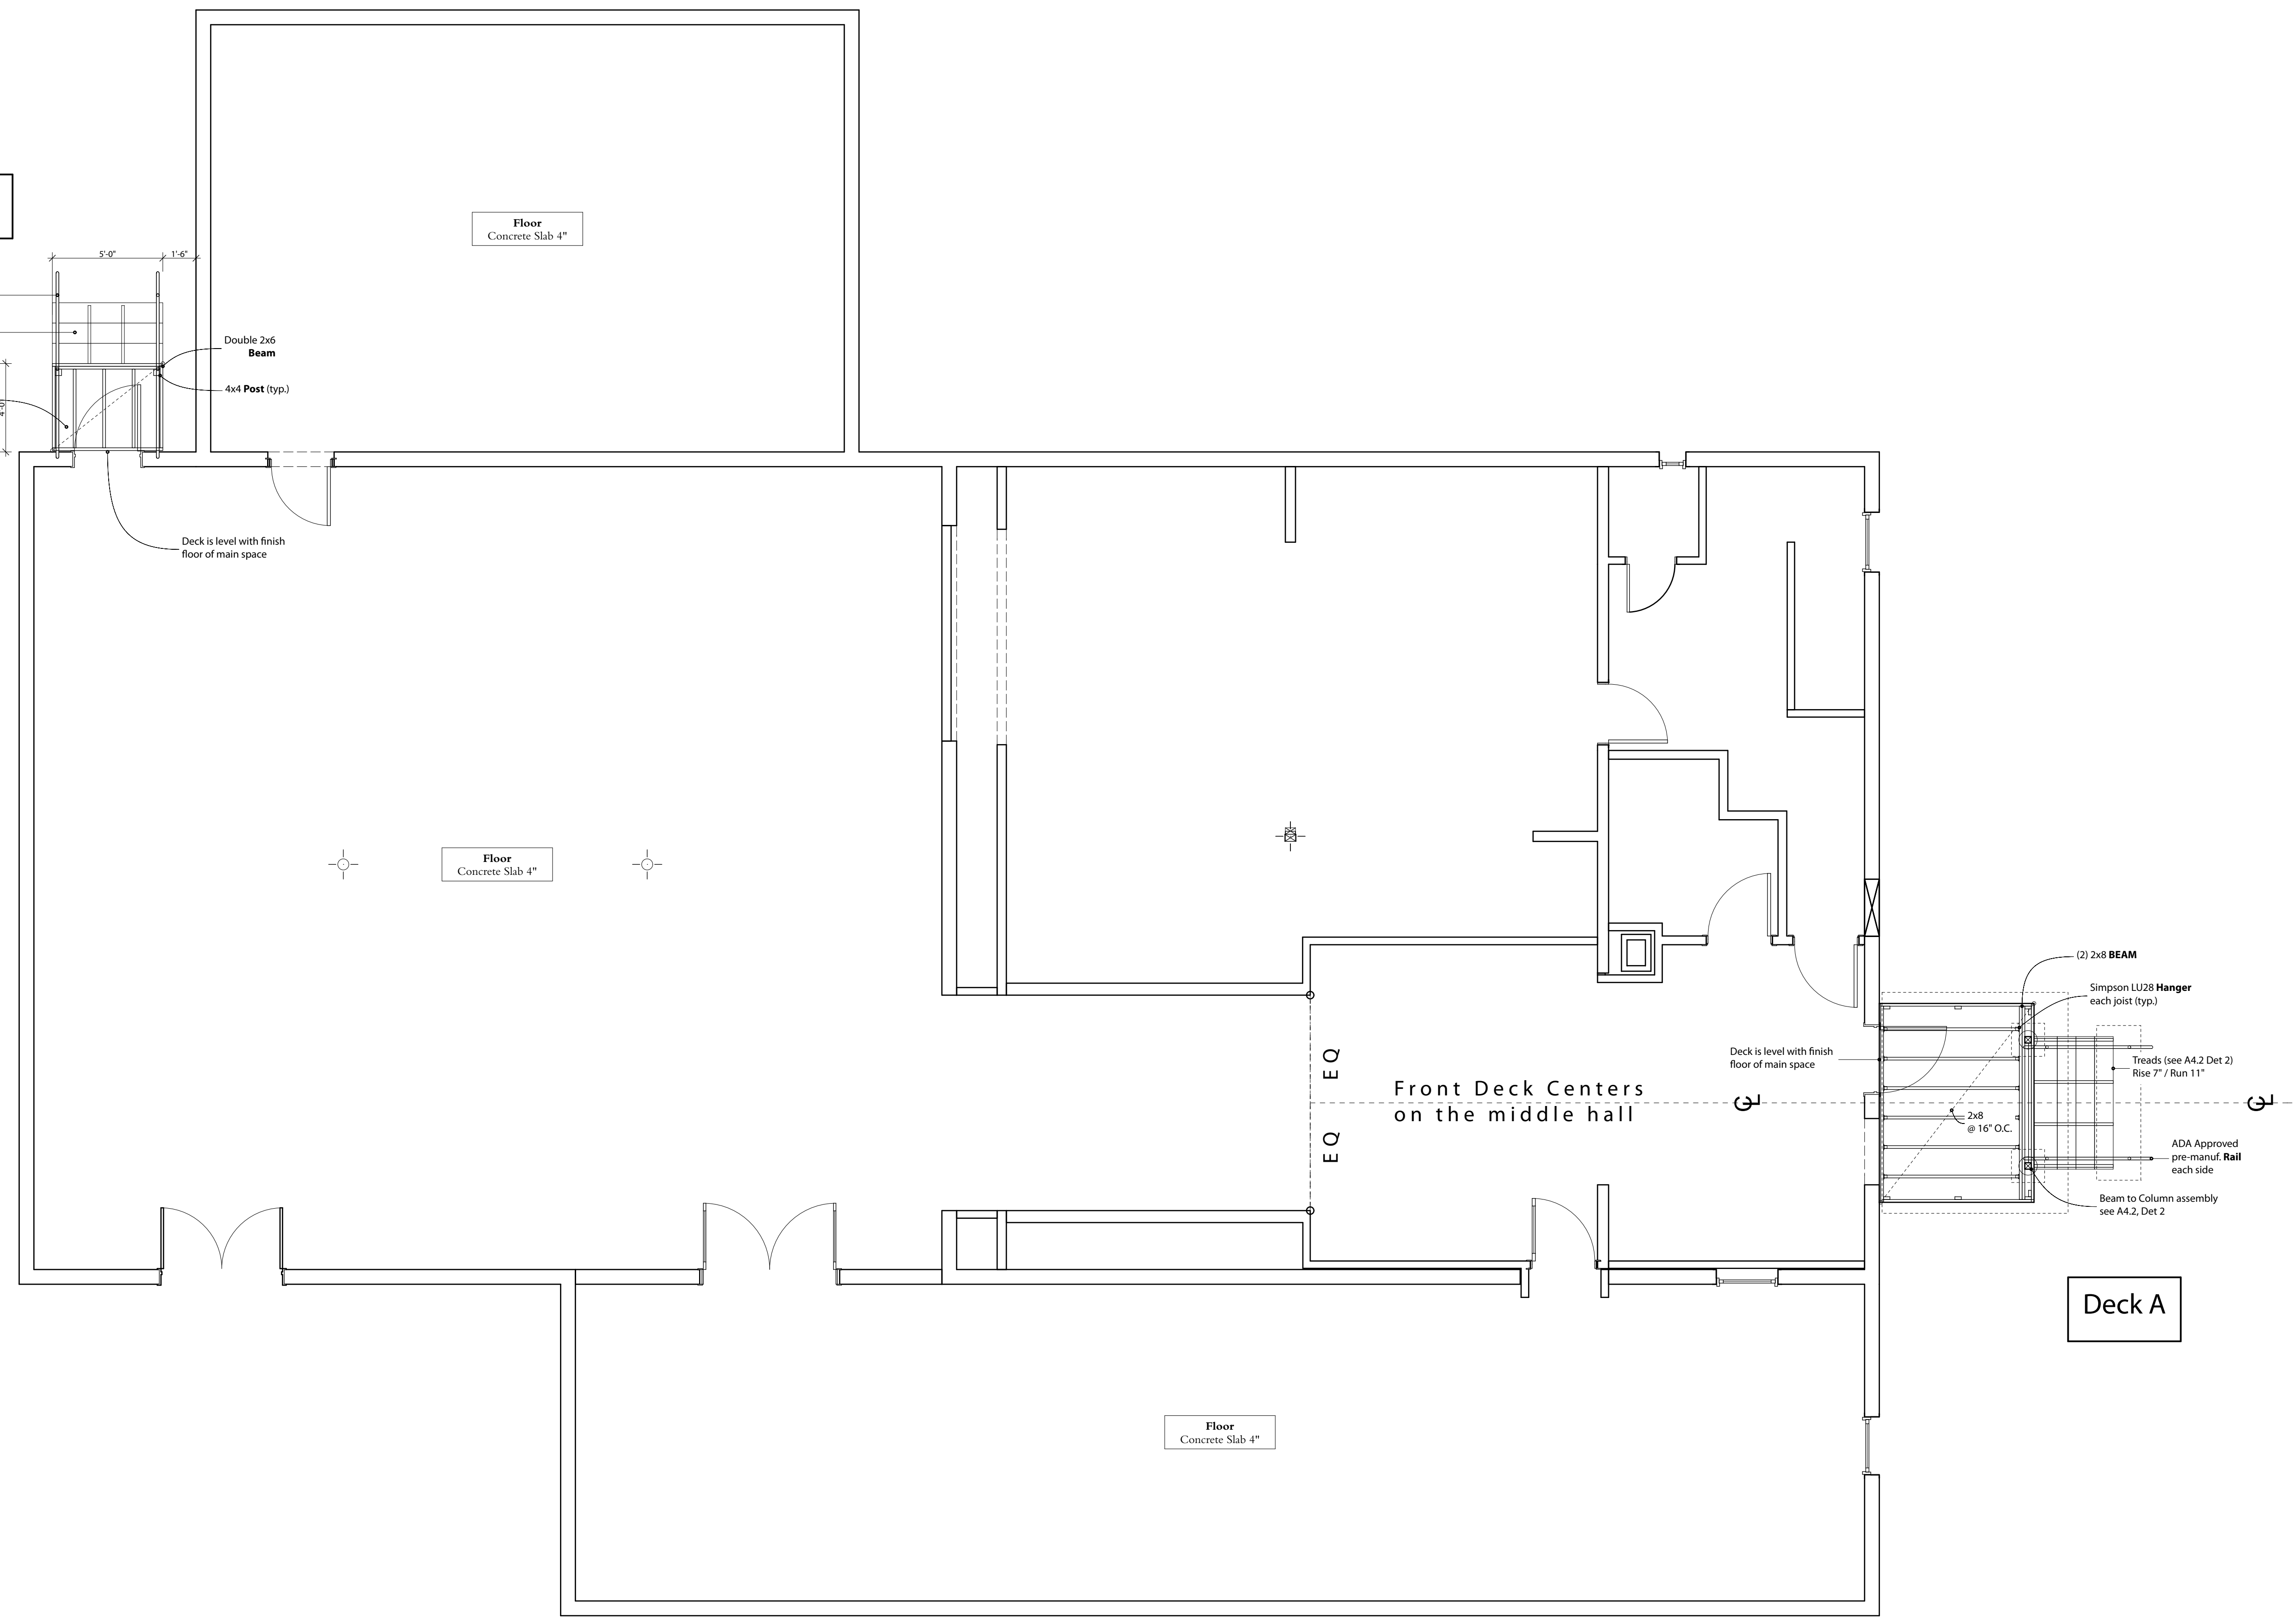


Deck B

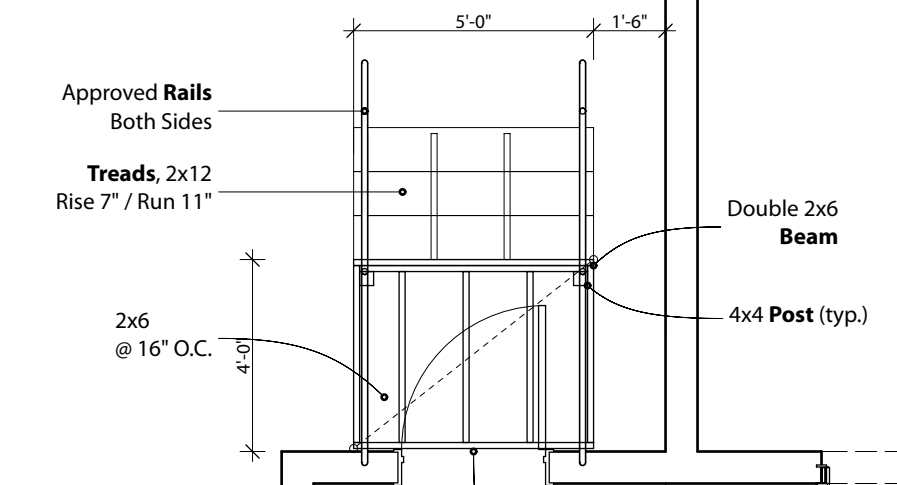

Deck A

1 Proposed-Deck A and Deck B Framing  
SCALE: 1/4" = 1'-0"

General Contractor / Builder  
00 Somewhere Street  
Anytown, ME 00000  
(207) 000-0000 builder@company.com

Portland Food Coop  
Space Committee  
P.O. Box 5312, Portland, ME 04101  
space@portlandfoodcoop.org

Issued  
Jun-03-2011  
for City Permit  
Jun-09-2011  
Revision 1

PORTLAND FOOD COOP  
Hampshire Street Location, Portland, Maine

Deck Framing Plan  
PROPOSED  
Scale 1/4" = 1'-0"  
or as noted

S1.0