


Deck B

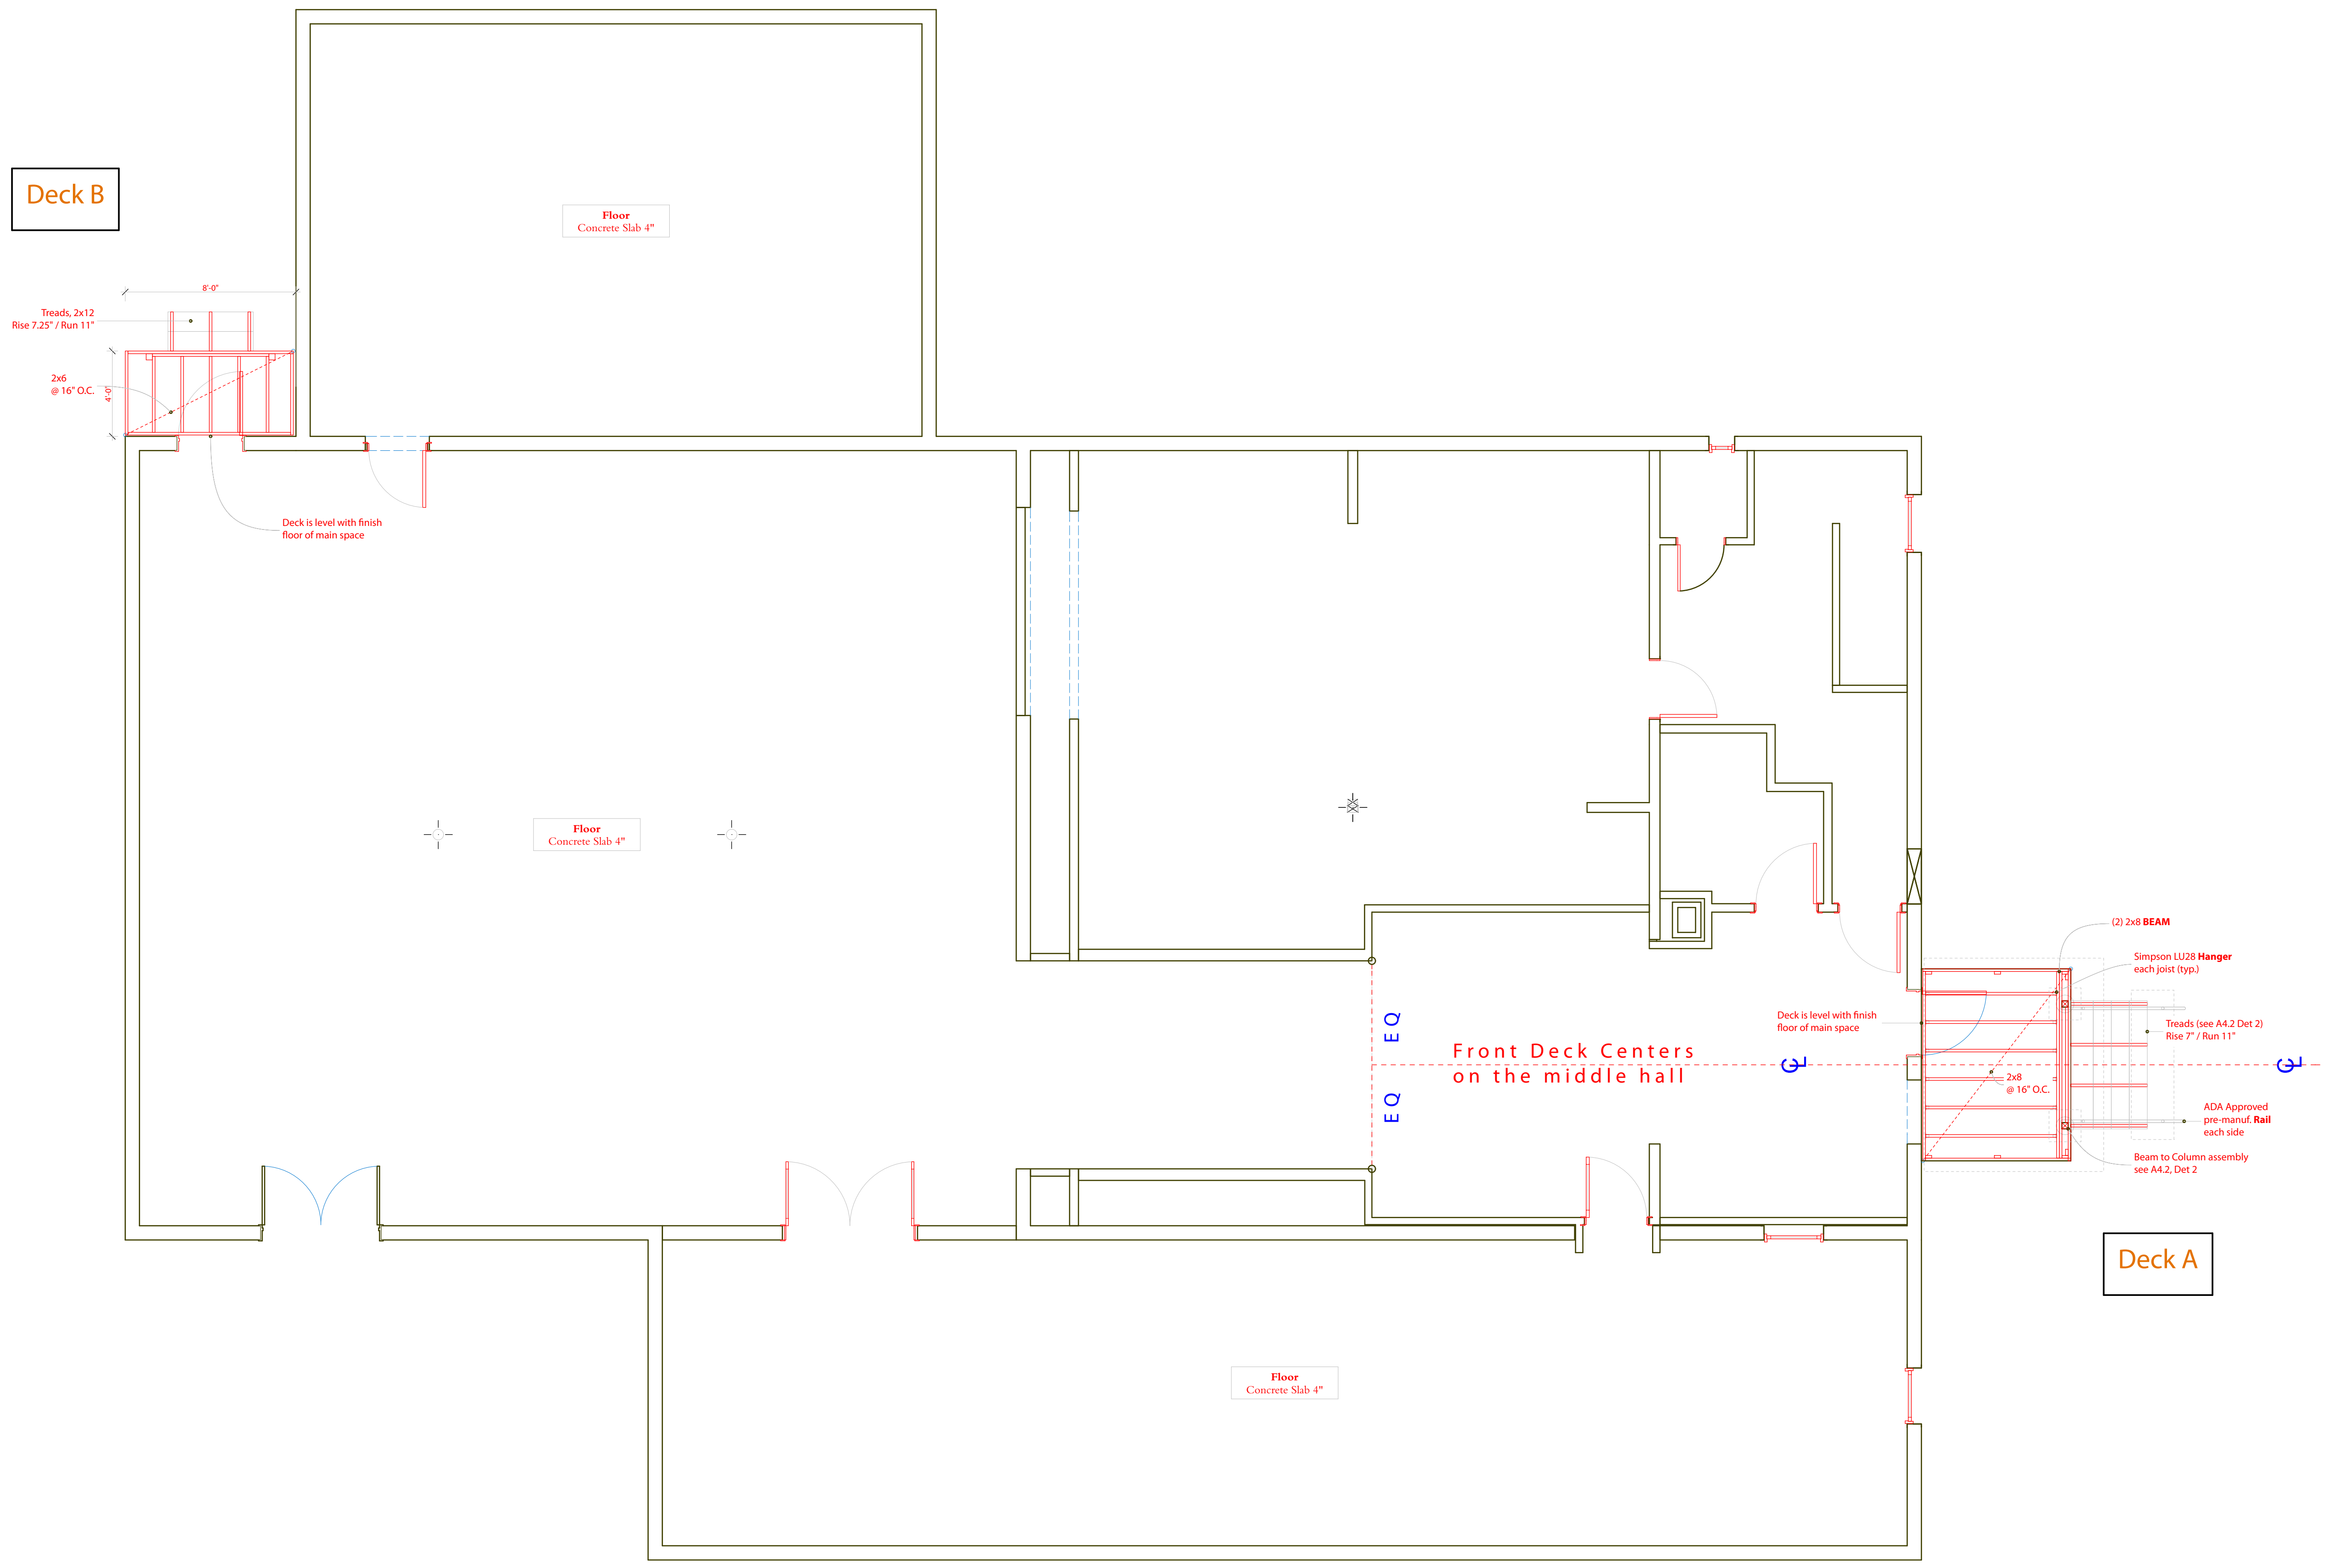

**1** Proposed-Deck A and Deck B Framing  
 SCALE: 1/4" = 1'-0"

**General Contractor / Builder**  
 00 Somewhere Street  
 Anytown, ME 00000  
 (207) 000-0000 builder@company.com

**Portland Food Coop**  
 Space Committee  
 P.O. Box 5312, Portland, ME 04101  
 space@portlandfoodcoop.org

Issued  
 Jun-03-2011  
 for City Permit

**PORTLAND FOOD COOP**  
 Hampshire Street Location, Portland, Maine

**Deck Framing Plan**  
**PROPOSED**  
 Scale 1/4" = 1'-0"  
 or as noted

**S1.0**