




4
A3.2
BRICK CONTROL/EXPANSION JOINT
SCALE: 3" = 1'-0"

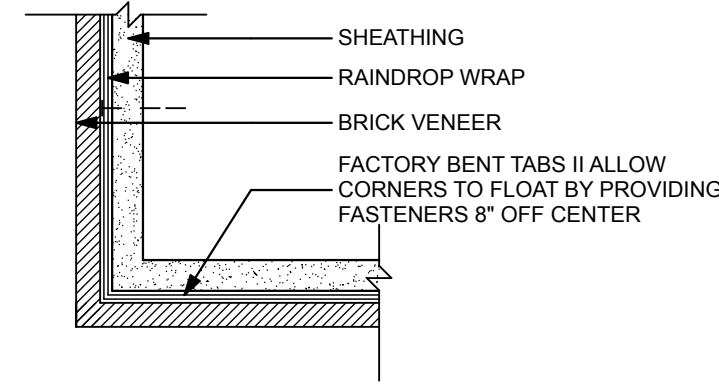


5
A3.2
TYPICAL CORNER DETAIL
SCALE: 3" = 1'-0"

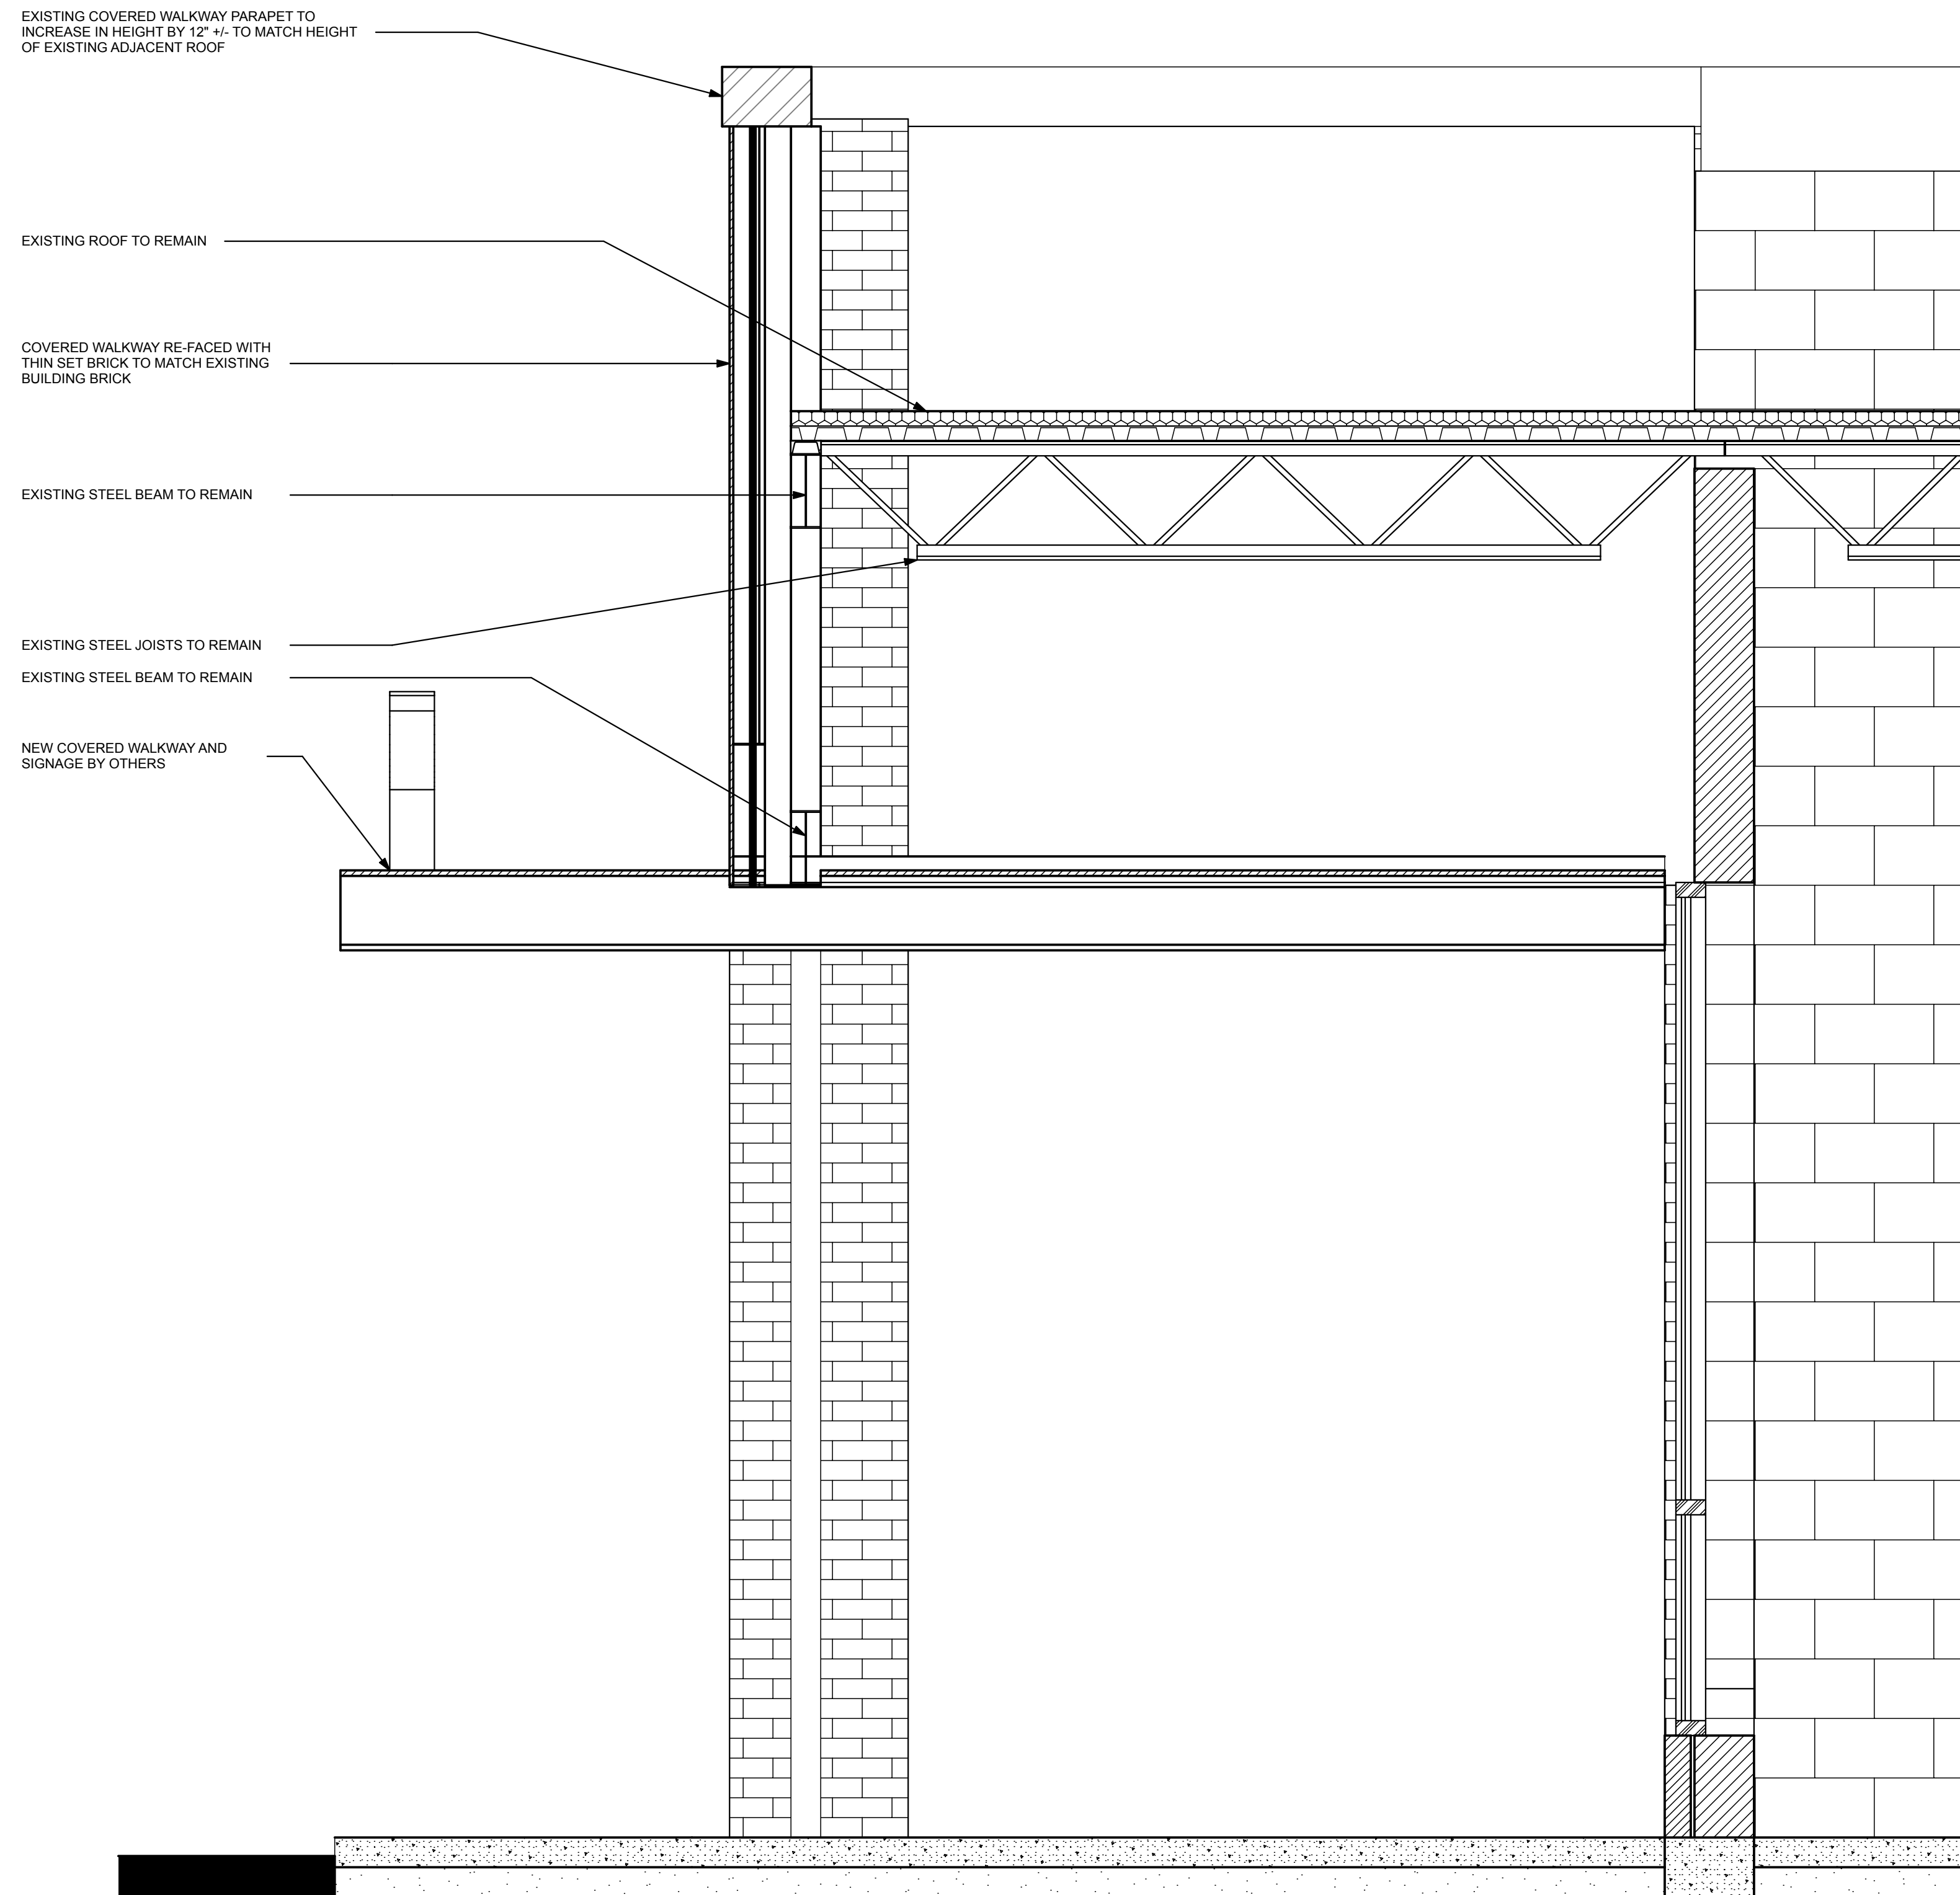

3
A3.2
SECTION AT COOP COLUMN
SCALE: 3/4" = 1'-0"

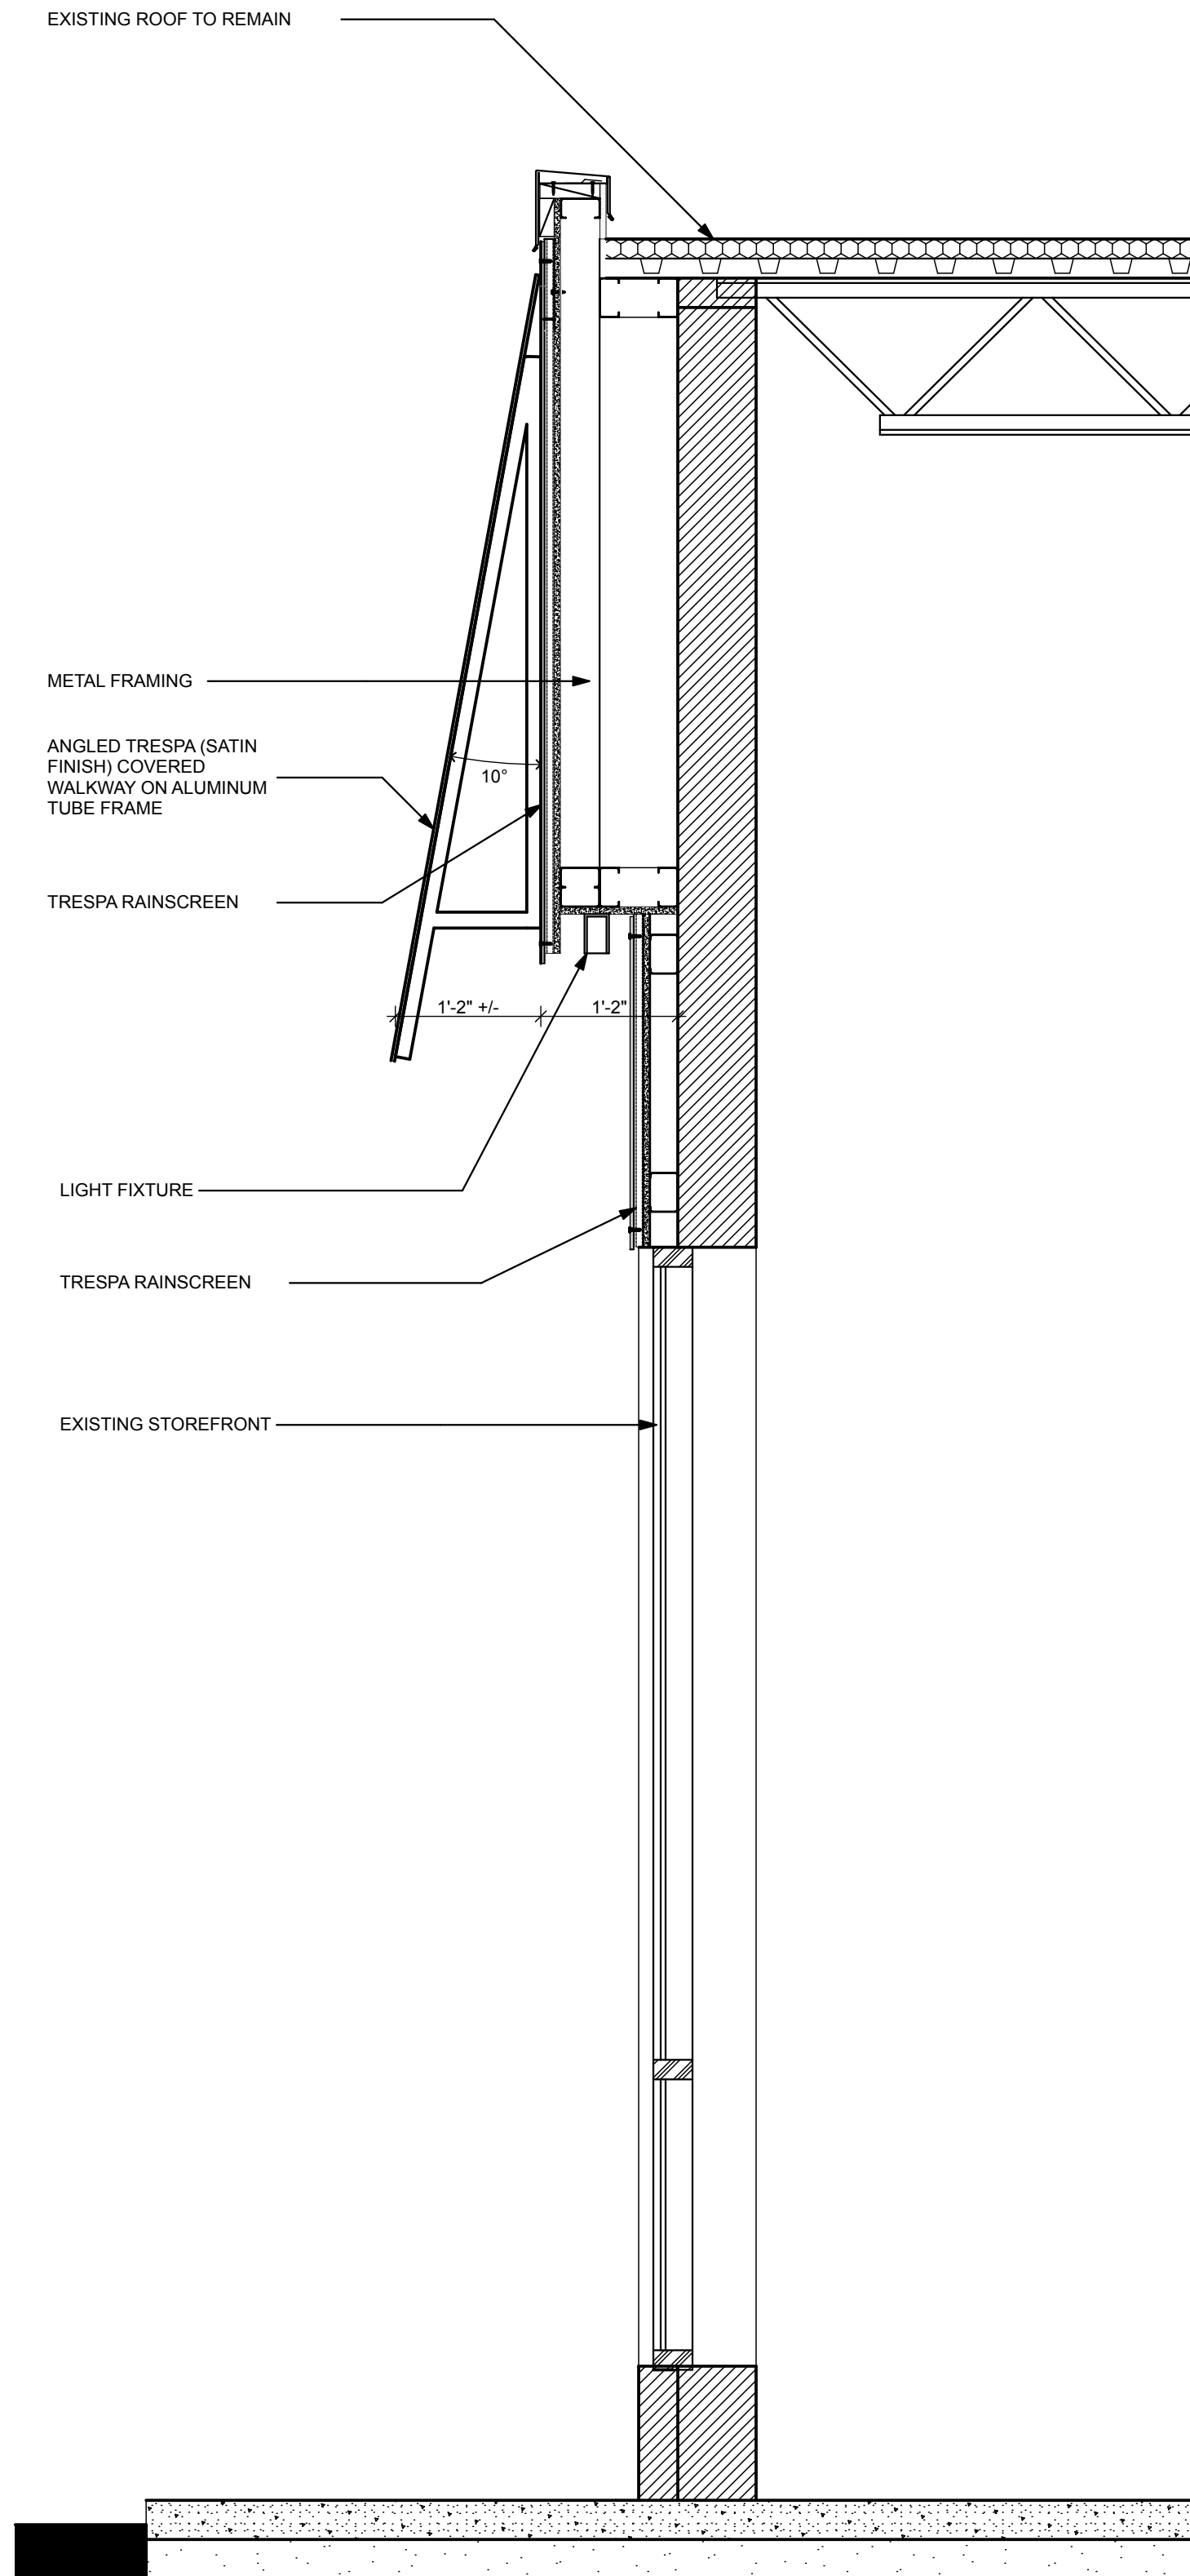


2
A3.2
SECTION AT LAUNDRY ENTRY
SCALE: 3/4" = 1'-0"

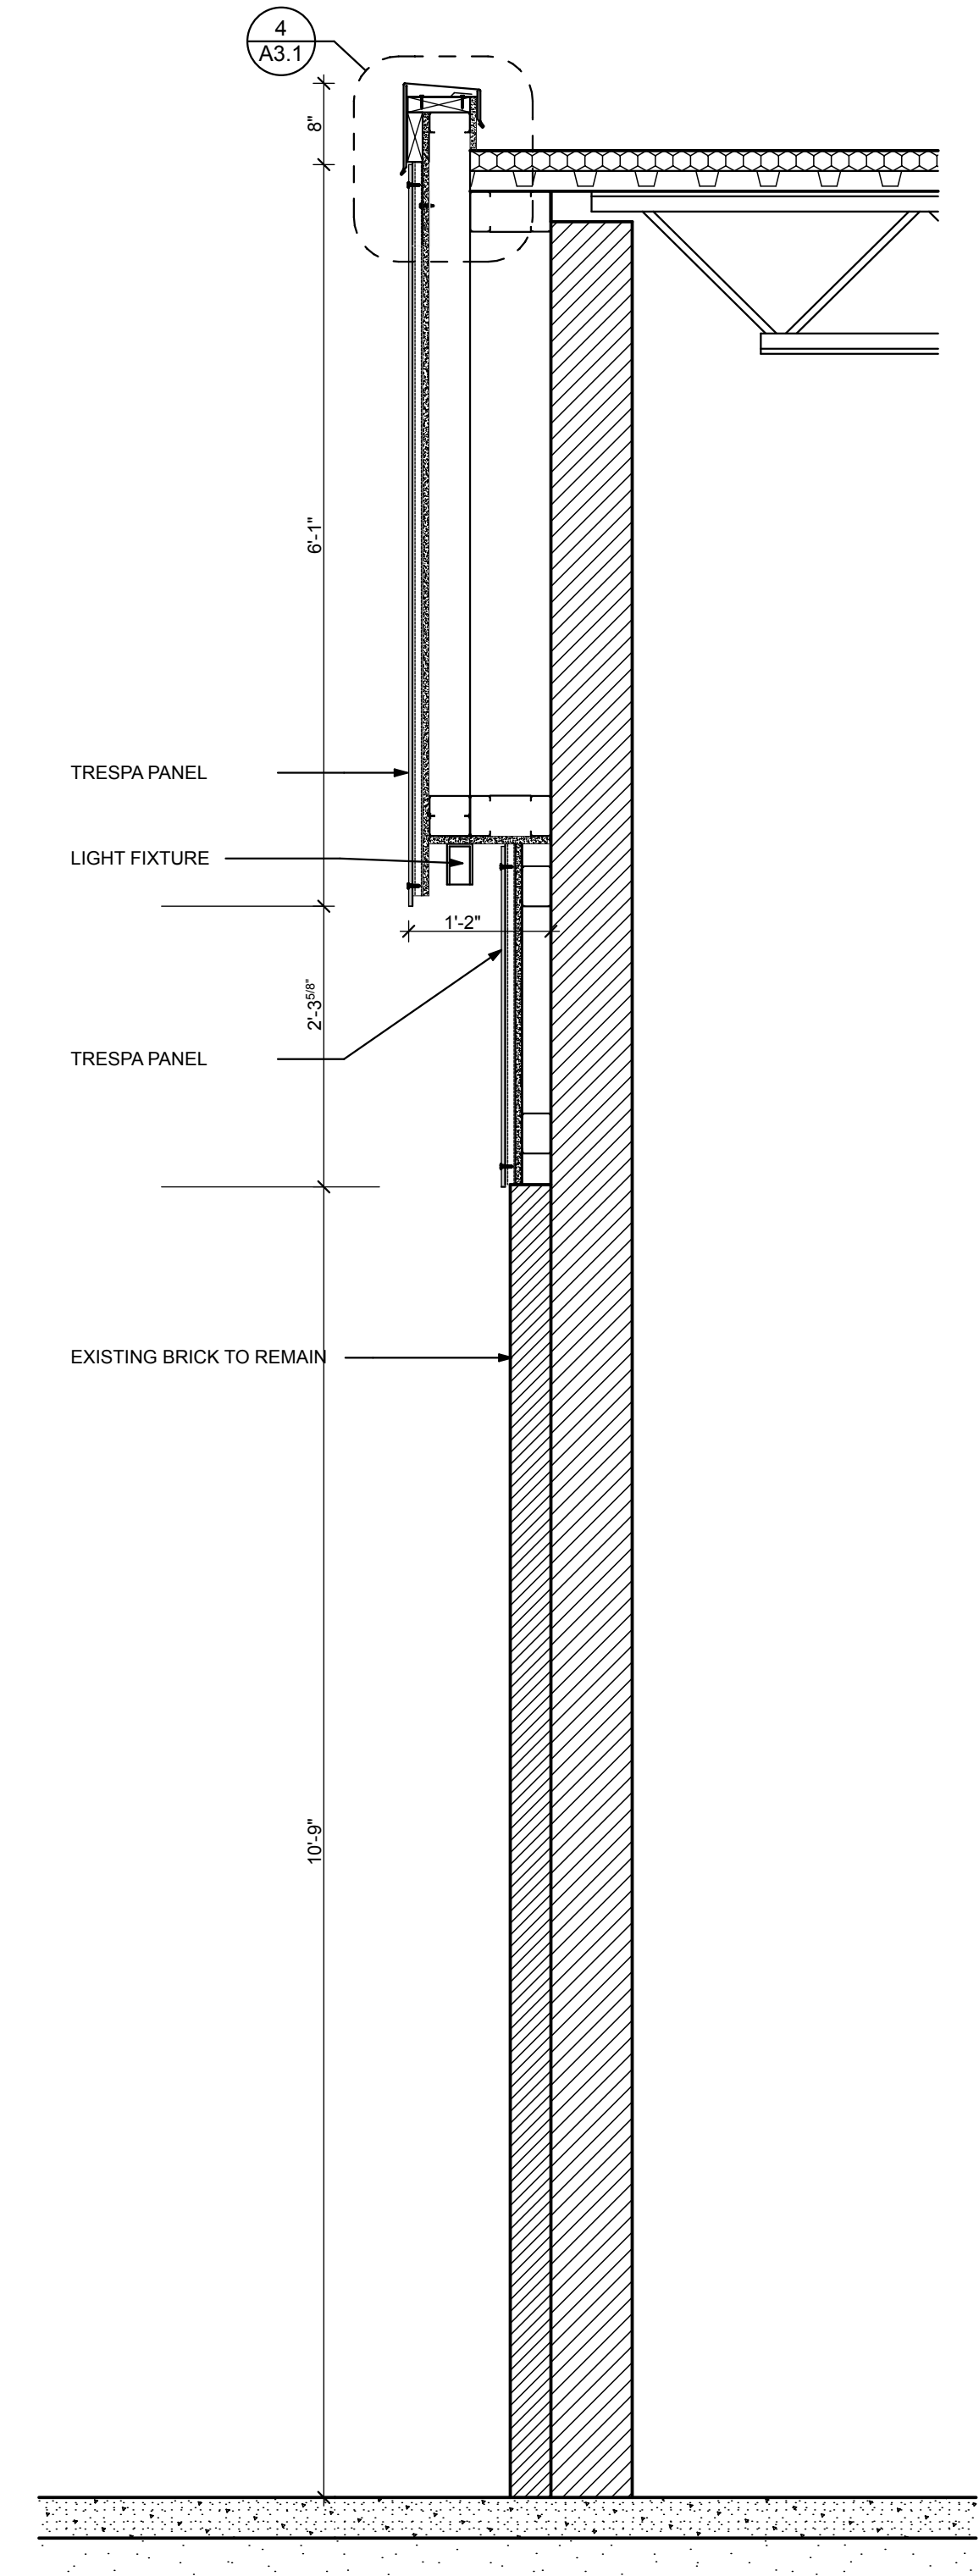


1
A3.2
SECTION AT PANEL CLAD WALL
SCALE: 3/4" = 1'-0"

NOTE: COVERED WALKWAY CONSTRUCTED OF NON-COMBUSTIBLE MATERIALS

THIS DRAWING IS AN INSTRUMENT OF SERVICE AND SHALL REMAIN THE PROPERTY OF WHIPPLE CALLENDER ARCHITECTS. IT SHALL NOT BE USED FOR ANY OTHER PURPOSE THAT FOR WHICH IT IS SPECIFICALLY FURNISHED.

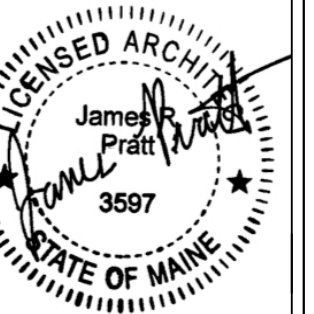

WHIPPLE | CALLENDER ARCHITECTS

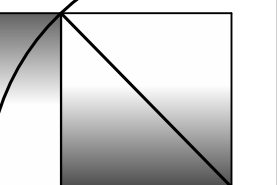

P.O. BOX 1276
PORTLAND, ME 04104
P 207.775.2696
F 207.775.3631
www.whipplecallender.com

DESCRIPTION

PERMIT AND BIDDING SET
REVISED PERMIT SET

DATE

06/05/14
07/02/14

MARK

DATE:

06/05/14

CHECKED BY:

AEC

DRAWN BY:

JRP/AEC

JOB:

14-CPF

SHEET TITLE:

WALL SECTIONS