



1 Existing  
SCALE: 1:1.11

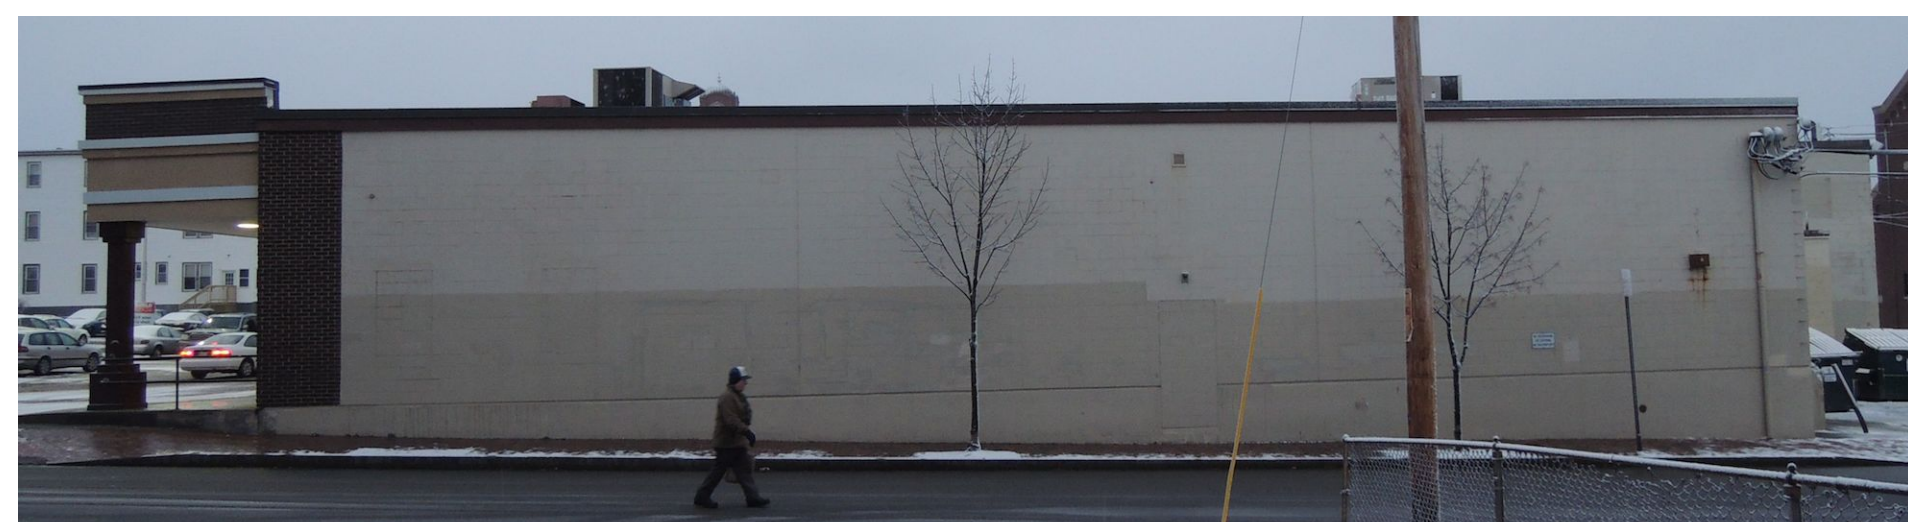

2 Existing  
SCALE: 1" = 1'-0"



3 West Elevation  
SCALE: 1/4" = 1'-0"

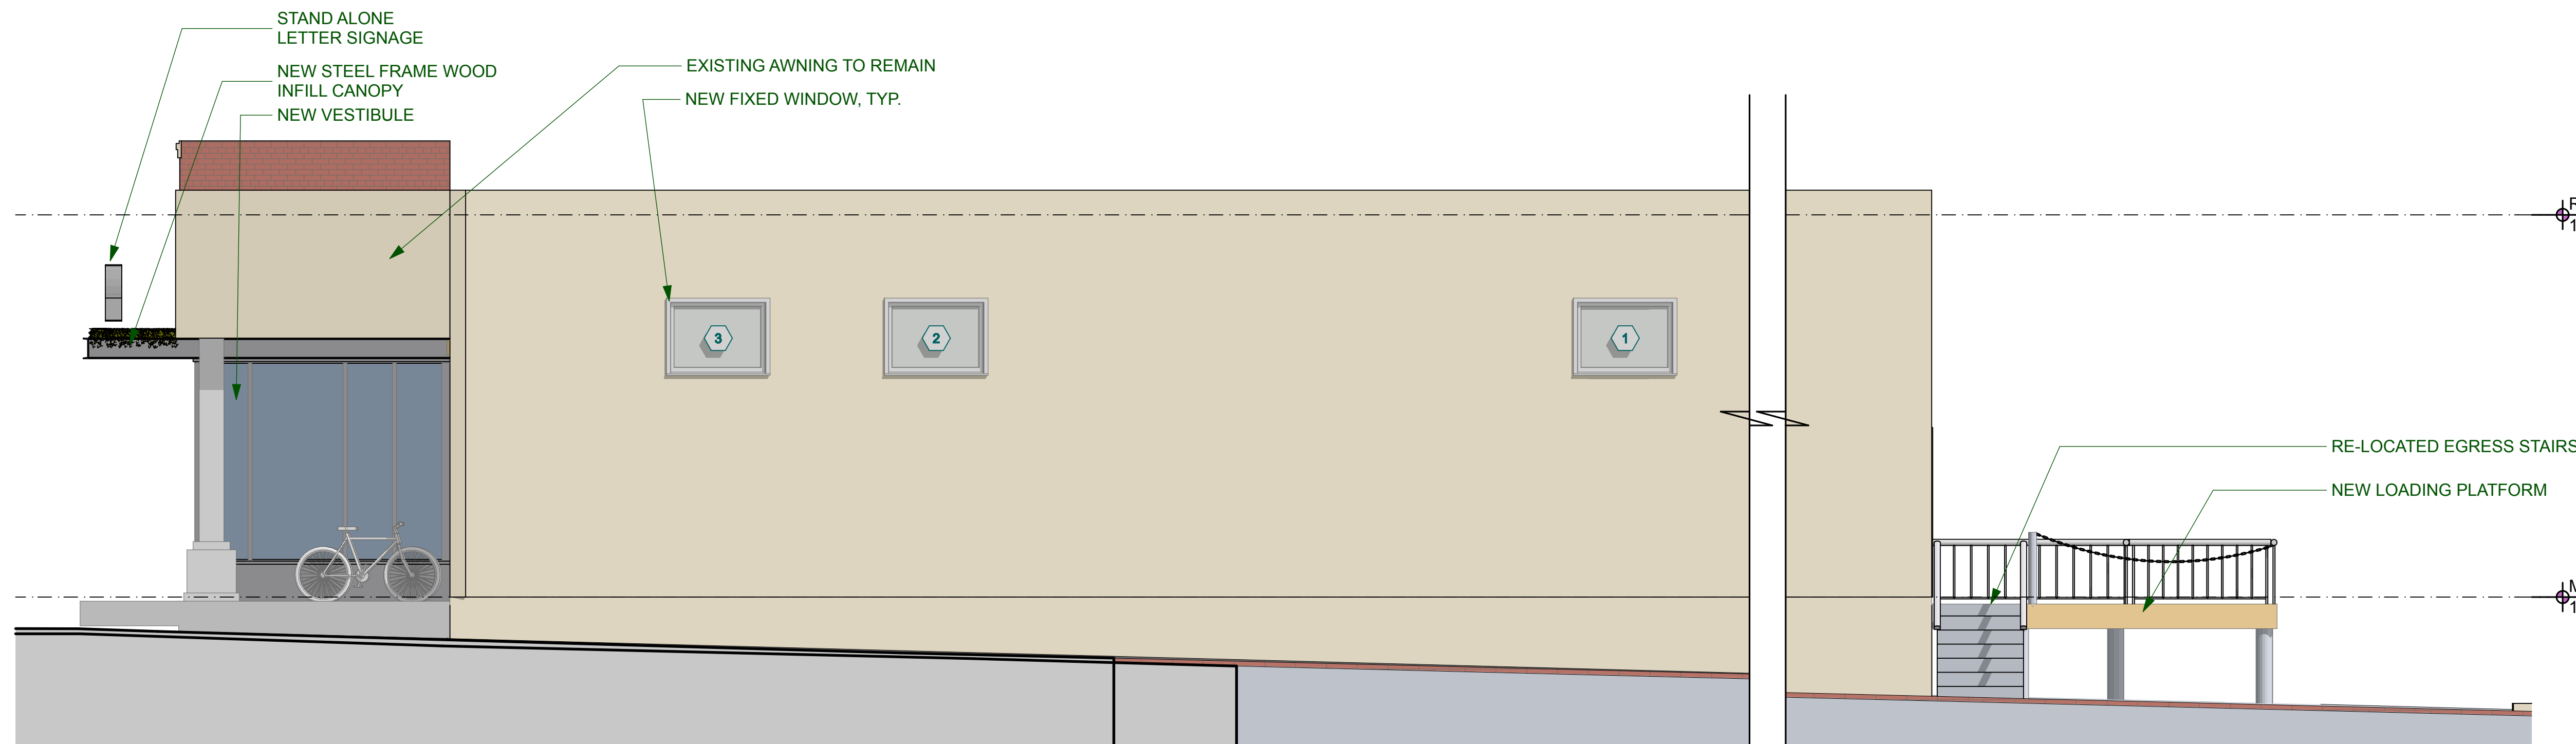

4 South Elevation  
SCALE: 1/4" = 1'-0"

**PFC Window Schedule**

ID	Elevation	Width	Height	Units HORZ	Units VERT	Quantity
1		4'-0"	3'-0"	1	1	1
2		4'-0"	3'-0"	1	1	1
3		4'-0"	3'-0"	1	1	1
						3

5 Window Schedule

**PFC Door Schedule**

ID	Width	Height	Thickness	Quantity	Type
D-1	8'-0"	9'-0"	0'-1 1/4"	1	Automated Sliding
D-2	8'-0"	9'-0"	0'-1 1/4"	1	Automated Sliding
D-3	6'-0"	6'-8"	0'-1 1/4"	1	Double Swinging
				3	

6 Door Schedule