
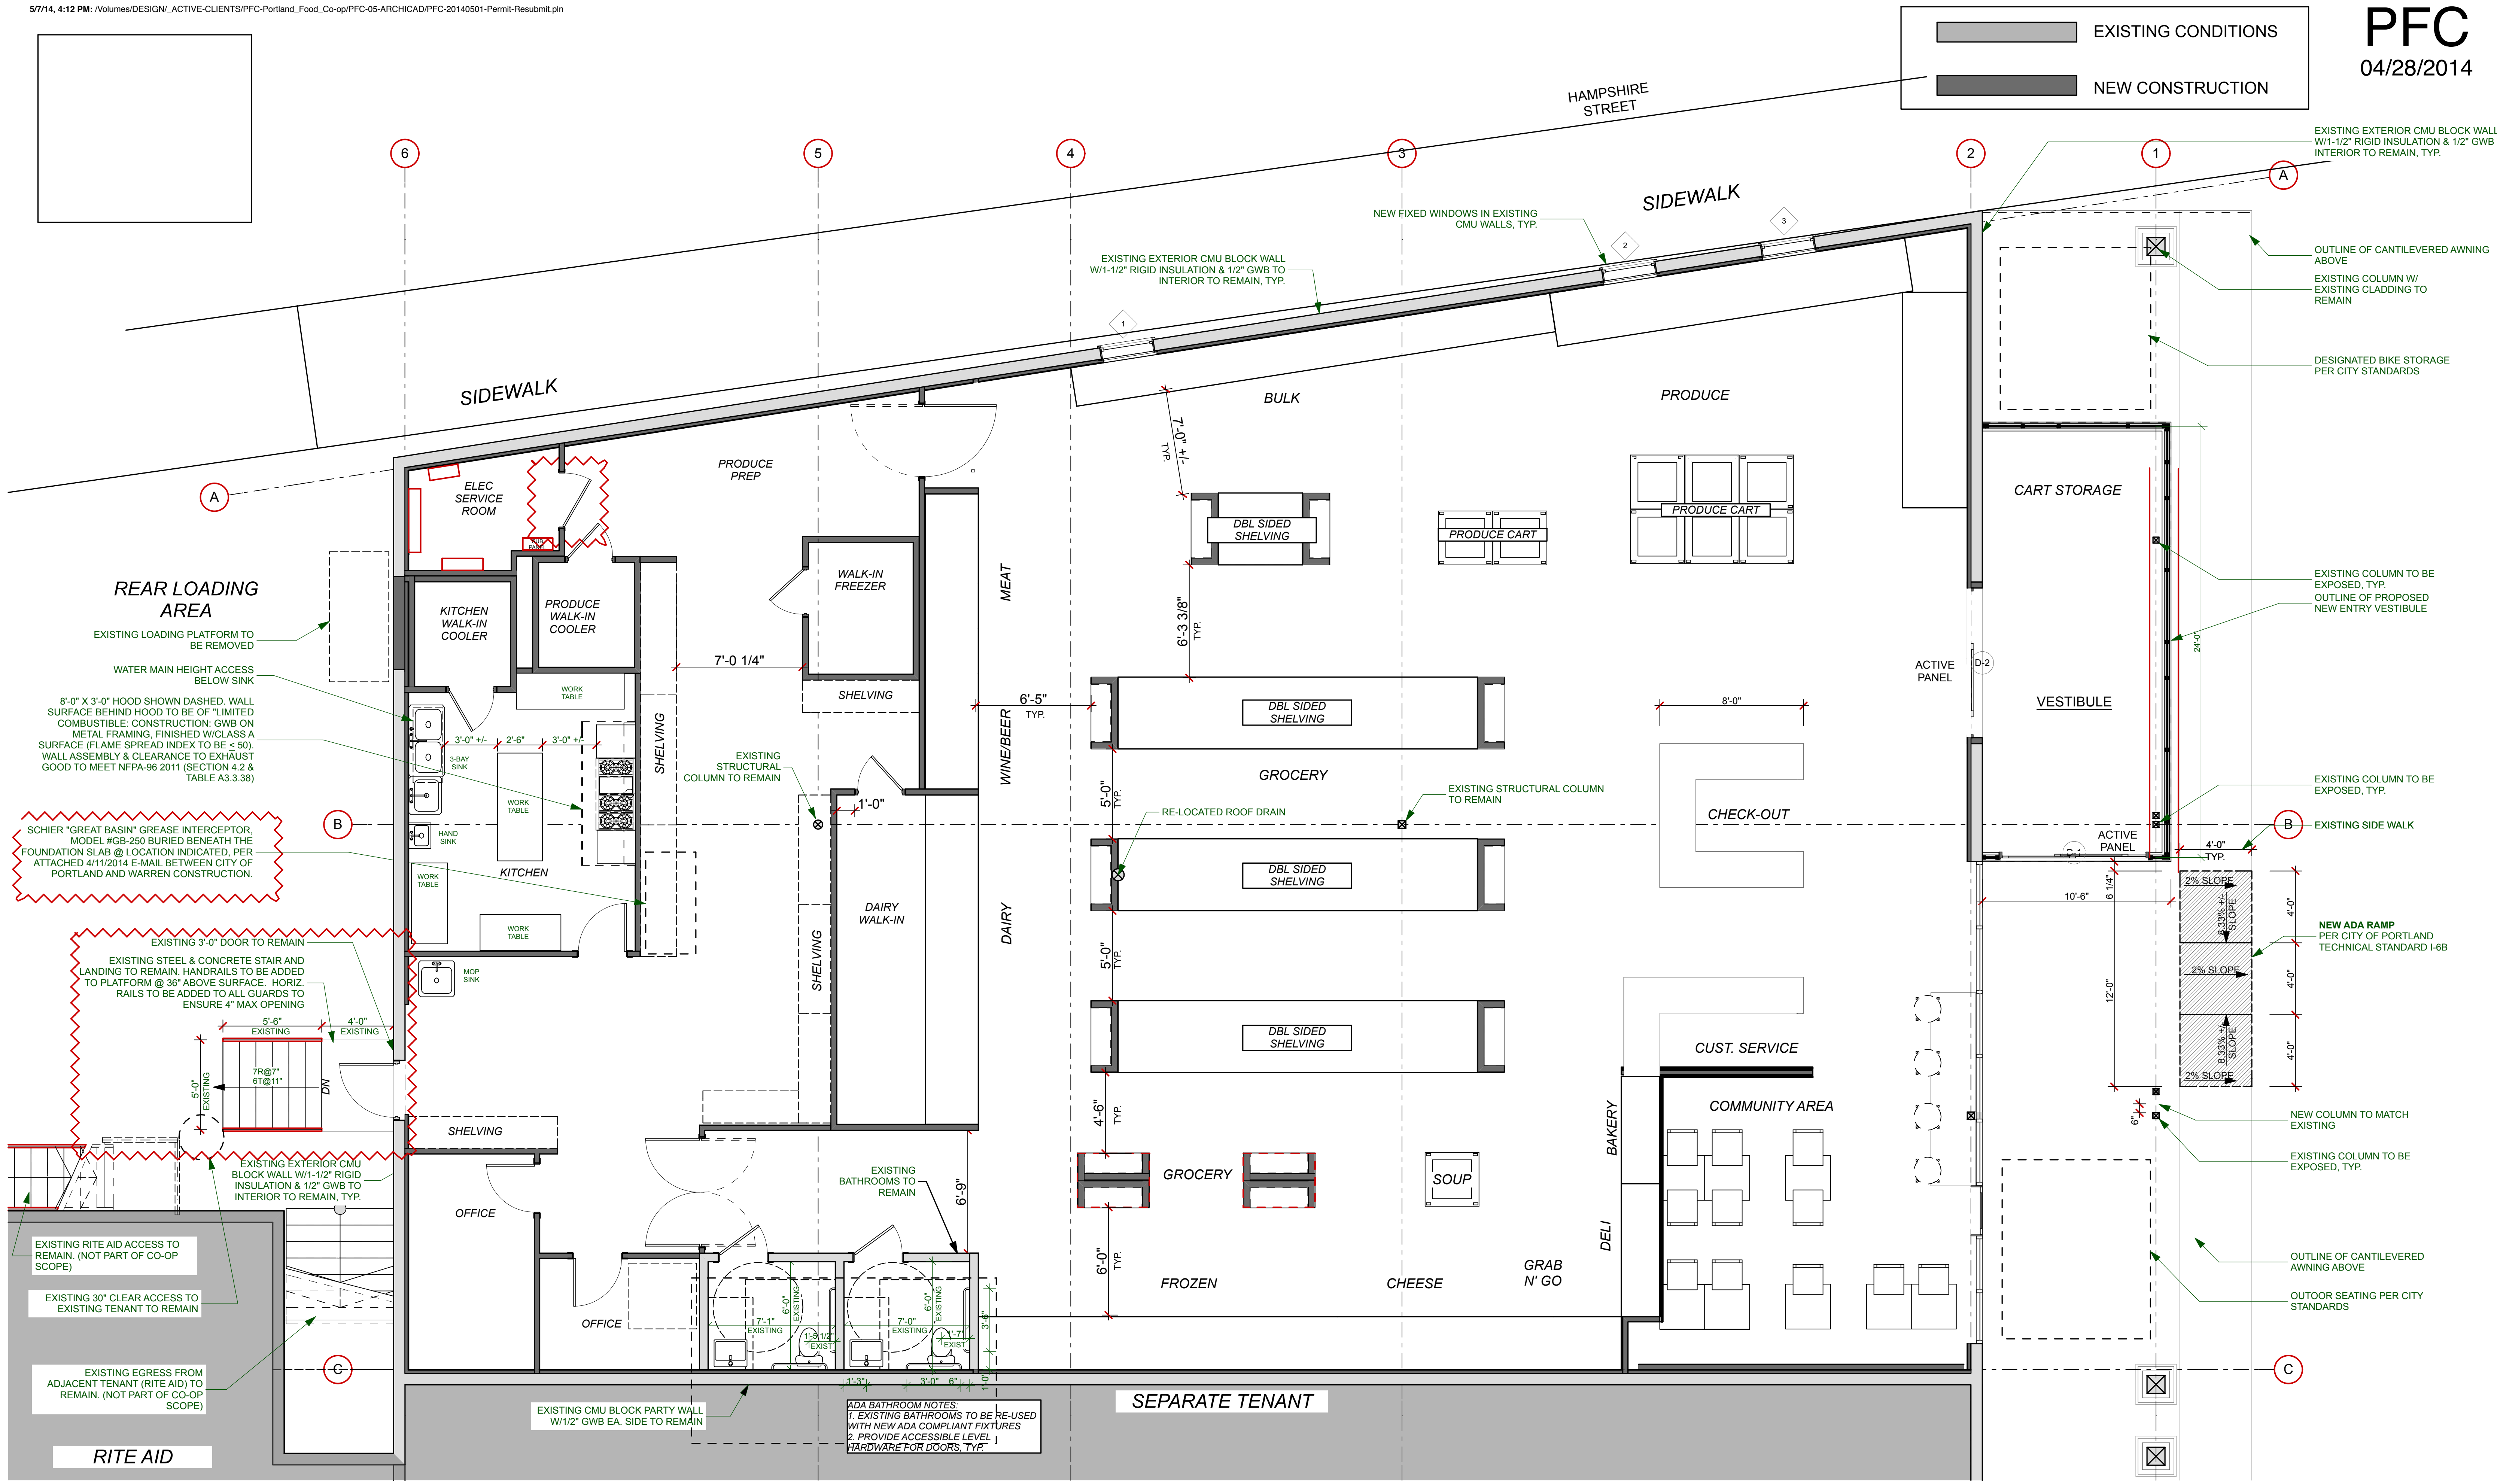
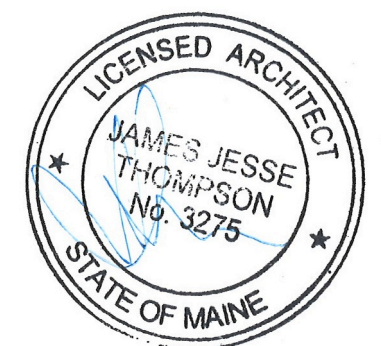
	EXISTING CONDITIONS
	NEW CONSTRUCTION



1 Floor Plan
SCALE: 1/4" = 1'-0"



PERMIT APPLICATION 5.7.2014

KAPLAN THOMPSON ARCHITECTS
424 FORE ST., PORTLAND, ME 04101
207-842-2888 FAX: 842-2828

PROJECT:
NEW STORE
PORTLAND FOOD CO-OP
290 CONGRESS ST
PORTLAND, MAINE

DRAWING: FLOOR PLAN
SCALE: As NOTED
DATE: APRIL 18, 2014
DRAWN BY: RZT
REVISED: **May 7, 2014**

A-1.1