


WHIPPLE | CALLENDER ARCHITECTS

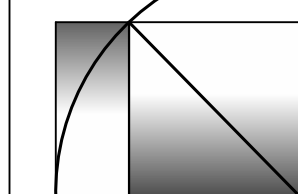


P.O. BOX 1276
PORTLAND, ME 04104
P 207.775.2696
F 207.775.3631
www.whipplecallender.com


DATE	DESCRIPTION
06/05/14	PERMIT AND BIDDING SET

DATE	DATE
06/05/14	06/05/14


CHECKED BY:	DRAWN BY:	JOB:	SHEET TITLE:
AEC	JRP/AEC	14-CPF	PLANS

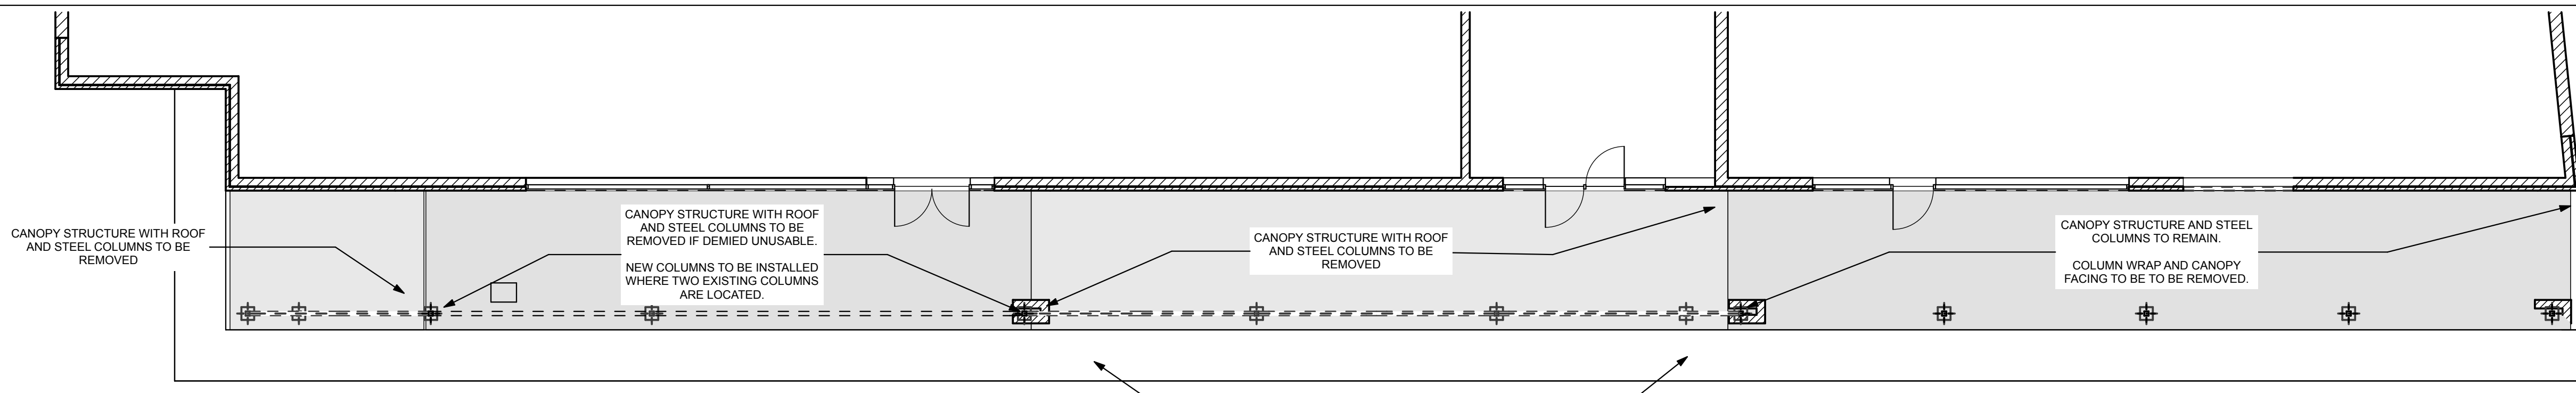


1 DEMO PLAN
SCALE: 1/8" = 1'-0"

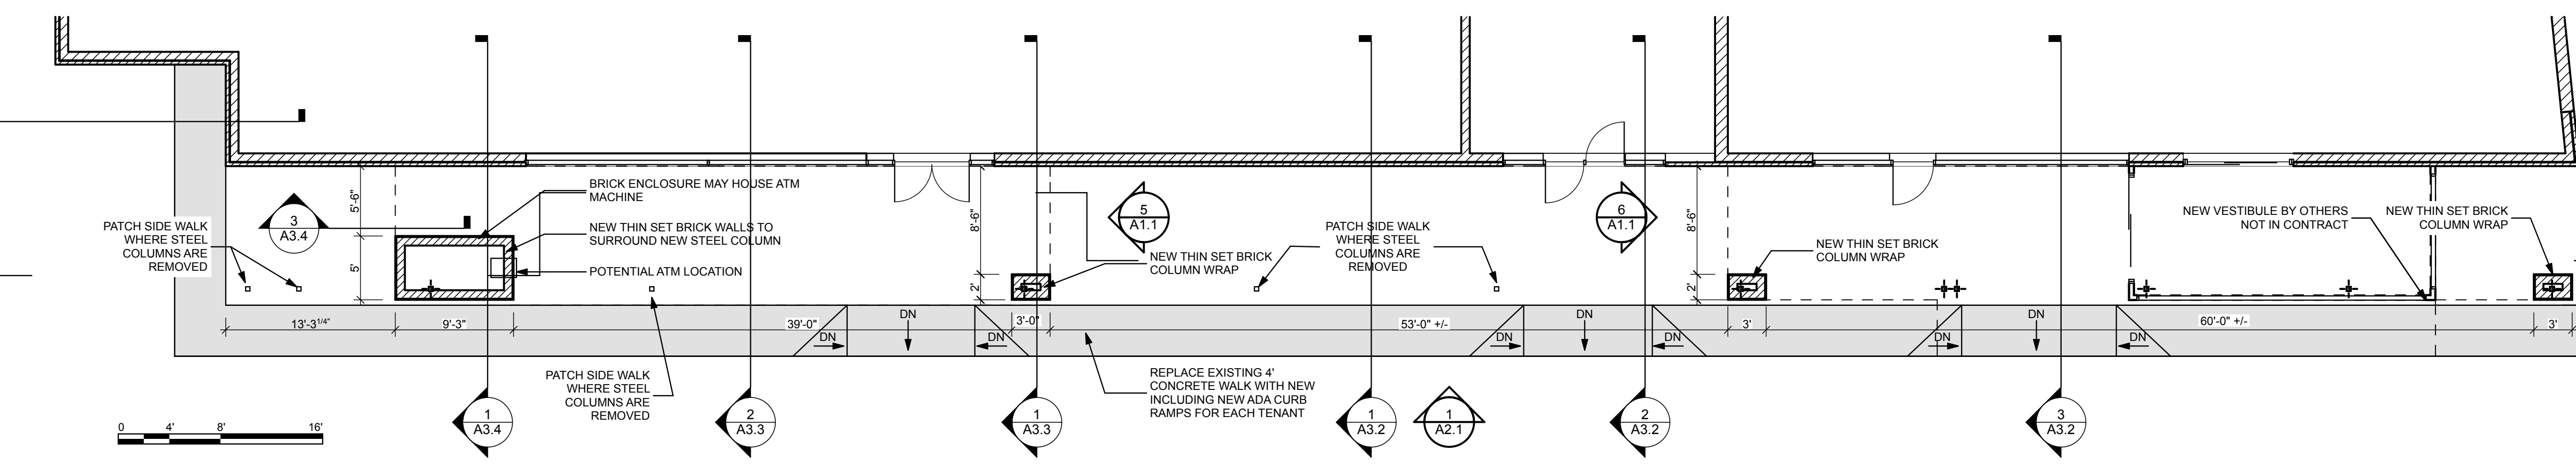


2 GROUND FLOOR PLAN
SCALE: 1/8" = 1'-0"

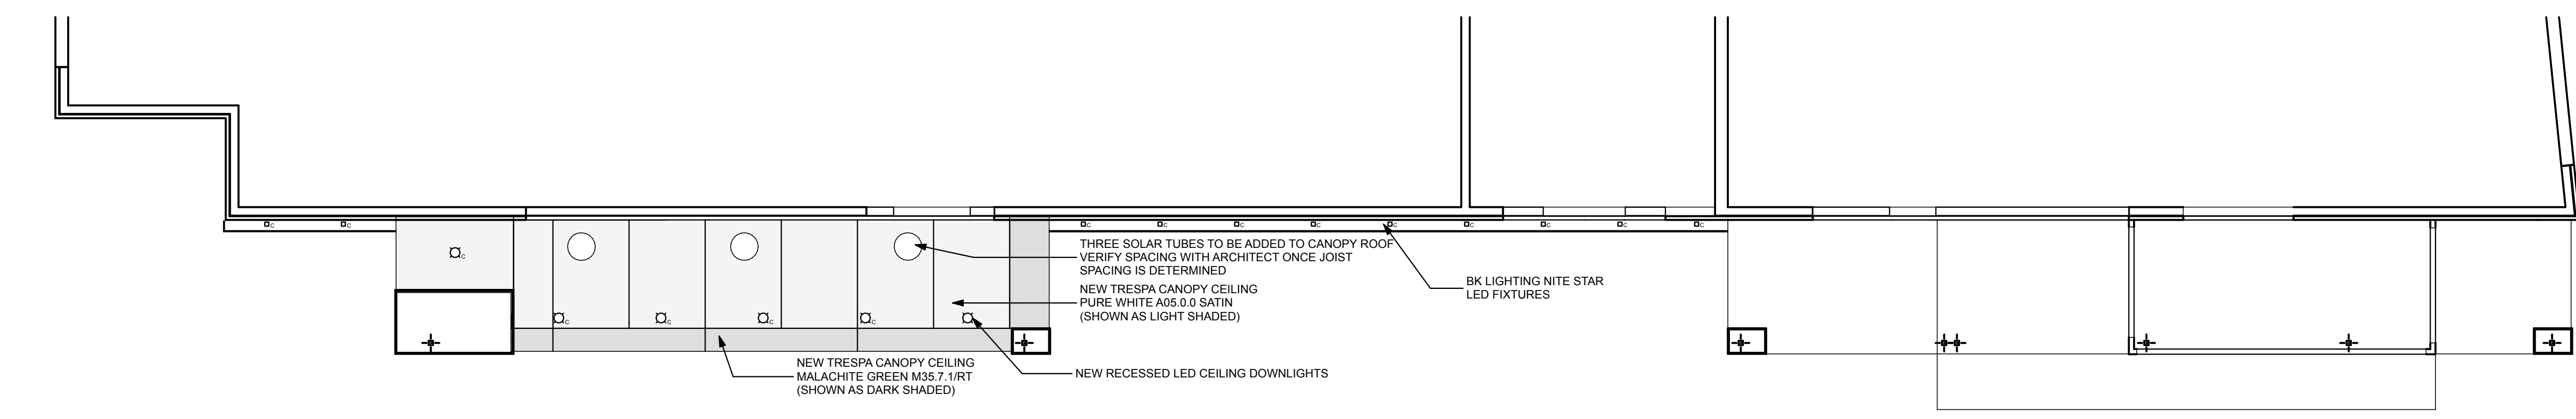


3 REFLECTED CEILING PLAN
SCALE: 1/8" = 1'-0"

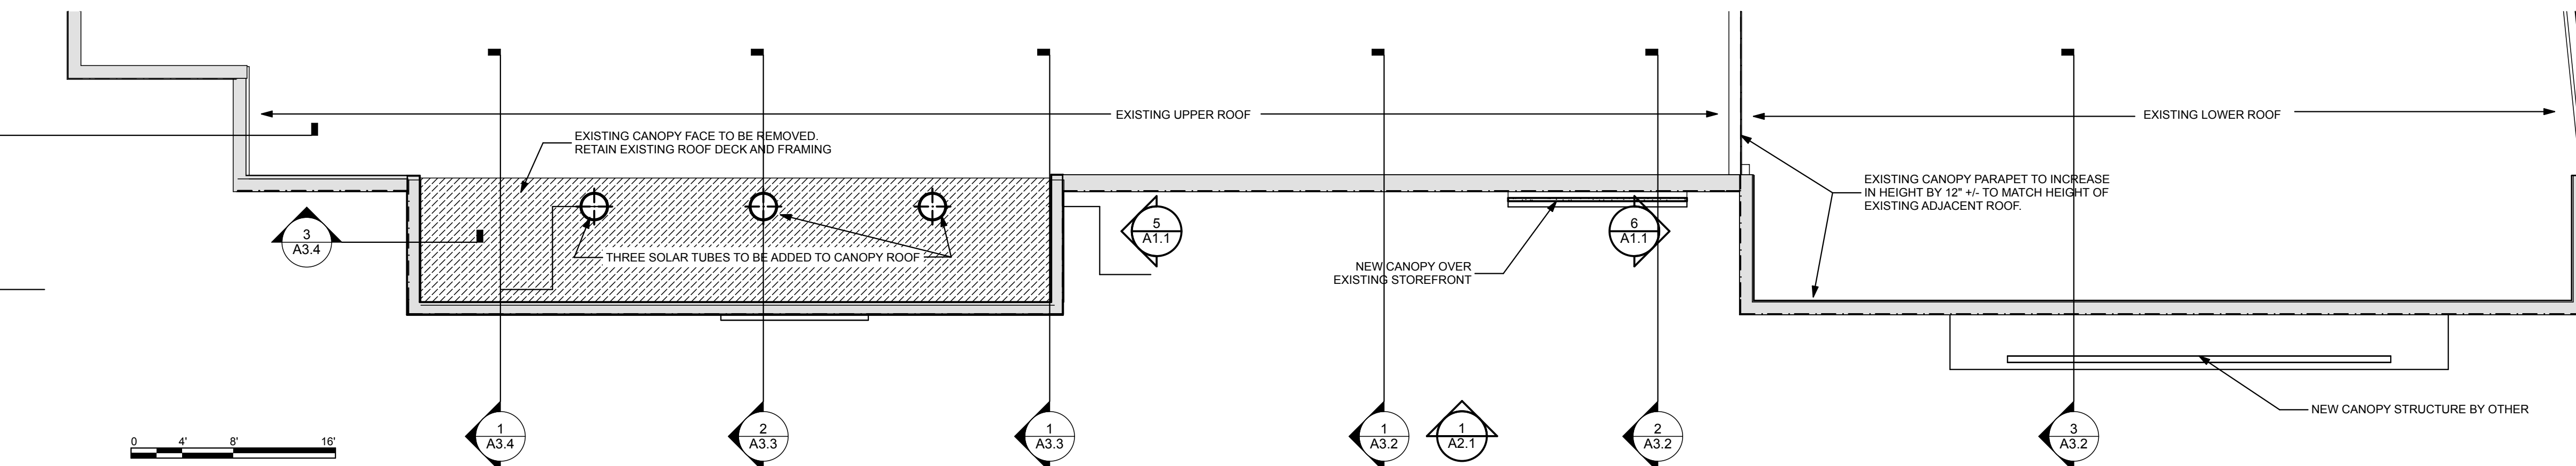

4 ROOF PLAN
SCALE: 1/8" = 1'-0"

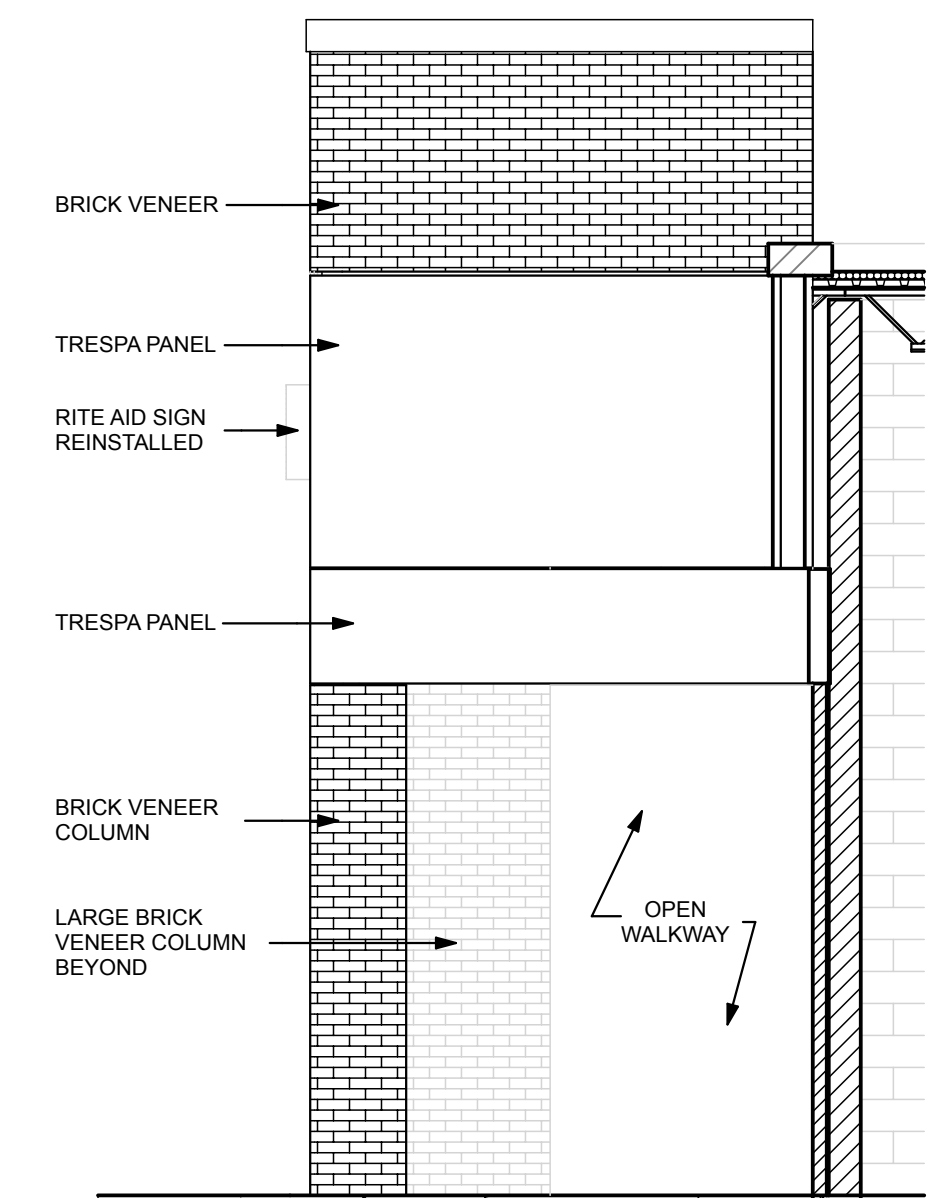

5 RITE AID SOUTH ELEVATION
SCALE: 1/4" = 1'-0"

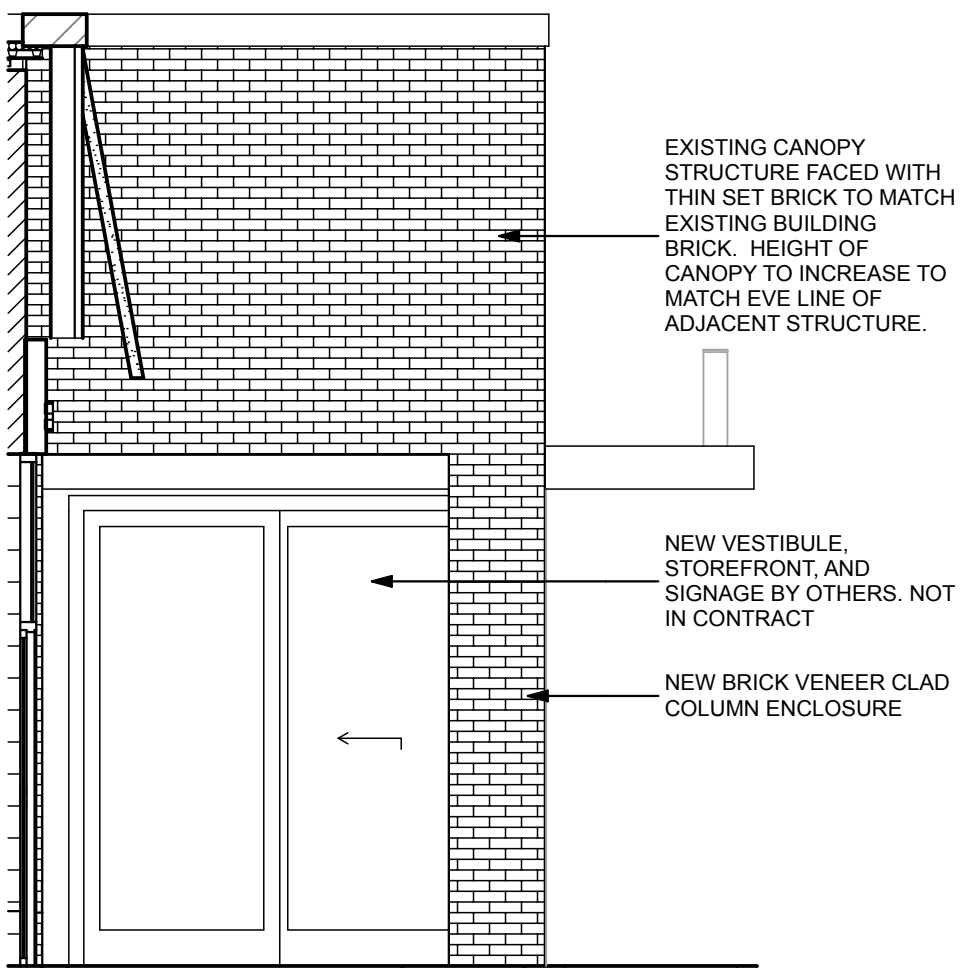

6 CANOPY NORTH ELEV.
SCALE: 1/4" = 1'-0"

THIS DRAWING IS AN INSTRUMENT OF SERVICE AND SHALL REMAIN THE PROPERTY OF WHIPPLE CALLENDER ARCHITECTS. IT SHALL NOT BE USED FOR ANY OTHER PURPOSE THAT FOR WHICH IT IS SPECIFICALLY FURNISHED.