

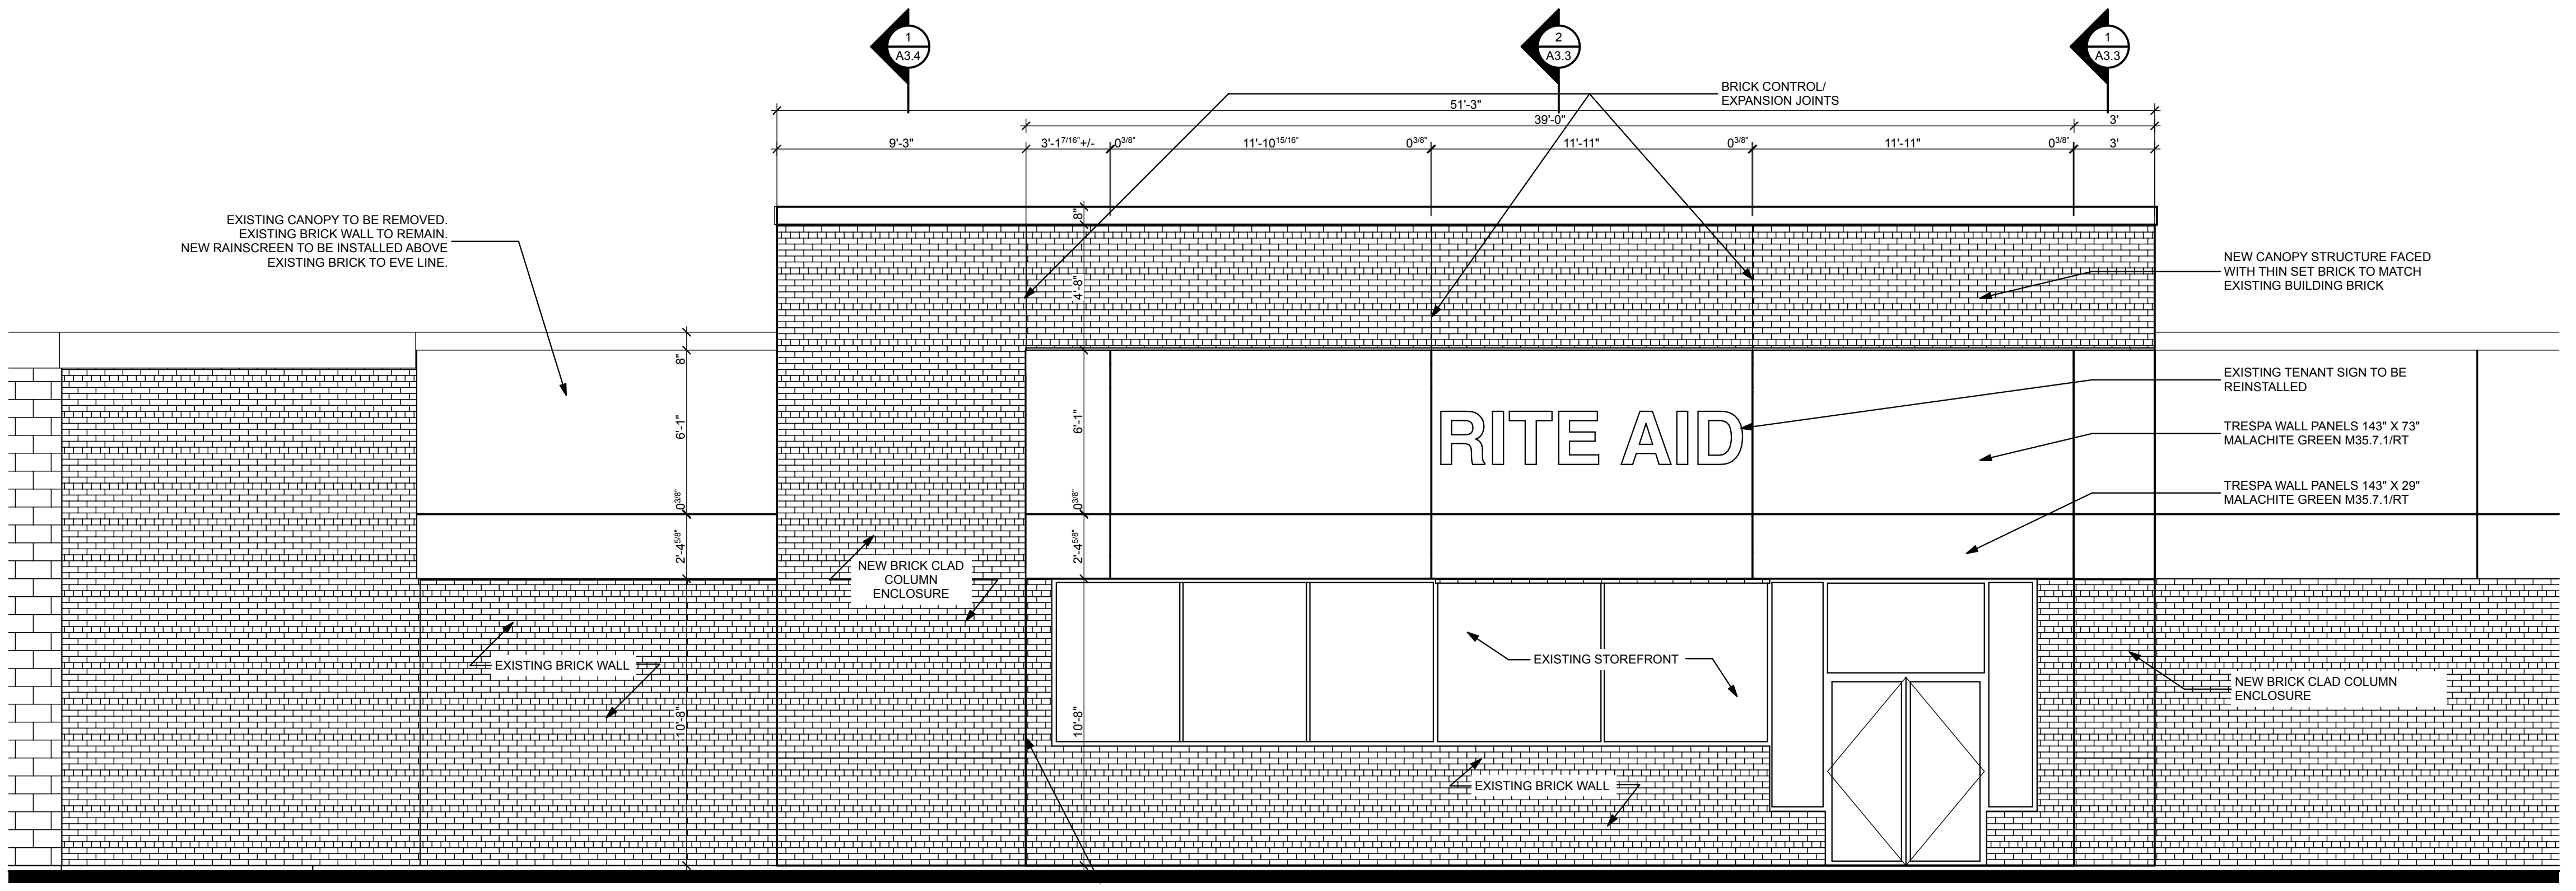


1 WEST ELEVATION - FULL VIEW
SCALE: 1/8" = 1'-0"

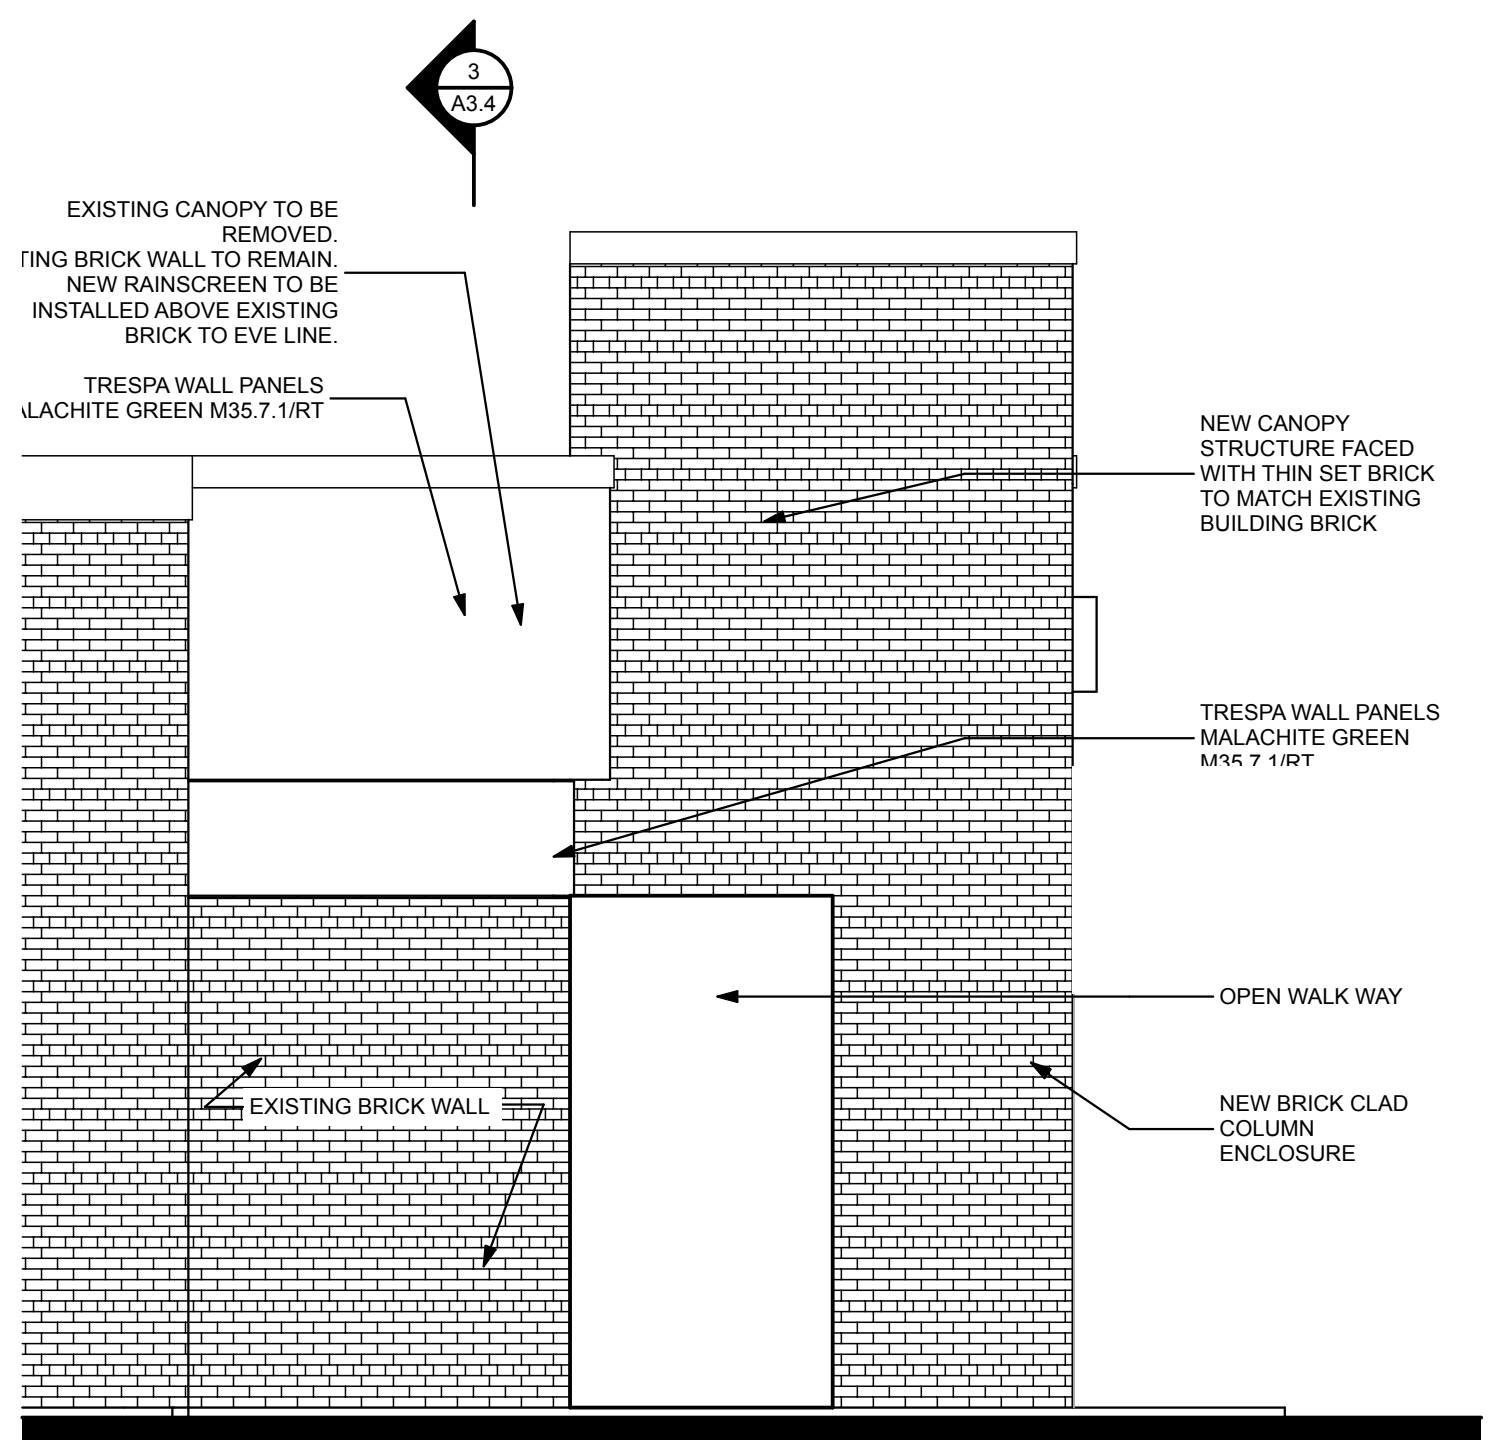


3 WEST ELEVATION
SCALE: 1/4" = 1'-0"

2 NORTH ELEVATION
SCALE: 1/4" = 1'-0"

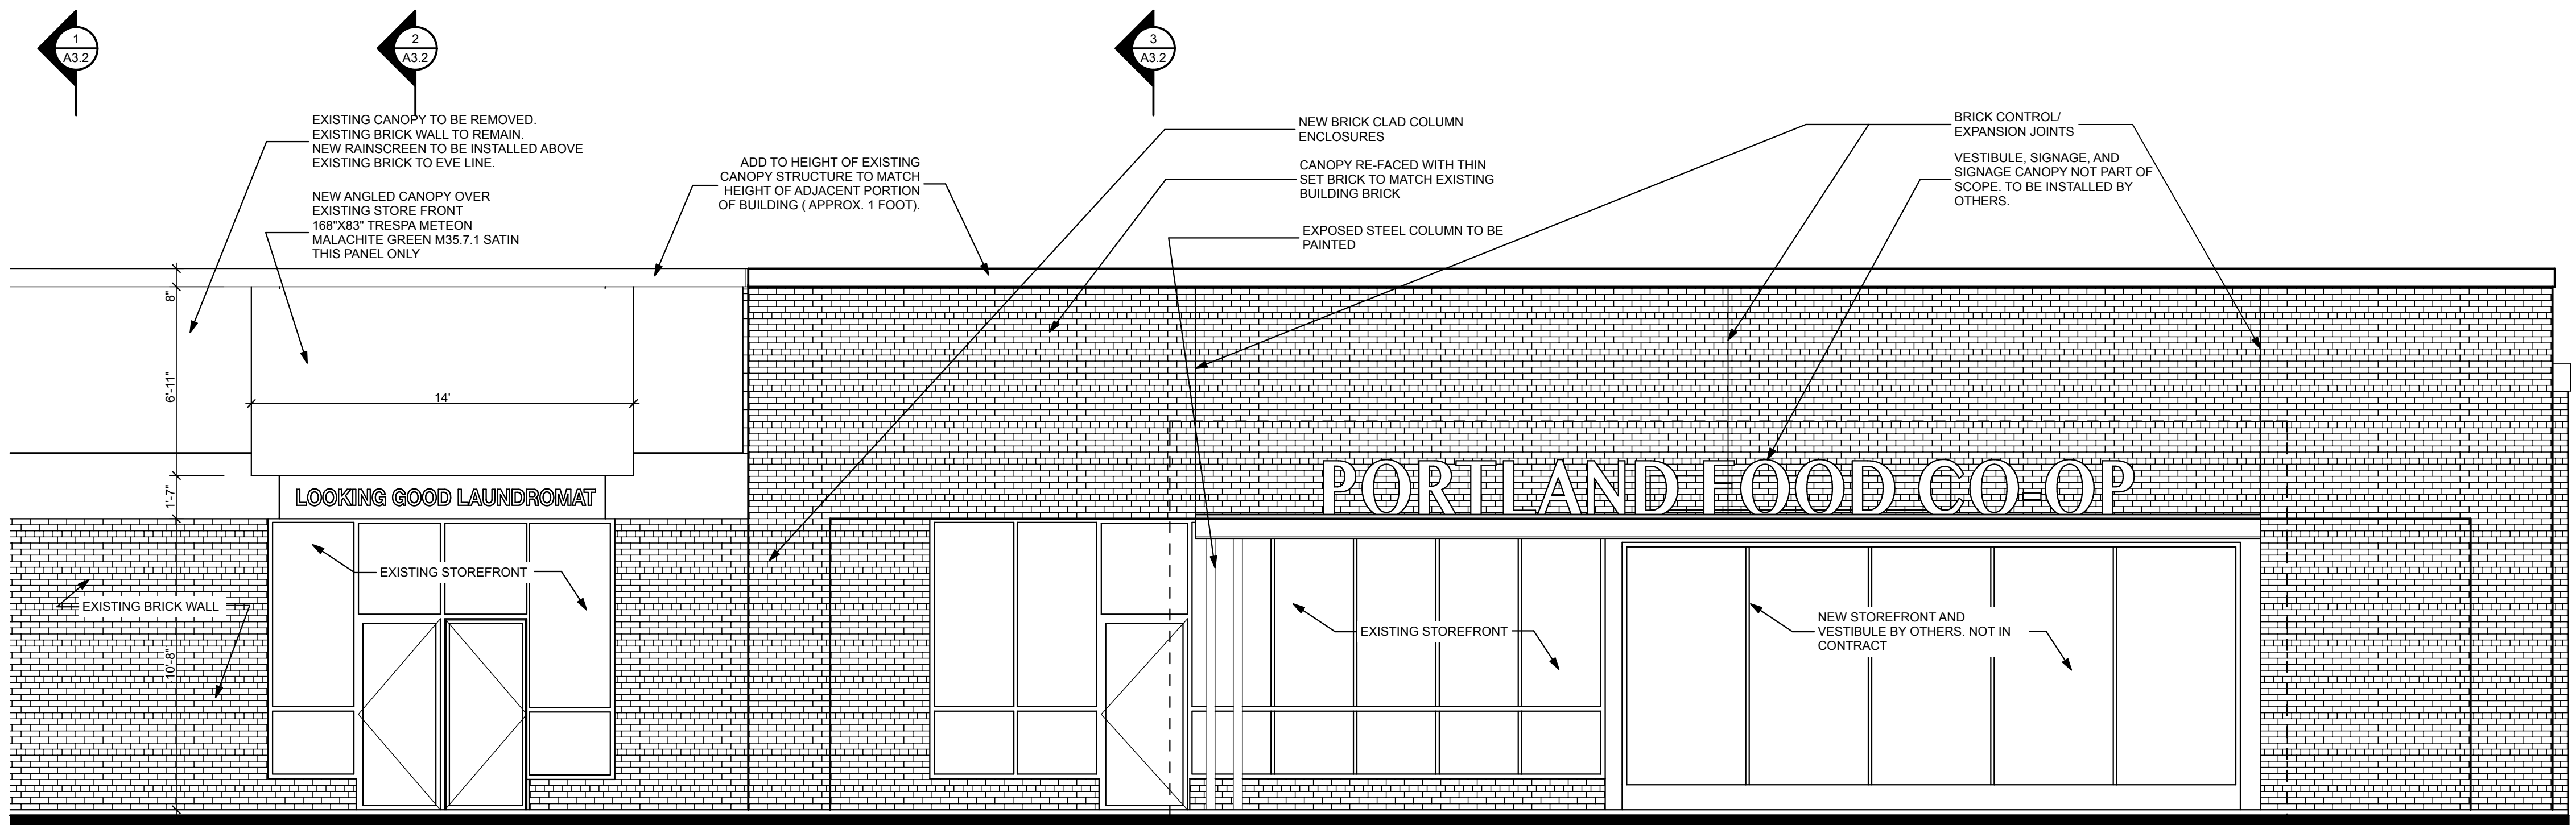


4 WEST ELEVATION
SCALE: 1/4" = 1'-0"

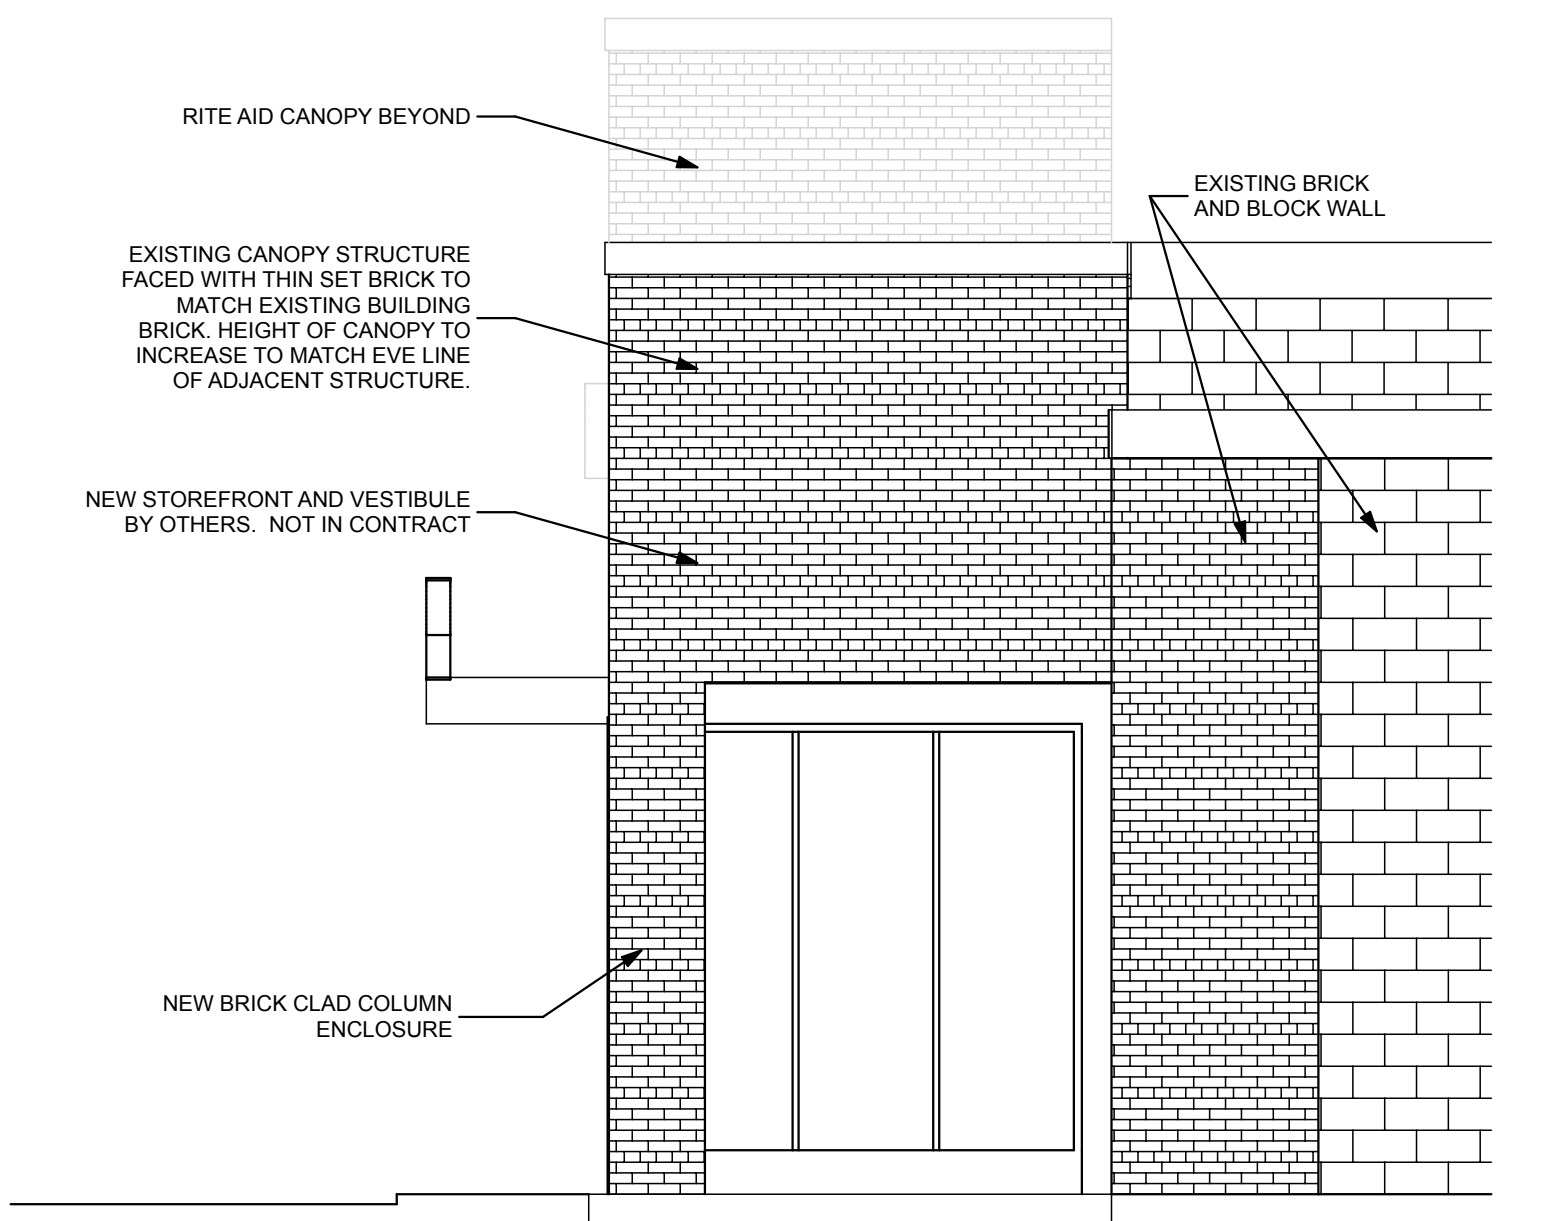

5 SOUTH ELEVATION
SCALE: 1/4" = 1'-0"

CANOPY RENOVATION
PORTLAND, ME
290 CONGRESS STREET

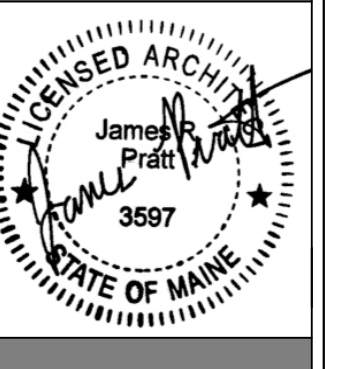

WHIPPLE | CALLENDER ARCHITECTS
P.O. BOX 1276
PORTLAND, ME 04104
P 207.775.2696
F 207.775.3631
www.whipplecallender.com

DATE	DESCRIPTION
06/05/14	PERMIT AND BIDDING SET
06/05/14	
06/05/14	
06/05/14	
06/05/14	
06/05/14	
06/05/14	
06/05/14	
06/05/14	

DATE: 06/05/14
CHECKED BY: AEC
DRAWN BY: JRP/AEC
JOB: 14-CPF
SHEET TITLE: ELEVATIONS

A2.1