



AEC JRP/AEC

14-CPF


WALL SECTIONS

A3.2

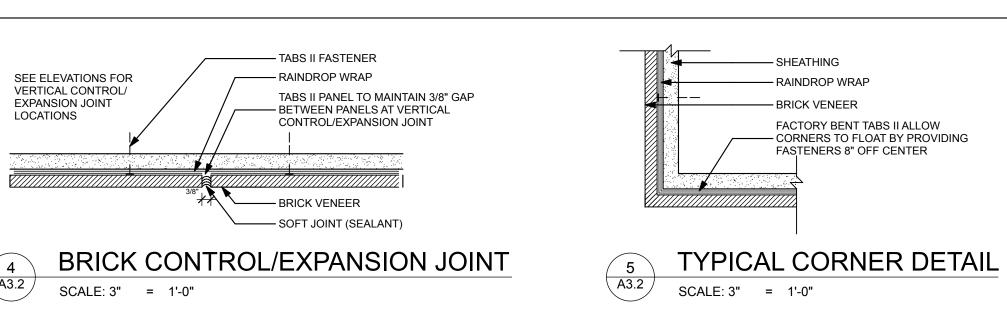


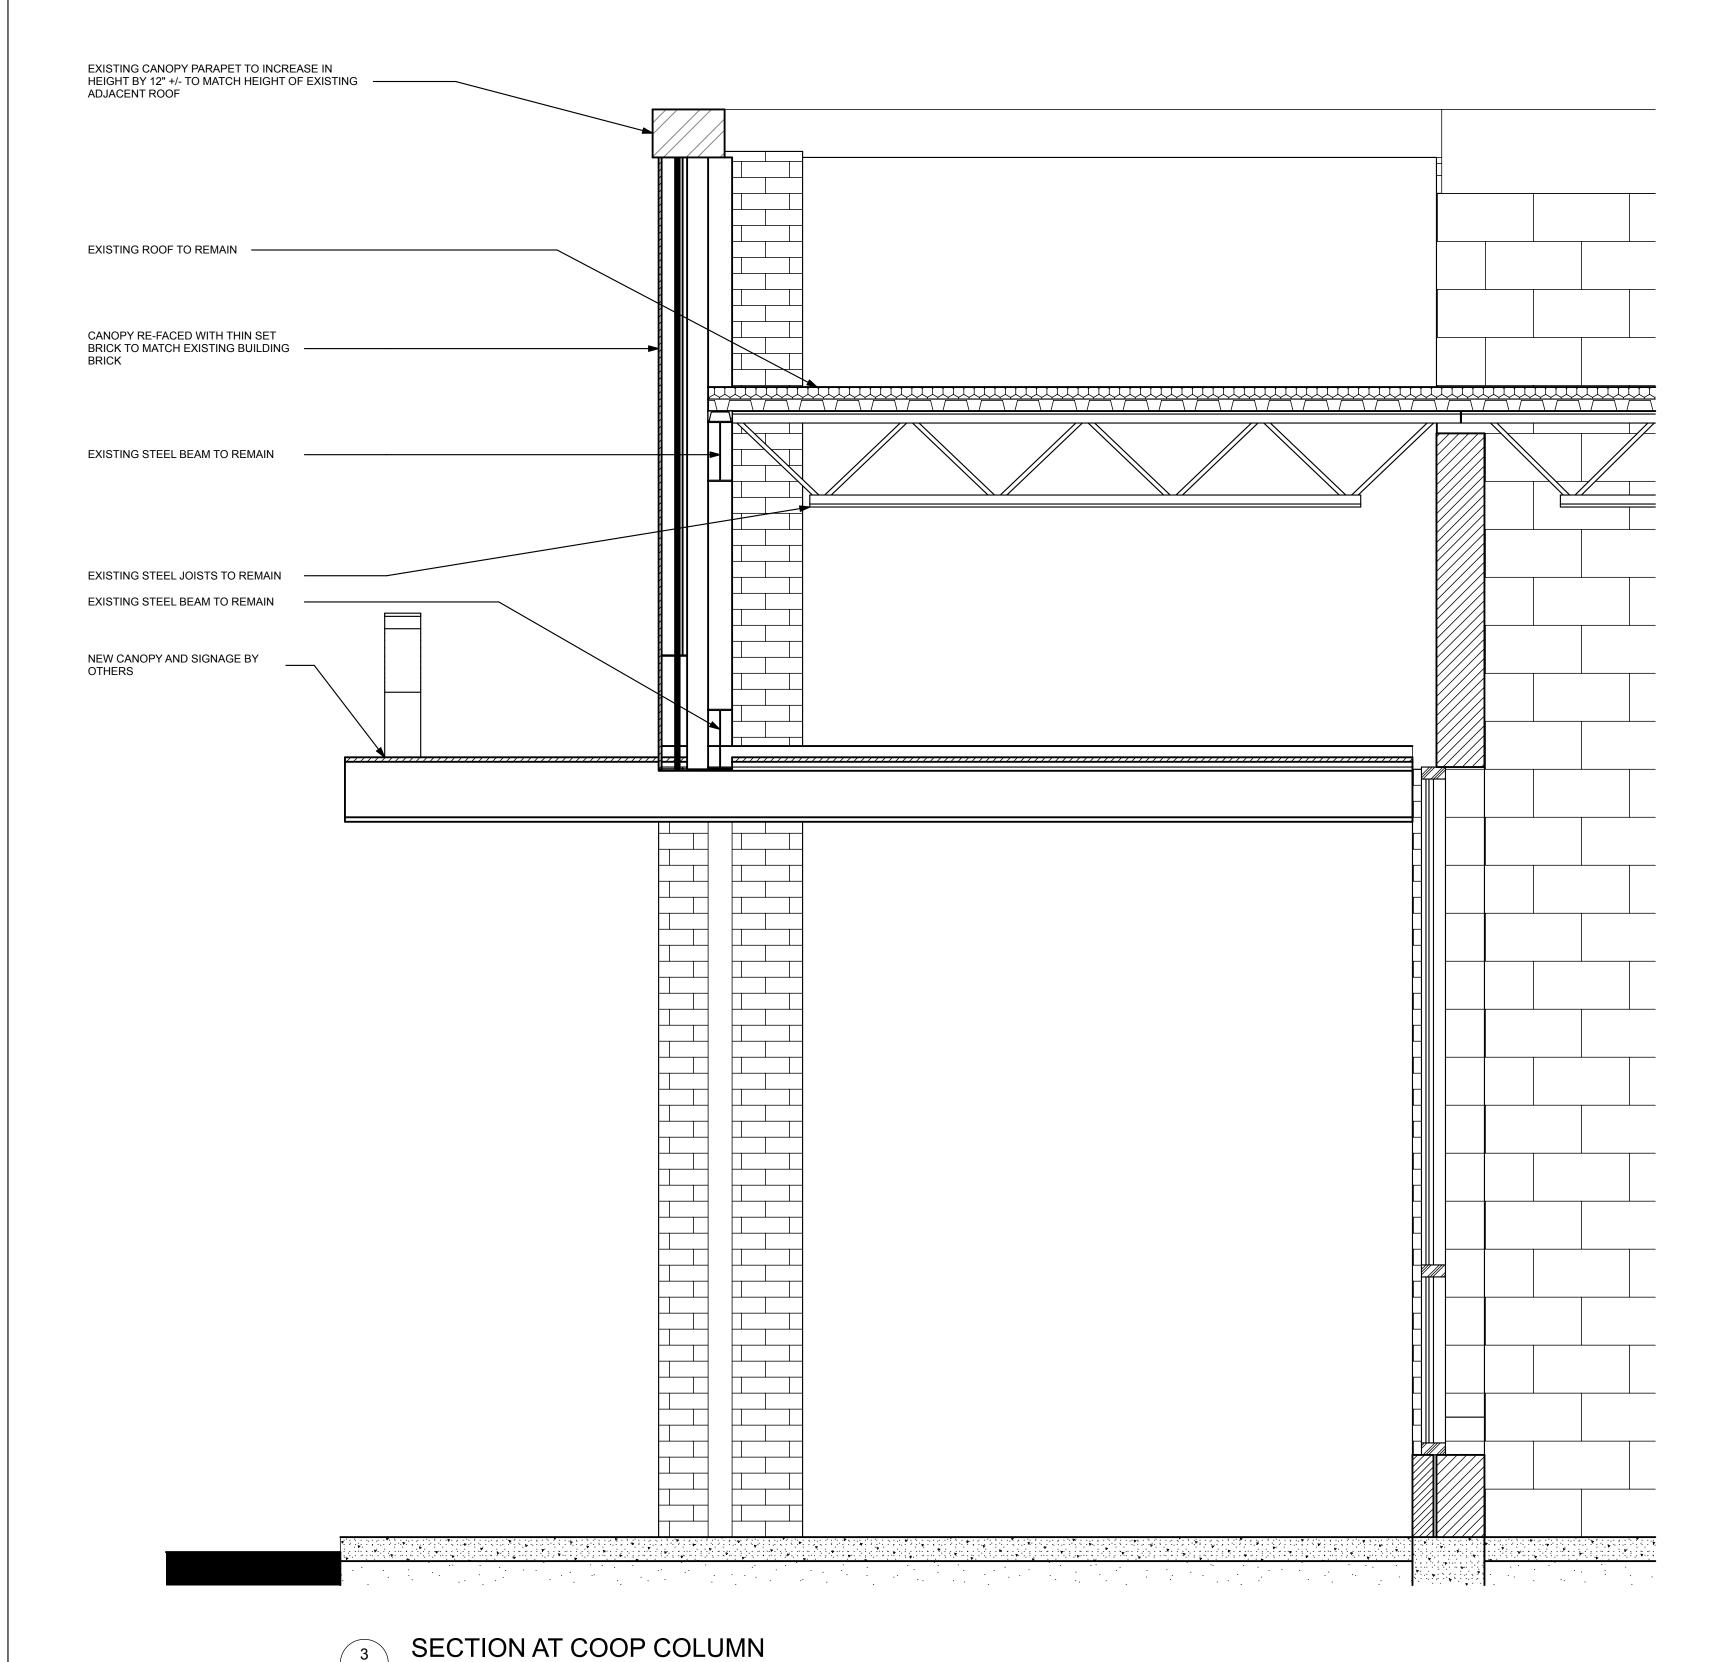

LOCATIONS

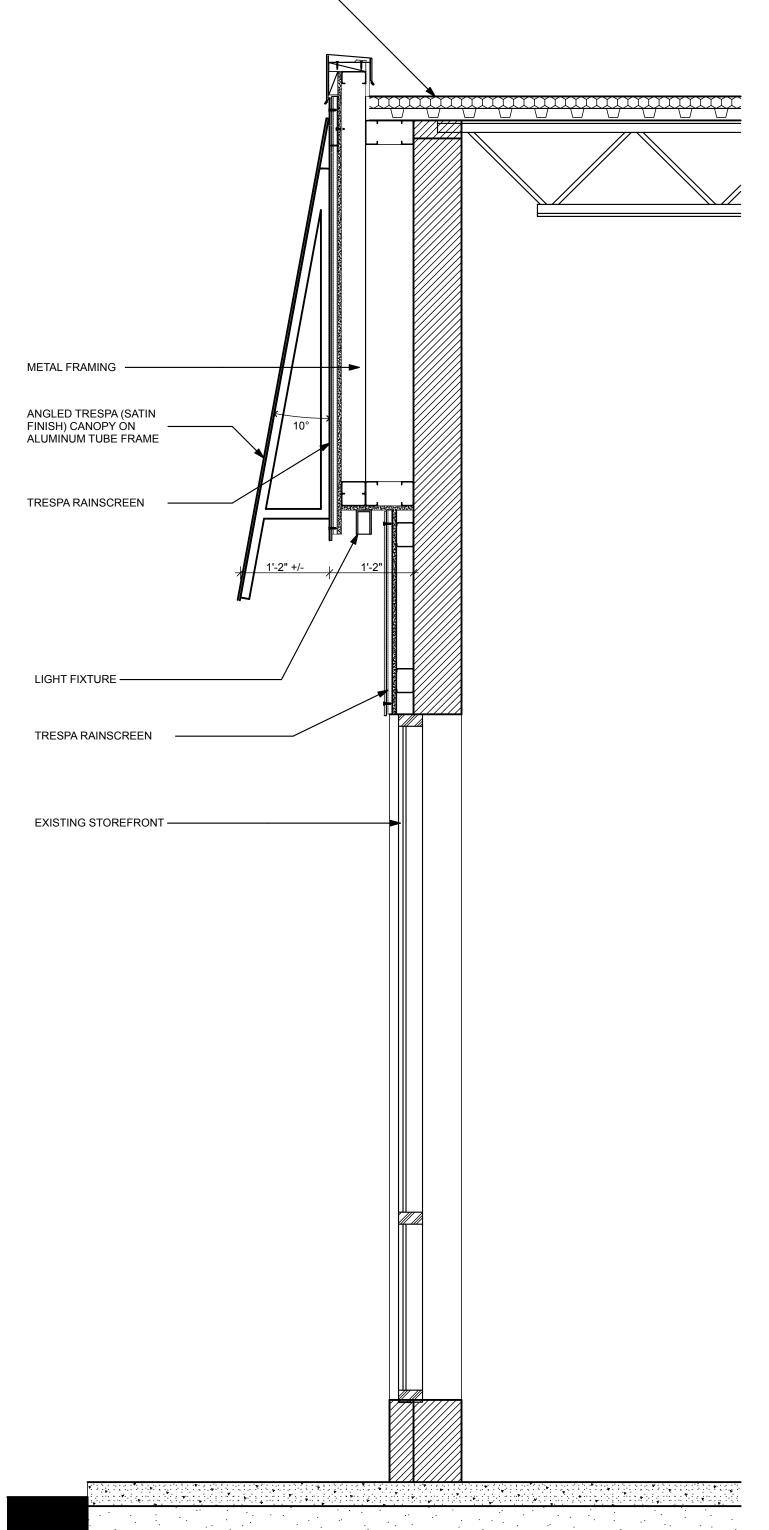

EXISTING ROOF TO REMAIN ————

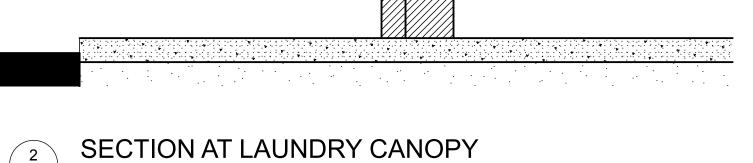

TRESPA PANEL

LIGHT FIXTURE —

TRESPA PANEL

EXISTING BRICK TO REMAIN

SCALE: 3/4" = 1'-0"