




3
SECTION AT RITE-AID CANOPY SIDE VIEW
SCALE: 3/4" = 1'-0"

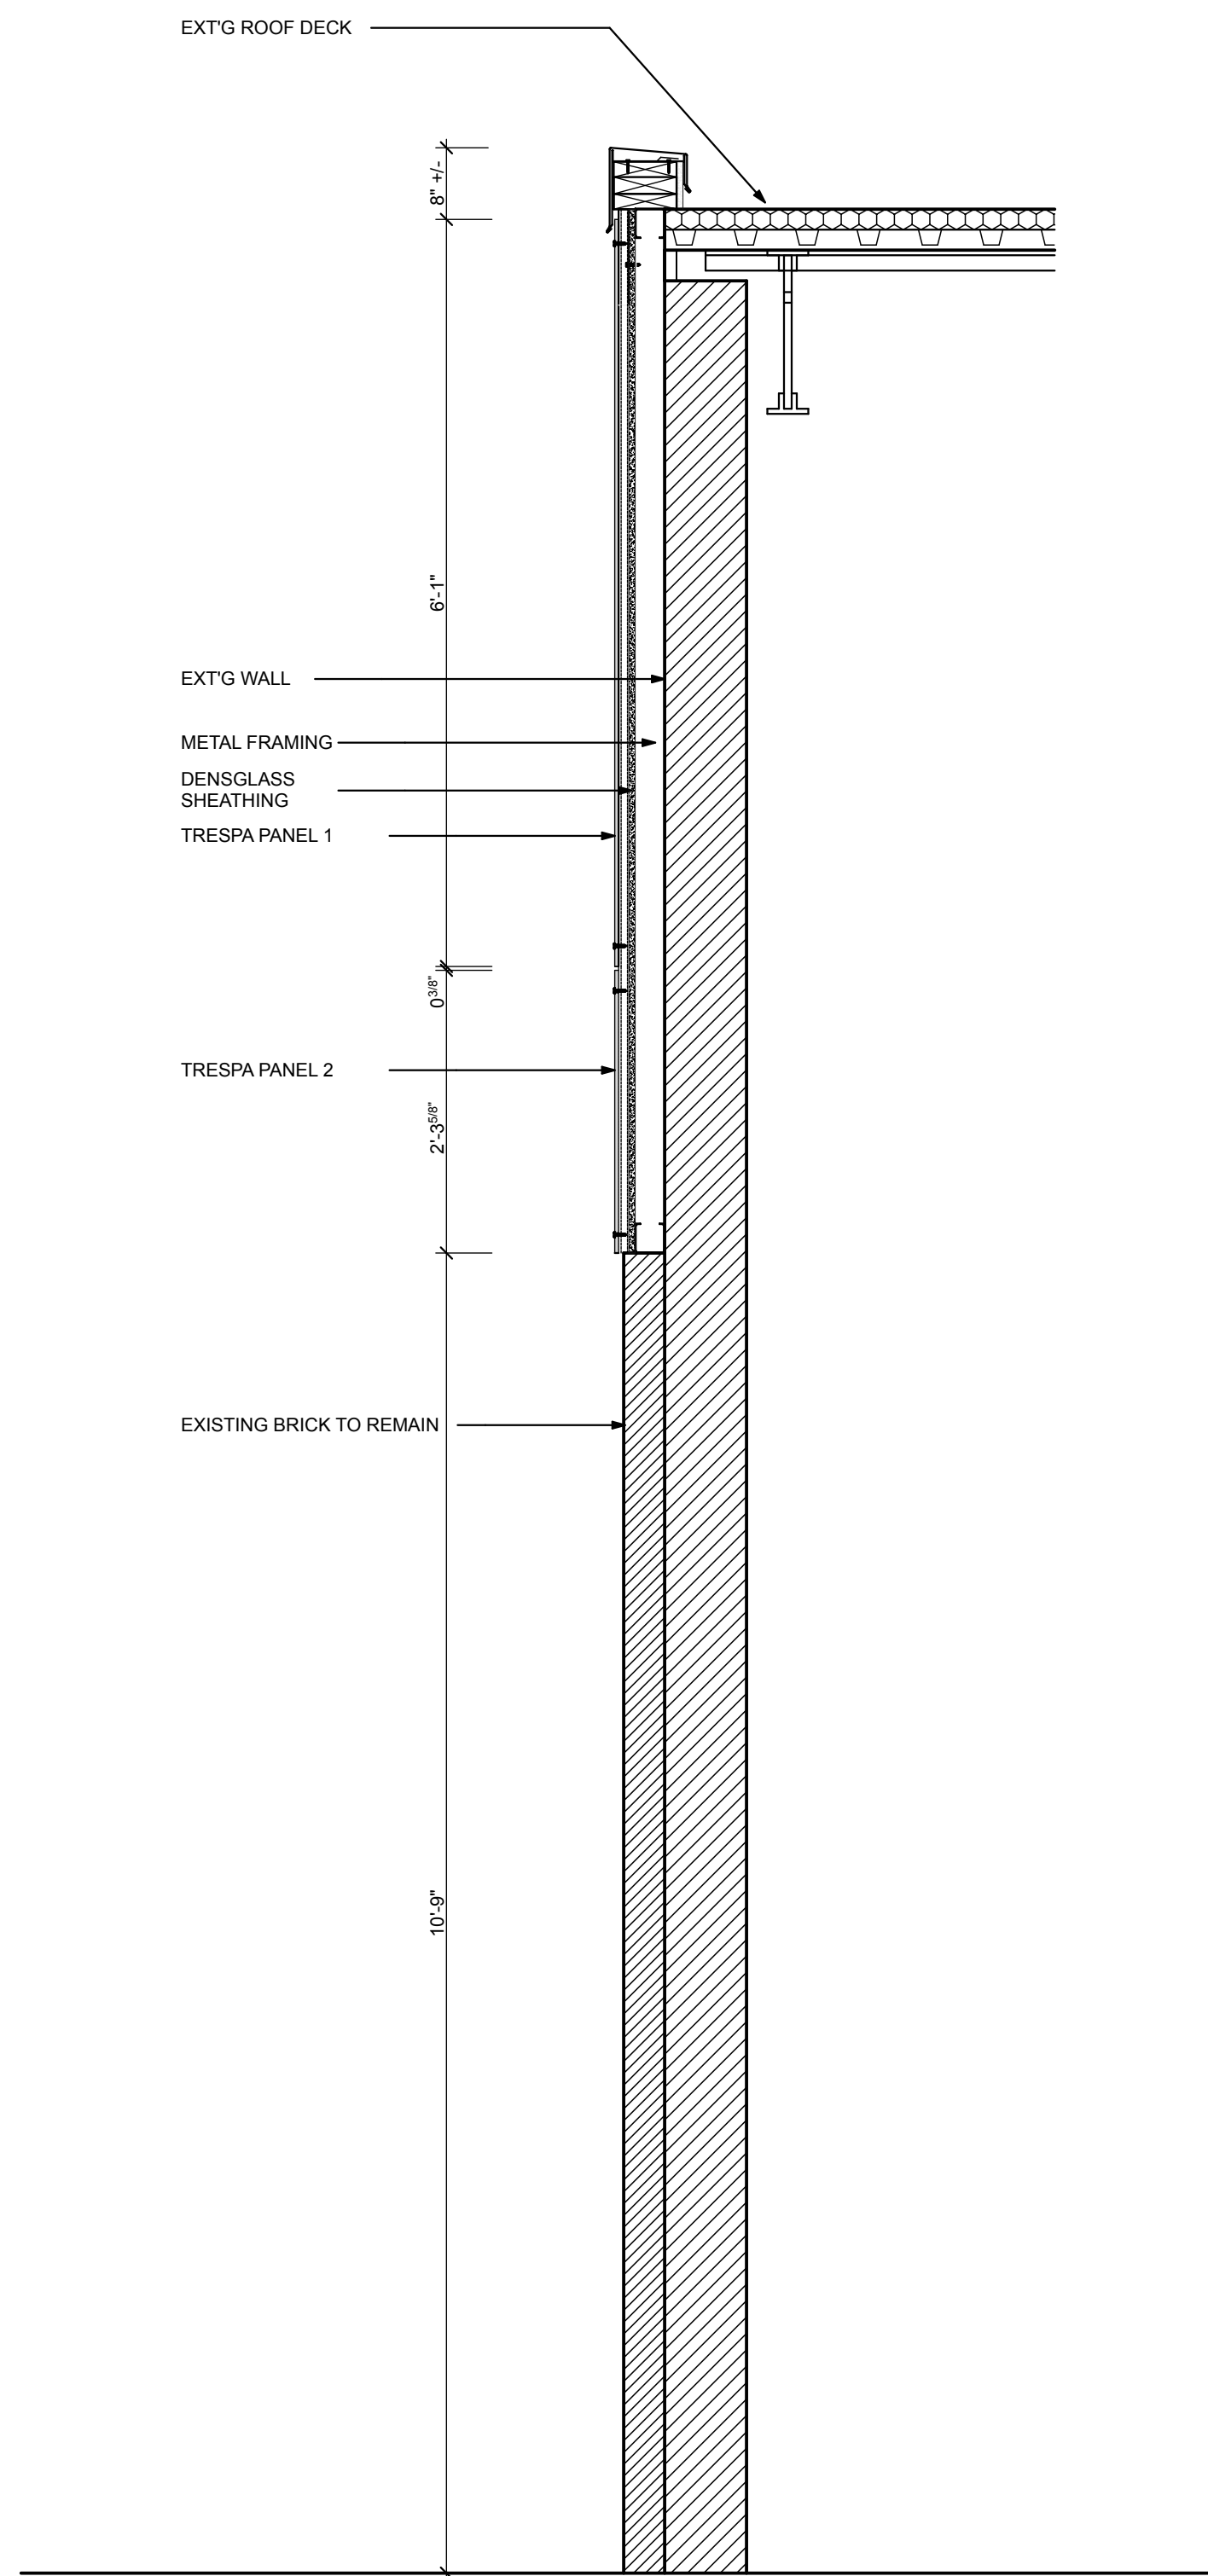


2
SECTION AT BRICK WALL
SCALE: 3/4" = 1'-0"

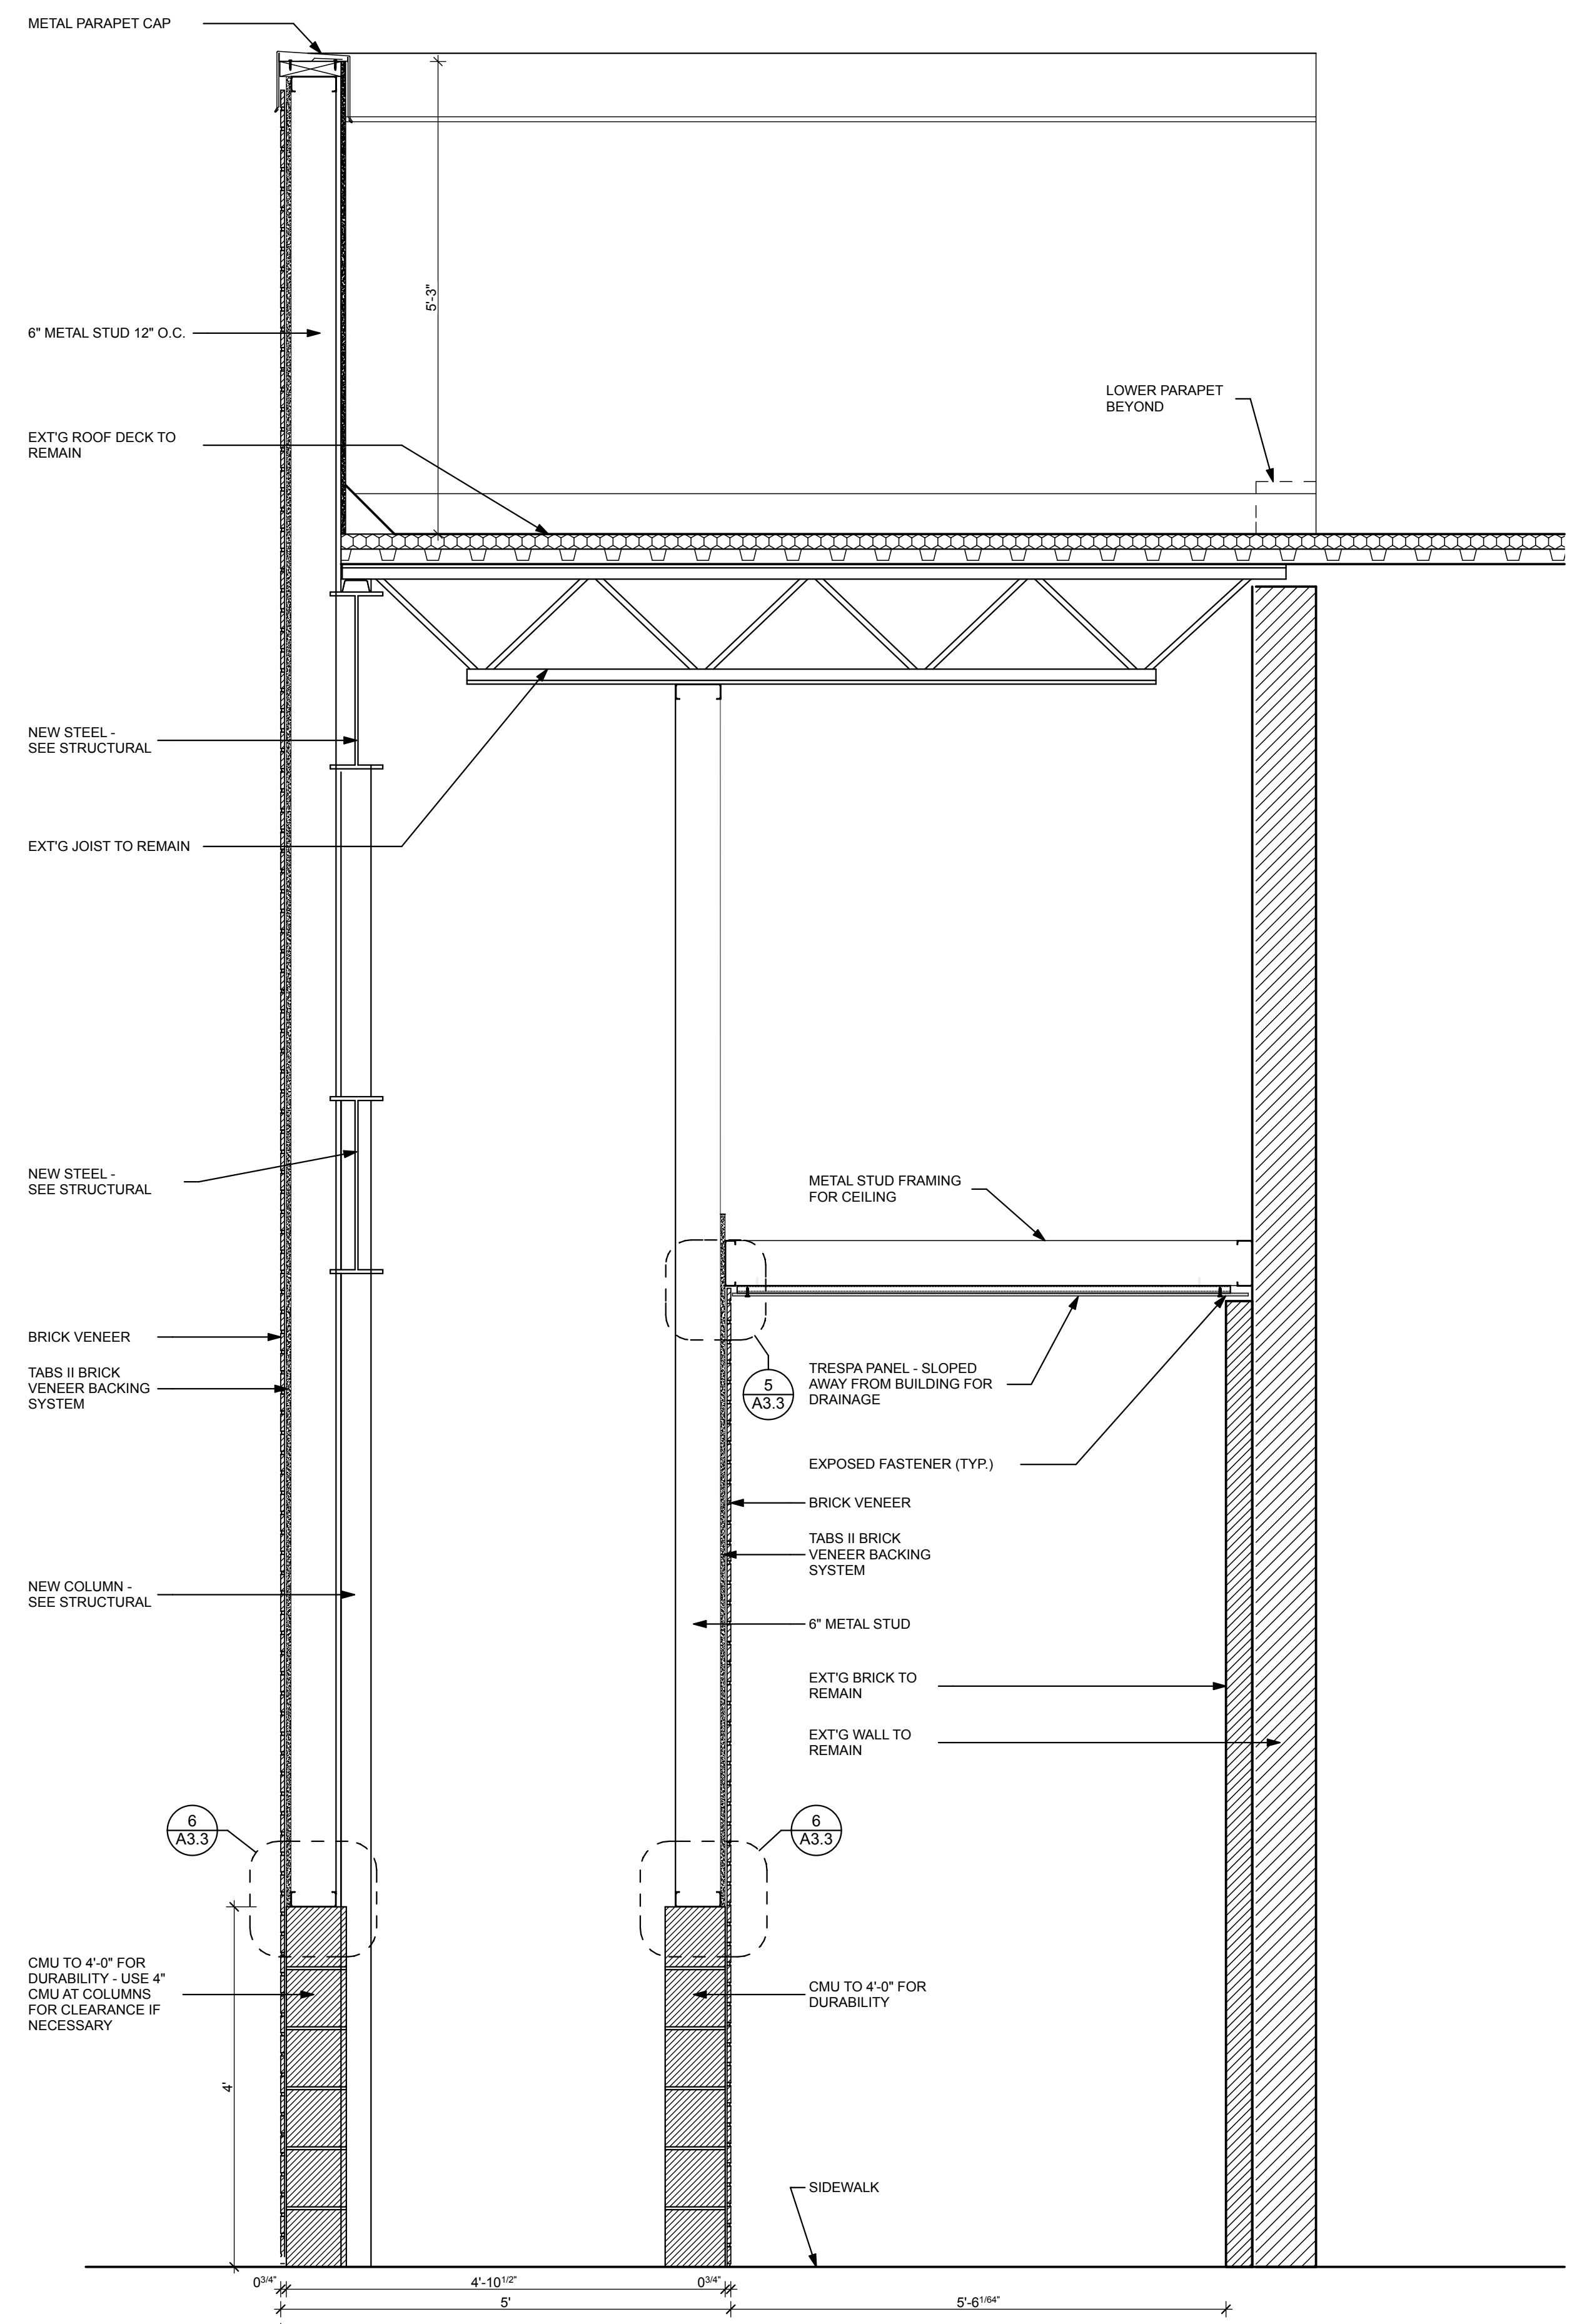

1
SECTION AT LARGE COLUMN
SCALE: 3/4" = 1'-0"

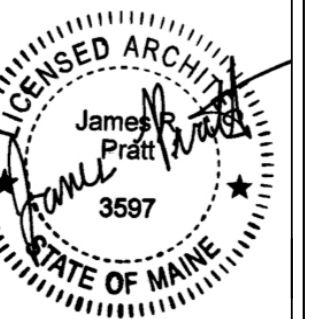

WHIPPLE | CALLENDER ARCHITECTS

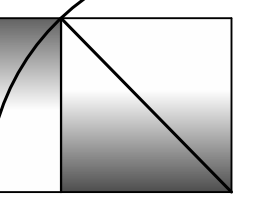

P.O. BOX 1276
PORTLAND, ME 04104
P 207.775.2696
F 207.775.3631
www.whipplecallender.com

MARK	DESCRIPTION
	PERMIT AND BIDDING SET
DATE:	06/05/14
CHECKED BY:	AEC
DRAWN BY:	JRP/AEC
JOB:	14-CPF
SHEET TITLE:	WALL SECTIONS