

290 CONGRESS STREET
290 CONGRESS STREET
PORTLAND, MAINE
CANOPY RENOVATIONS

No.	DESCRIPTION	ISSUED FOR CLIENT REVIEW	ISSUED FOR PERMIT	CHK.	DATE
				DR.	BY
A					5-22-14
B					6-4-14


SHEET TITLE:

MODIFICATION PLANS

DESIGNED:	PDR
DRAWN:	PDR
DATE:	5-21-14
PROJECT NUMBER:	14-030


S100

PRINTED: Jun 04, 2014

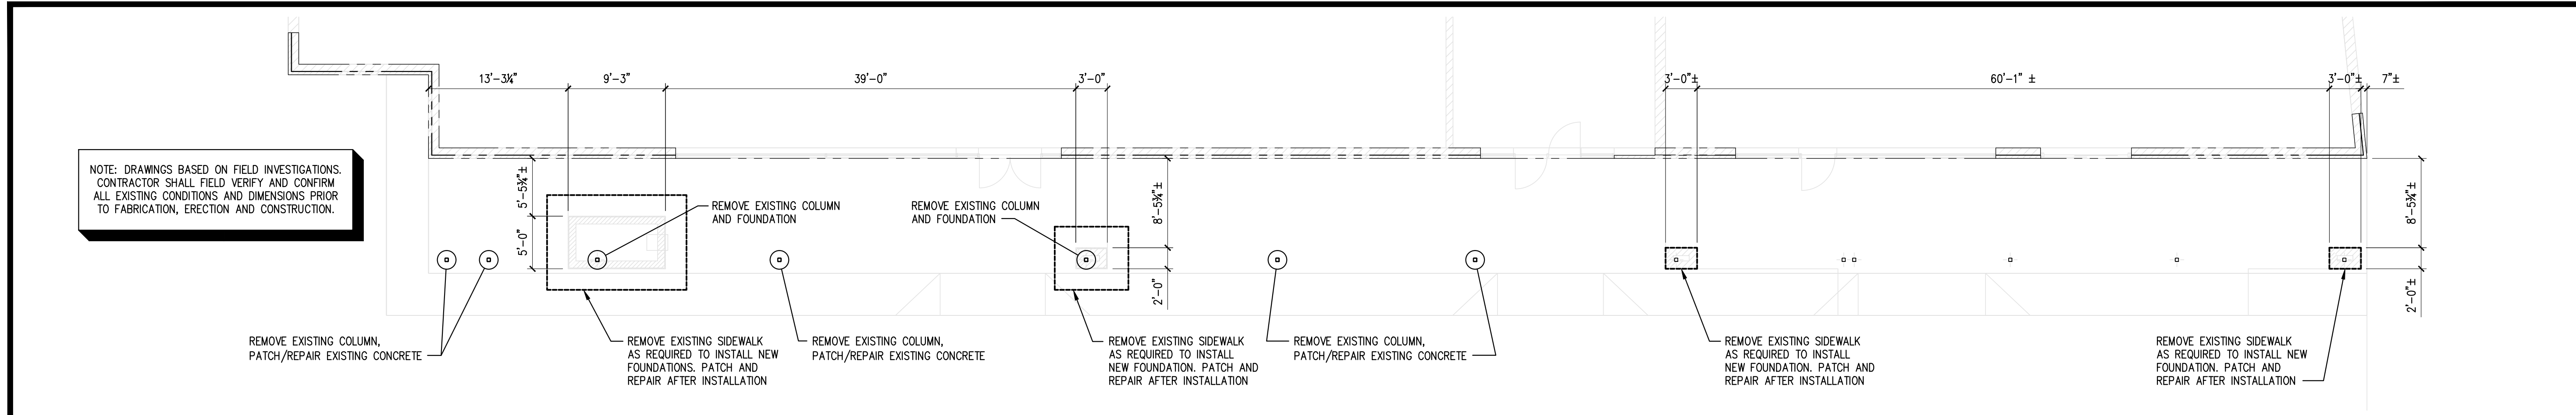


FOUNDATION DEMOLITION PLAN

SCALE: 1/8"=1'-0" 1

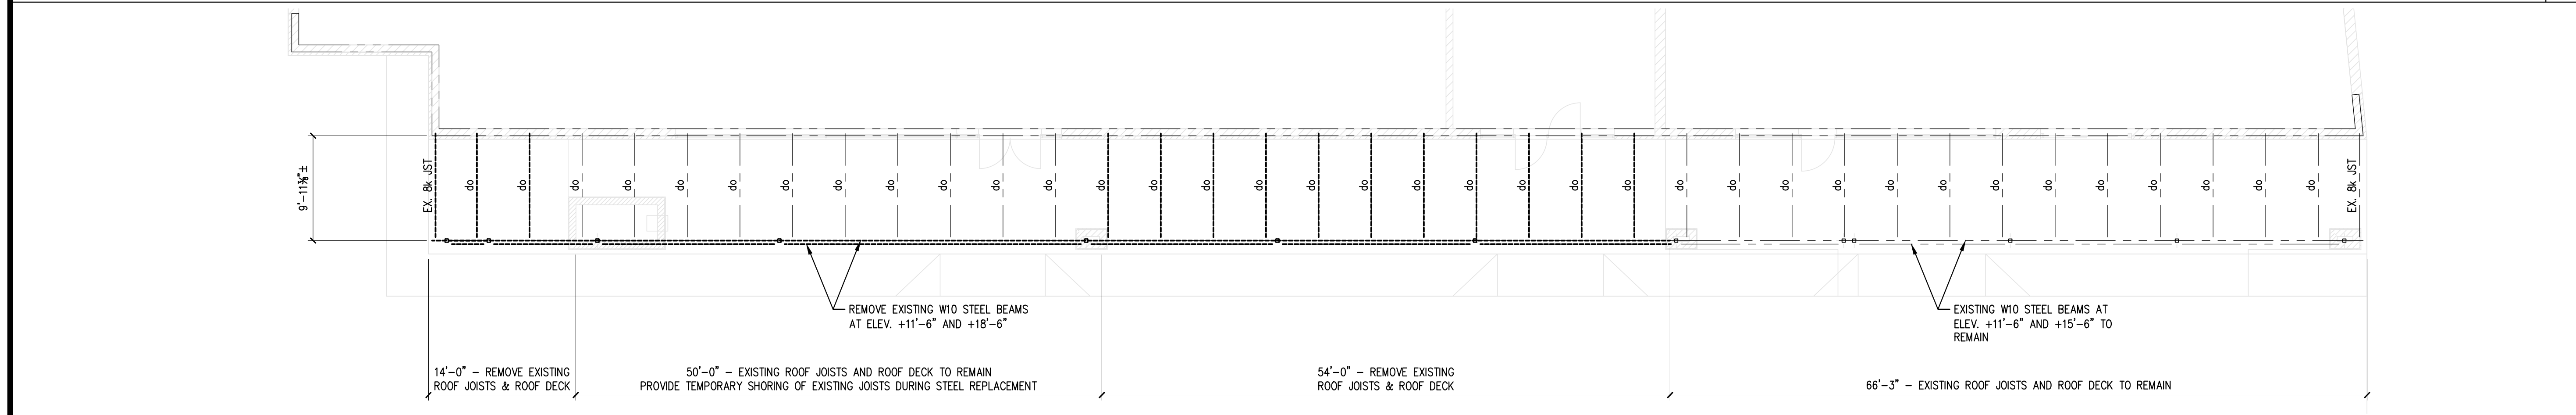


ROOF FRAMING DEMOLITION PLAN

SCALE: 1/8"=1'-0" 2

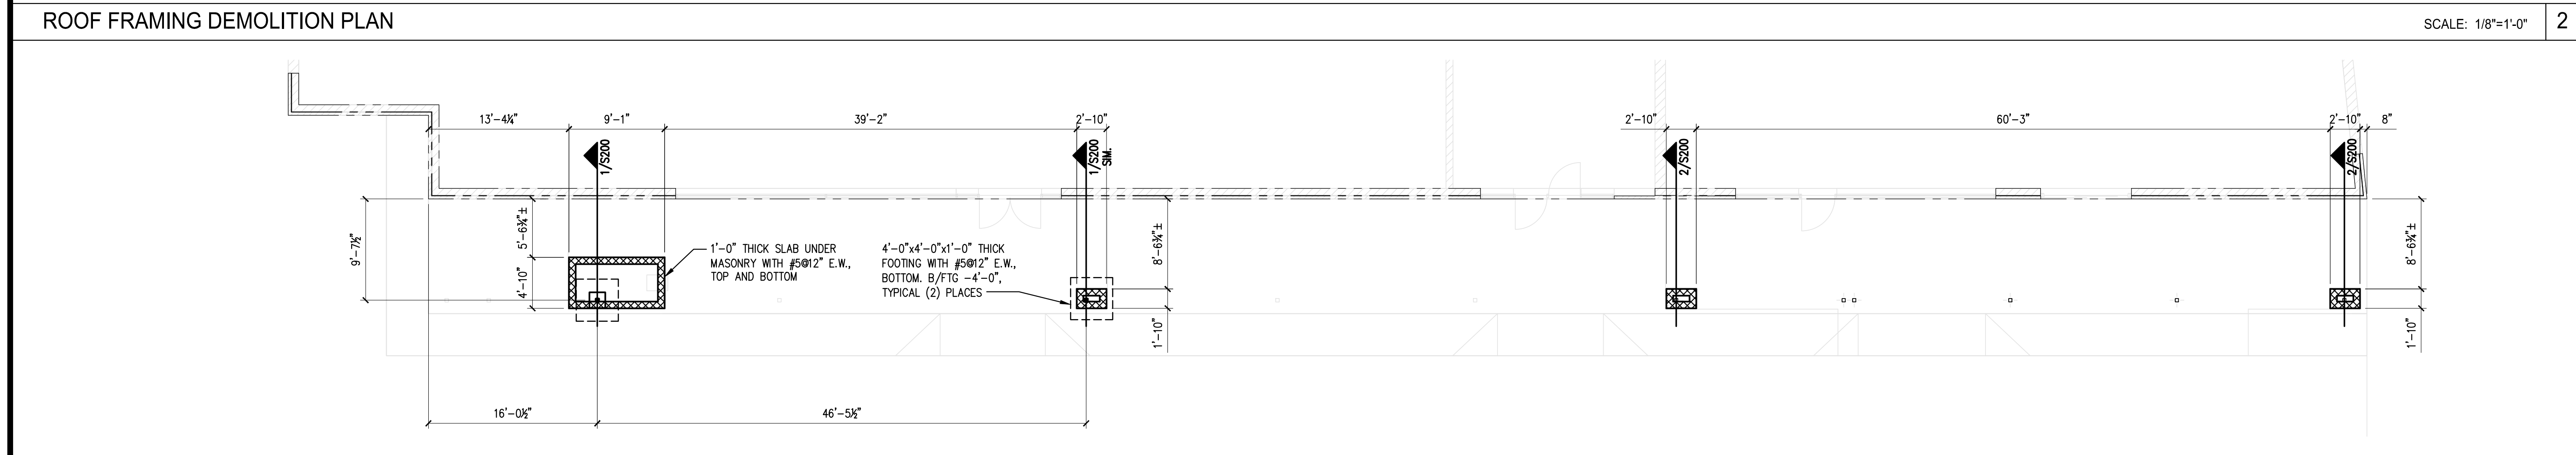

FOUNDATION PLAN

SCALE: 1/8"=1'-0" 3

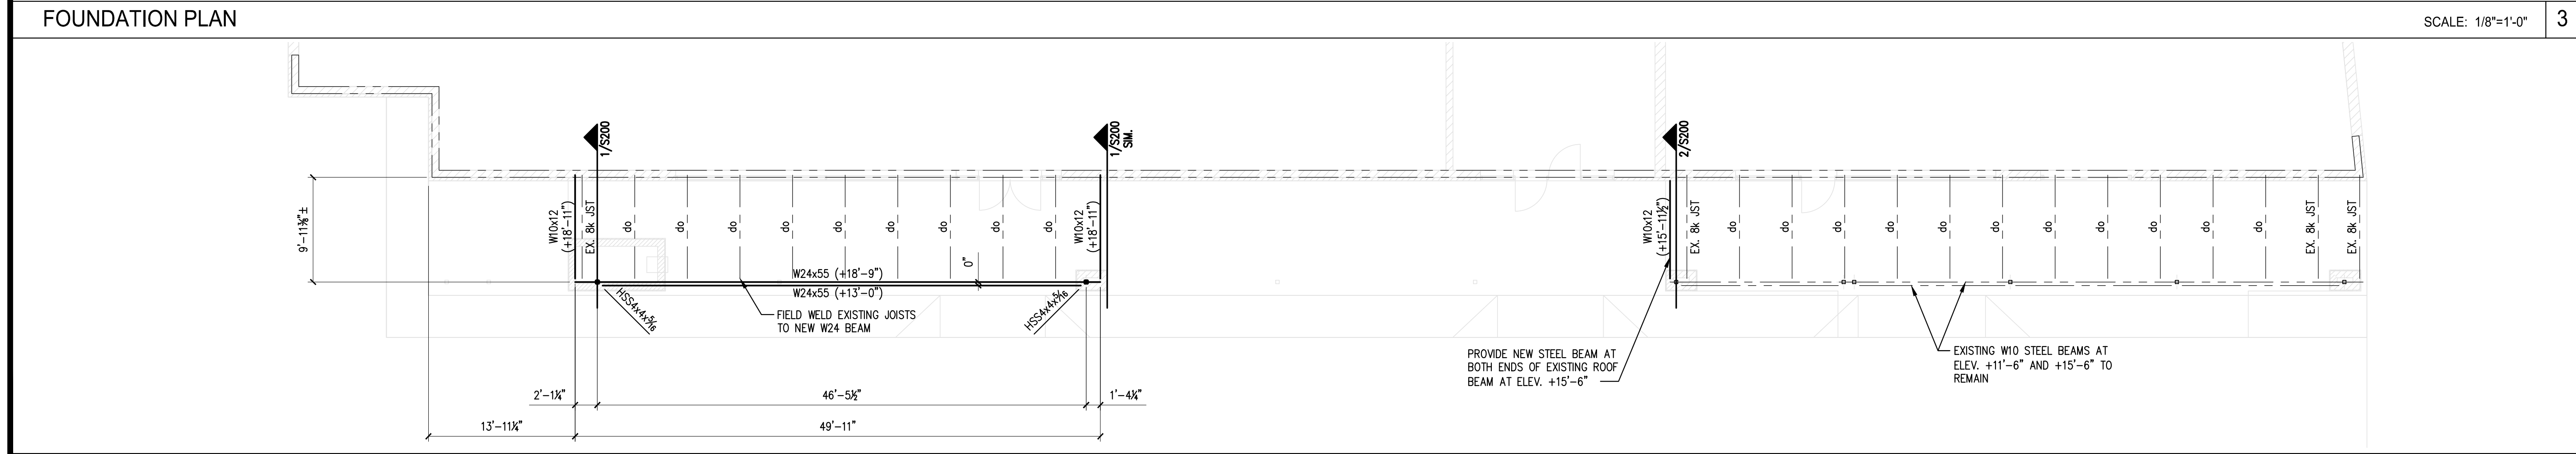

ROOF FRAMING PLAN PLAN

SCALE: 1/8"=1'-0" 4