




**A** Alternate #1 : First Floor Demo Plan  
SCALE: 3/8" = 1'-0"

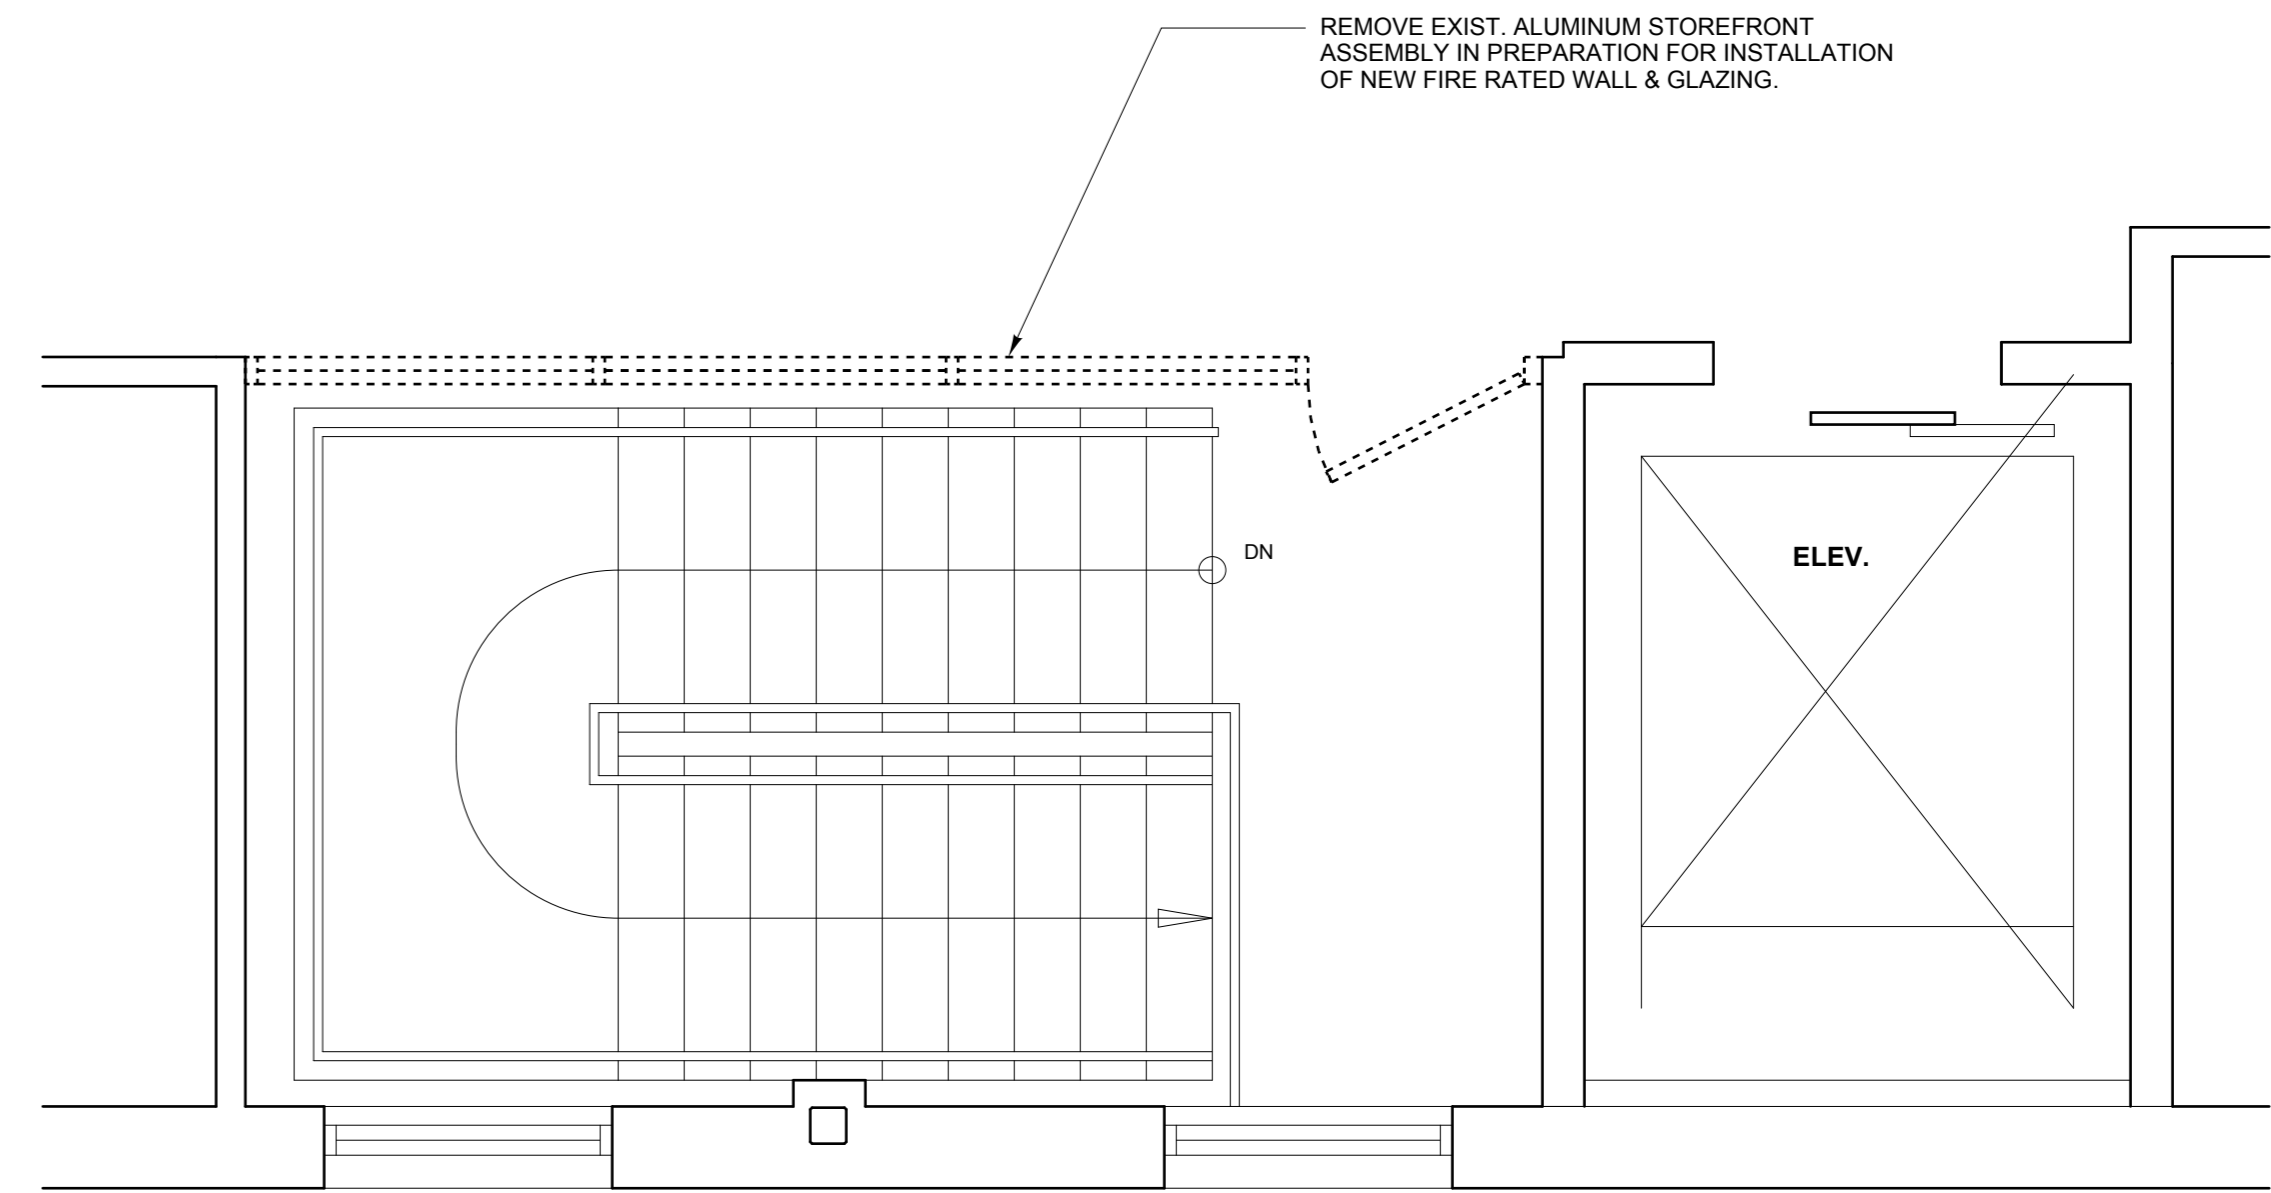

**B** Alternate #1 : Second Floor Demo Plan  
SCALE: 3/8" = 1'-0"

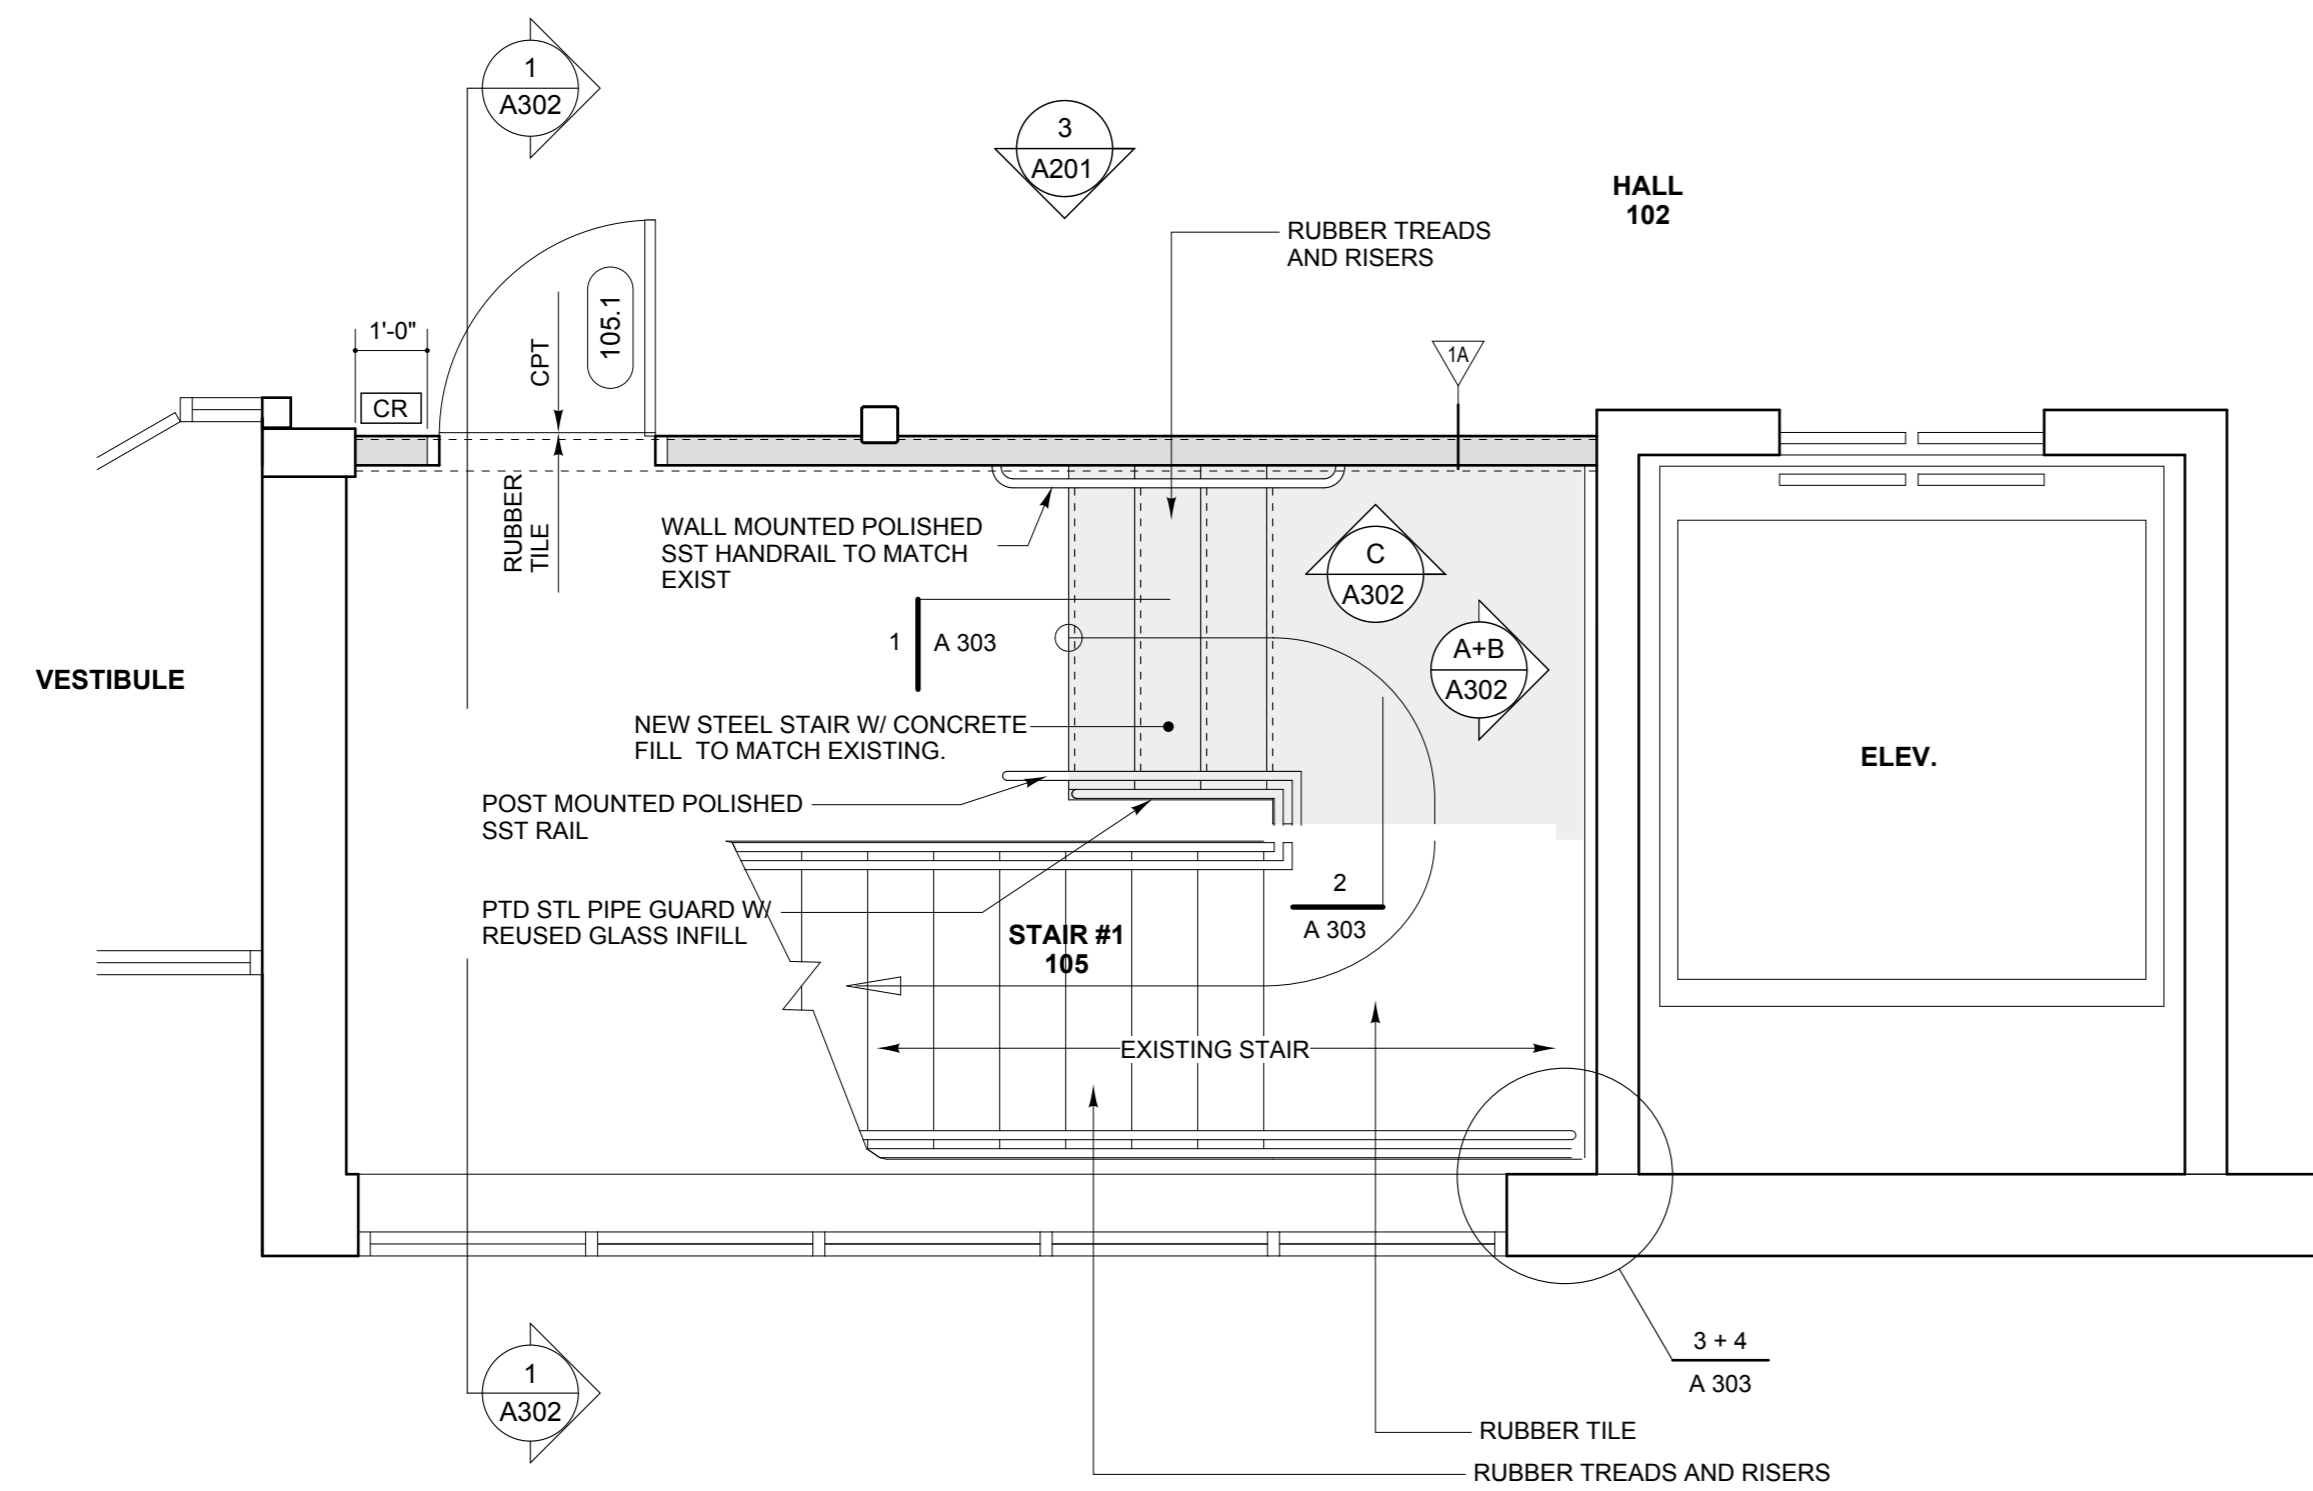

**C** Alternate #1 : First Floor Plan  
SCALE: 3/8" = 1'-0"

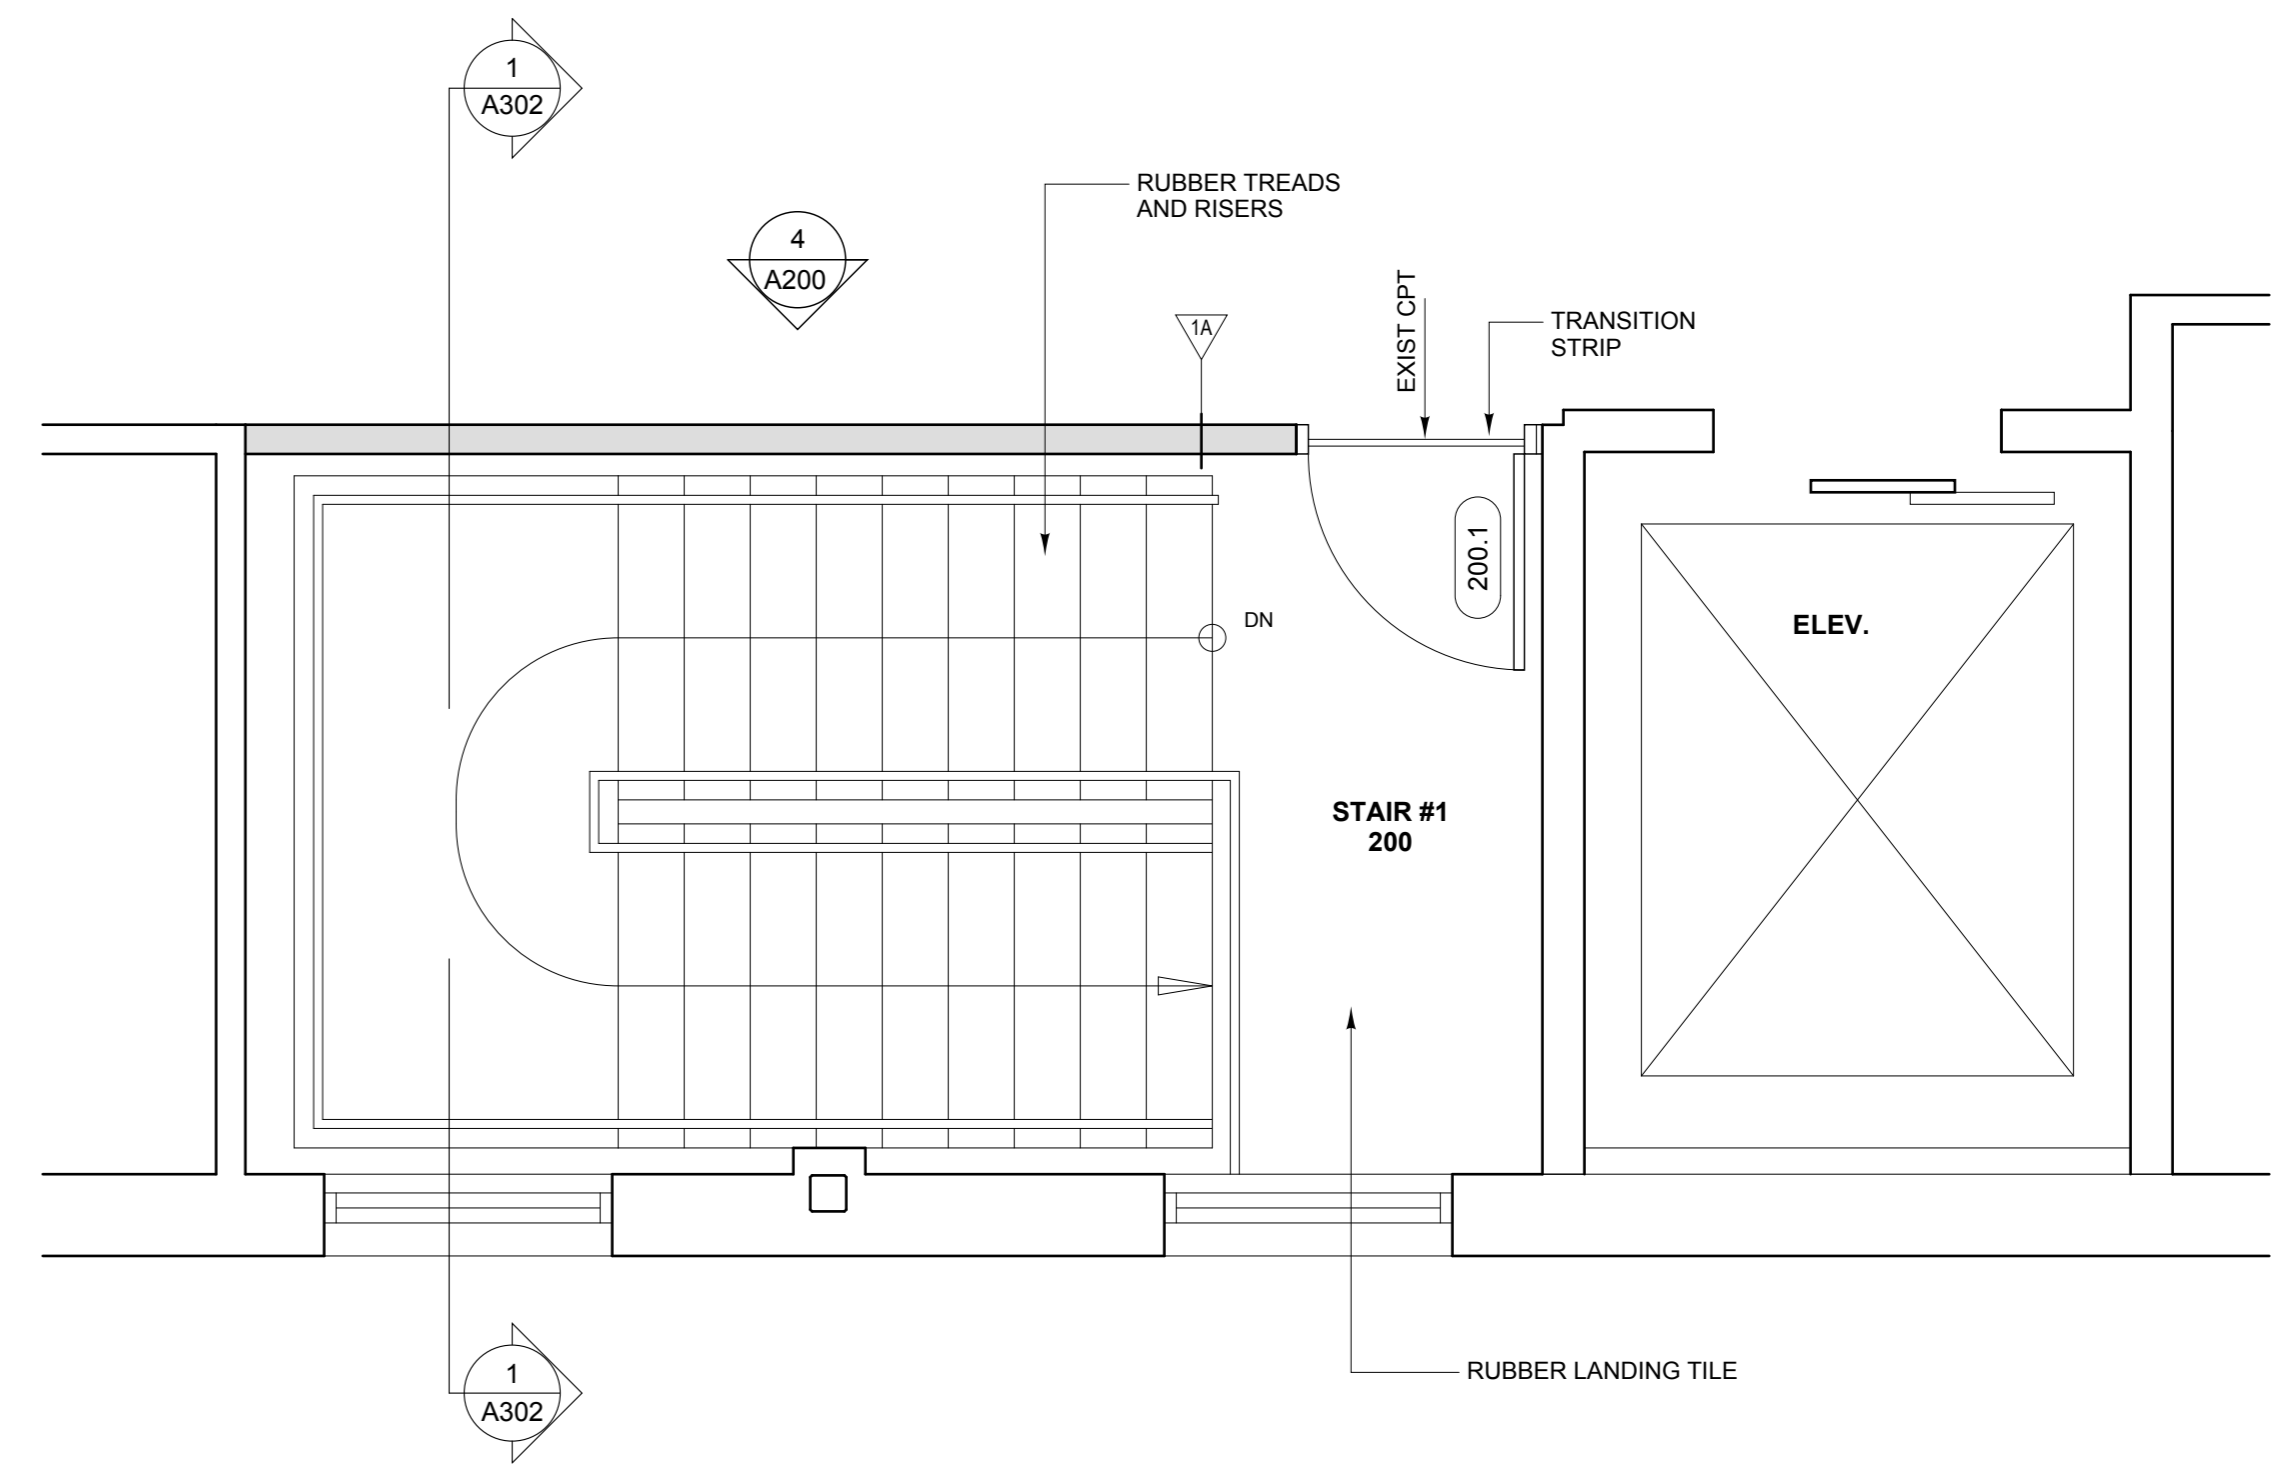

**C** Alternate #1 : Second Floor Plan  
SCALE: 3/8" = 1'-0"



*Mark M. Wilcox*



Architect  
**Winton Scott Architects**  
5 Milk Street  
Portland, Me 04101  
207-774-4811

Reception Areas Renovation



Portland Family Medicine  
272 Congress Street  
Portland, Maine 04101

Alternate #1 Plans

Scale : 3/8" = 1' - 0"



**A 301**

May 16, 2016