


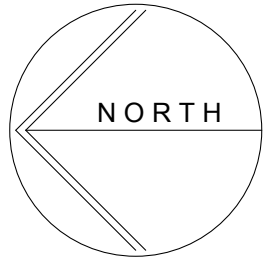


**Winton Scott Architects**  
 5 Milk Street  
 Portland, Maine 04101  
 207.774.4811  
 www.wintonsscott.com



160 Veranda Street  
 Portland, Maine 04103  
 T: 207.221.2260  
 F: 207.221.2266  
 Web: www.allied-eng.com

**Allied Engineering**  
 Structural Mechanical Electrical Commissioning

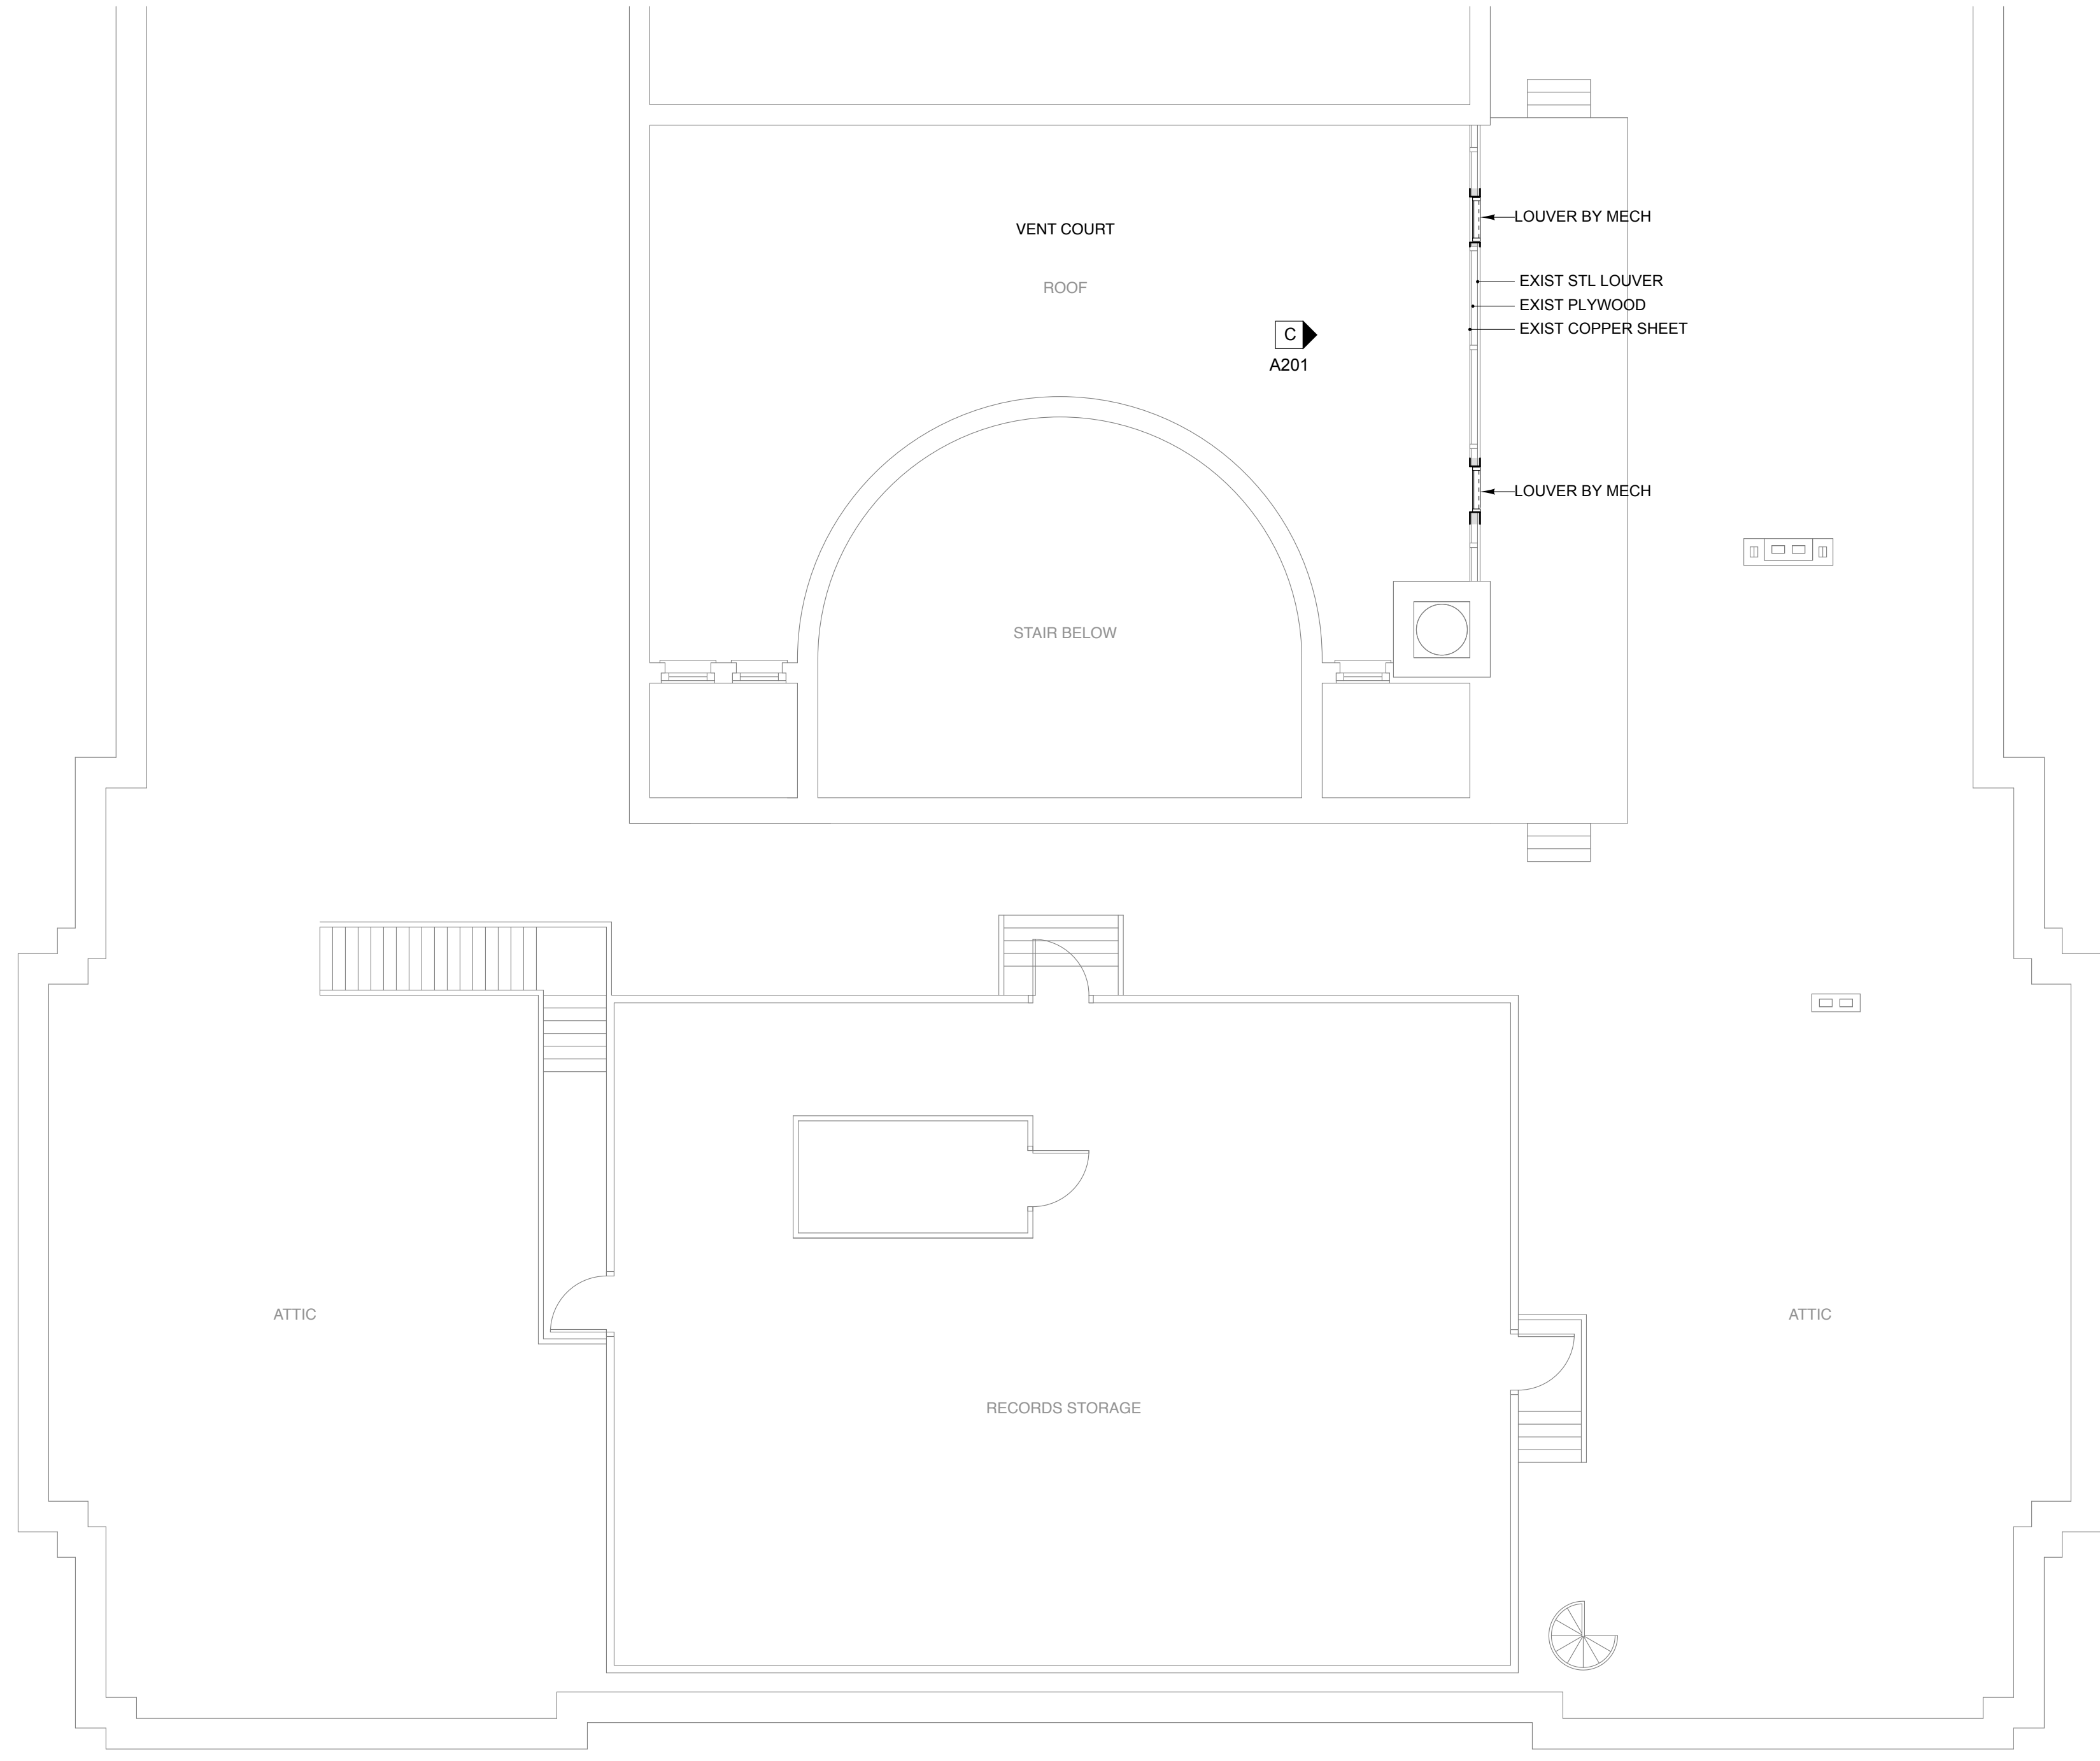

**ATTIC FLOOR PLAN**

1/8" = 1' - 0"

REVISIONS				
NUMBER	DATE	BY	DESCRIPTION	

Date:	
Drawn By:	
Checked By:	
Project Mgr:	ASD
Project No:	17051
Card File:	
Graphic Scale:	0 8'

**FIRST FLOOR PLAN**  
 AIR CONDITIONING AND HEATING UPGRADES  
 CUMBERLAND COUNTY COURTHOUSE  
 142 FEDERAL STREET, PORTLAND, MAINE  
© COPYRIGHT 2017 ALLIED ENGINEERS, INC.