

GRANT HAYS
ASSOCIATES

ARCHITECTURE & INTERIOR DESIGN
P.O. BOX 6179 FALMOUTH MAINE 04105
207.871.5900 www.granthays.com

DATE

REVISIONS

DRAWING NAME

HISTORIC EXTERIOR WINDOWS
CUMBERLAND COUNTY COURTHOUSE
205 NEWBURY STREET PORTLAND, MAINE 04101

SHEET

ATTIC
FLOOR
PLAN

DATE
7 DEC '15

SCALE
1/8"=1'-0"


DRAWN
MFF/mgk

JOB NO.
150512

SHEET

A-5

COPYRIGHT
REPRODUCTION OR REVISE OF THIS
DOCUMENT WITHOUT WRITTEN
PERMISSION FROM GRANT HAYS
ASSOCIATES IS PROHIBITED.

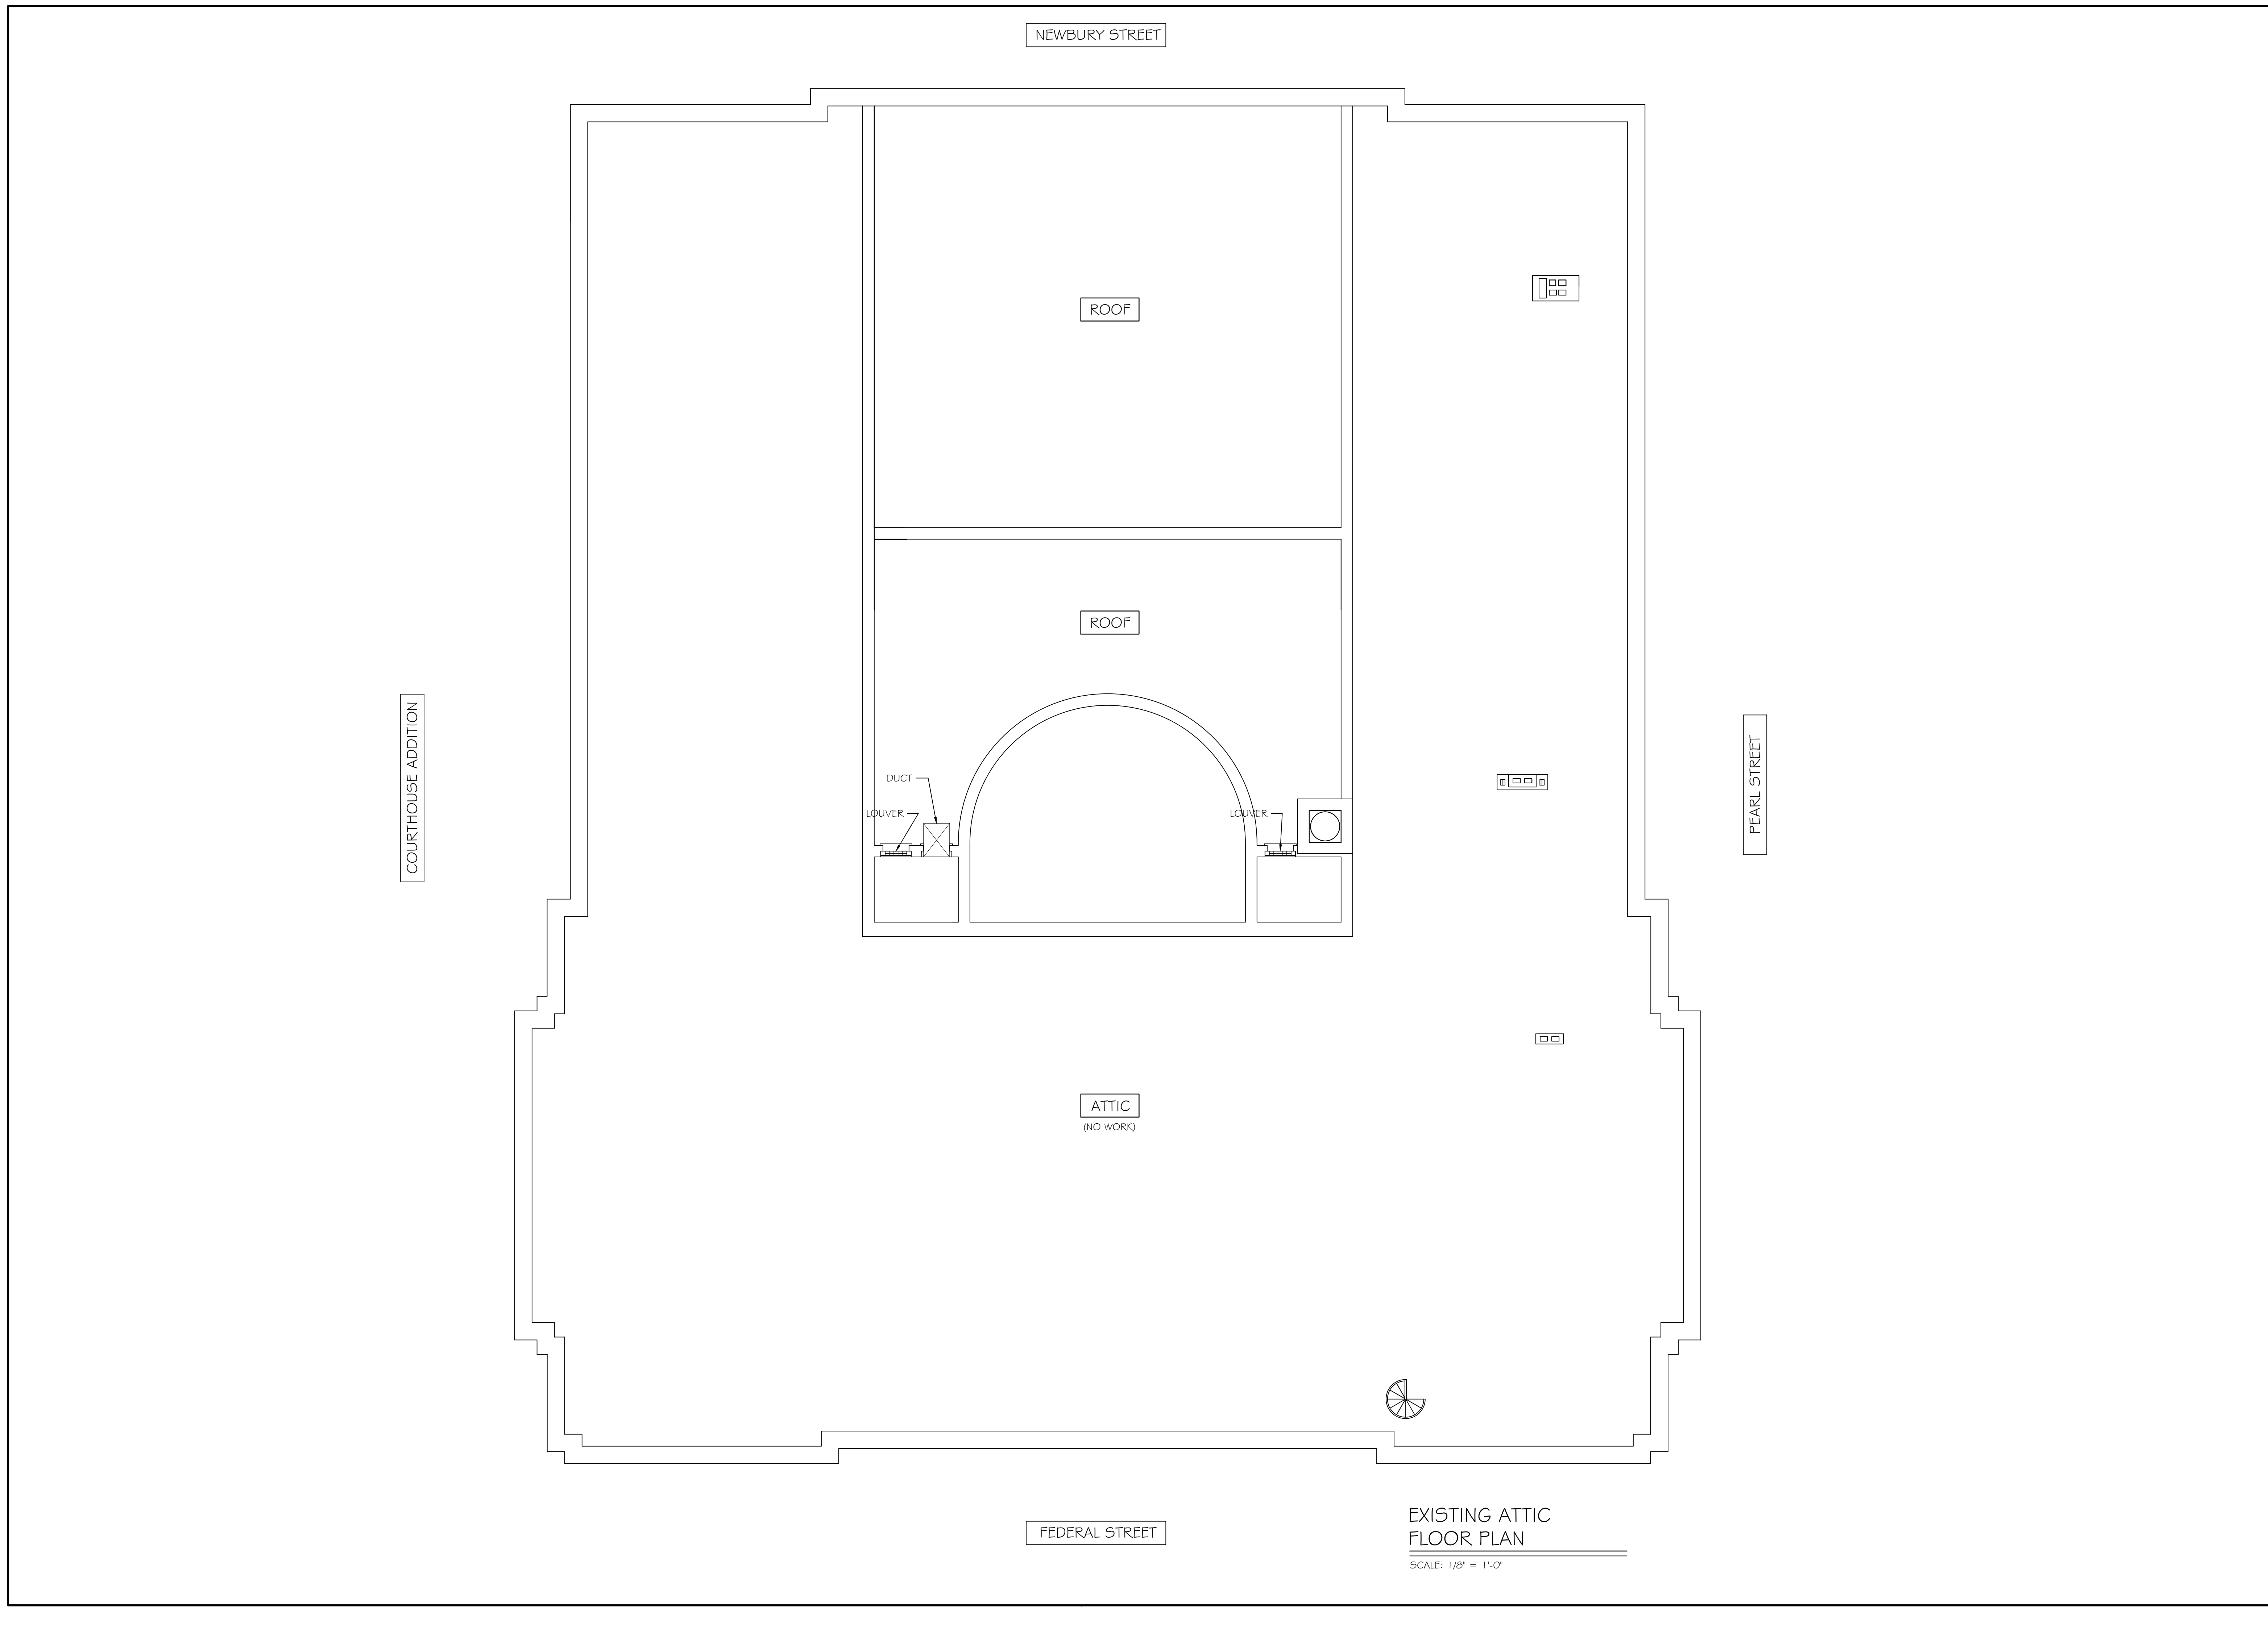

EXISTING ATTIC
FLOOR PLAN

SCALE: 1/8" = 1'-0"