



3 NEW ENTRY STOOP FRAMING PLAN
SCALE: 1/2"=1'-0"

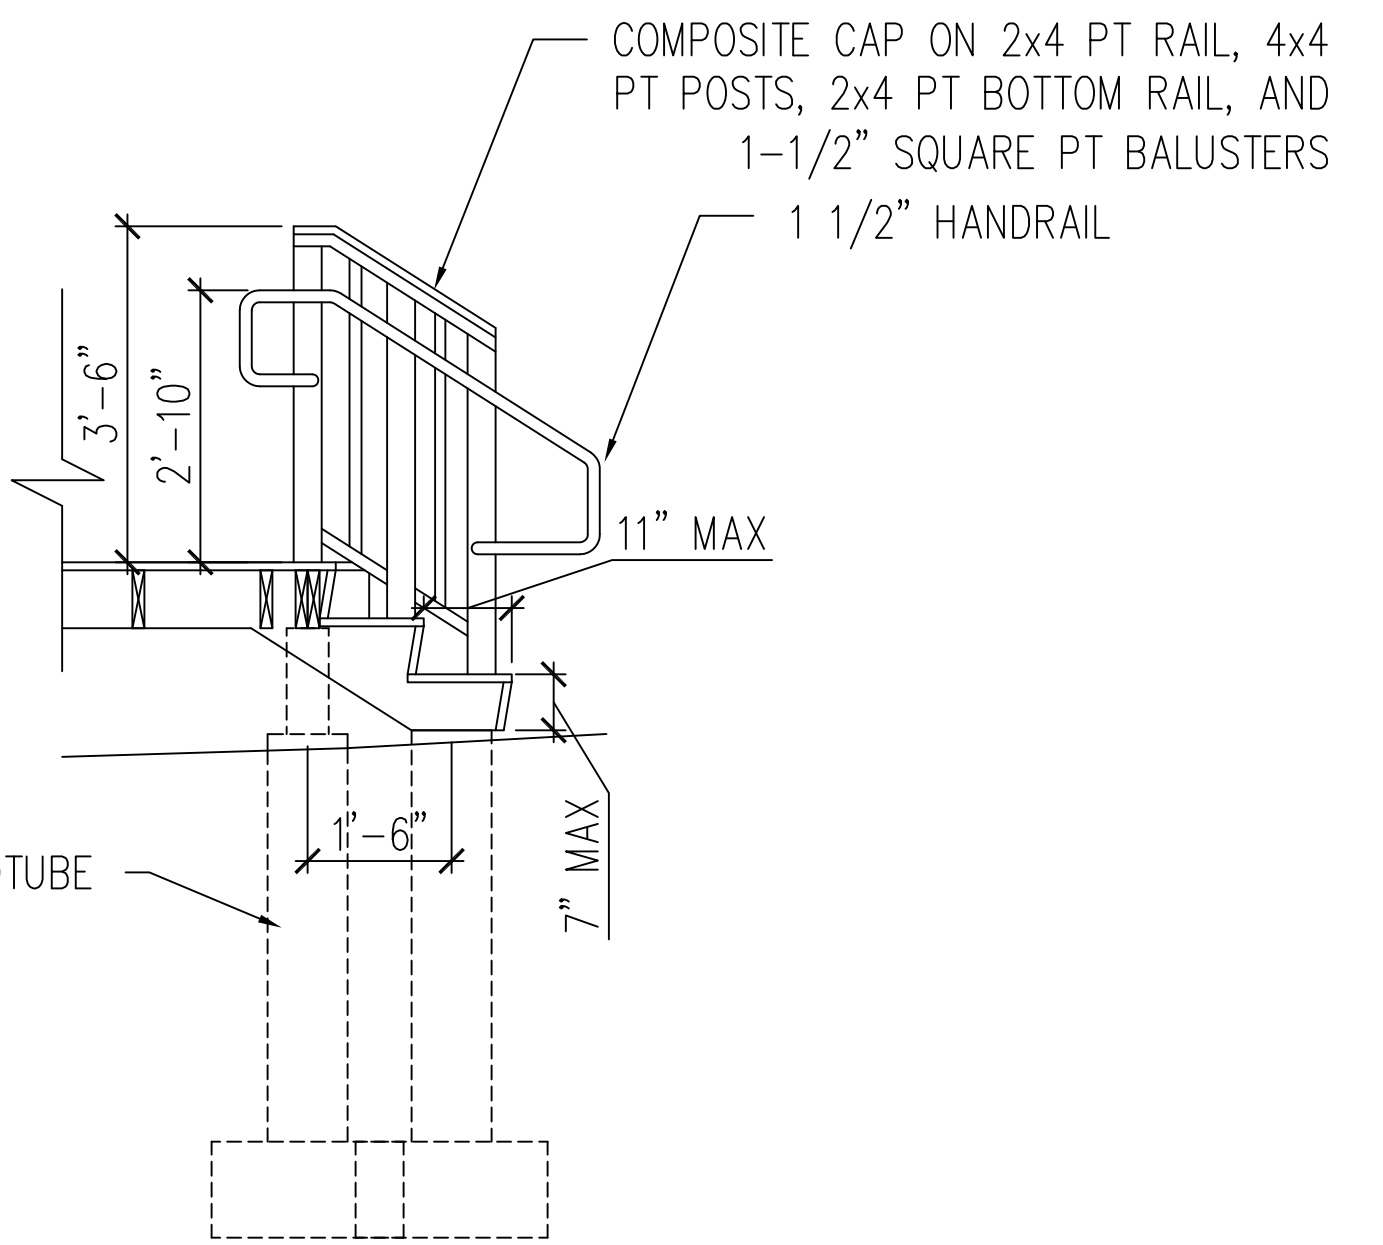

4 NEW ENTRY STOOP SECTION
SCALE: 1/2"=1'-0"

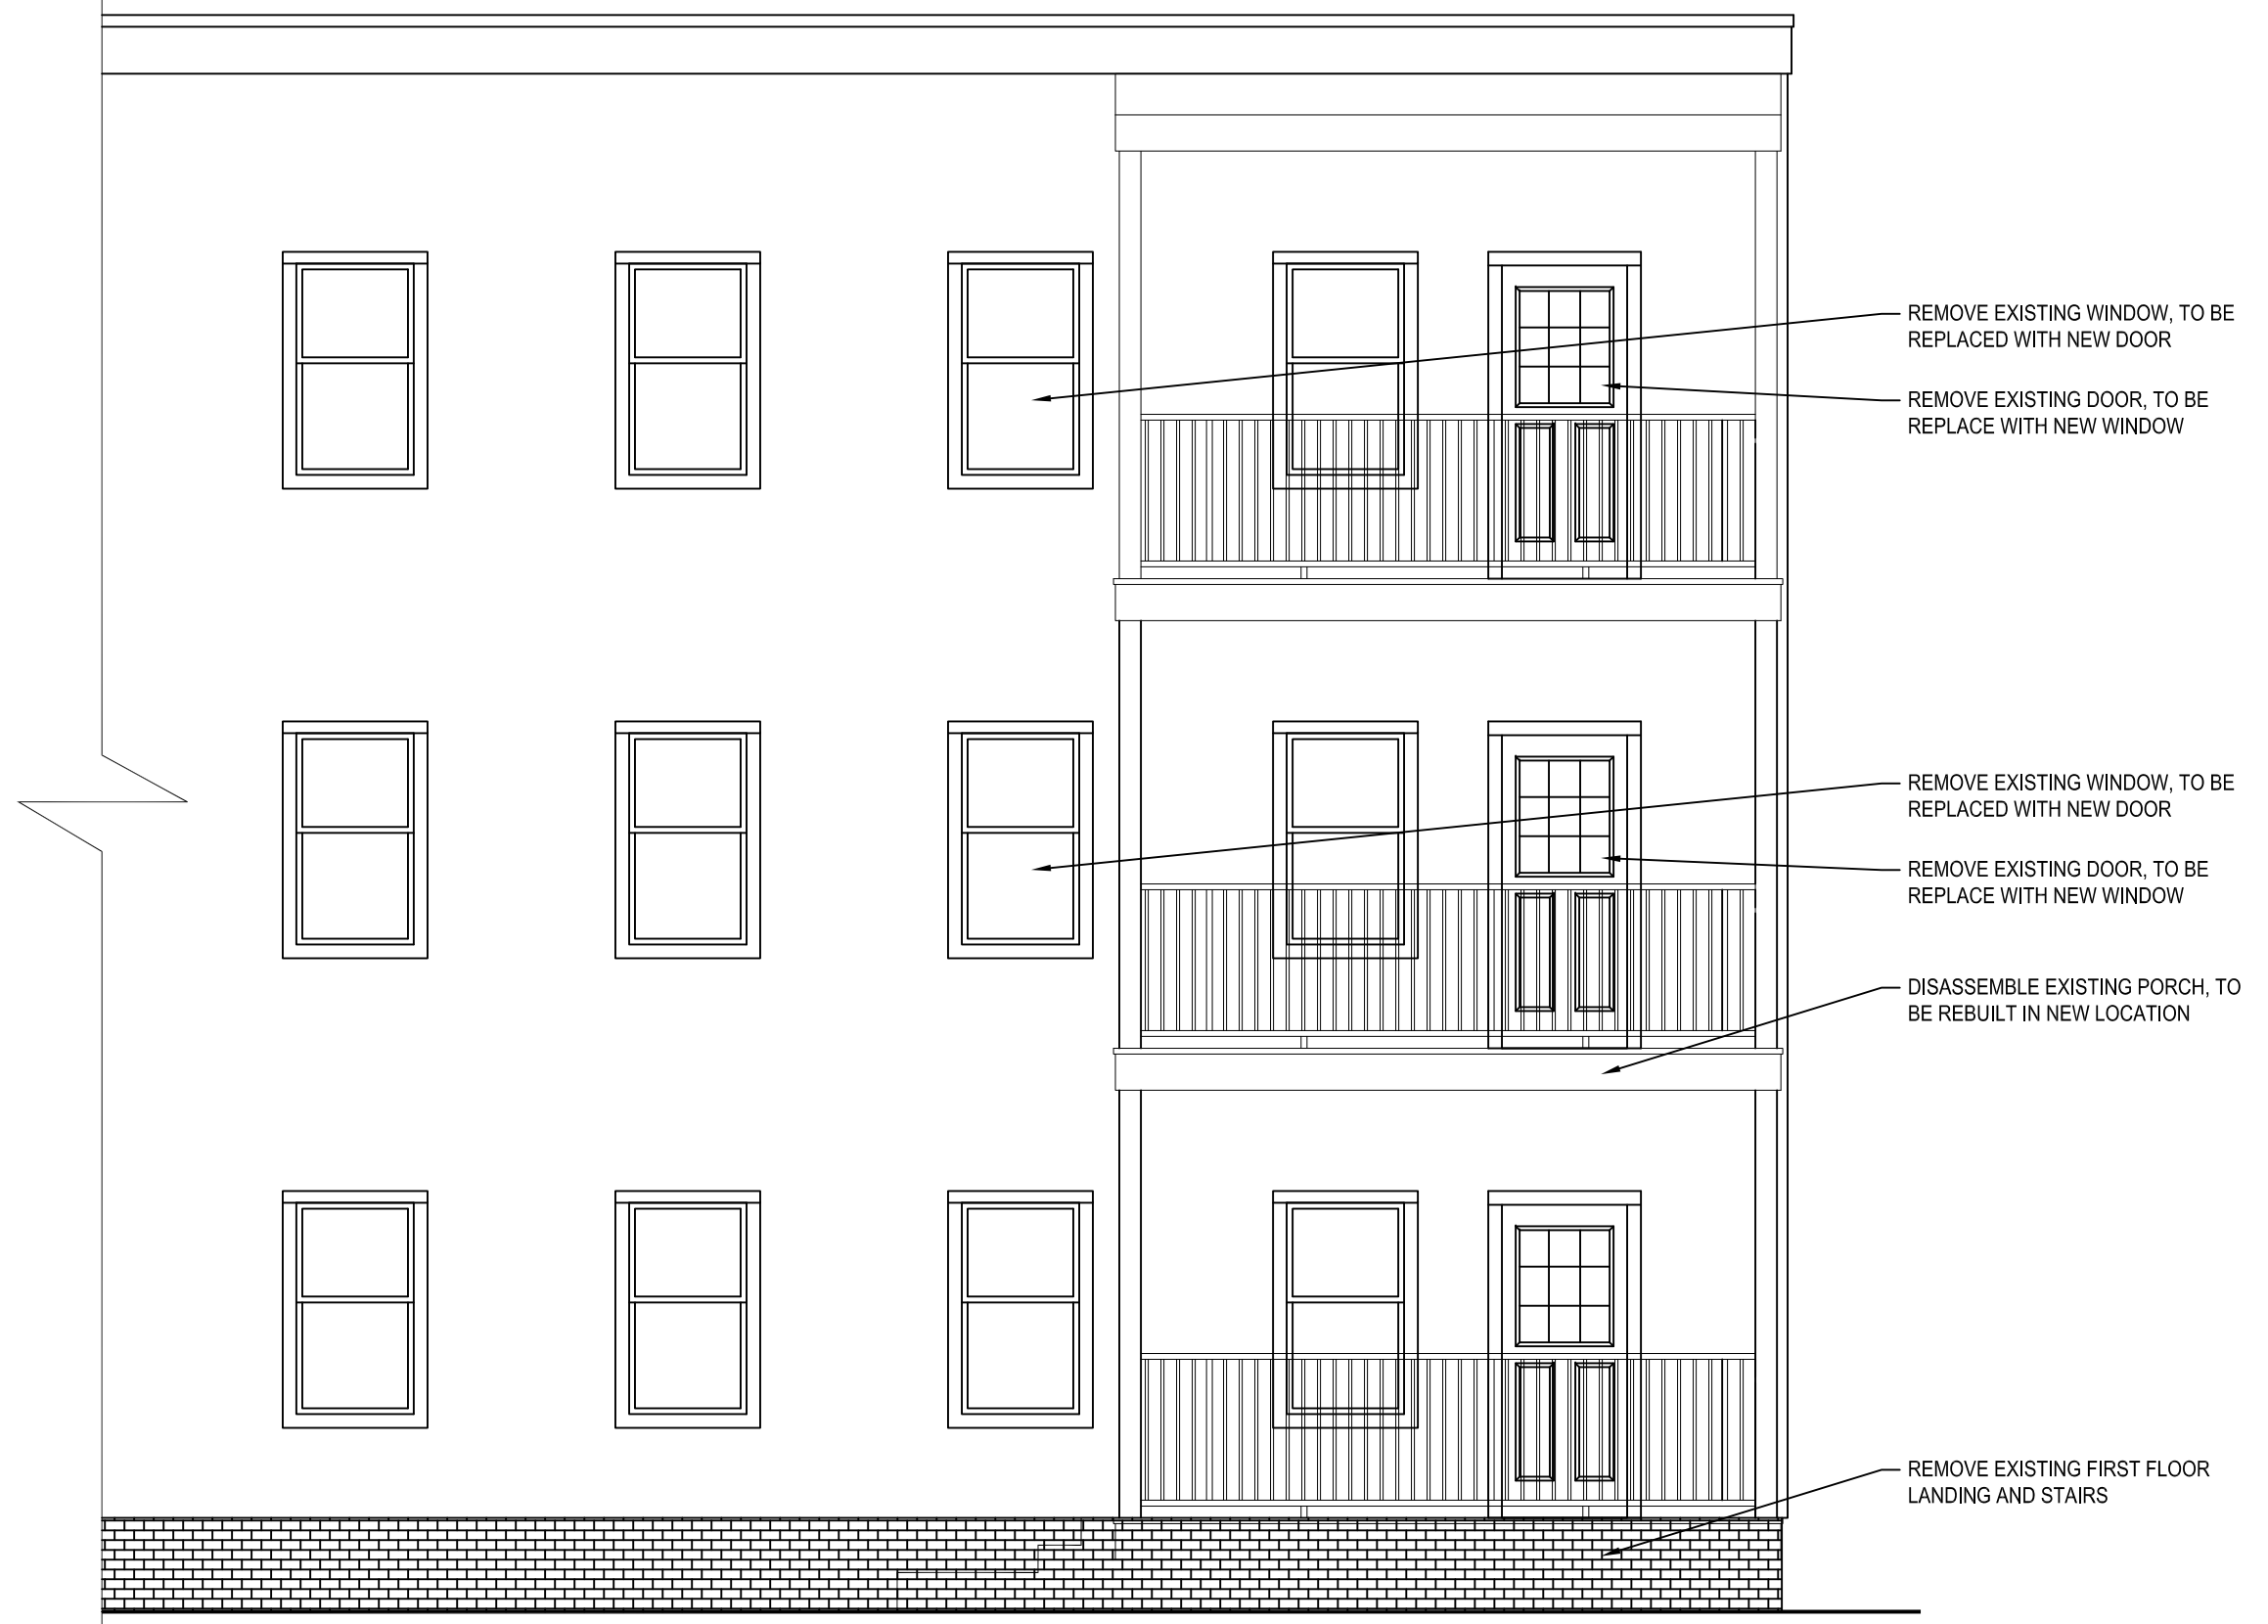

1 EXISTING BUILDING ELEVATION
SCALE: 1/4"=1'-0"



1 PROPOSED BUILDING ELEVATION
SCALE: 1/4"=1'-0"

Prepared For:		TEXT	Address City, State																
Consulting Engineer:		ARCHETYPE architects 48 Union Wharf Portland, Maine 04101 (207) 772-6022 Fax (207) 772-4056																	
Project:	100 FEDERAL STREET PORCH	ADDRESS CITY, STATE																	
Revisions:	<table border="1"> <tr><td> </td><td> </td><td> </td><td> </td></tr> <tr><td> </td><td> </td><td> </td><td> </td></tr> <tr><td> </td><td> </td><td> </td><td> </td></tr> <tr><td> </td><td> </td><td> </td><td> </td></tr> </table>																		
Date:	01 FEB. 2016	Scale:	1/8" = 1'-0"																
EXISTING AND PROPOSED ELEVATIONS																			
A2.01																			