

**HEMESPHERE
DESIGN**

Architecture

58 Fore Street
Portland, ME 04101
207.232.6079
joe@hemespheredesign.com
www.hemespheredesign.com

PROSPECT



DESIGN

58 FORE ST. PORTLAND, ME
www.prospectdesign.me
T: 207 - 749 - 7400

96 FEDERAL
96 FEDERAL STREET, PORTLAND, ME

PROPOSED EXTERIOR
ELEVATIONS & SECTION

PERMIT SET

SHEET TITLE

REVISION

DRAWN BY:

DATE: May 24, 2016


A2




2 NORTH EAST ELEVATION
1/4" = 1'-0"



1 NORTH WEST ELEVATION
1/4" = 1'-0"

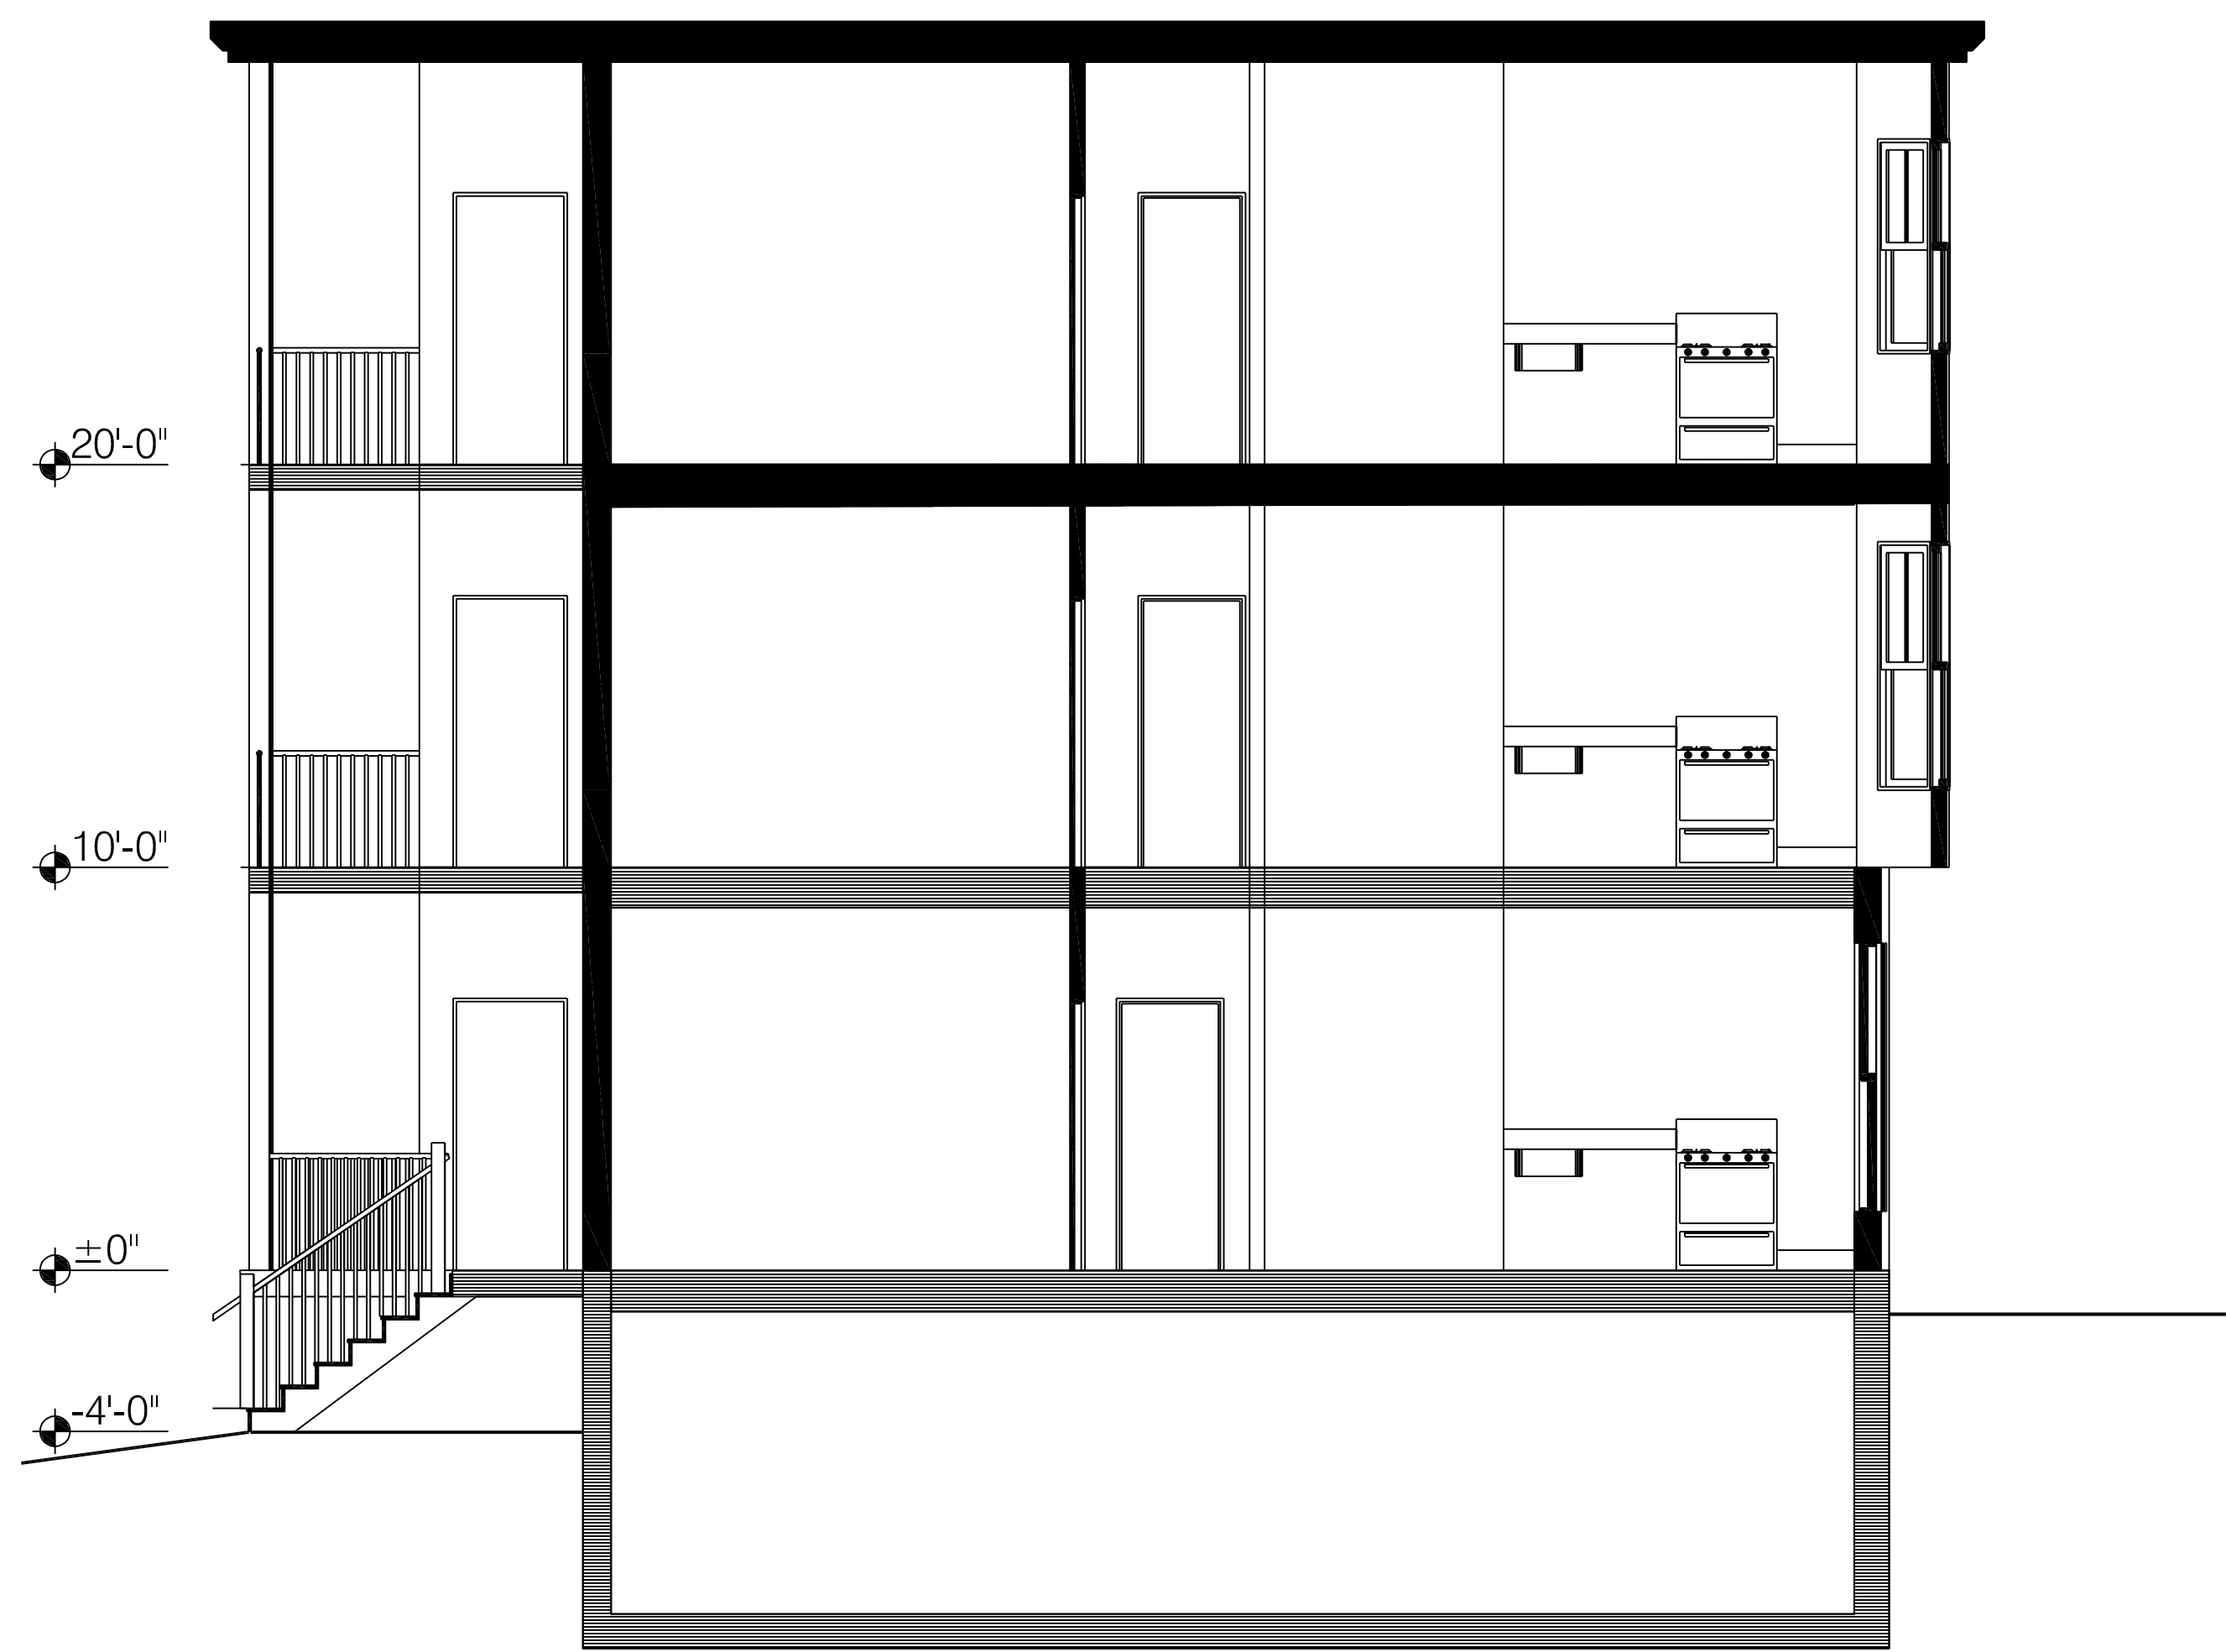

1 SECTION
1/4" = 1'-0"

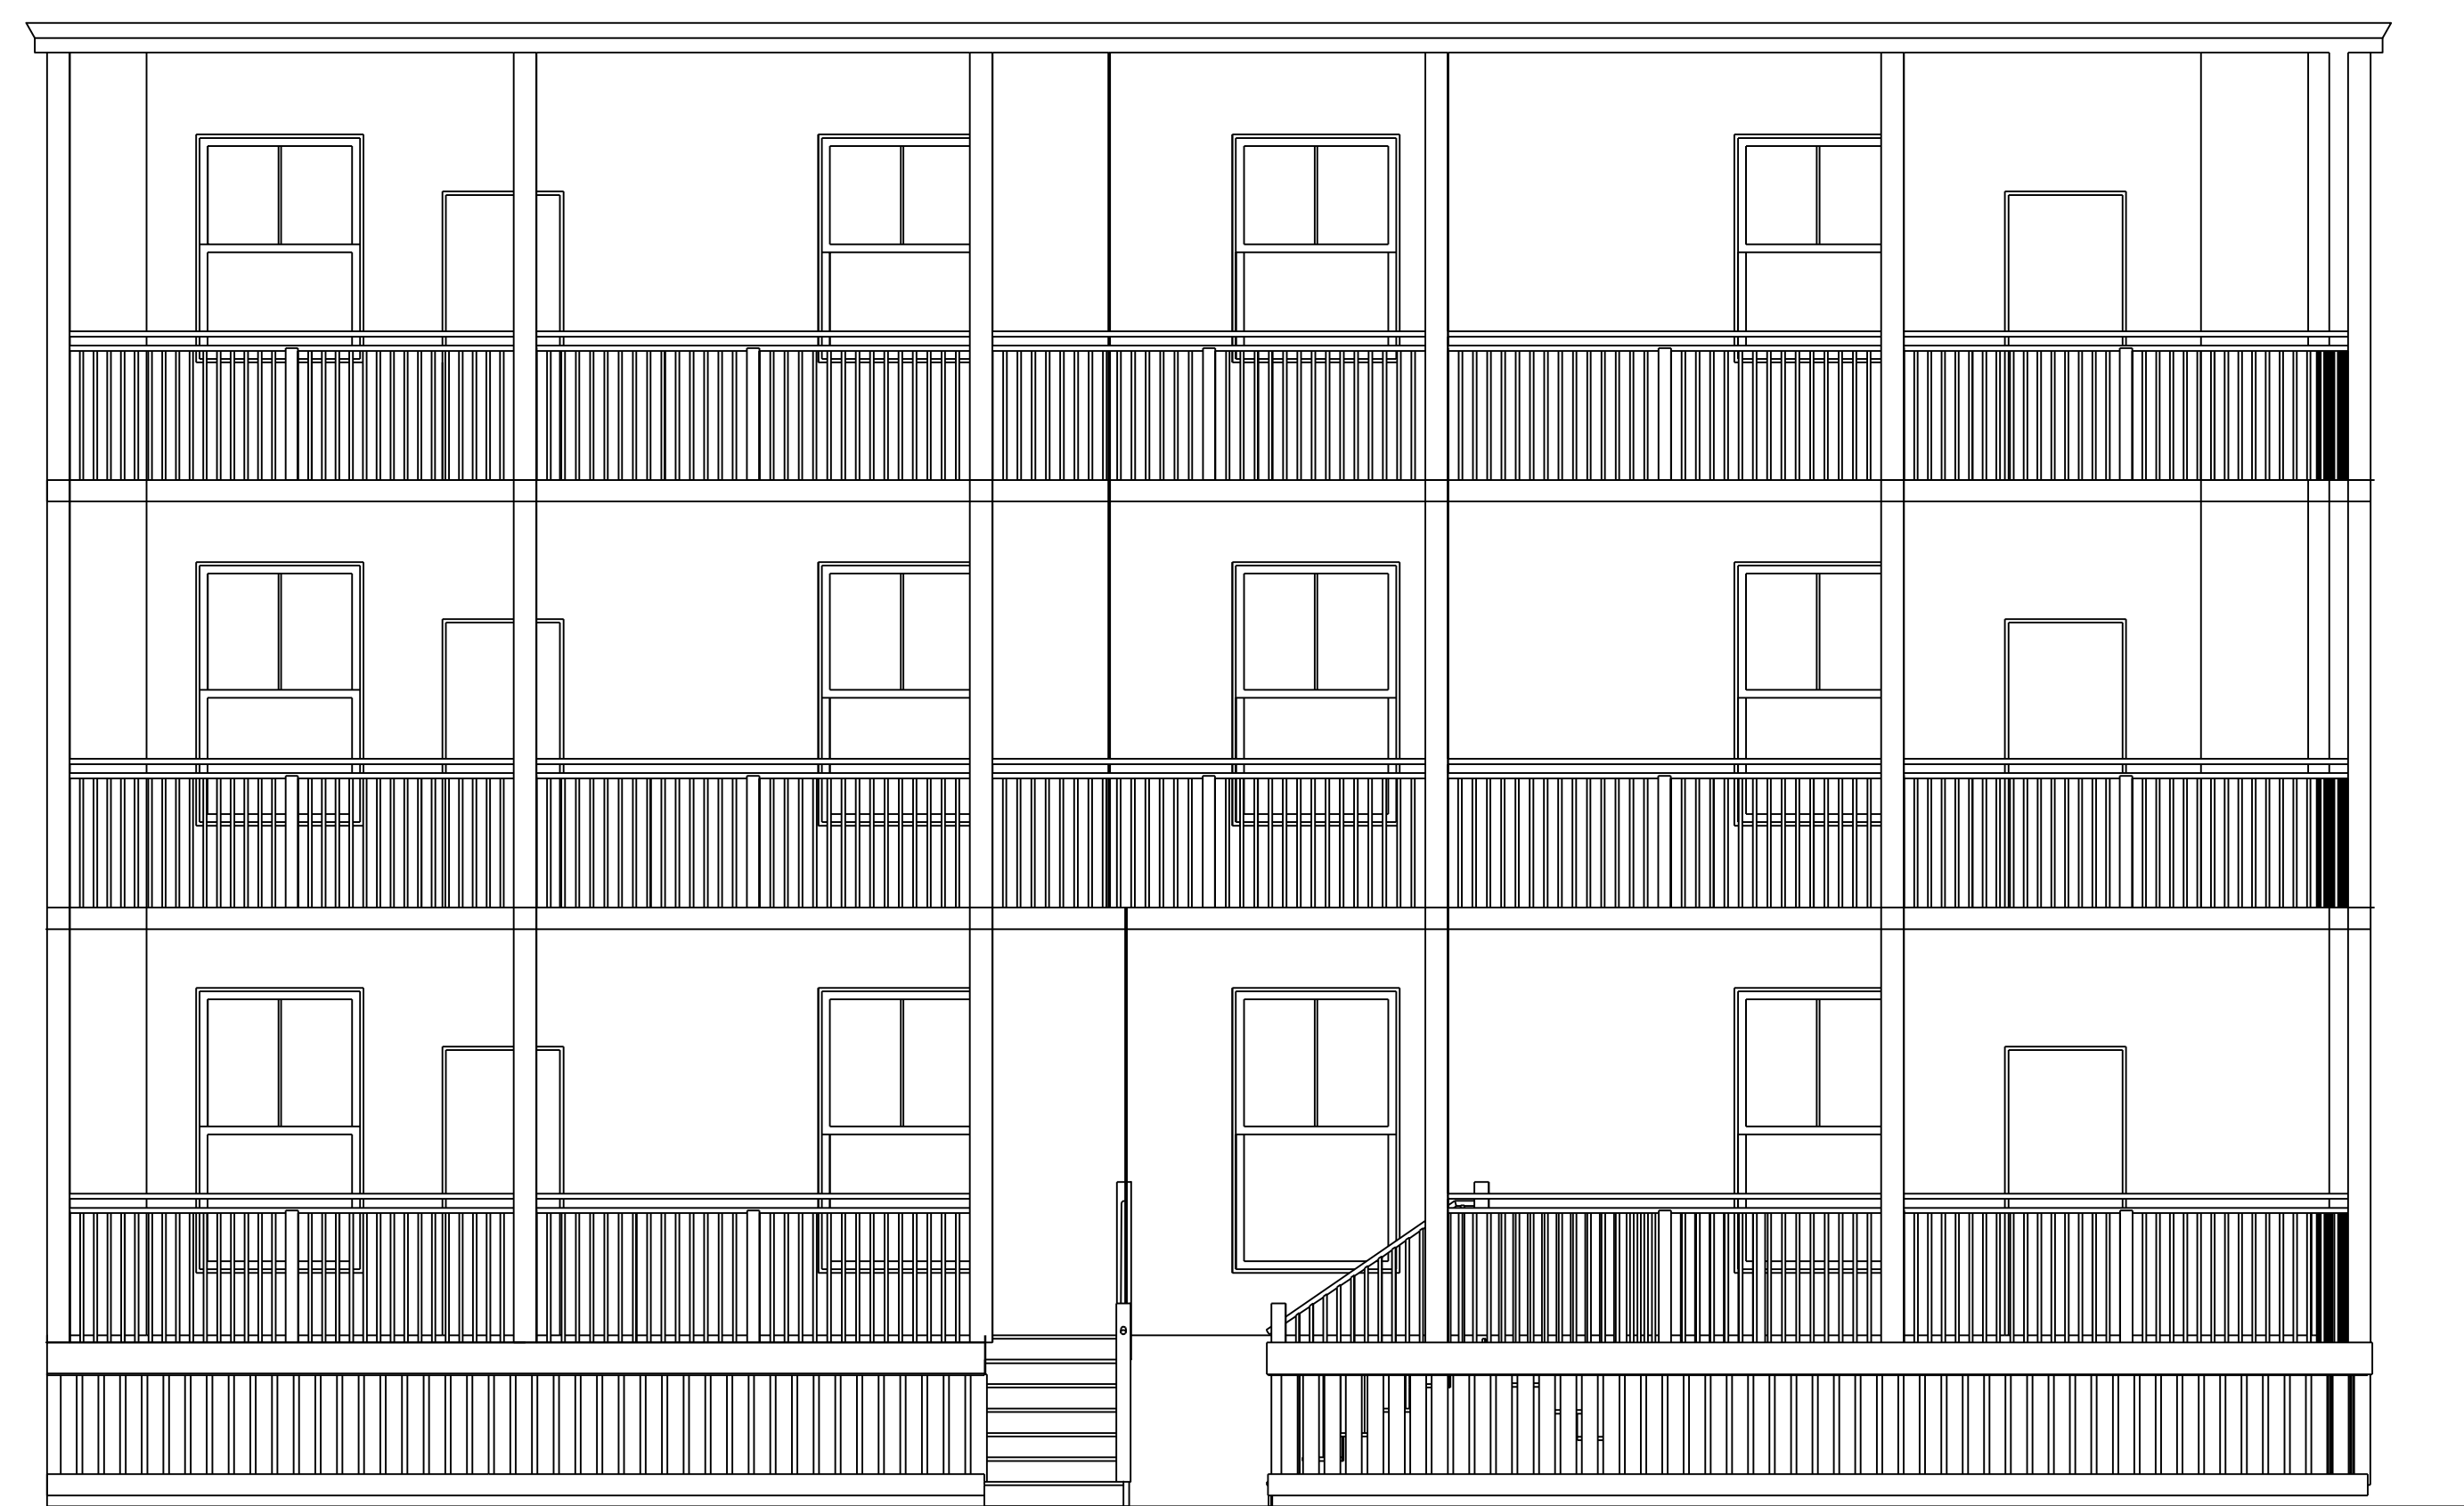

3 SOUTH EAST ELEVATION
1/4" = 1'-0"