



Prepared For:
NewHeight Group
 118 Congress Street #401
 Portland, Maine

Consultant:
ARCHETYPE
 architects
 48 Union Wharf Portland, Maine 04101
 (207) 772-6022 ARCHETYPE@ARCHETYPEPA.COM

Project:
LUMINATO
 167 Newbury Street Portland, Maine


Revisions:
 Date: **JULY 21, 2016**
 Scale: **3/16" = 1'-0"**

ROOF PLAN
A1.07

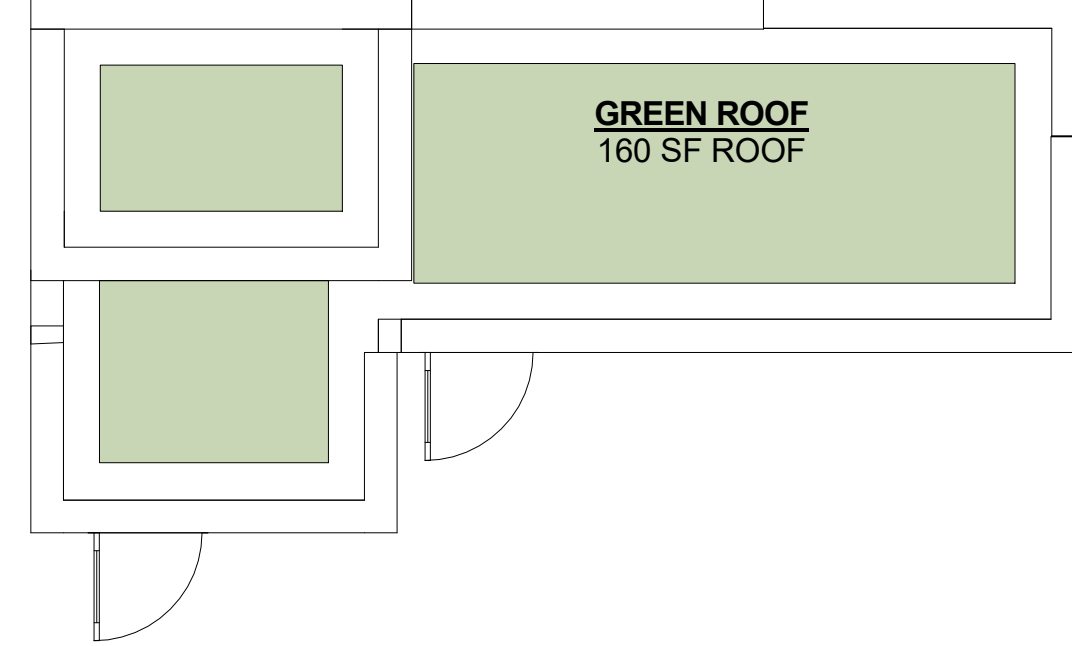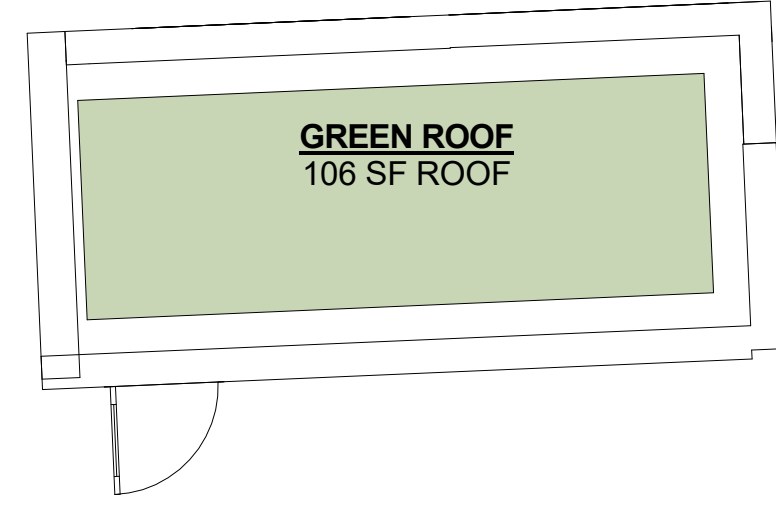

3 ROOF STAIR / ELEV. TOWERS

3/16" = 1'-0" 0 2'-0 4'-0 8'-0 16'-0

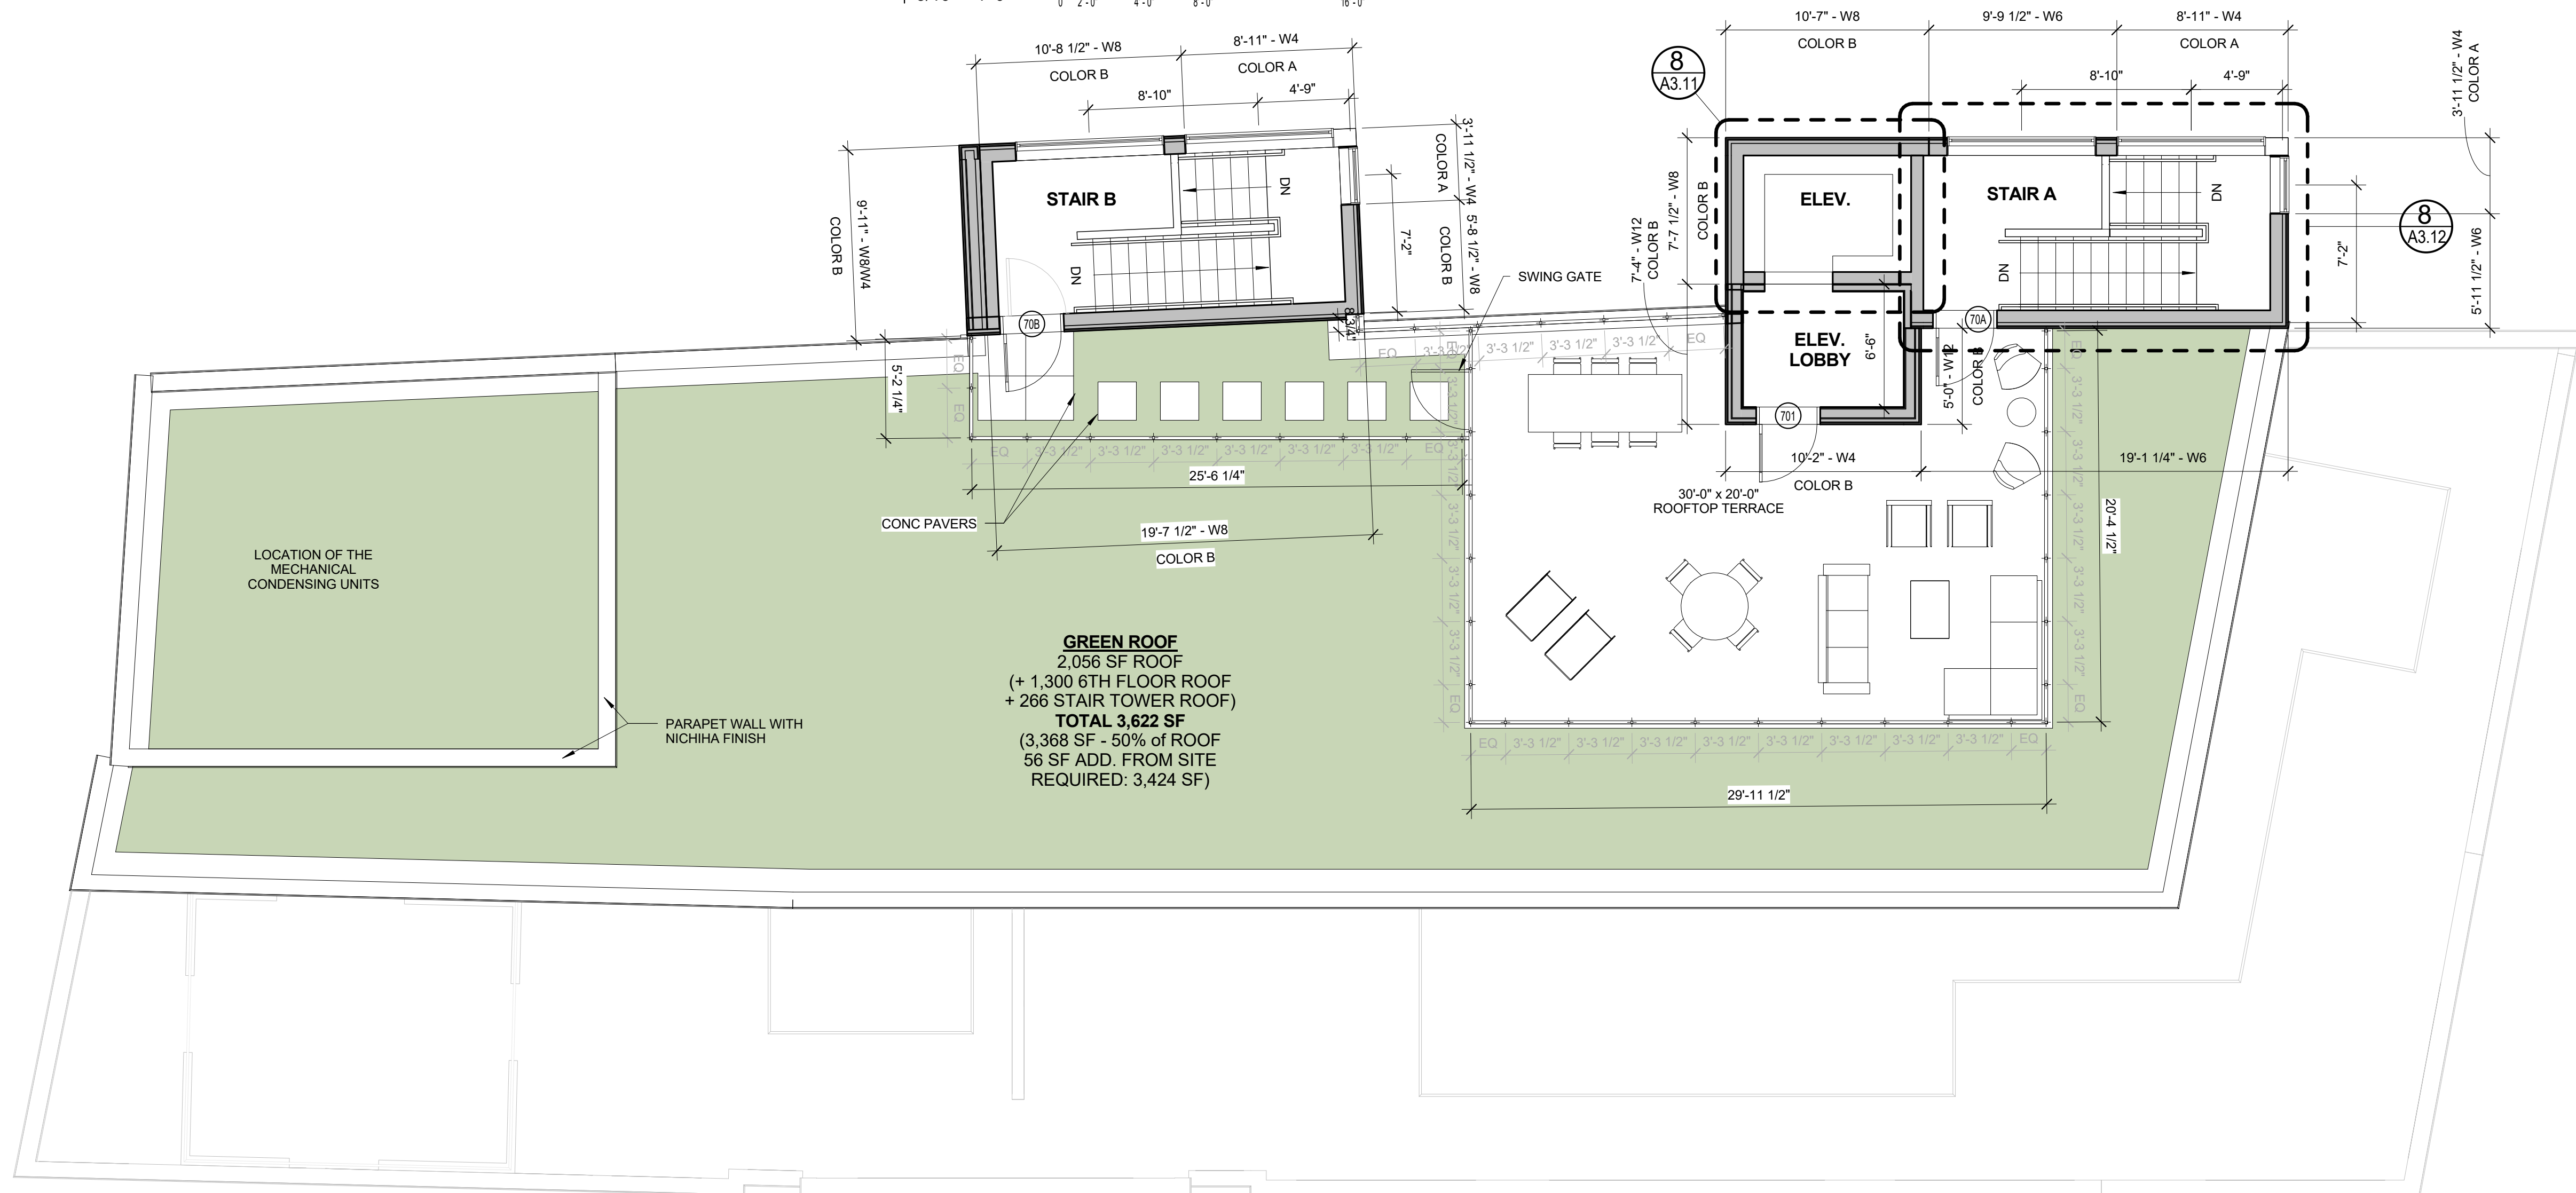

1 ROOFTOP TERRACE

3/16" = 1'-0" 0 2'-0 4'-0 8'-0 16'-0

