

Prepared For:
NewHeight Group
 118 Congress Street #401
 Portland, Maine

Consultant:


Architect:
ARCHETYPE
 architects
 48 Union Wharf Portland, Maine 04101
 (207) 772-6022 ARCHETYPE@ARCHETYPEA.COM

Project:
LUMINATO
 167 Newbury Street Portland, Maine

Revisions:

Date: **JULY 21, 2016**
 Scale: **3/16" = 1'-0"**
TAPERED INSULATION

A1.08

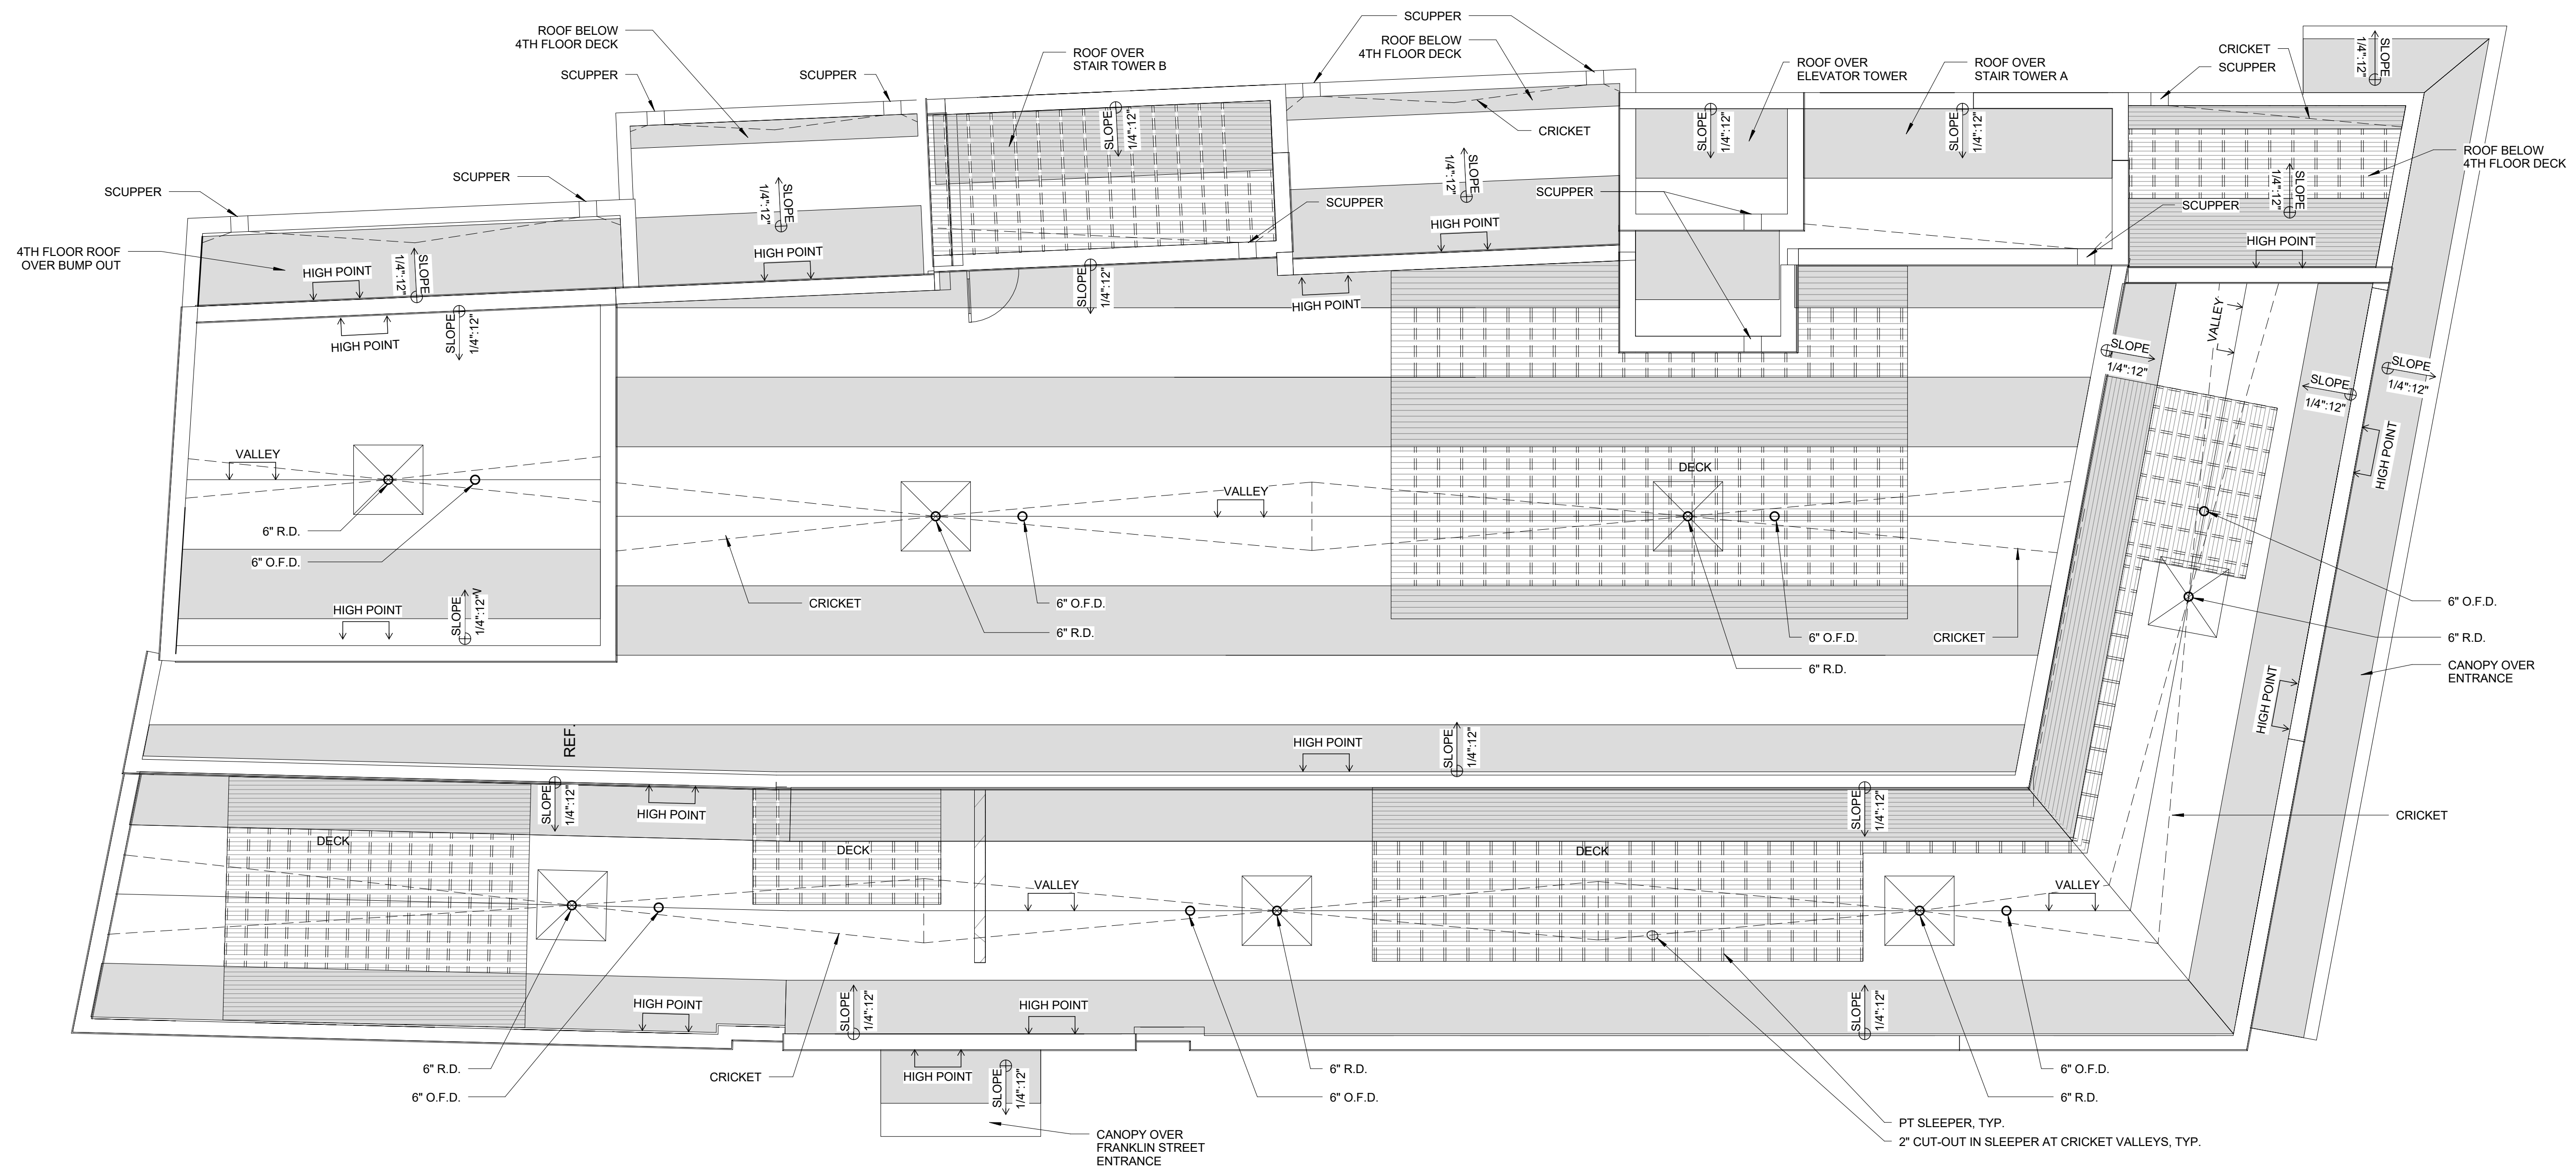

1 | **ROOF PLAN - INSULATION**
 3/16" = 1'-0"
 0 2'-0" 4'-0" 8'-0" 16'-0"