

# DOOR SCHEDULE

DOOR No.	W	H	THCK	MATL	ELEV.	THRES	MATL	LABEL	OPER.	CL.	REMARKS
<b>BASEMENT</b>											
01A	3'-0"	7'-0"	1 3/4"	HM	4	ALUM	HM	90 MINS	PASSAGE	Yes	SMOKE GASKET
01B	3'-0"	7'-0"	1 3/4"	HM	4	ALUM	HM	90 MINS	ENTRY	Yes	SMOKE GASKET, LOCKED FROM GARAGE RELEASED BY FIRE ALARM
002	3'-0"	7'-0"	1 3/4"	HM	1	-	HM	-	STORAGE	Yes	
003	3'-0"	7'-0"	1 3/4"	HM	3	-	HM	-	PASSAGE	No	FROSTED GLAZING - SPRING LOADED HINGES
004	3'-0"	7'-0"	1 3/4"	HM	4	ALUM	HM	-	ENTRY	No	WEATHER SEAL - INSULATED DOOR - SPRING LOADED HINGES, FOB
005	6'-0"	7'-0"	1 3/4"	HM	2	-	HM	-	PASSAGE	Yes	
05B	3'-0"	7'-0"	1 3/4"	HM	4	ALUM	HM	45 MINS	EXTERIOR	Yes	WEATHER SEAL - INSULATED DOOR, NO ENTRY FROM EXTERIOR
006	3'-0"	7'-0"	1 3/4"	HM	1	-	HM	-	STORAGE	Yes	
007	3'-0"	7'-0"	1 3/4"	HM	4	-	HM	-	ENTRY	Yes	FOB
001	3'-0"	7'-0"	2 1/4"	MOHAGANY	3	ALUM	MOHAGANY	-	ENTRY	Yes	WEATHER SEAL - INSULATED DOOR - SPRING LOADED HINGES, INTERCOM, FOB, MOHAGANY DOOR
010	18'-0"	7'-0"	2"	-	-	-	-	-	ENTRY	-	INSULATED OVERHEAD GARAGE DOOR - FROSTED GLASS
<b>1ST FLOOR</b>											
10A	3'-0"	7'-0"	1 3/4"	HM	4	ALUM	HM	90 MINS	PASSAGE	Yes	SMOKE GASKET
10B	3'-0"	7'-0"	1 3/4"	HM	4	ALUM	HM	90 MINS	PASSAGE	Yes	SMOKE GASKET, LOCKED FROM GARAGE RELEASED BY FIRE ALARM
103	3'-0"	7'-0"	1 3/4"	HM	1	-	HM	-	ENTRY	Yes	WEATHER SEAL - INSULATED DOOR
104	3'-0"	7'-0"	1 3/4"	HM	1	ALUM	HM	-	ENTRY	Yes	WEATHER SEAL - INSULATED DOOR
105	3'-0"	7'-0"	1 3/4"	HM	4	ALUM	HM	-	ENTRY	No	WEATHER SEAL - INSULATED DOOR - SPRING LOADED HINGES, FOB
106	3'-0"	7'-0"	1 3/4"	HM	3	-	HM	-	PASSAGE	No	SPRING LOADED HINGES
101	18'-0"	8'-2"	2"	-	-	-	-	-	ENTRY	-	INSULATED OVERHEAD GARAGE DOOR - FROSTED GLASS
102	3'-0"	7'-0"	1 3/4"	ALUM	3	ALUM	ALUM	-	ENTRY	Yes	WEATHER SEAL - INSULATED DOOR - FROSTED GLASS - SEE STOREFRONT SCHEDULE, FOB
<b>2ND FLOOR</b>											
20A	3'-0"	8'-0"	1 3/4"	HM	4	ALUM	HM	90 MINS	PASSAGE	Yes	SMOKE GASKET
20B	3'-0"	8'-0"	1 3/4"	HM	4	ALUM	HM	90 MINS	PASSAGE	Yes	SMOKE GASKET
201	3'-0"	8'-0"	1 3/4"	WD	20	ALUM	HM	20 MINS	UNIT DOOR	No	SMOKE GASKET - SPRING LOADED HINGES
<b>3RD FLOOR</b>											
30A	3'-0"	8'-0"	1 3/4"	HM	4	ALUM	HM	90 MINS	PASSAGE	Yes	SMOKE GASKET
30B	3'-0"	8'-0"	1 3/4"	HM	4	ALUM	HM	90 MINS	PASSAGE	Yes	SMOKE GASKET
301	3'-0"	8'-0"	1 3/4"	ALUM	3	ALUM	ALUM	-	ENTRY	No	SPRING LOADED HINGES
<b>4TH FLOOR</b>											
40A	3'-0"	8'-0"	1 3/4"	HM	4	ALUM	HM	90 MINS	PASSAGE	Yes	SMOKE GASKET
40B	3'-0"	8'-0"	1 3/4"	HM	4	ALUM	HM	90 MINS	PASSAGE	Yes	SMOKE GASKET
401	3'-0"	8'-0"	1 3/4"	HM	4	ALUM	HM	45 MINS	EXTERIOR	Yes	WEATHER SEAL - INSULATED DOOR
<b>5TH FLOOR</b>											
50A	3'-0"	8'-0"	1 3/4"	HM	4	ALUM	HM	90 MINS	PASSAGE	Yes	SMOKE GASKET
50B	3'-0"	8'-0"	1 3/4"	HM	4	ALUM	HM	90 MINS	PASSAGE	Yes	SMOKE GASKET
<b>6TH FLOOR</b>											
60A	3'-0"	8'-0"	1 3/4"	HM	4	ALUM	HM	90 MINS	PASSAGE	Yes	SMOKE GASKET
60B	3'-0"	8'-0"	1 3/4"	HM	4	ALUM	HM	90 MINS	PASSAGE	Yes	SMOKE GASKET
<b>ROOF</b>											
70A	3'-0"	7'-0"	1 3/4"	ALUM	3	ALUM	ALUM	-	EXTERIOR	Yes	WEATHER SEAL - INSULATED DOOR
70B	3'-0"	7'-0"	1 3/4"	ALUM	3	ALUM	ALUM	-	EXTERIOR	Yes	WEATHER SEAL - INSULATED DOOR
701	3'-0"	7'-0"	1 3/4"	ALUM	3	ALUM	ALUM	-	EXTERIOR	Yes	WEATHER SEAL - INSULATED DOOR

## UNIT DOOR SCHEDULE


DOOR No.	W	H	THCK	MATL	ELEV.	THRE SH	MATL	LABEL	OPER.	CL.	REMARKS
U1.5	3'-0"	8'-0"	1 3/4"	WD	20	ALUM	HM	20 MINS	UNIT DOOR	No	SMOKE GASKET - SPRING LOADED HINGES - FLUSH FRAME
U2	3'-0"	7'-0"	1 3/4"	SM	21	MBL	WD	-	PRIVACY	No	BATHROOM
U3	2'-10"	7'-0"	1 3/4"	SM	21	MBL	WD	-	PRIVACY	No	BATHROOM
U3.5	2'-10"	8'-0"	1 3/4"	SM	21	MBL	WD	-	PRIVACY	No	BATHROOM
U4	2'-8"	7'-0"	1 3/4"	SM	21	MBL	WD	-	PRIVACY	No	BATHROOM
U4.5	2'-8"	7'-0"	1 3/4"	SM	21	MBL	WD	-	PRIVACY	No	BATHROOM
U5	2'-6"	7'-0"	1 3/4"	SM	21	MBL	WD	-	PRIVACY	No	BATHROOM
U6.5	3'-0"	8'-0"	1 3/4"	SM	21	-	WD	-	PRIVACY	No	BEDROOM
U7	3'-0"	7'-0"	1 3/8"	SM	23	-	WD	-	PASSAGE	No	CLOSET
U7.5	3'-0"	8'-0"	1 3/8"	SM	23	-	WD	-	PASSAGE	No	CLOSET
U8.5	2'-0"	7'-0"	1 3/8"	SM	23	-	WD	-	PASSAGE	No	CLOSET
U9	2'-6"	7'-0"	1 3/8"	SM	23	-	WD	-	PASSAGE	No	CLOSET
U9.5	2'-6"	8'-0"	1 3/8"	SM	23	-	WD	-	PASSAGE	No	CLOSET
U9.6	3'-0"	7'-0"	1 3/4"	SM	21	MBL	WD	-	PRIVACY	No	BATHROOM
U10	4'-0"	7'-0"	1 3/8"	SM	24	-	WD	-	PASSAGE	No	CLOSET
U10.5	4'-0"	8'-0"	1 3/8"	SM	24	-	WD	-	PASSAGE	No	CLOSET
U11	5'-0"	7'-0"	1 3/8"	SM	24	-	WD	-	PASSAGE	No	CLOSET
U12	6'-0"	7'-0"	1 3/8"	SM	24	-	WD	-	PASSAGE	No	CLOSET
U12.5	6'-0"	8'-0"	1 3/8"	SM	24	-	WD	-	PASSAGE	No	CLOSET
U13.5	3'-0"	8'-0"	1 1/2"	SM	21	MBL	WD	-	PRIVACY	No	POCKET, BATHROOM
U14	2'-6"	7'-0"	1 1/2"	SM	21	MBL	WD	-	PRIVACY	No	POCKET, BATHROOM
U14.5	2'-6"	8'-0"	1 1/2"	SM	21	MBL	WD	-	PRIVACY	No	POCKET, BATHROOM
U16	2'-4"	7'-0"	1 3/4"	SM	21	-	WD	-	PRIVACY	No	POCKET
U17	2'-6"	7'-0"	1 1/2"	SM	21	-	WD	-	PRIVACY	No	POCKET
U18	2'-10"	7'-0"	1 1/2"	SM	21	-	WD	-	PRIVACY	No	POCKET
U18.5	2'-10"	7'-0"	1 1/2"	SM	21	-	WD	-	PRIVACY	No	POCKET
U19	3'-0"	7'-0"	1 1/2"	SM	21	-	WD	-	PRIVACY	No	POCKET, BEDROOM
U20	2'-8"	7'-0"	1 1/2"	SM	21	MBL	WD	-	PRIVACY	No	TWO (2) CONVERGING POCKET, BATHROOM
U21.5	3'-0"	8'-0"	1 1/2"	SM	21	-	WD	-	PRIVACY	Yes	TWO (2) CONVERGING POCKET, BEDROOM
U22.5	3'-6"	8'-0"	1 1/2"	WD/ GLASS	25	-	-	-	PASSAGE	No	TWO (2) CONVERGING BARN DOORS
U23	6'-0"	7'-0"	2"	SM	22	-	WD	-	-	No	SLIDING CLOSET
U24	2'-6"	7'-0"	1 3/4"	SM	21	-	WD	-	PASSAGE	No	CLOSET
U24.5	2'-6"	8'-0"	1 3/4"	SM	21	-	WD	-	PASSAGE	No	CLOSET
U25.5	3'-0"	8'-0"	1 3/4"	SM	21	-	WD	-	PASSAGE	No	CLOSET
U26.5	3'-0"	8'-0"	1 1/2"	SM	21	-	WD	-	PASSAGE	No	CLOSET
U27.5	2'-6"	8'-0"	1 3/4"	SM	1	-	WD	-	PRIVACY	No	DOOR/ FRAME FLUSH WITH WALL
UD1	3'-0"	7'-0"	1 3/4"	-	25	ALUM	-	-	EXTERIOR	No	SEE WINDOW SCHEDULE
USD1	6'-0"	6'-10"	1 3/4"	-	25	ALUM	-	-	EXTERIOR	No	SEE WINDOW SCHEDULE
USD2	12'-0"	6'-10"	1 3/4"	-	25	ALUM	-	-	EXTERIOR	No	SEE WINDOW SCHEDULE
USD3	6'-0"	6'-10"	1 3/4"	-	25	ALUM	-	-	EXTERIOR	No	SEE WINDOW SCHEDULE
USD4	8'-0"	6'-10"	1 3/4"	-	25	ALUM	-	-	EXTERIOR	No	SEE WINDOW SCHEDULE
USD5	12'-0"	6'-10"	1 3/4"	-	25	ALUM	-	-	EXTERIOR	No	SEE WINDOW SCHEDULE

## LEGEND

ALUM - ALUMINUM  
HM - HOLLOW METAL  
MBL - MARBLE THRESHOLD  
SM - SOLID-CORE MOULDED  
WD - WOOD


## NOTES

- ELEC HINGE = PROVIDE ELECTRICAL FOR FUTURE ELEC. LATCH TO MIDDLE HINGE
- PROVIDE 4 HINGES FOR DOORS OVER 7'-0"

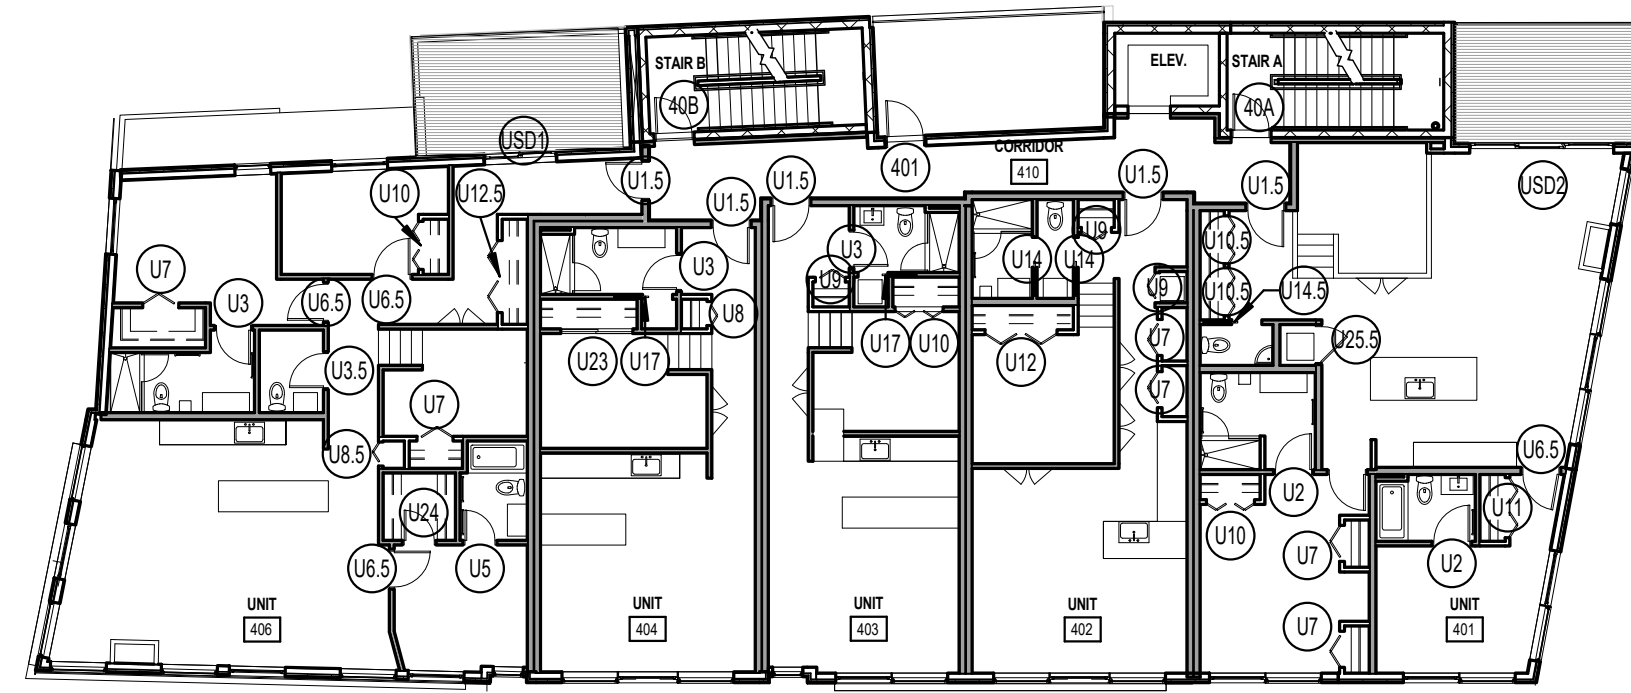


4 | DOOR KEY PLAN - 4TH FLOOR

1/16" = 1'-0"

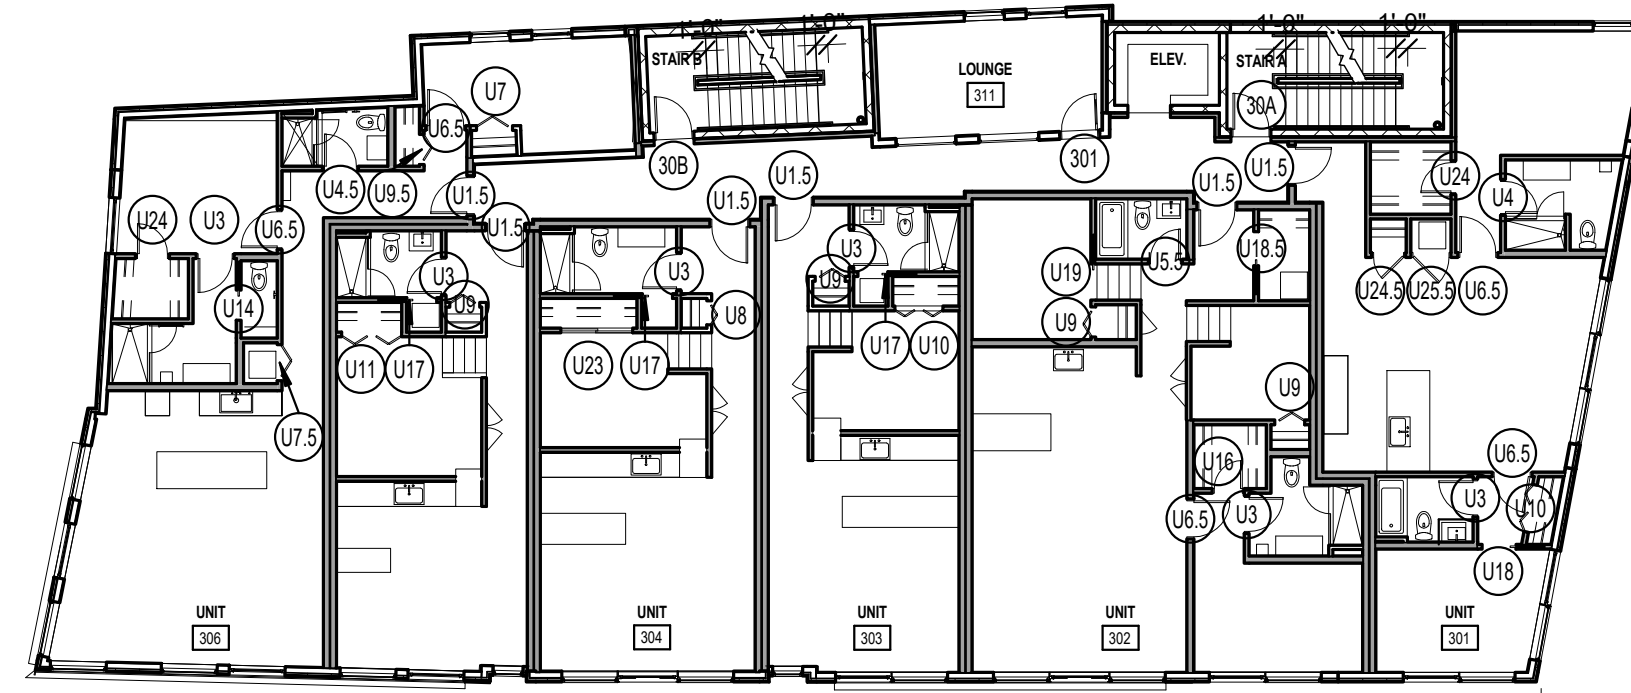


3 | DOOR KEY PLAN - 3RD FLOOR

1/16" = 1'-0"

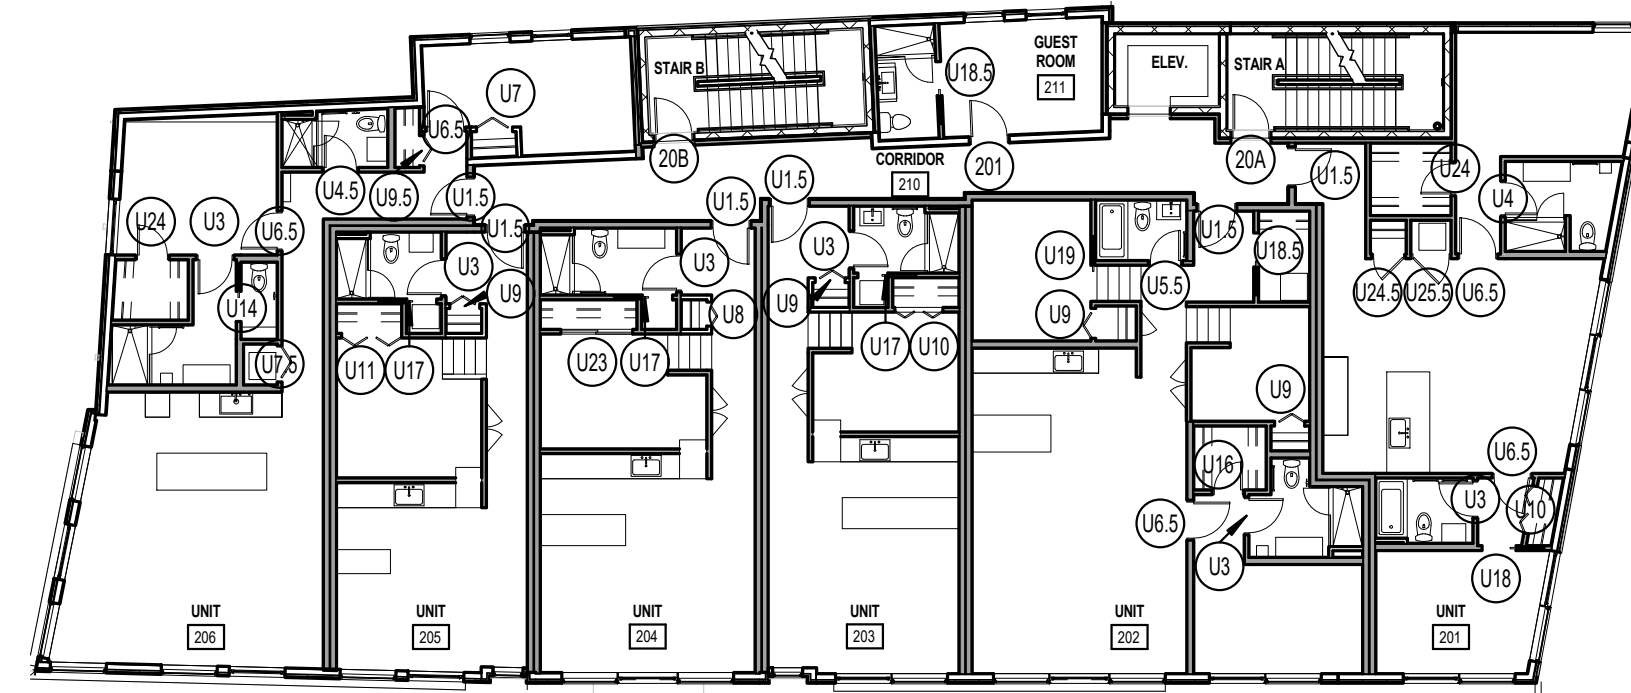


2 | DOOR KEY PLAN - 2ND FLOOR

1/16" = 1'-0"

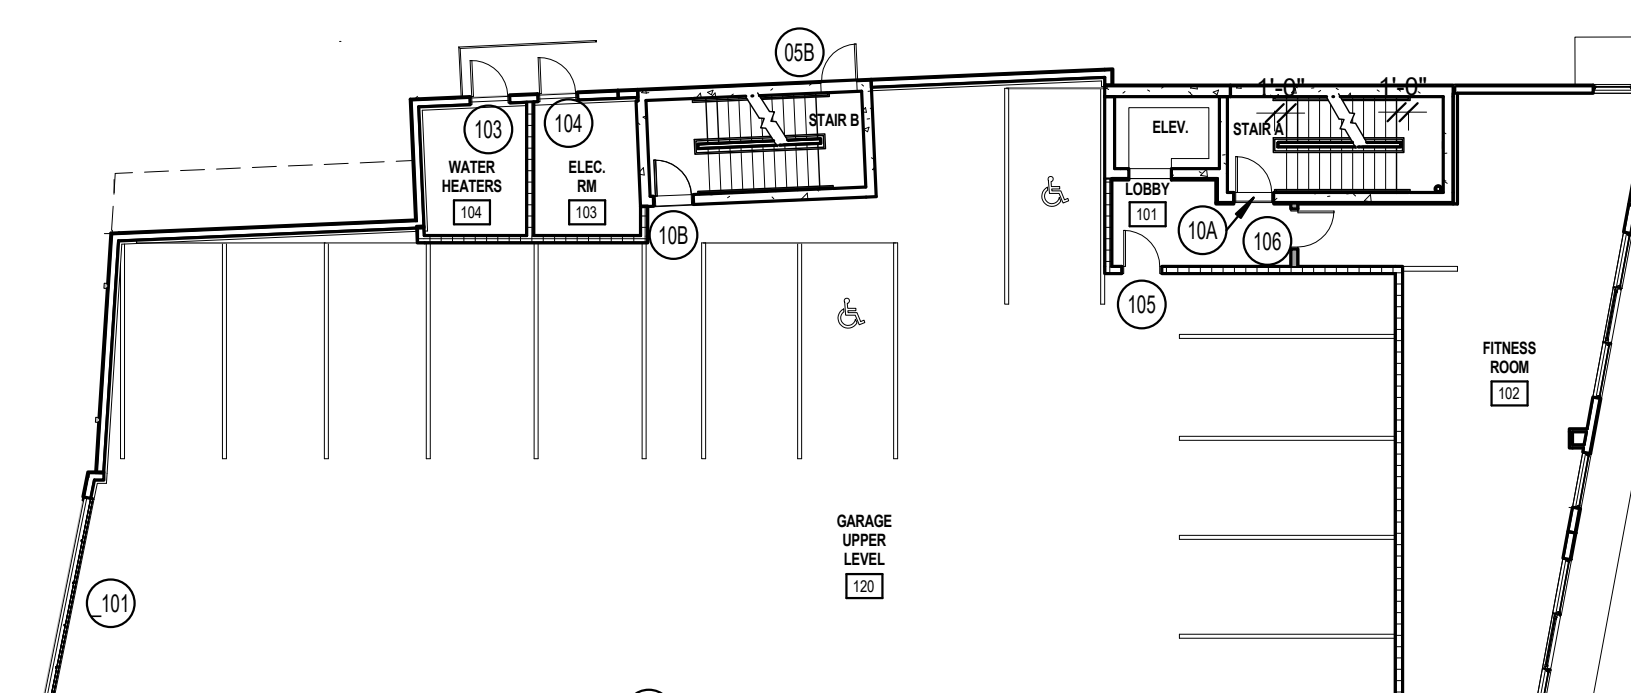


1 | DOOR KEY PLAN - 1ST FLOOR

1/16" = 1'-0"

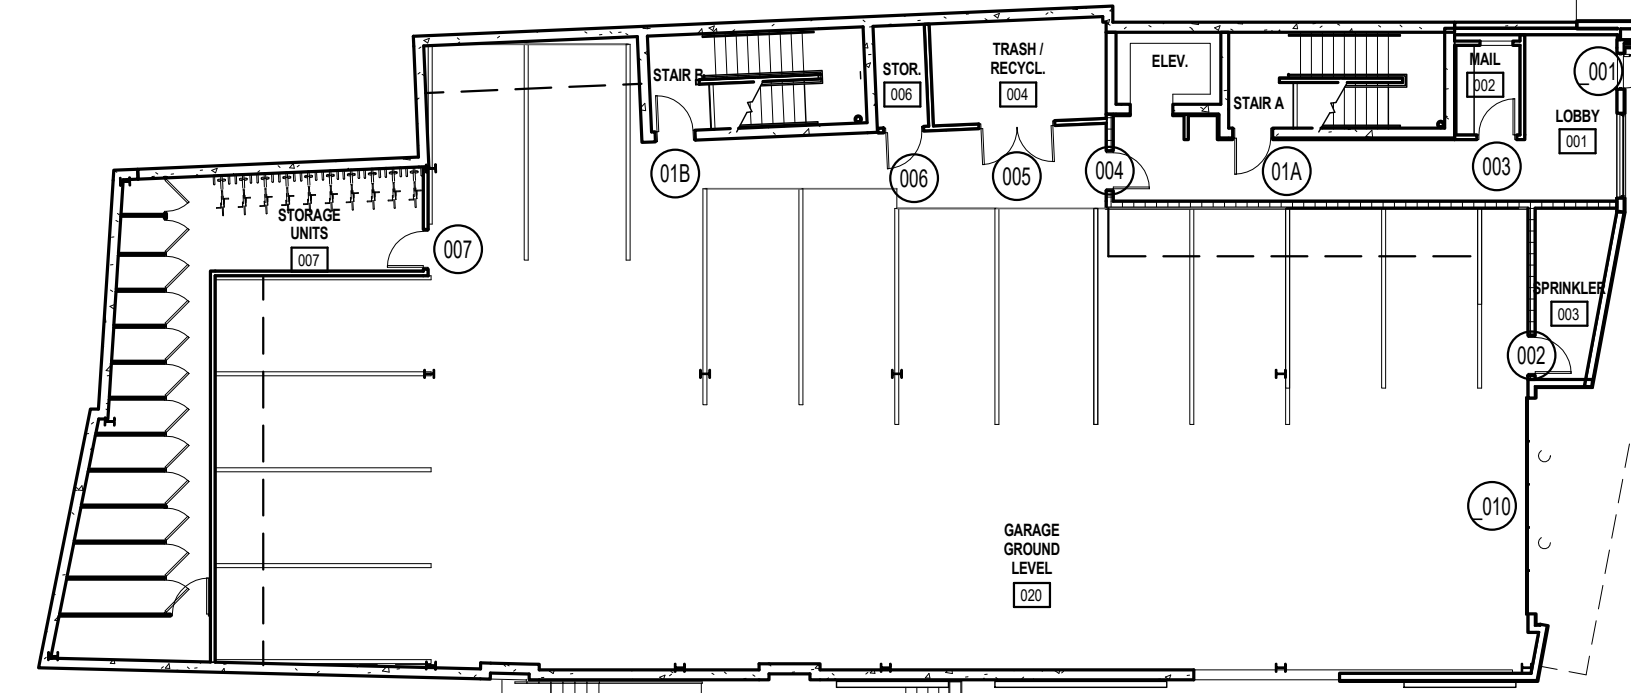


0 | DOOR KEY PLAN - BASEMENT

1/16" = 1'-0"

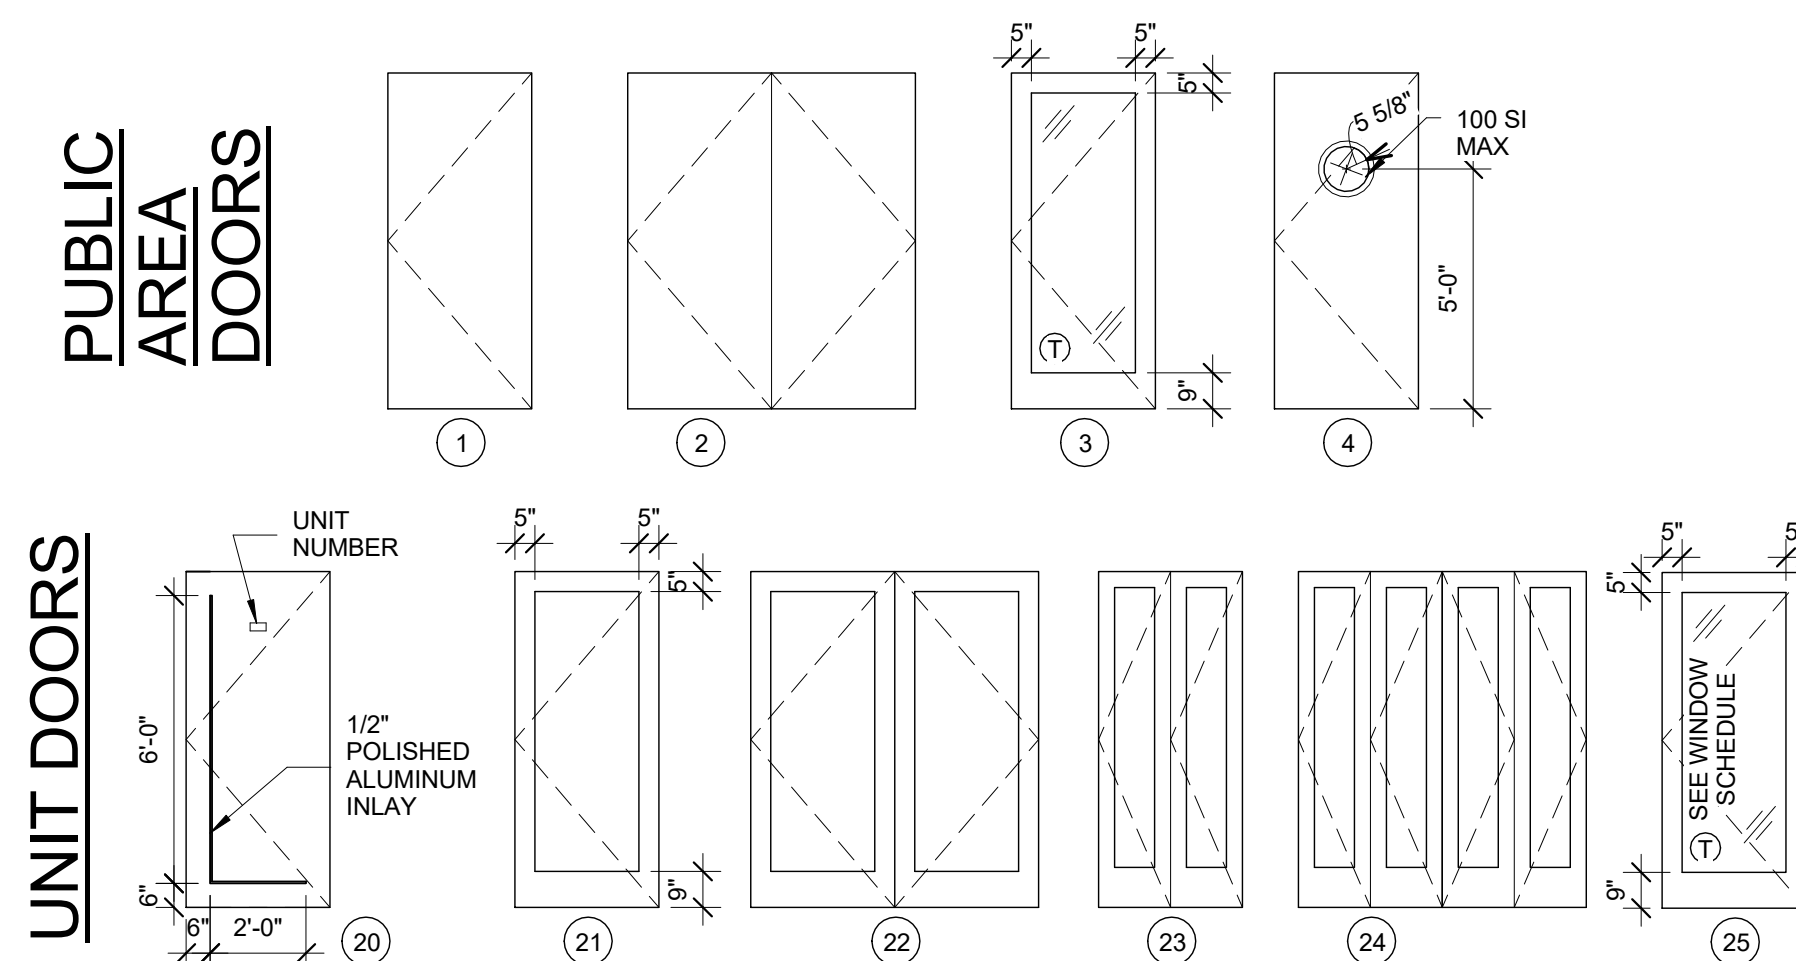

10 | LEAF TYPES

1/4" = 1'-0"

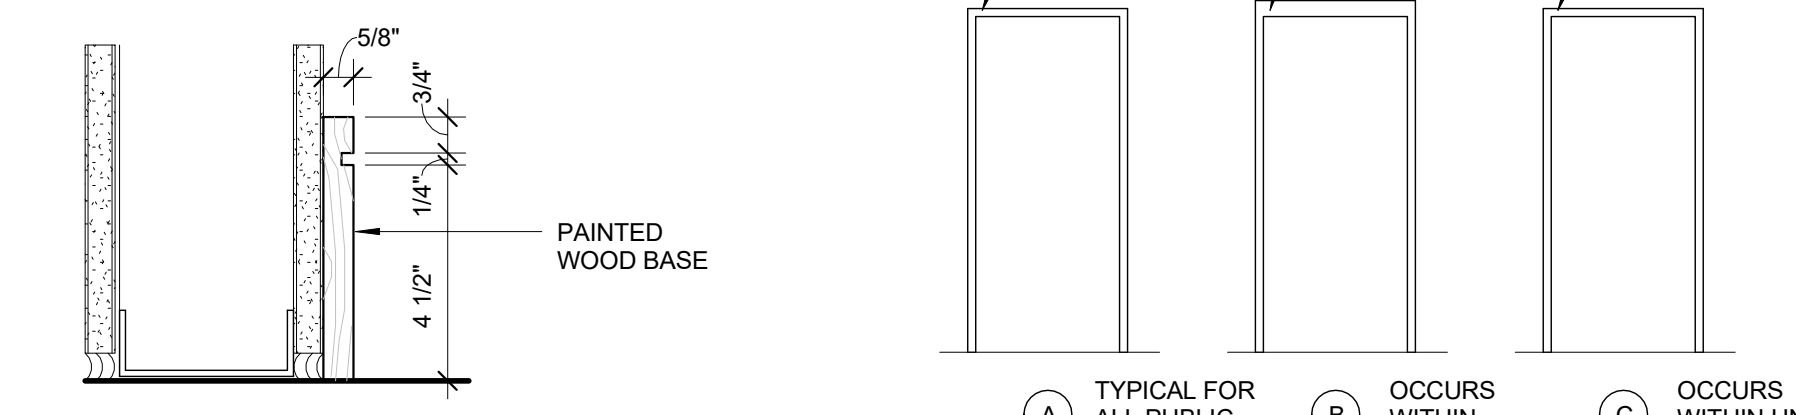


11 | BASE DETAIL

3" = 1'-0"


12 | FRAME TYPES

1/4" = 1'-0"

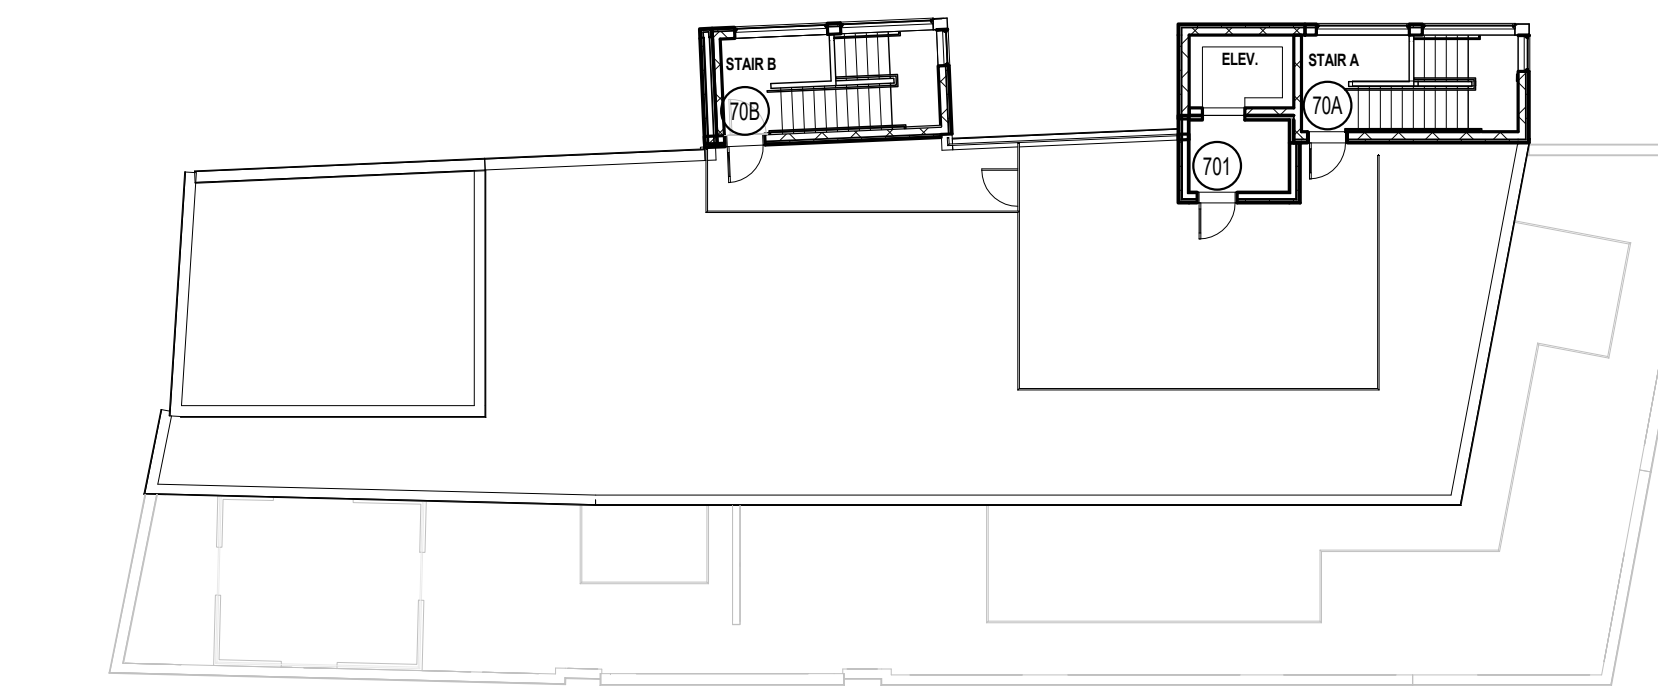


7 | DOOR KEY PLAN - ROOF DECK

1/16" = 1'-0"

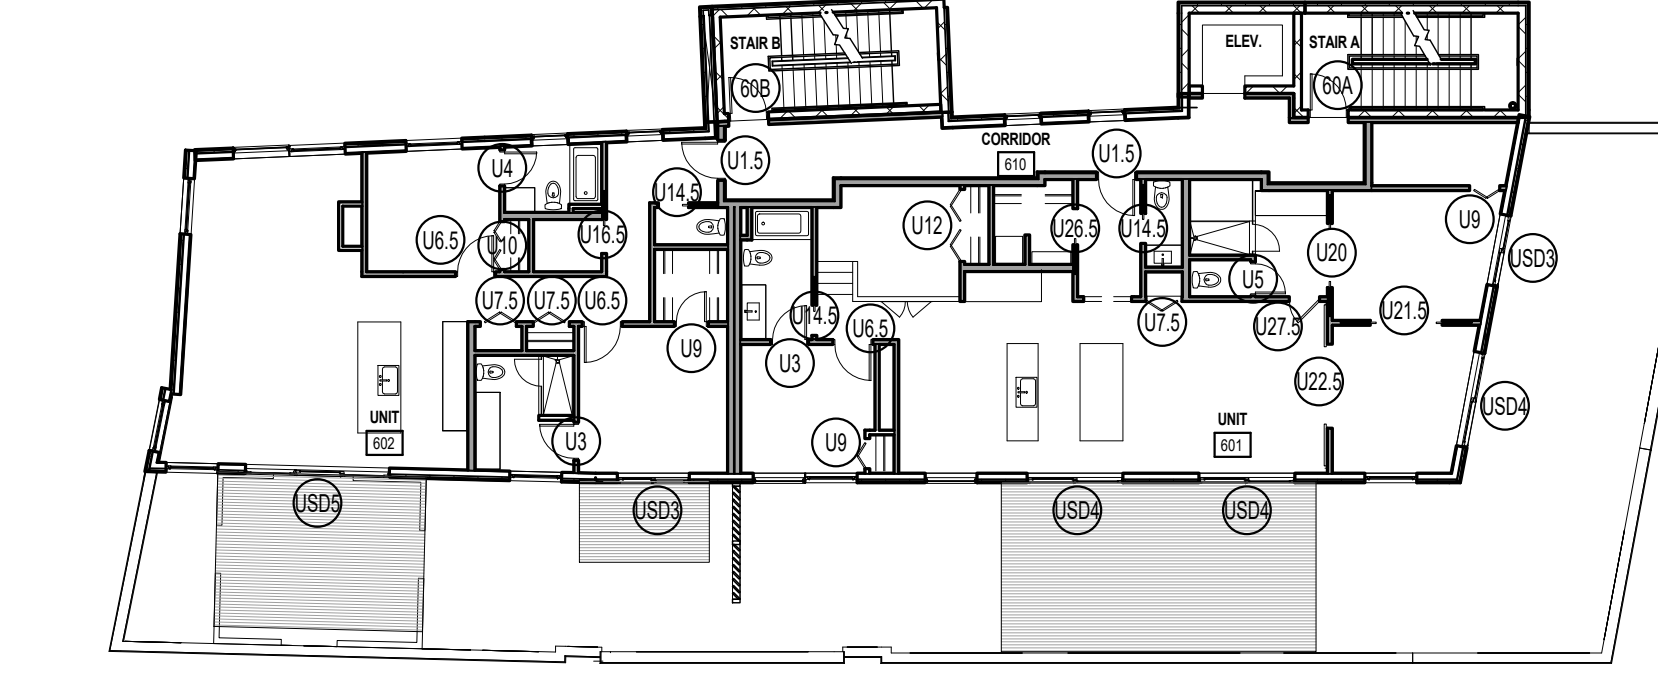


6 | DOOR KEY PLAN - 6TH FLOOR

1/16" = 1'-0"

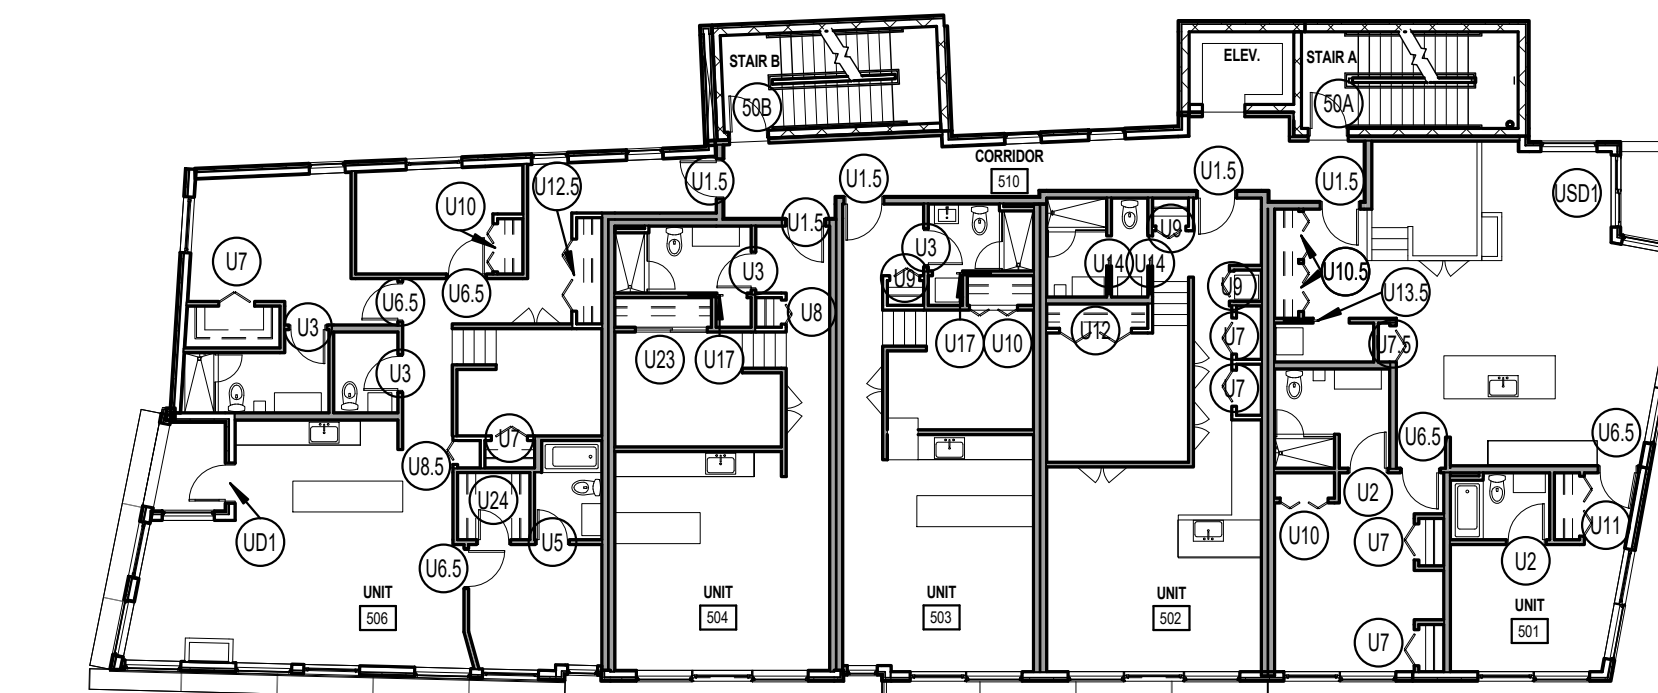

5 | DOOR KEY PLAN - 5TH FLOOR

1/16" = 1'-0"

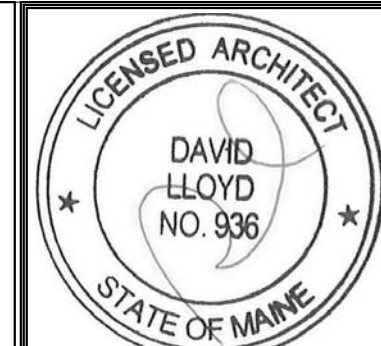

Prepared For:  
**NewHeight Group**  
118 Congress Street, Unit 401  
Portland, Maine

Consultant:  
**ARCHETYPE architects**  
48 Union Wharf Portland, Maine 04101  
(207) 712-6022 ARCHETYPE@ARCHETYPEA.COM

Project:  
**LUMINATO**  
167 Newbury Street Portland, Maine

Revisions:

Scale: As indicated  
Date: JULY 21, 2016

**DOOR SCHEDULE**  
**A8.01**