

Prepared For:  
**NewHeight Group**  
 118 Congress Street, Unit 401  
 Portland, Maine




Consultant:  
**ARCHETYPE architects**  
 48 Union Wharf Portland, Maine 04101  
 (207) 772-6022 ARCHETYPE@ARCHETYPEPA.COM

Project:  
**LUMINATO**  
 167 Newbury Street Portland, Maine

Revisions:

Date: **SEP. 19, 2016**  
 Scale: **As indicated**

**BUILDING ELEVATIONS**  
**A2.02**

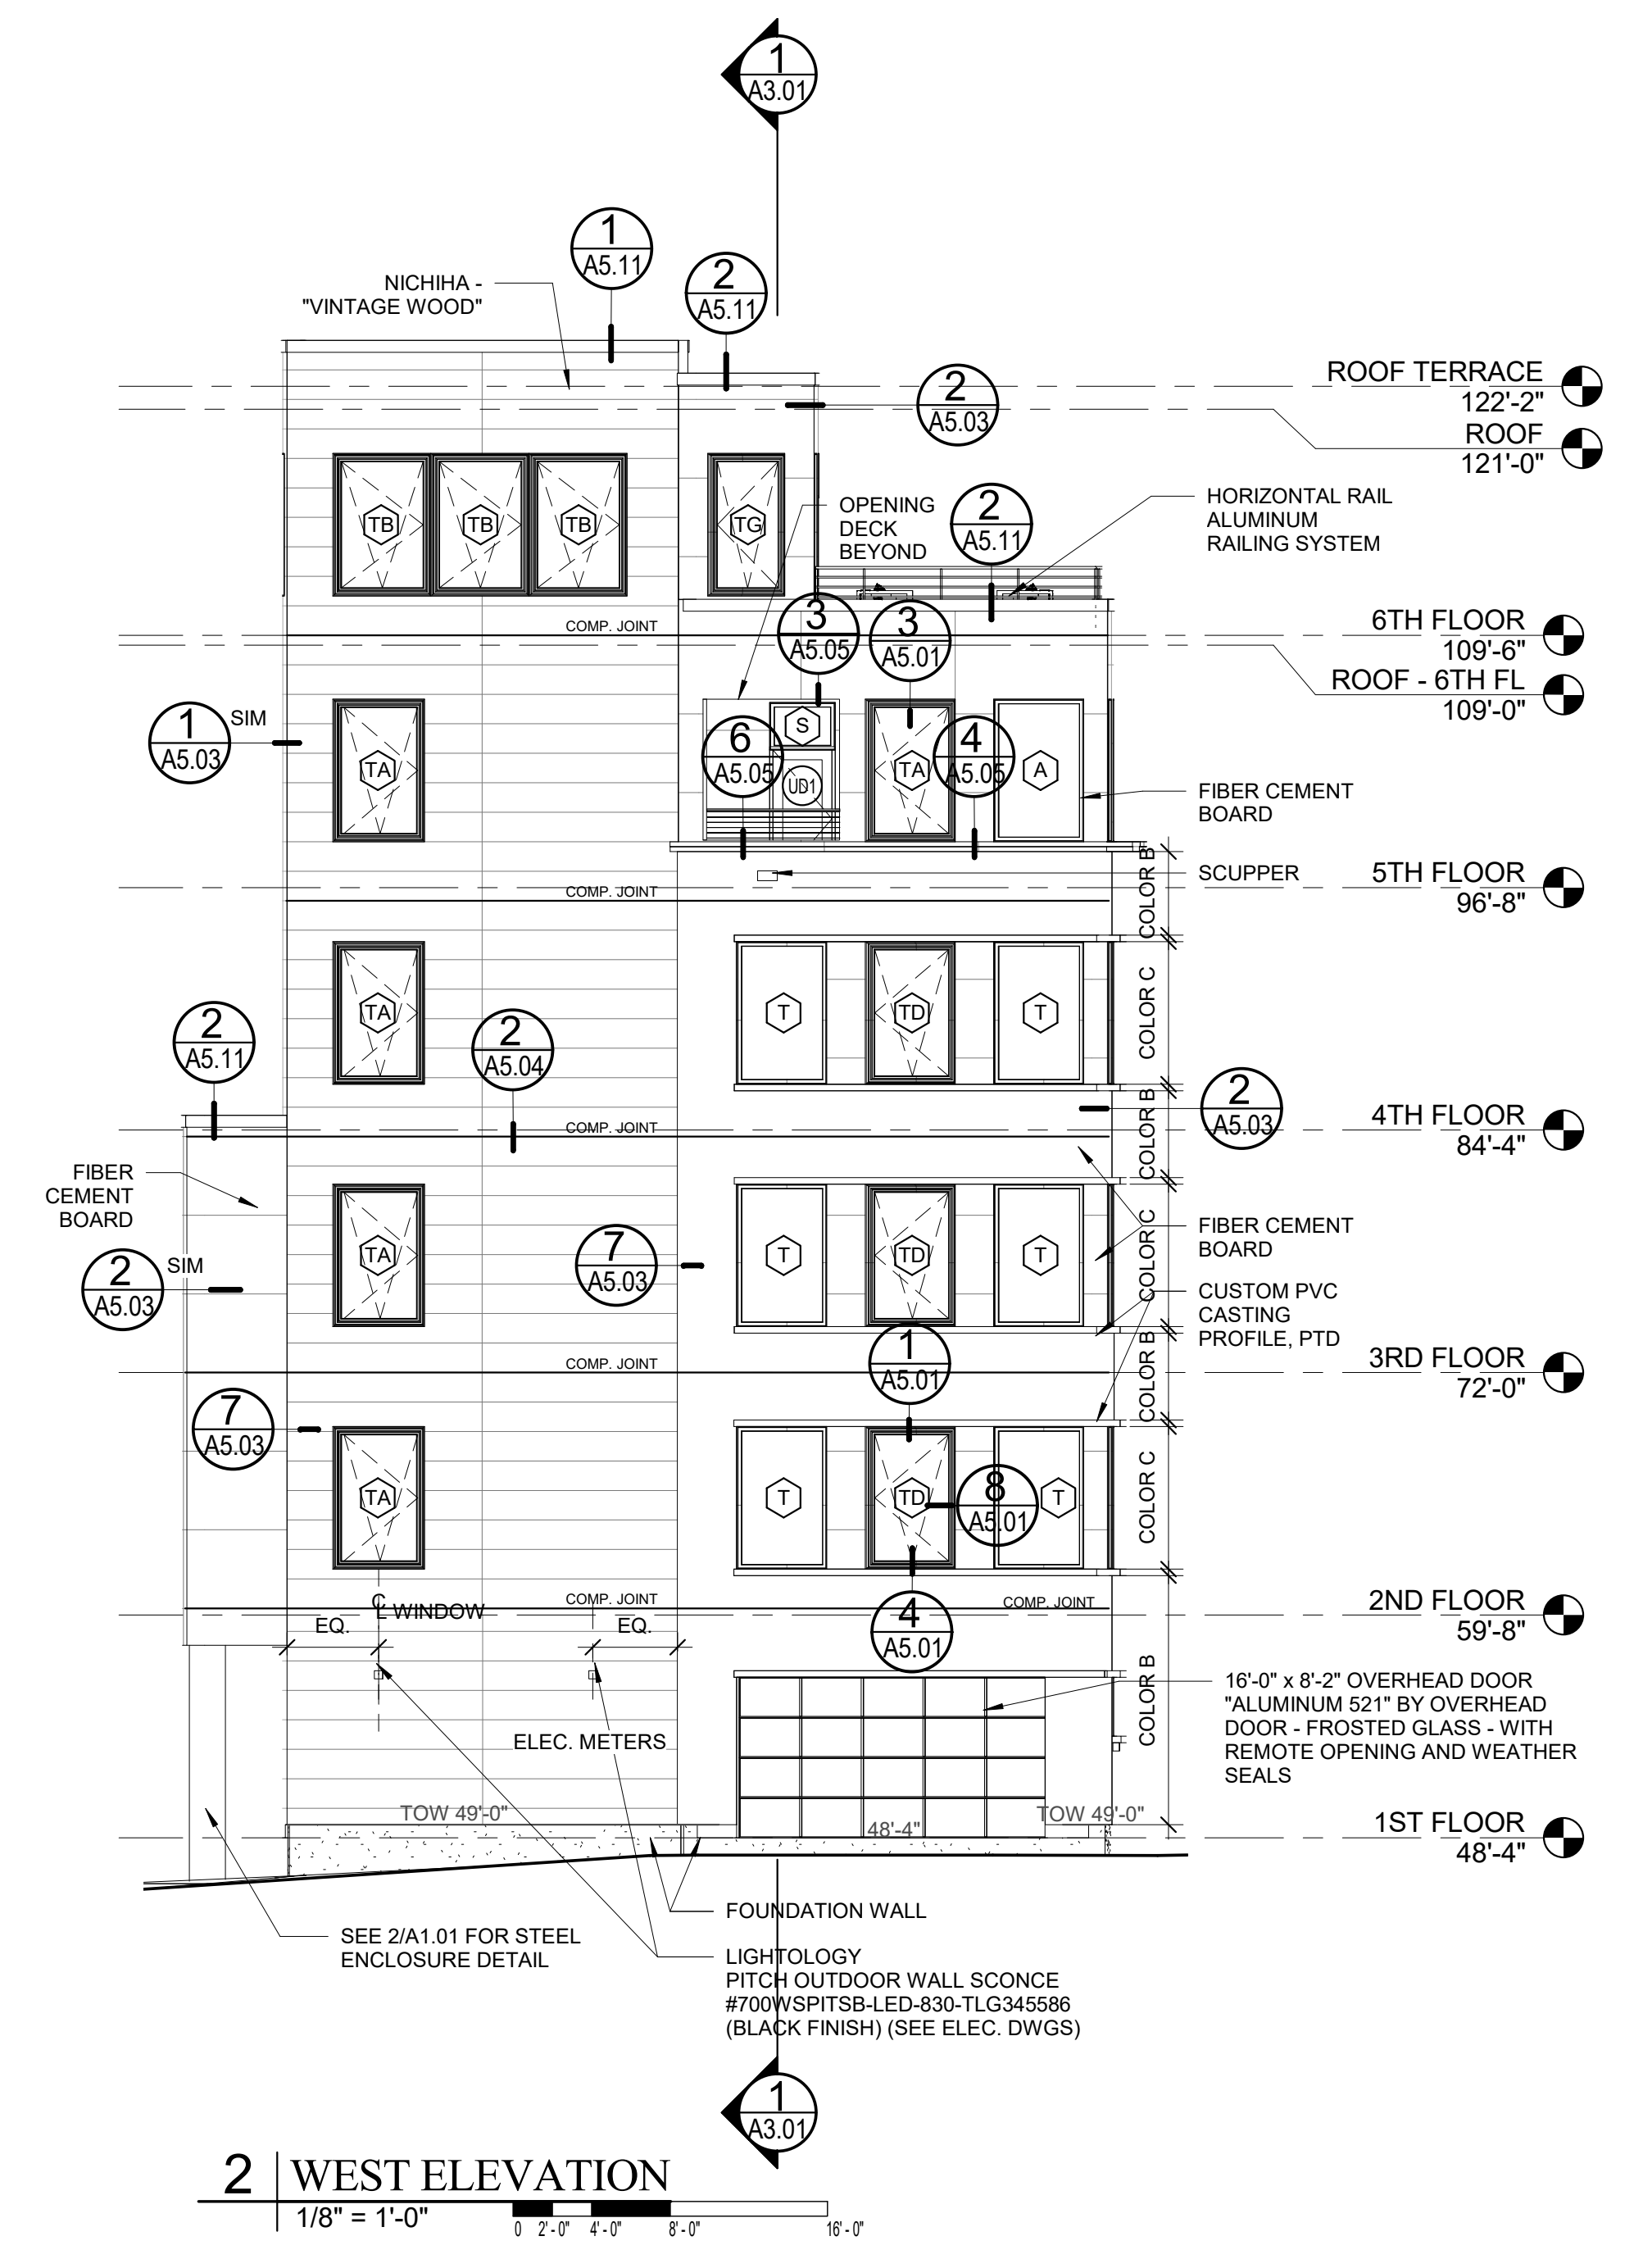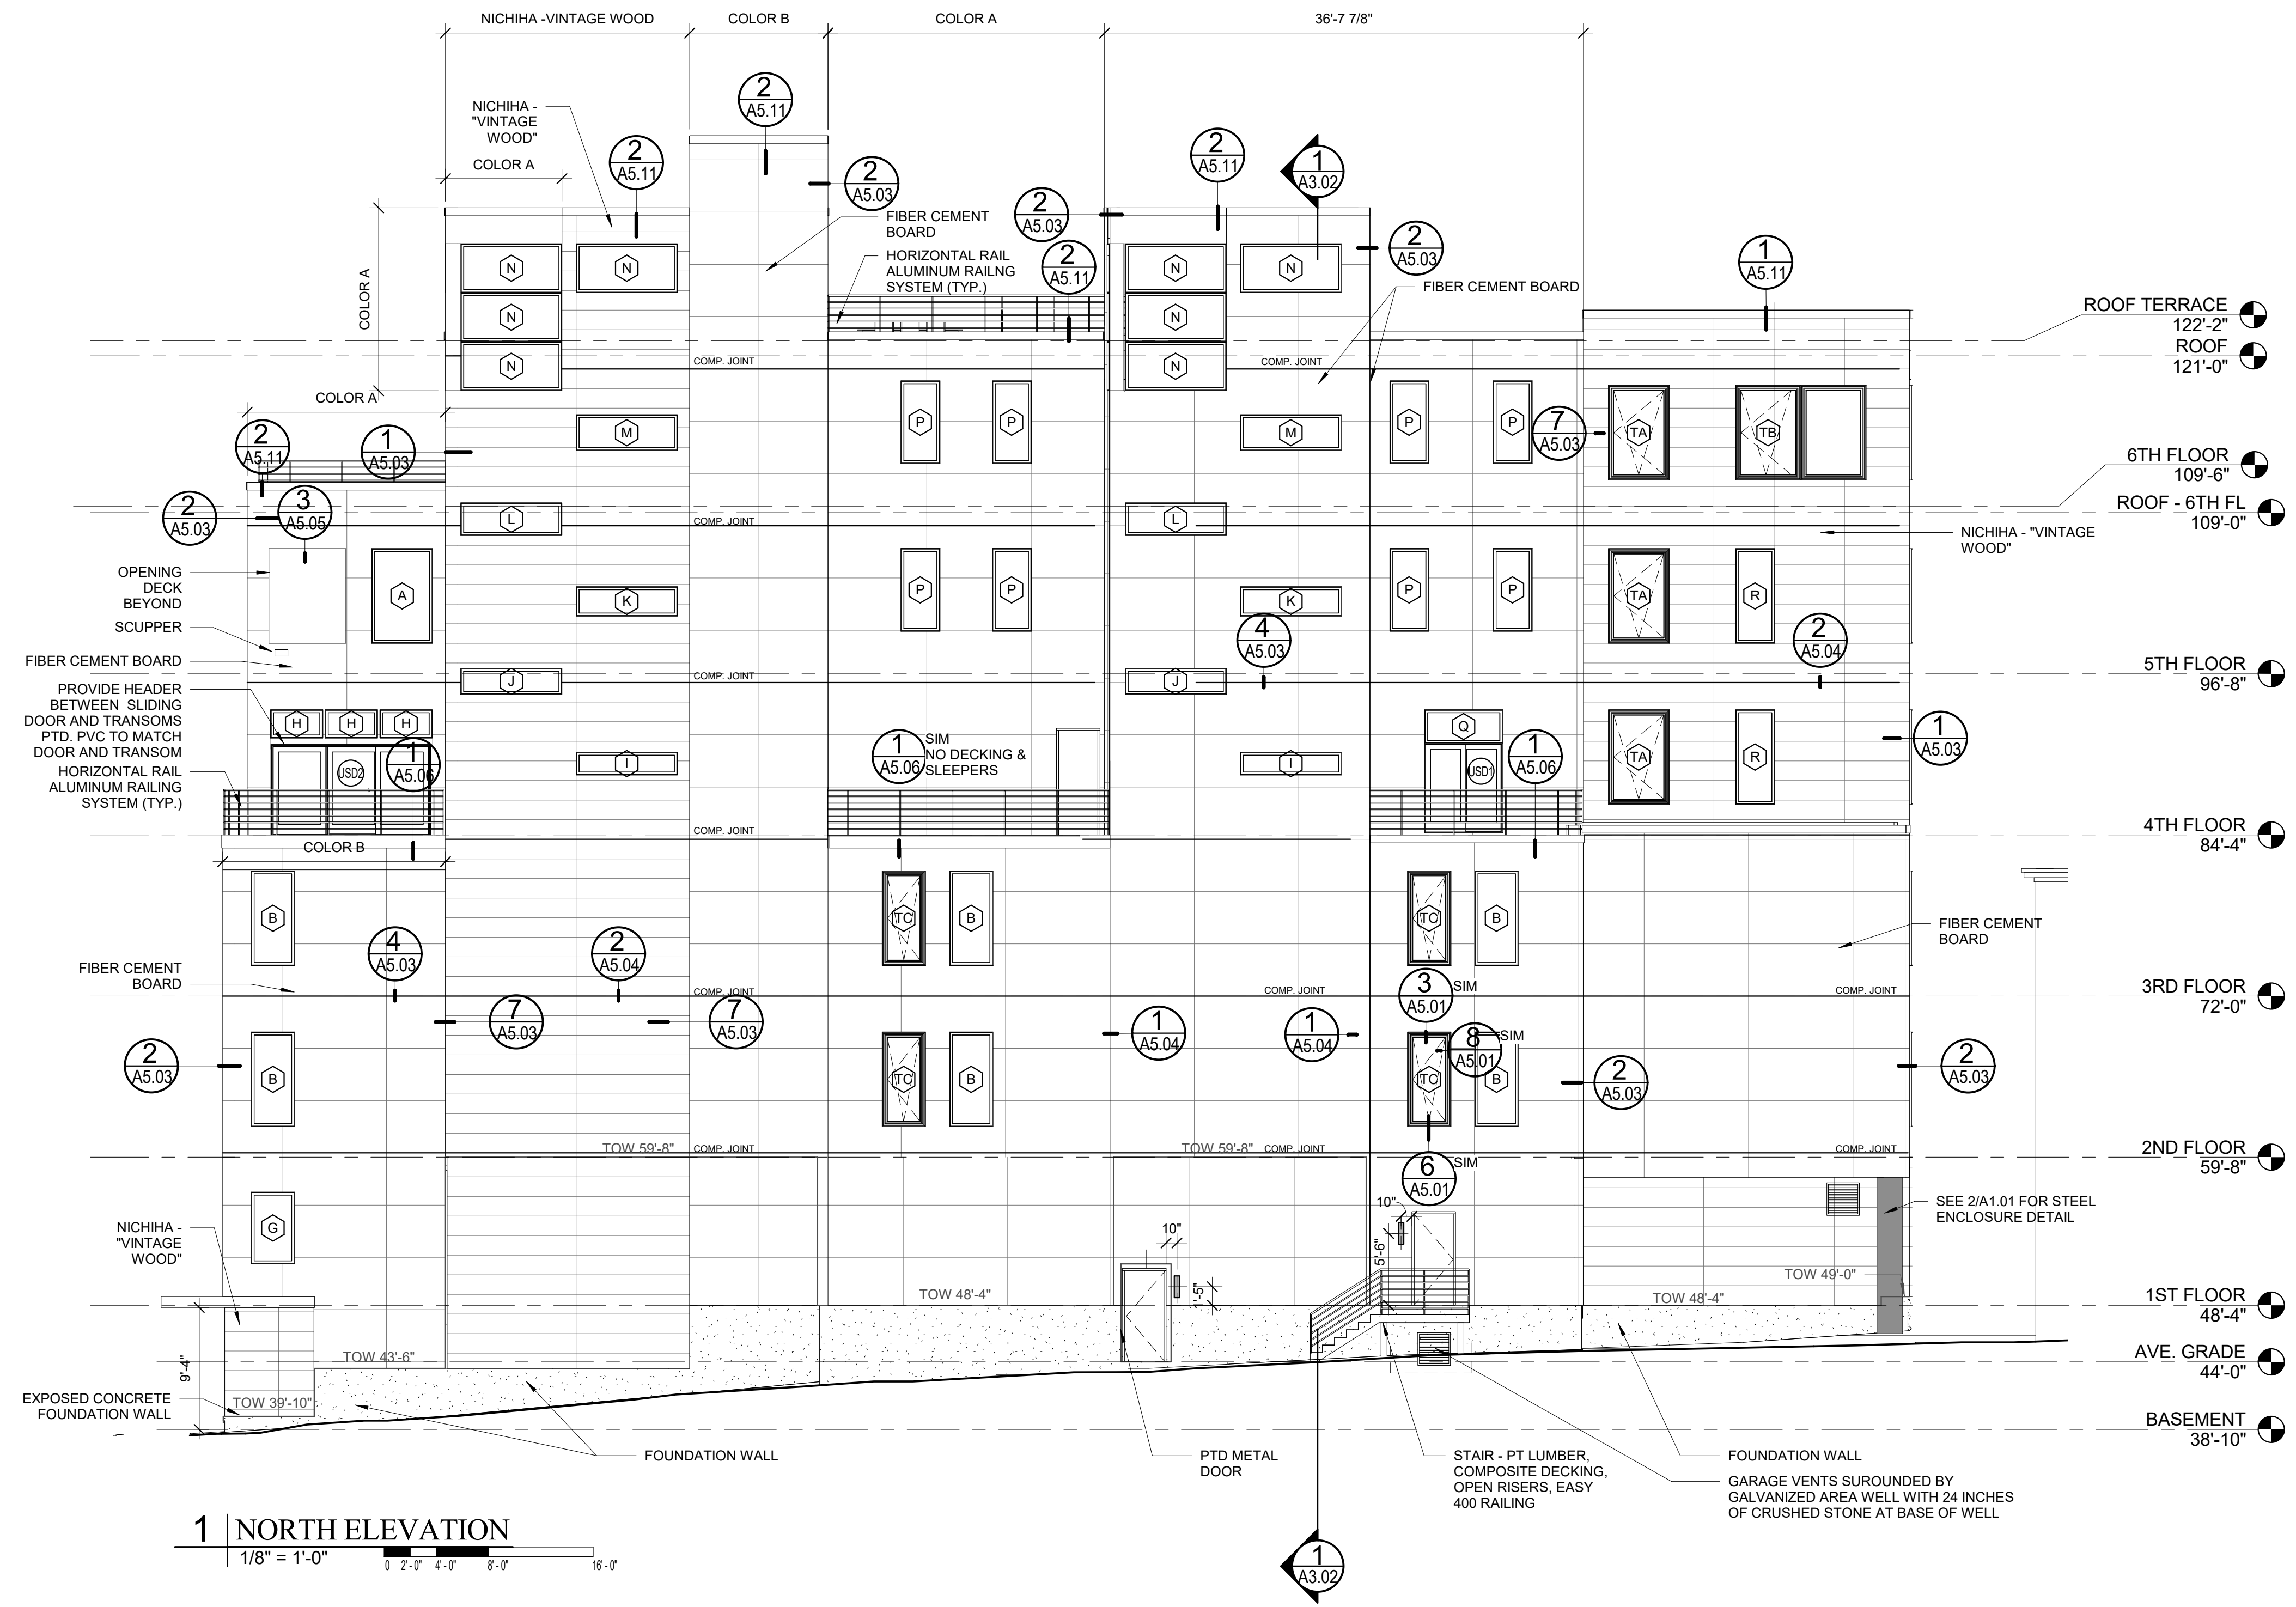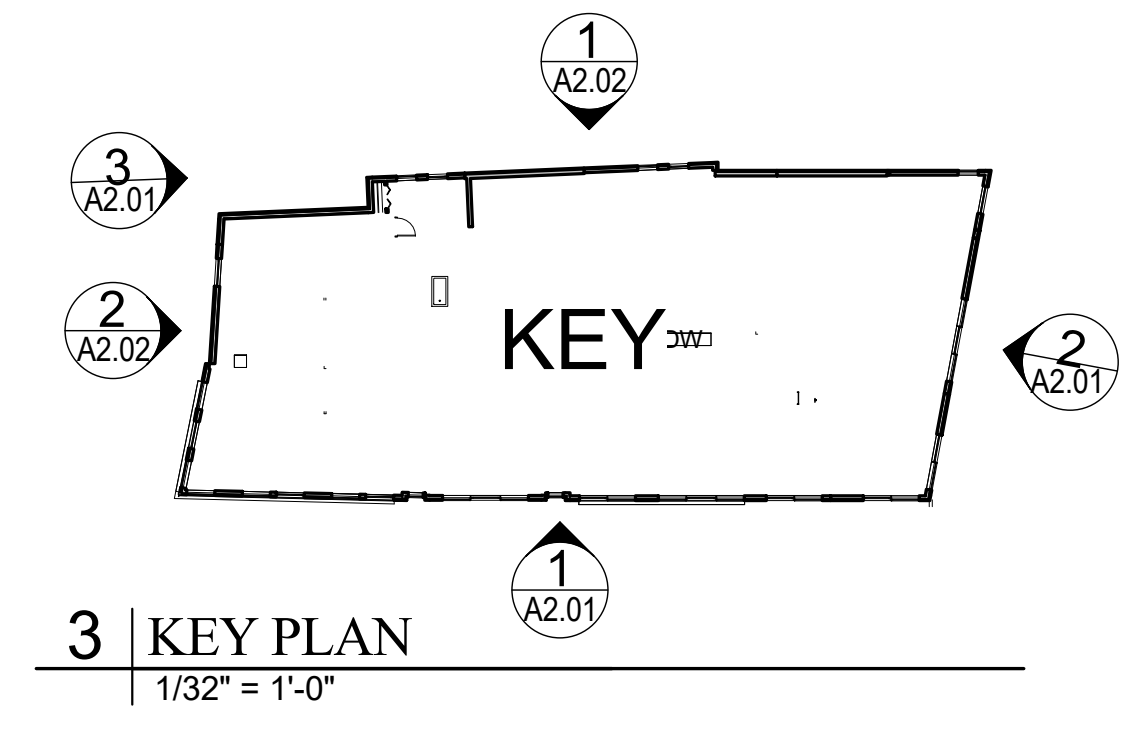

**2 | WEST ELEVATION**  
 1/8" = 1'-0"