


1 SECOND FLOOR FRAMING PLAN
3/16" = 1'-0"

- FLOOR FRAMING NOTES:
1. FOR TYPICAL DETAILS AND GENERAL NOTES SEE DRAWINGS S201 THRU S205.
 2. TOP OF STEEL SHALL BE AT EL. XX'-XX" UNLESS NOTED OTHERWISE.
 3. (+ 0") INDICATES DEVIATION FROM TOP OF STEEL ELEVATION.
 4. "C..." INDICATES COLUMN MARK. FOR COLUMN AND BASE PLATE SIZES SEE COLUMN SCHEDULE DRAWING S301.
 5. "(X)" INDICATES THE NUMBER OF EQUALLY SPACED 3/4" DIA. x 4" LONG HEADED SHEAR STUDS.
 6. "(X,X,X)" INDICATES THE NUMBER OF 3/4" DIA. x 4" LONG HEADED SHEAR STUDS BETWEEN MEMBERS FRAMED PERPENDICULAR TO GIRDER.
 7. "EOD" INDICATES EDGE OF POUR STOP AND / OR EDGE OF DECK. DIMENSION FROM COLUMN GRIDLINE OR CL. OF BEAM IF NO COLUMN GRIDLINE.
 8. USE CHAIRS SPACED AT 4'-0" O.C. TO SUPPORT #4 BARS TO PROVIDE 1" CLEAR COVER.
 9. "4Rk" INDICATES CONNECTION DESIGN SHEAR (ASD). IF REACTION IS NOT SHOWN, REFER TO SPECIFICATIONS & GENERAL NOTES.
 10. "c..." INDICATES AMOUNT OF CAMBER.
 11. INDICATES SEISMIC MOMENT CONNECTION. FOR DETAILS SEE DRAWING Sx.x.
 12. INDICATES GRAVITY MOMENT CONNECTION. FOR DETAILS SEE DRAWING Sx.x.
 13. "BRACE X" INDICATES A BRACED FRAME. SEE DRAWING S302 FOR BRACE ELEVATIONS AND DETAILS.
 14. "TOC EL." INDICATES TOP OF CONCRETE SLAB ELEVATION.
 15. "TOS EL." INDICATES TOP OF STEEL ELEVATION.
 16. "BOS EL." INDICATES BOTTOM OF STEEL ELEVATION.
 17. INDICATES SPAN OF METAL DECK.

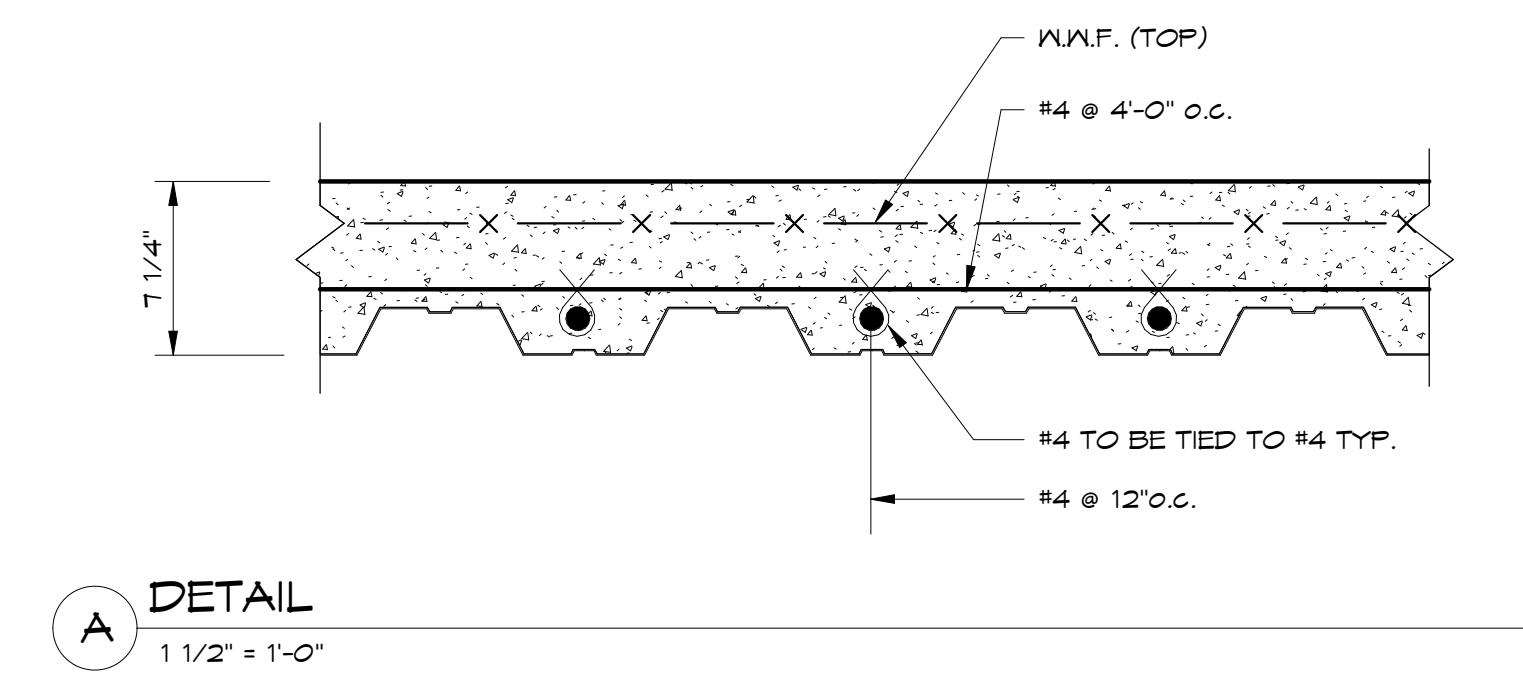

A DETAIL
1 1/2" = 1'-0"

Prepared For:		NewHeight Group 118 Congress Street, Unit 401 Portland, Maine	
Consulting Engineer:		VEITAS VEITAS engineers 638 Grand Street, Suite 101 Business: Manufacturing (20194) Tel: (707) 668-2800 Fax: (707) 669-2805	
Architect:		ARCHETYPE architects 48 Union Wharf Portland, Maine 04101 (207) 775-6022 ARCHETYPE@ARCHETYPEPA.COM	
Project:		LUMINATO Newbury Street Portland, Maine	
Revisions:	FOUNDATION PERMIT	05/16/16	80% REVIEW DRAWINGS
	80% REVIEW DRAWINGS	06/07/16	100% STRUCTURAL DRAWINGS
	100% STRUCTURAL DRAWINGS	06/24/16	100% CONSTRUCTION DRAWINGS
	100% CONSTRUCTION DRAWINGS	07/20/16	ADDENDUM #A
	ADDENDUM #A	08/05/16	
Date:	04/19/16	Scale:	As indicated
SECOND FLOOR FRAMING PLAN			
S102			