

Prepared For:
NewHeight Group

Consultant:



Architect:

Project:
LUMINATO

167 Newbury Street Portland, Maine

Revisions:
1 | 08-05-16 | ADDENDUM A


Date:
AUG. 5, 2016

Scale:
As indicated


BASEMENT PLAN



DATE OF APPROVAL: March 31, 2016
PLANNER: Caitlin Cameron
PROJECT NO.: 2016-021

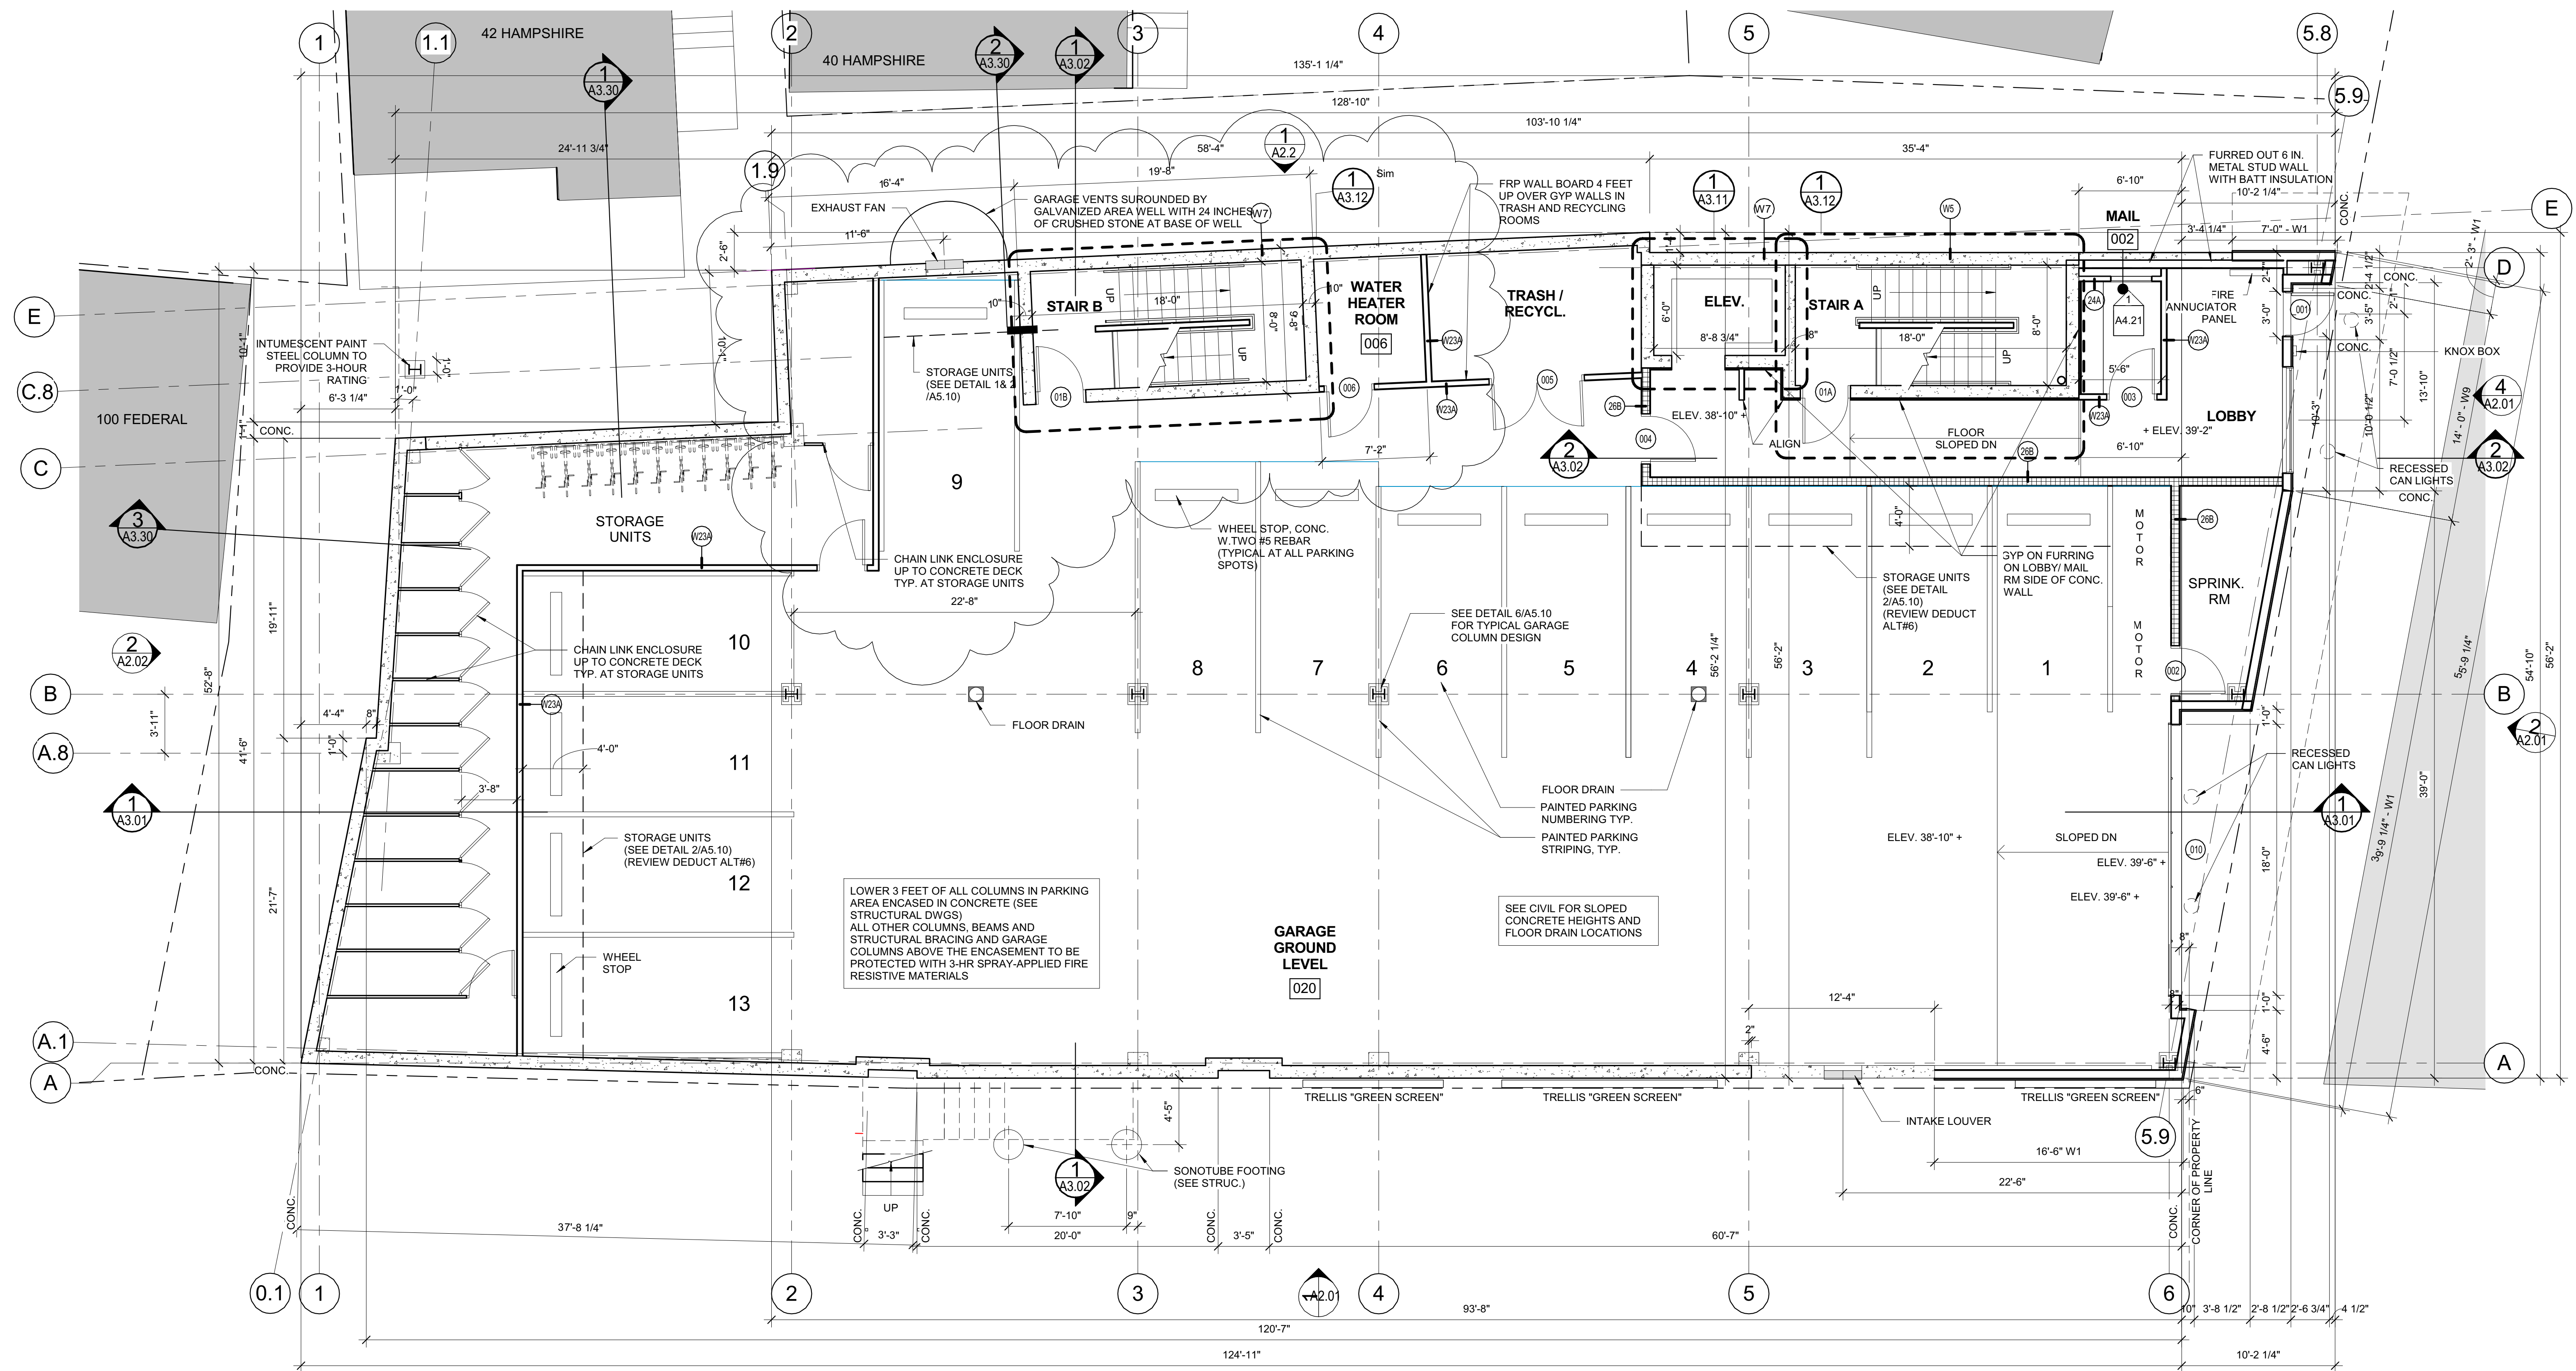

1 BASEMENT
3/16" = 1'-0"

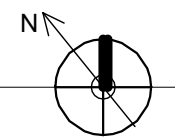

AREA CALCULATIONS:

BASEMENT:	6,544 GSF
1ST FLOOR:	6,611 GSF
2ND FLOOR:	6,736 GSF
3RD FLOOR:	6,736 GSF
4TH FLOOR:	6,082 GSF
5TH FLOOR:	5,975 GSF
6TH FLOOR:	3,734 GSF
ROOF:	551 GSF +
TOTAL:	42,969 GSF

LEGEND:

BUILDING SECTION		NEW WALL - STUD & GYP. BD.	
WALL SECTION		NEW CMU WALL	
SECTION DETAIL		NEW MASONRY INFILL	
PLAN DETAIL		SEMI RECESSED FIRE EXTINGUISHER CABINET	
WALL TYPE		INTERNATIONAL SYMBOL OF ACCESSIBILITY	
FLOOR TYPE		INTERNATIONAL SYMBOL OF ACCESS FOR HEARING LOSS	
		NEW DOOR	
		NEW FLOOR ON NEW FRAMING- SEE STRUCTURAL	
		NEW CONCRETE FLOOR	