

Prepared For:
NewHeight Group
 118 Congress Street #401
 Portland, Maine

Consultant:
ARCHETYPE architects
 48 Union Wharf Portland, Maine 04101
 (207) 772-6022 ARCHETYPE@ARCHETYPEPA.COM

Architect:
LUMINATO
 167 Newbury Street Portland, Maine

Revisions:
 1 | 08-05-16 | ADDENDUM A




Date: **AUG. 5, 2016**
 Scale: **3/16" = 1'-0"**
ROOF PLAN



DATE OF APPROVAL: March 31, 2016
 PLANNER: Caitlin Cameron
 PROJECT NO.: 2016-021


3 ROOF STAIR / ELEV. TOWERS

3/16" = 1'-0" 2'-0" 4'-0" 8'-0" 16'-0"

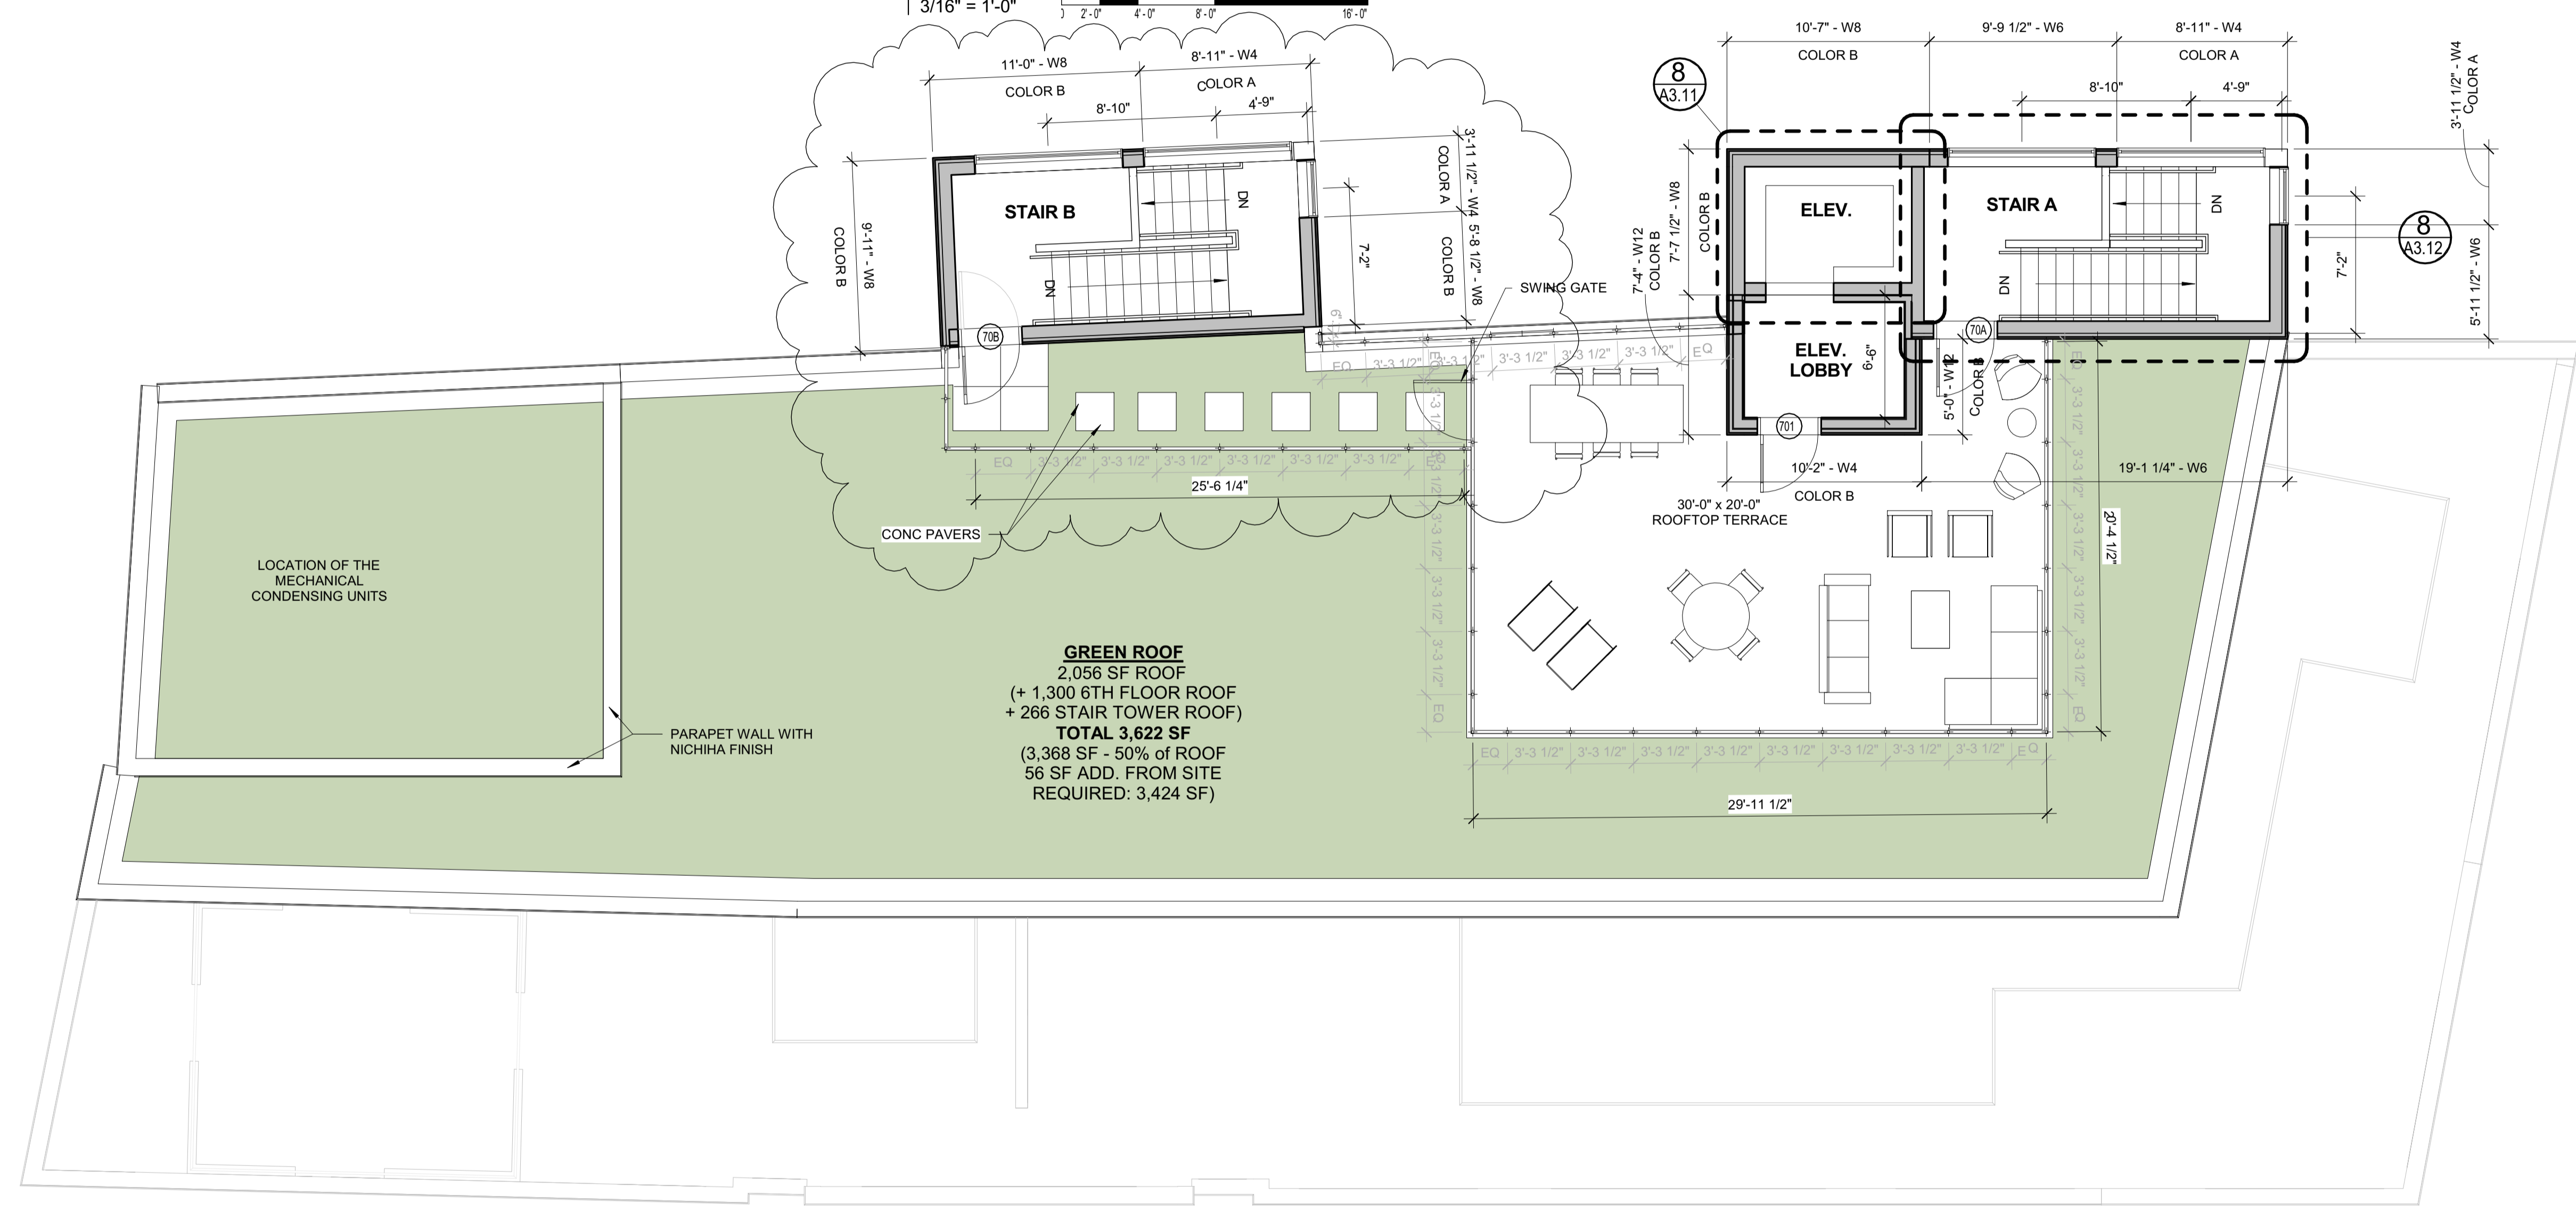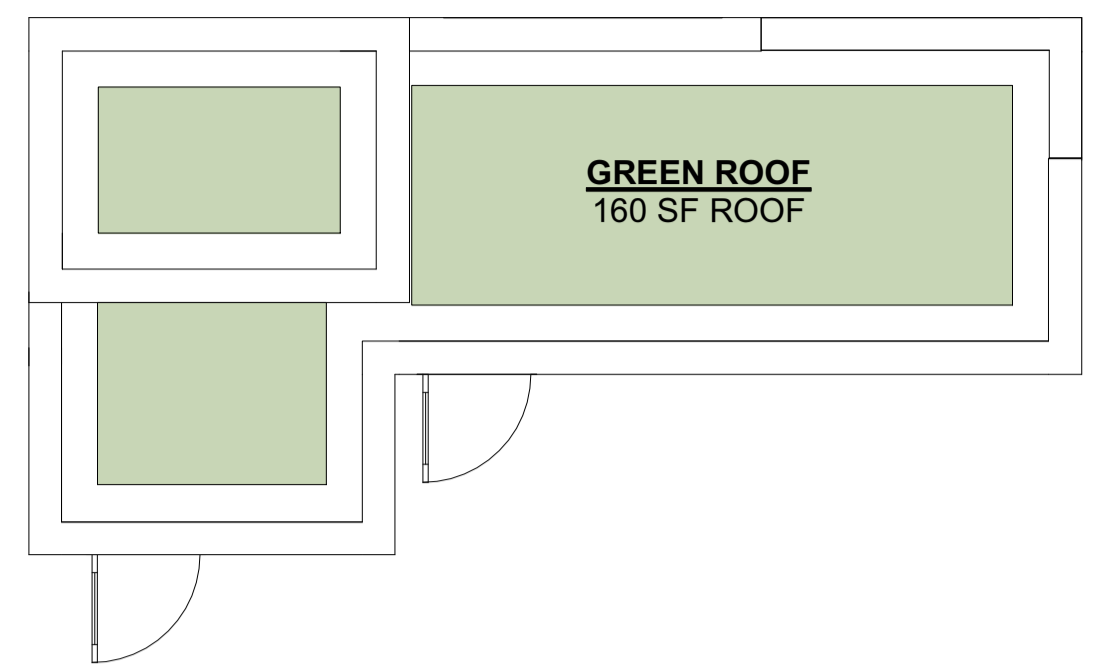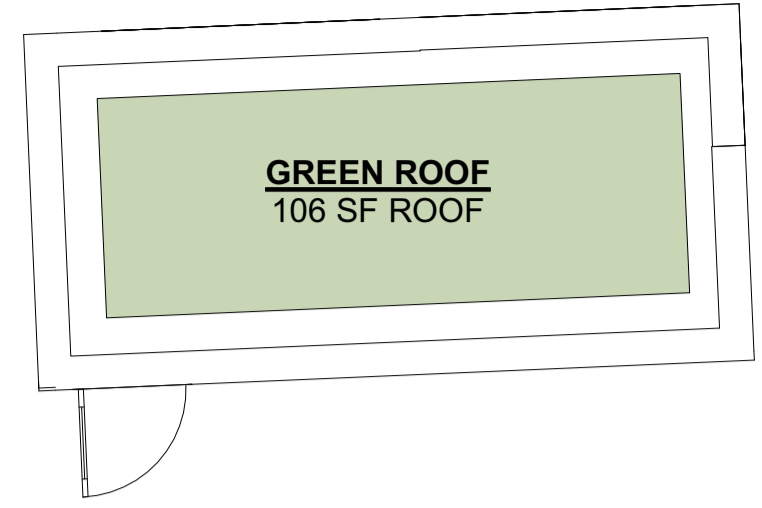

1 ROOFTOP TERRACE

3/16" = 1'-0" 2'-0" 4'-0" 8'-0" 16'-0"

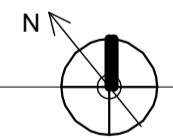

DATE OF APPROVAL: March 31, 2016
 PLANNER: Caitlin Cameron
 PROJECT NO.: 2016-021