


424 Fore Street  
Portland, ME 04101  
Phone 207.842.2800  
Fax 207.842.2828  
www.cascobayengineering.com

**BARRETT MADE**

48 UNION WARF  
PORTLAND, MAINE 04101

**PRELIMINARY  
NOT FOR CONSTRUCTION**

PRINTED: Jun 07, 2017

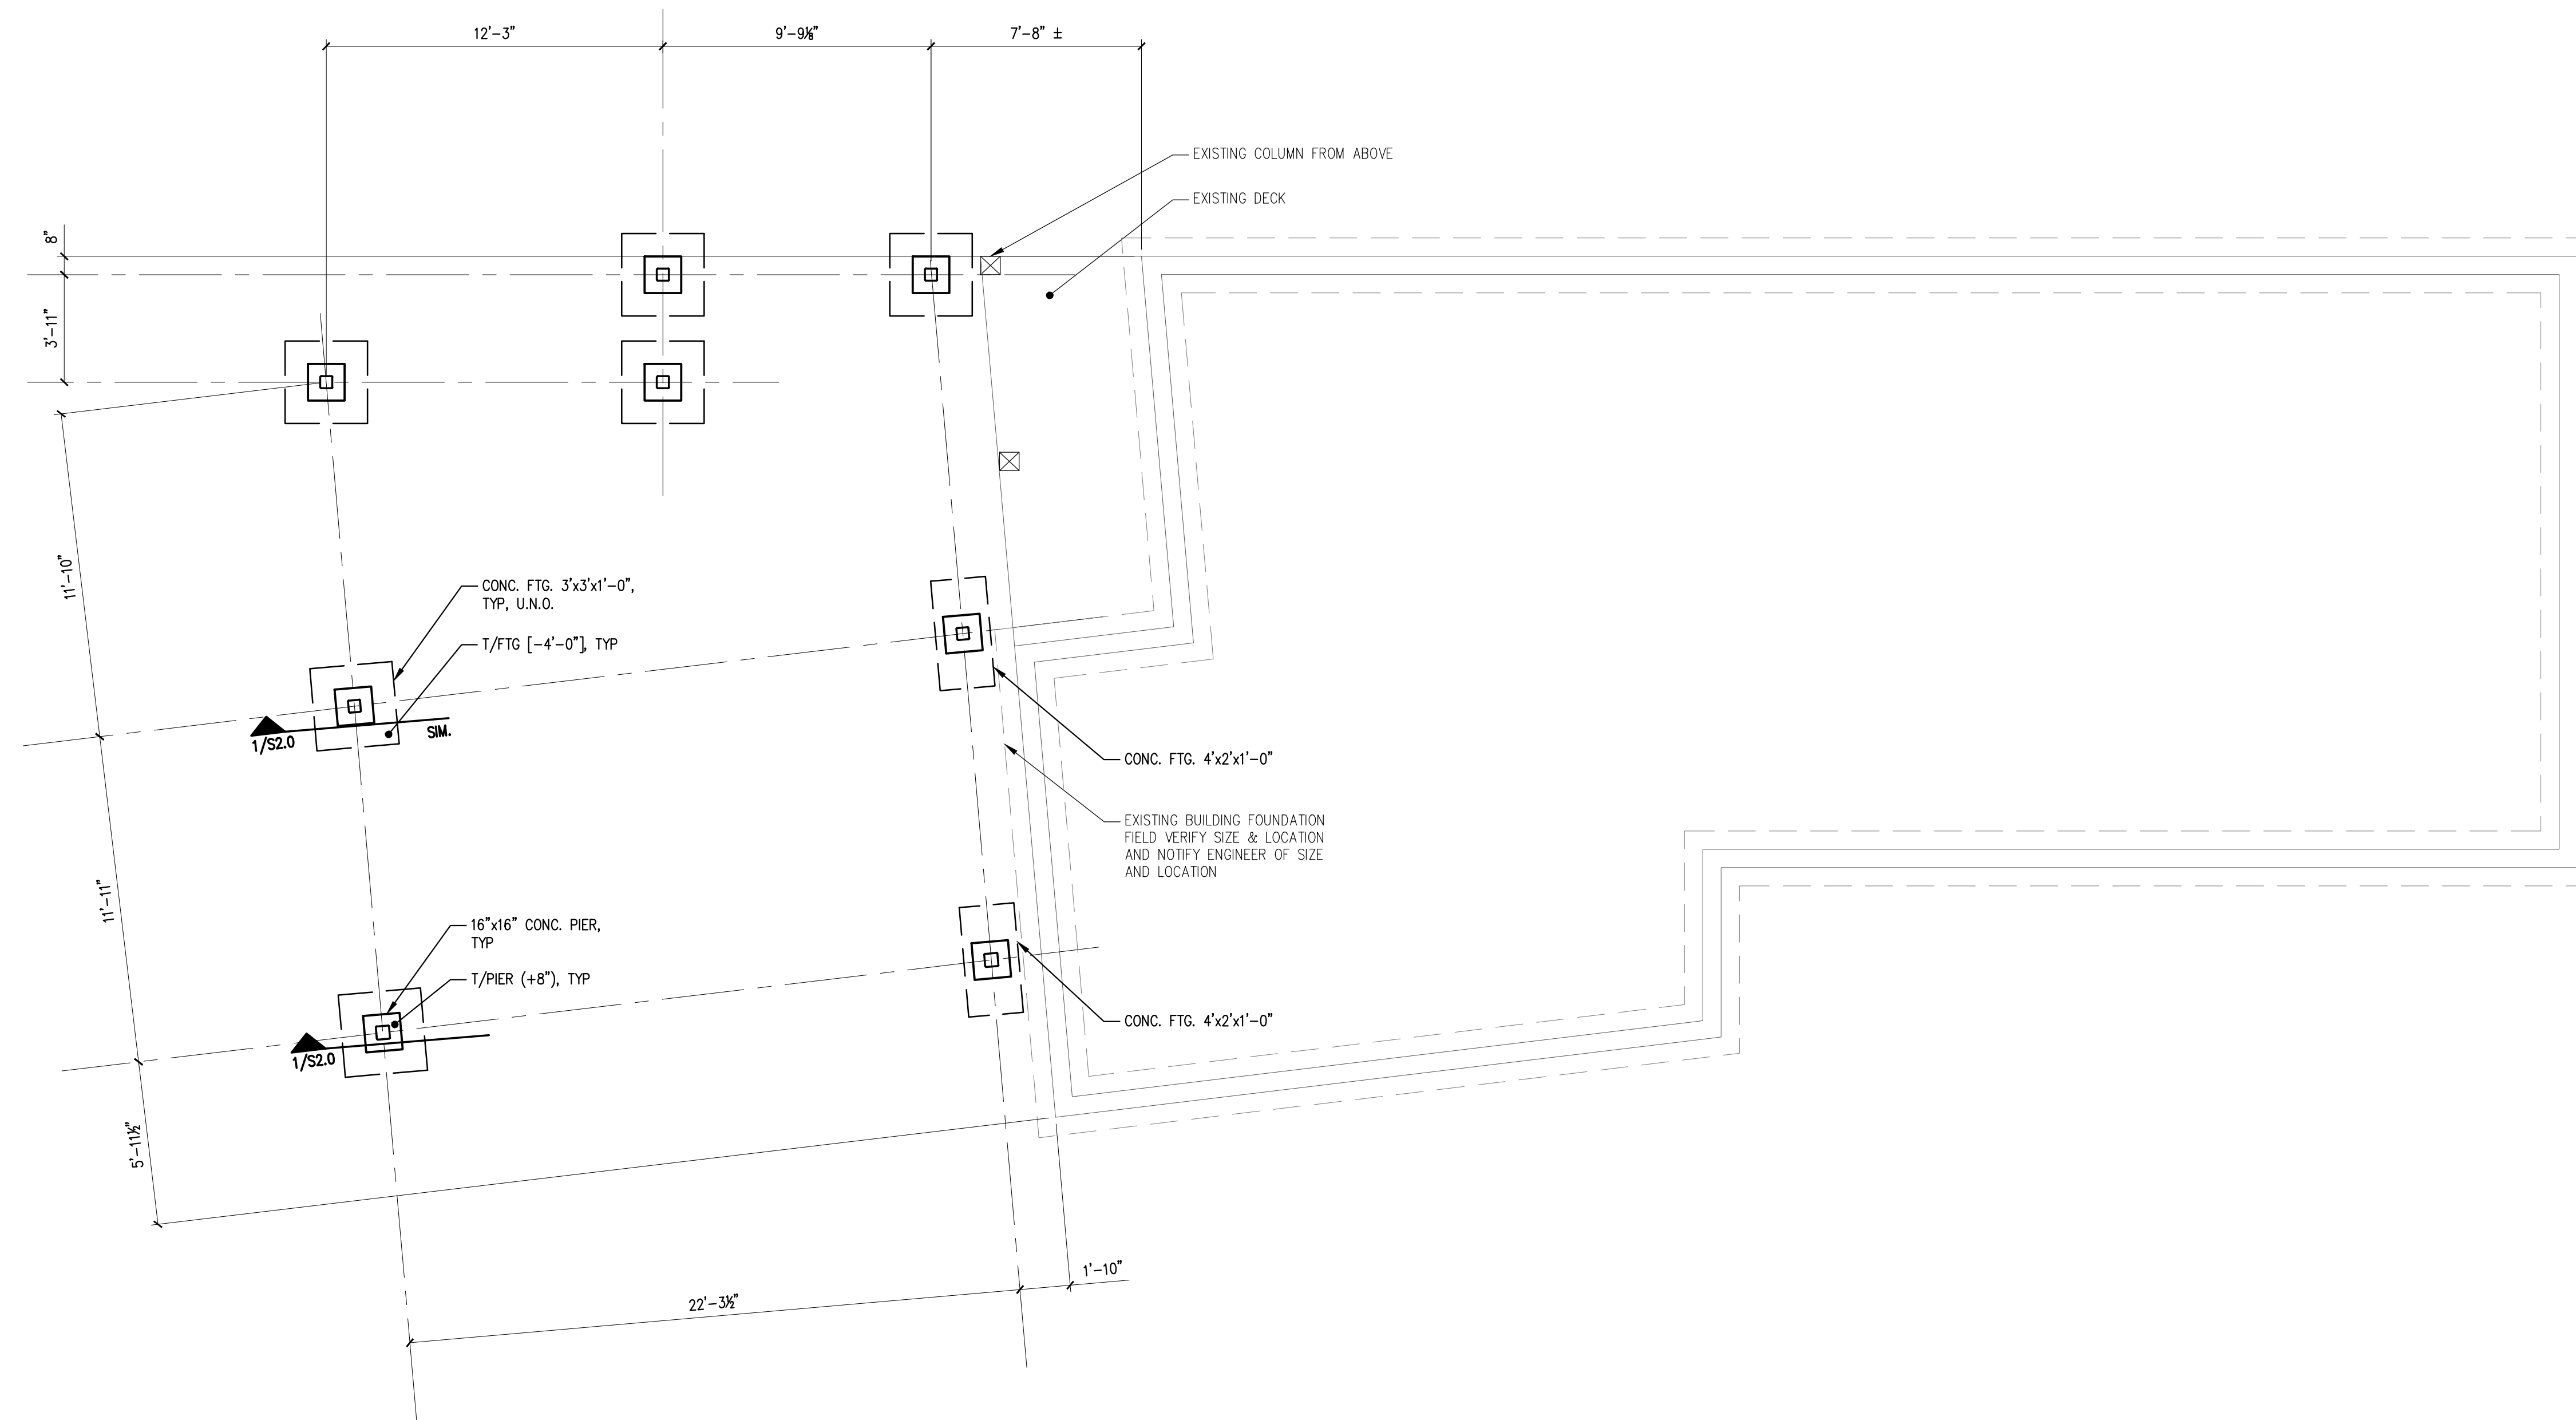

- NOTES:**
- SEE S2.0 FOR TYPICAL DETAILS.
  - TOP OF CONCRETE ELEVATIONS ARE NOTED (+X") FROM EXTERIOR FINISHED GRADE ELEVATION.
  - TOP OF FOOTING ELEVATIONS ARE NOTED (-X"-X") FROM EXTERIOR FINISHED GRADE ELEVATION.

**PLAN LEGEND**

- BEARING WALL
- SHEAR WALL
- BEAM
- HSS COLUMN
- COLUMN FROM ABOVE
- COLUMN BELOW
- COLUMN ABOVE AND BELOW
- HOLD-DOWN

FOUNDATION PLAN

SCALE: 1/4"=1'-0" -

33 HAMPSHIRE STREET  
PORTLAND, MAINE

PROPOSED HOSTEL

No.	DESCRIPTION	ISSUE FOR PERMIT	DR.		DATE	
			BY	SD	BY	SD
A			KB	KB	6-7-17	

SHEET TITLE:

**ELEVATED DECK  
FOUNDATION PLAN**

DESIGNED: KB  
DRAWN: SD  
DATE: 06-07-17  
PROJECT NUMBER: 17-089

**S1.0**