


PLAN
NORTH

PRINTED: Jun 07, 2017

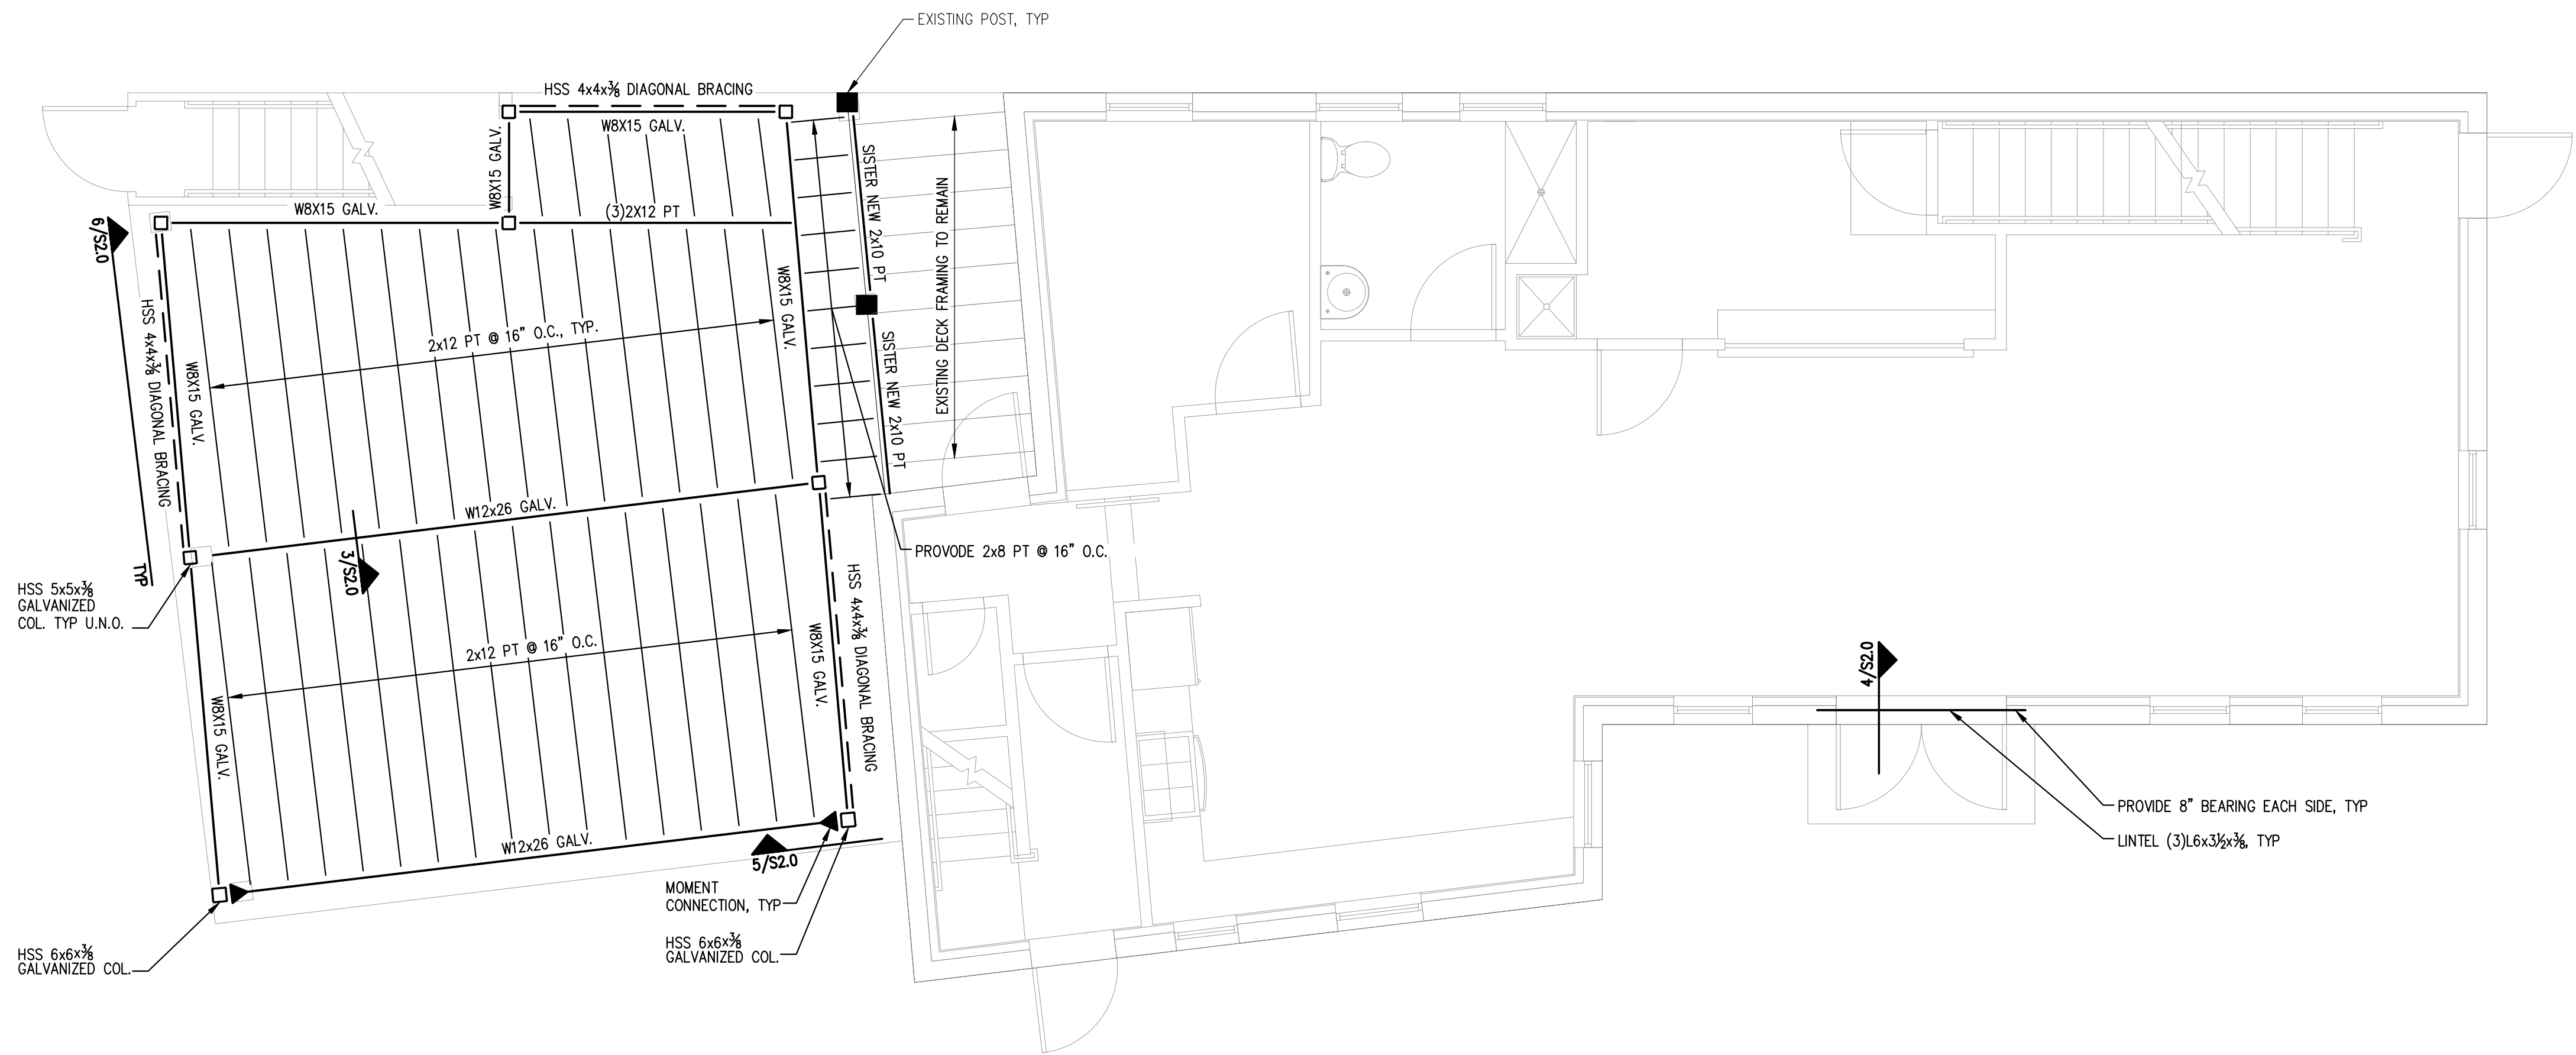


NOTES:
1. PROVIDE SIMPSON JOIST HANGERS AT ALL JOIST ENDS, TYP.

PLAN LEGEND	
	BEARING WALL
	SHEAR WALL
	BEAM
	HSS COLUMN
	COLUMN FROM ABOVE
	COLUMN BELOW
	COLUMN ABOVE AND BELOW
	HOLD-DOWN
	STEEL MOMENT CONNECTION

FIRST FLOOR FRAMING PLAN

SCALE: 1/4"=1'-0"

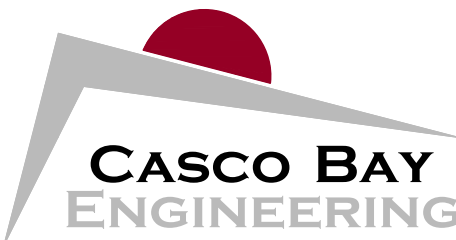

424 Fore Street
Portland, ME 04101
Phone 207.842.2800
Fax 207.842.2828
www.cascobayengineering.com

CLIENT:
BARRETT MADE

48 UNION WARF
PORTLAND, MAINE 04101

PRELIMINARY
NOT FOR CONSTRUCTION

33 HAMPSHIRE STREET
PORTLAND, MAINE

PROPOSED HOSTEL

ISSUED		DR	CHKD.	DATE
DESCRIPTION		BY	BY	
ISSUE FOR PERMIT		SD	KB	6-7-17
No.	A			

SHEET TITLE:

ELEVATED DECK
FRAMING PLAN

DESIGNED:	KB
DRAWN:	SD
DATE:	06-07-17
PROJECT NUMBER:	17-089

S1.1