


424 Fore Street
Portland, ME 04101
Phone 207.842.2800
Fax 207.842.2828
www.cascobayengineering.com

CLIENT:
BARRETT MADE

48 UNION WARF
PORTLAND, MAINE 04101

**PRELIMINARY
NOT FOR CONSTRUCTION**

PRINTED: Aug 17, 2017

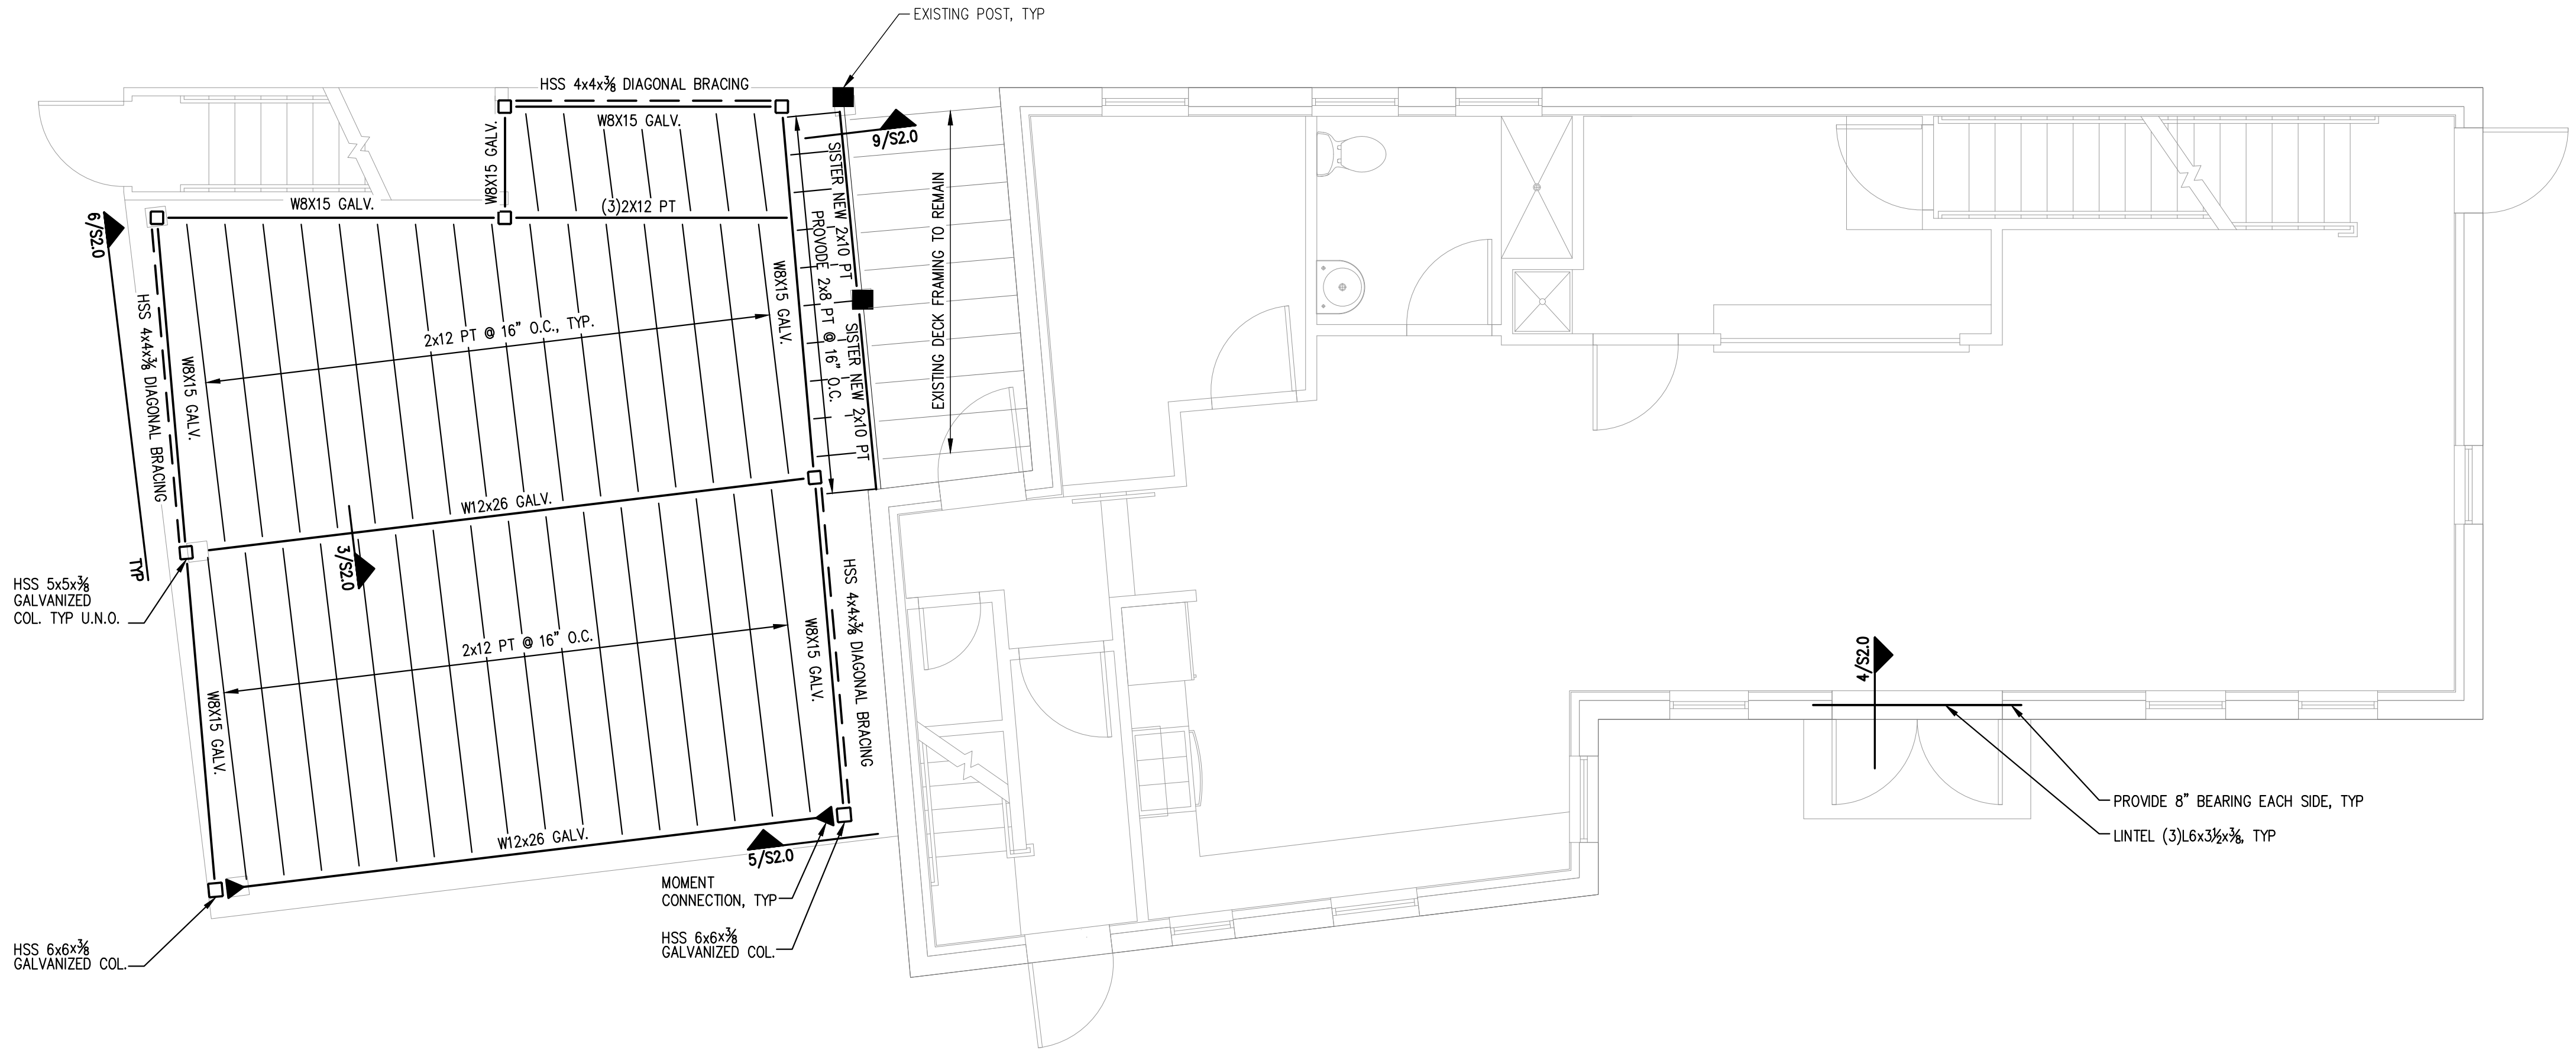

- NOTES:**
1. PROVIDE SIMPSON JOIST HANGERS AT ALL JOIST ENDS, TYP.
 2. CASCO BAY ENGINEERING HAS NOT ANALYZED OR DESIGNED ANY INTERIOR SPACES AT THIS TIME. IF INTERIOR RENOVATIONS ARE REQUIRED, CASCO BAY ENGINEERING CAN PROVIDE SUPPLEMENTAL DESIGN TO MEET CODE REQUIREMENTS.

PLAN LEGEND

	BEARING WALL
	SHEAR WALL
	BEAM
	HSS COLUMN
	COLUMN FROM ABOVE
	COLUMN BELOW
	COLUMN ABOVE AND BELOW
	HOLD-DOWN
	STEEL MOMENT CONNECTION

33 HAMPSHIRE STREET
PORTLAND, MAINE
PROPOSED HOSTEL

No.	DESCRIPTION	ISSUED		DATE	
		DR	CHKD.	BY	DATE
A	ISSUE FOR PERMIT	SD	KB	KB	6-7-17

SHEET TITLE:
**ELEVATED DECK
FRAMING PLAN**

DESIGNED: KB
DRAWN: SD
DATE: 06-07-17
PROJECT NUMBER: 17-089