


CASCO BAY
ENGINEERING
424 Fore Street
Portland, ME 04101
Phone 207.842.2800
Fax 207.842.2828
www.cascobayengineering.com

BARRETT MADE

48 UNION WARF
PORTLAND, MAINE 04101

PRELIMINARY
NOT FOR CONSTRUCTION

PRINTED: Aug 17, 2017

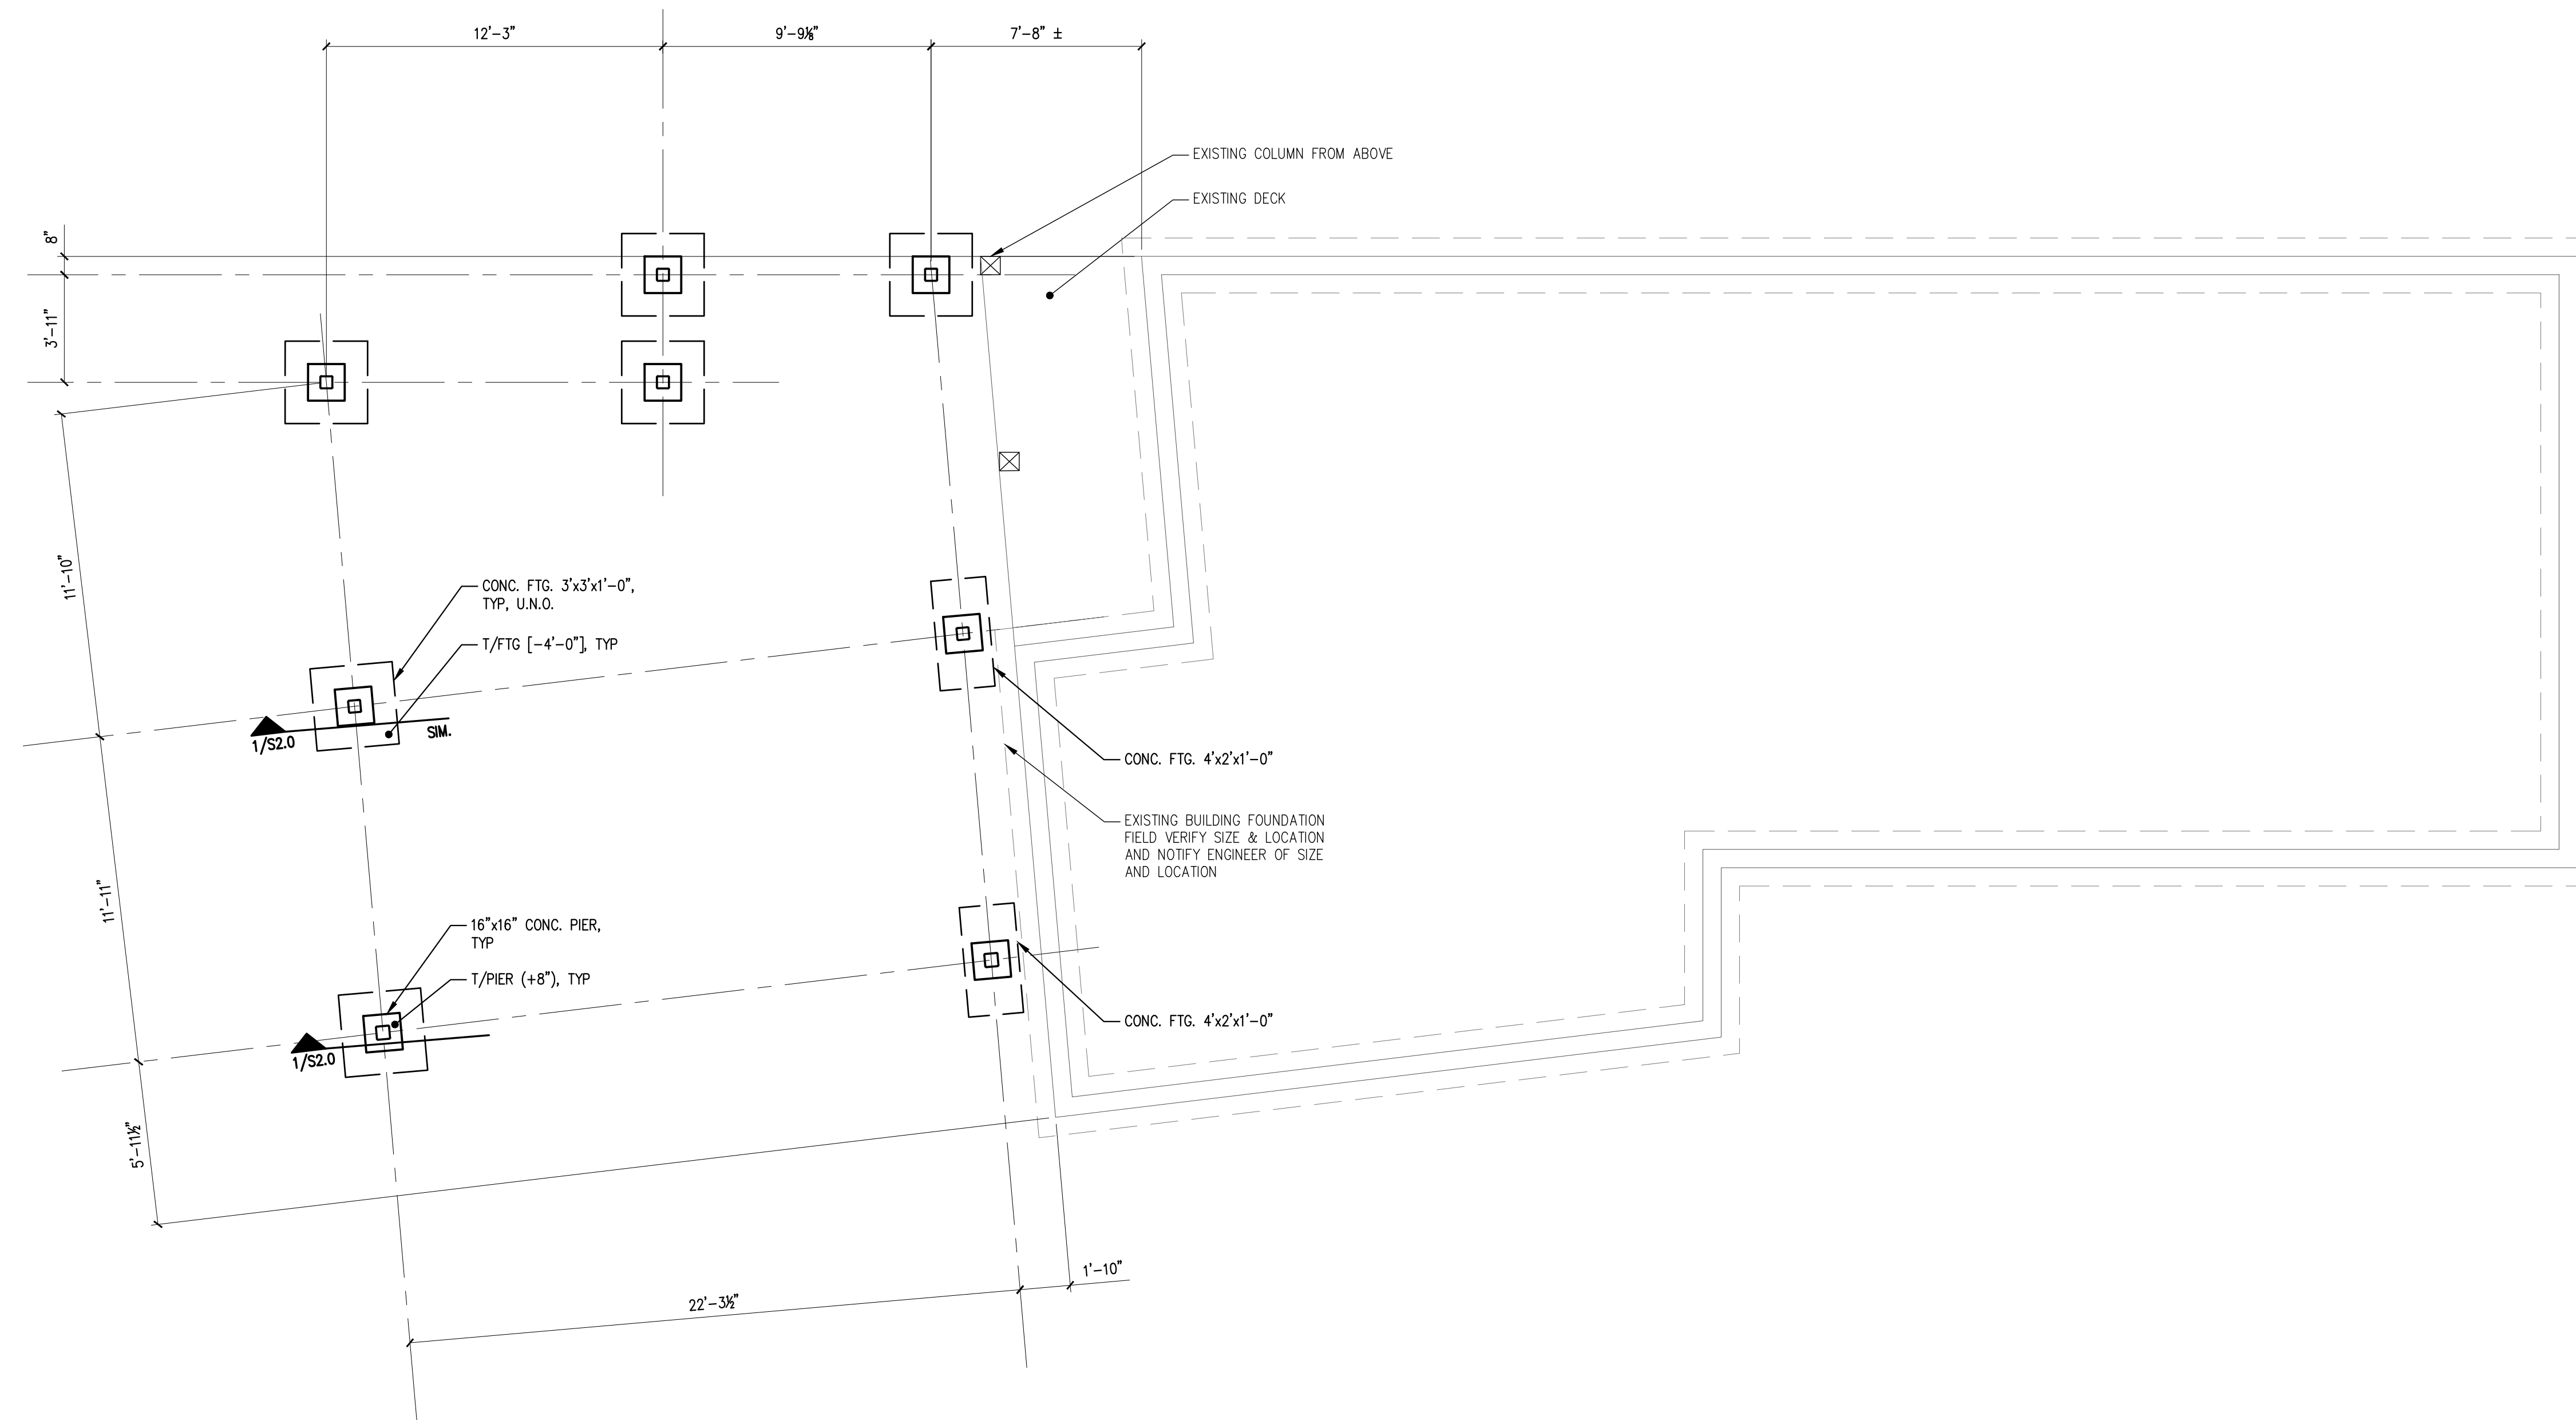

- NOTES:
- SEE S2.0 FOR TYPICAL DETAILS.
 - TOP OF CONCRETE ELEVATIONS ARE NOTED (+X") FROM EXTERIOR FINISHED GRADE ELEVATION.
 - TOP OF FOOTING ELEVATIONS ARE NOTED [-X'-X"] FROM EXTERIOR FINISHED GRADE ELEVATION.

PLAN LEGEND

	BEARING WALL
	SHEAR WALL
	BEAM
	HSS COLUMN
	COLUMN FROM ABOVE
	COLUMN BELOW
	COLUMN ABOVE AND BELOW
	HOLD-DOWN

FOUNDATION PLAN

SCALE: 1/4"=1'-0"

33 HAMPSHIRE STREET
PORTLAND, MAINE

PROPOSED HOSTEL

No.	DESCRIPTION	ISSUE FOR PERMIT	ISSUED		DATE	
			DR.	CHKD.	BY	DATE
A			SD	KB	6-7-17	

SHEET TITLE:

ELEVATED DECK
FOUNDATION PLAN

DESIGNED: KB
DRAWN: SD
DATE: 06-07-17
PROJECT NUMBER: 17-089

S1.0