


1 SOUTH ELEVATION
1/4" = 1'-0"



2 WEST ELEVATION
1/4" = 1'-0"



3 NORTH ELEVATION
1/4" = 1'-0"

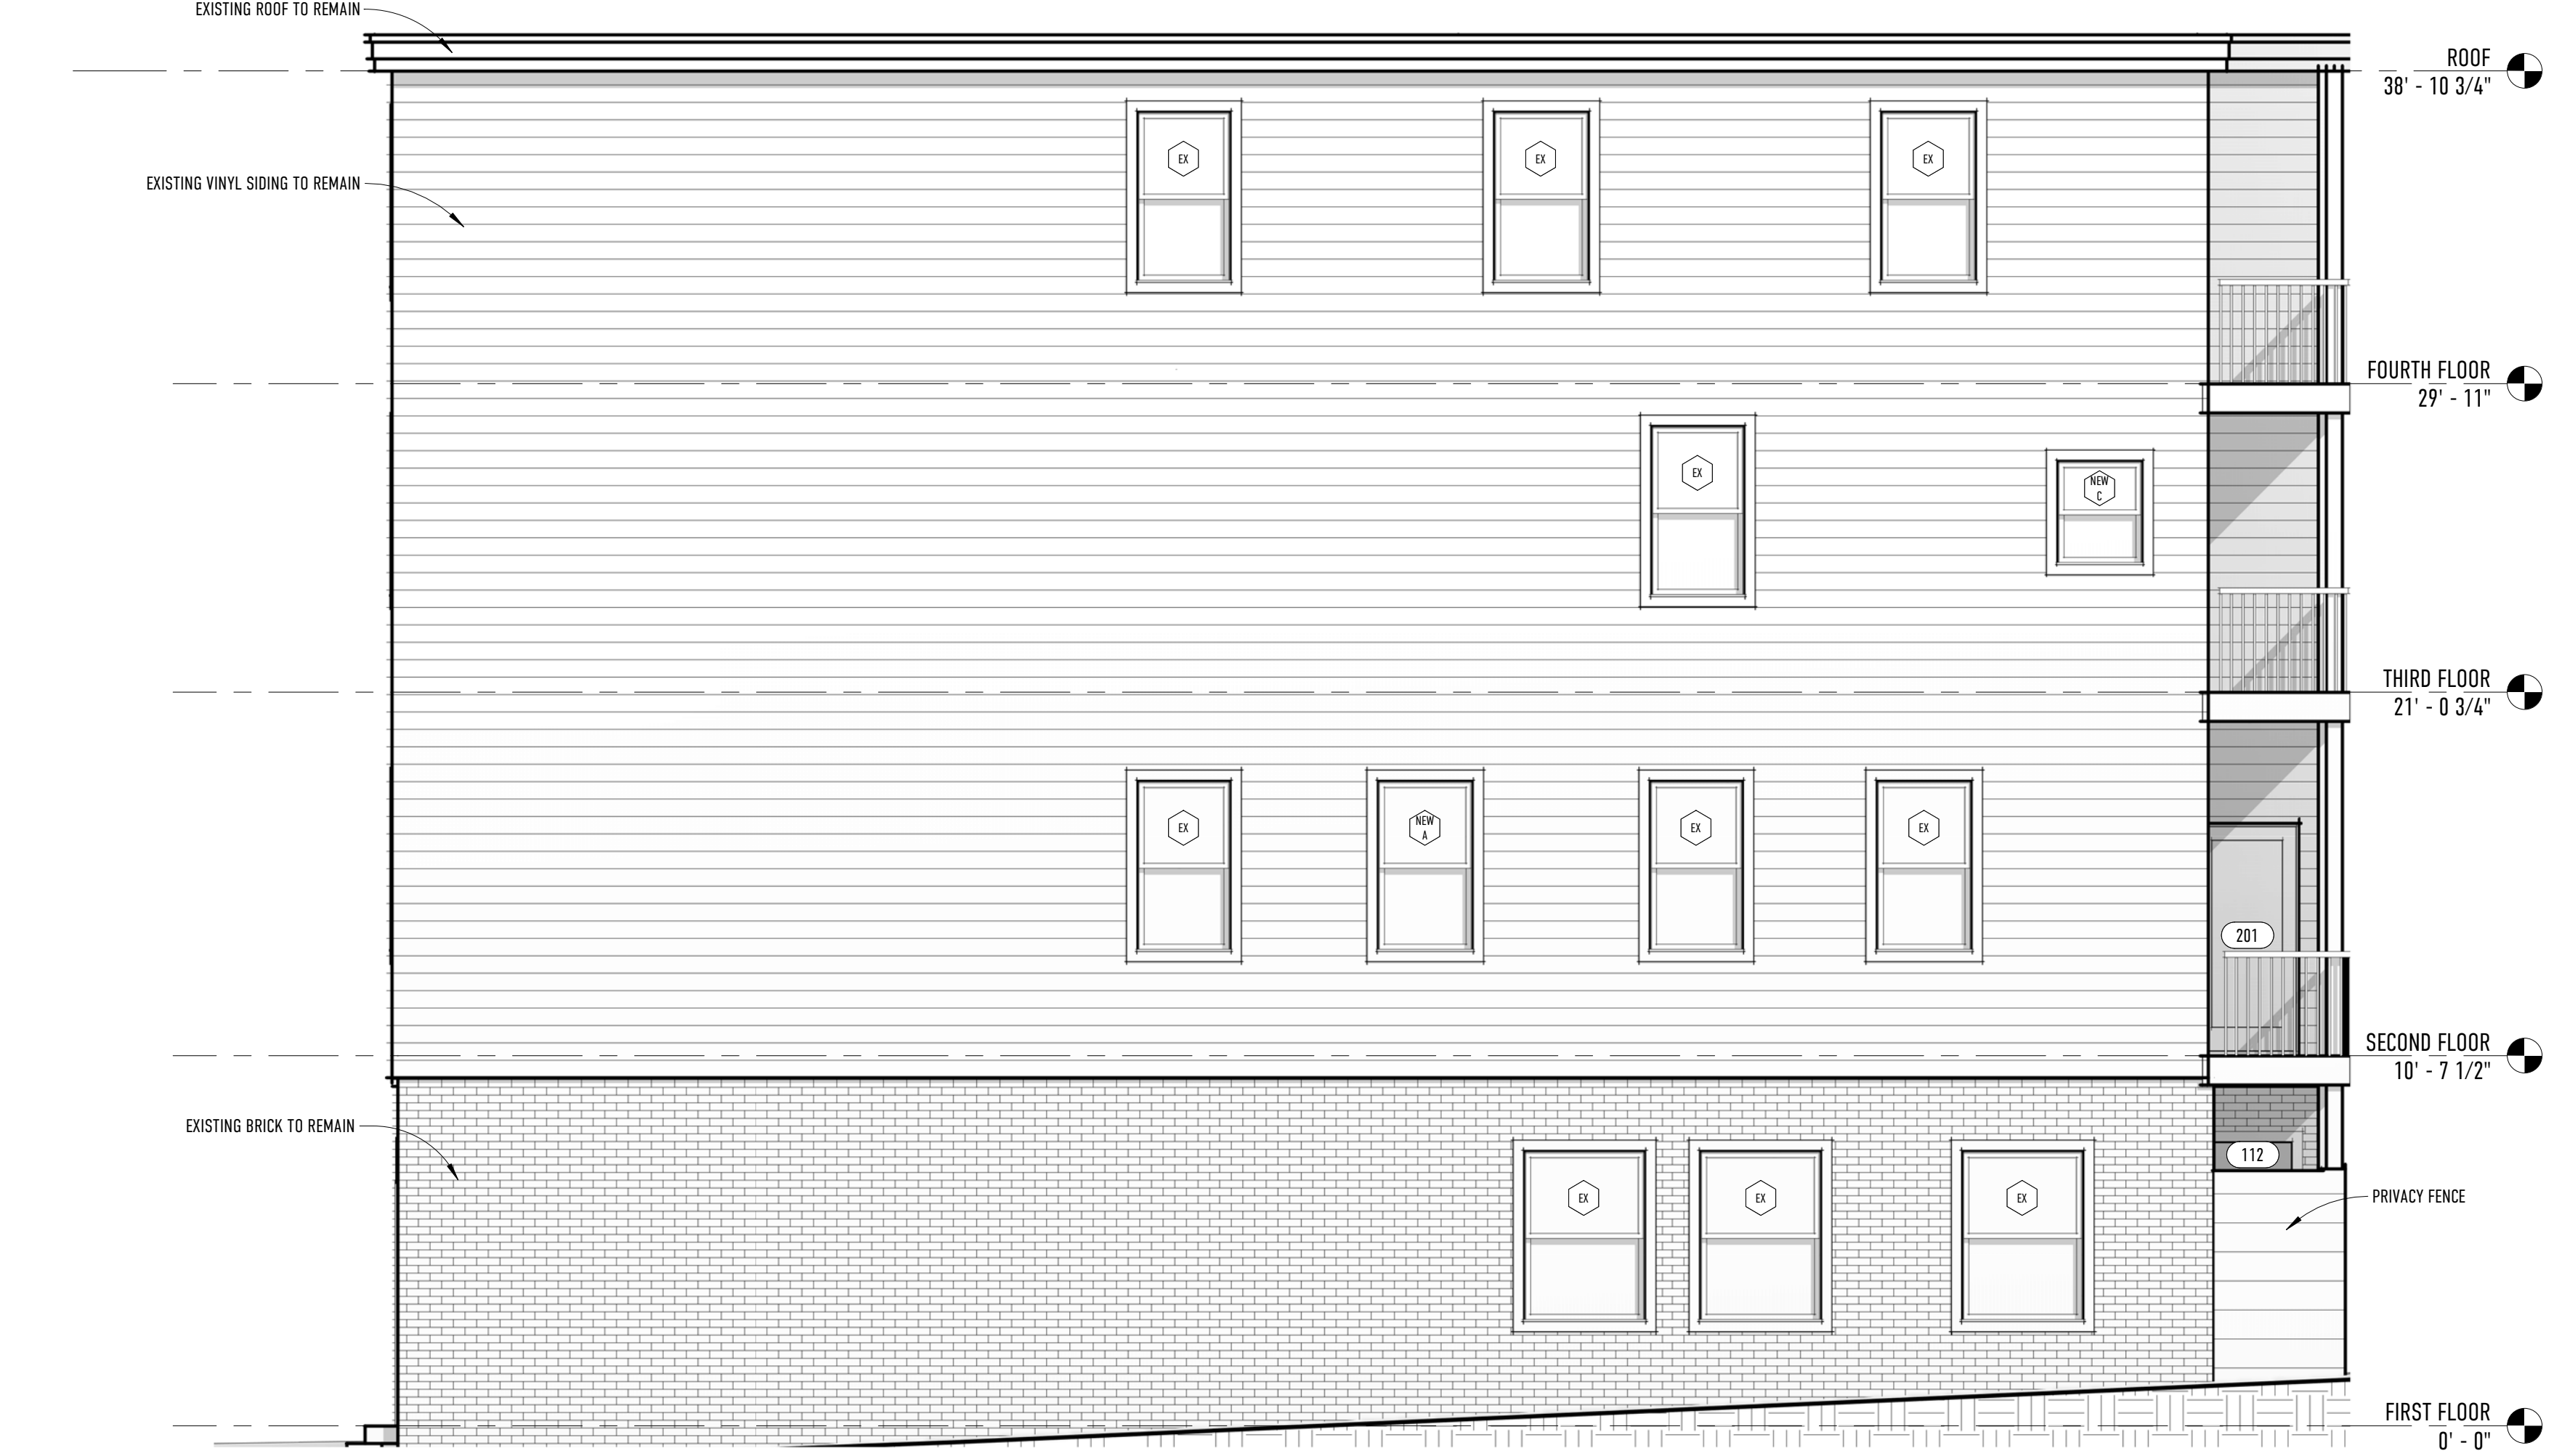

4 EAST ELEVATION
1/4" = 1'-0"

REVISIONS:

33 HAMPSHIRE
EXTERIOR ELEVATIONS

A201

33 HAMPSHIRE ST. PORTLAND, MAINE 04101

DATE OF ISSUE: 12/12/2017
ISSUED FOR: PERMIT AMENDMENT
SCALE: 1/4" = 1'-0"

THIS DRAWING IS THE PROPERTY OF BARRETT MADE AND IS NOT TO BE REPRODUCED OR TRANSMITTED IN ANY FORM OR BY ANY MEANS, ELECTRONIC OR MECHANICAL, INCLUDING PHOTOCOPYING, RECORDING, OR BY ANY INFORMATION STORAGE AND RETRIEVAL SYSTEM, WITHOUT THE WRITTEN PERMISSION OF BARRETT MADE OF BIRCH HAVEN, PORTLAND MAINE 04101 2017.010.A421