



EXISTING THIRD FLOOR PLAN

1/8" = 1'-0"

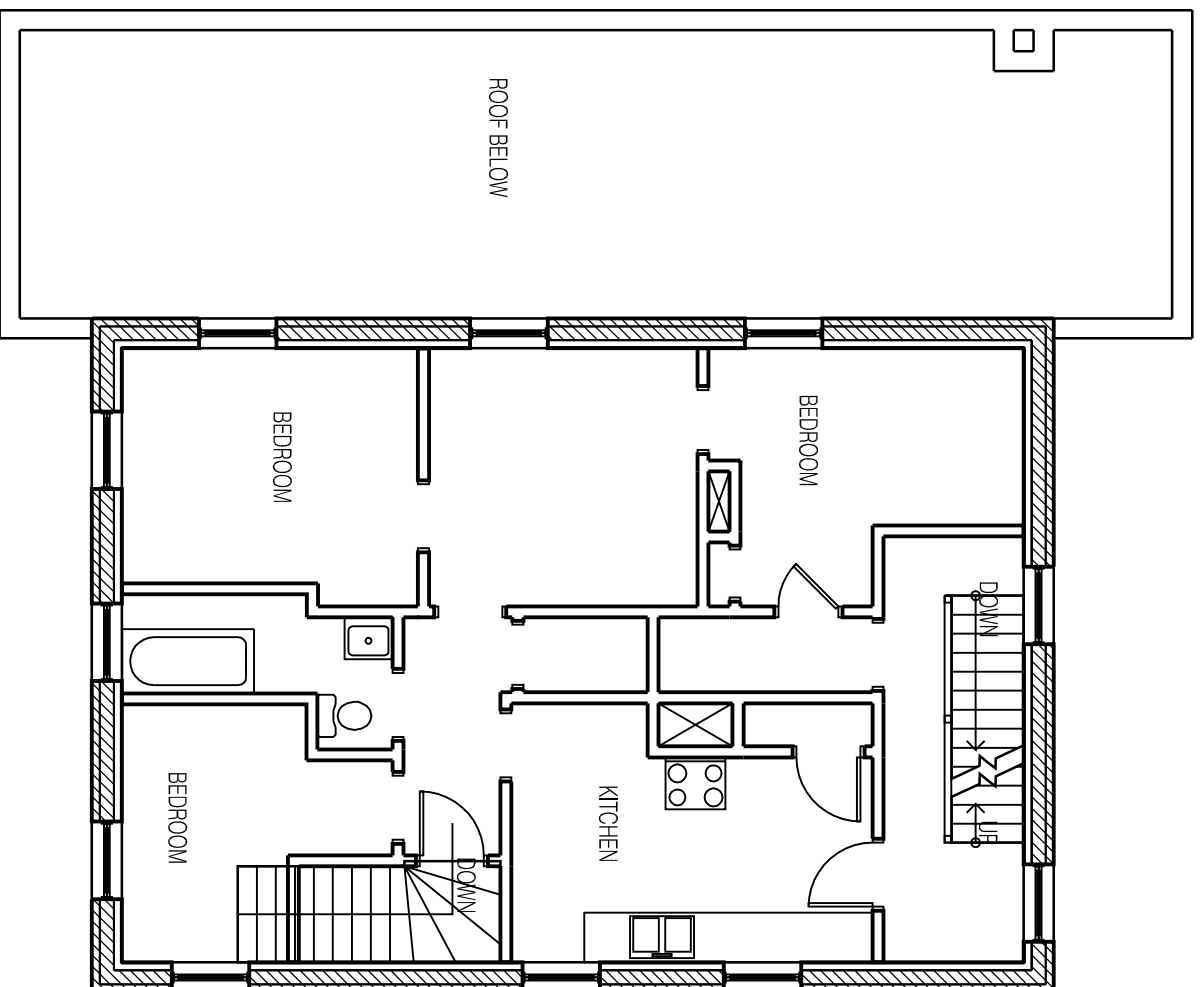

EXISTING SECOND FLOOR PLAN

1/8" = 1'-0"

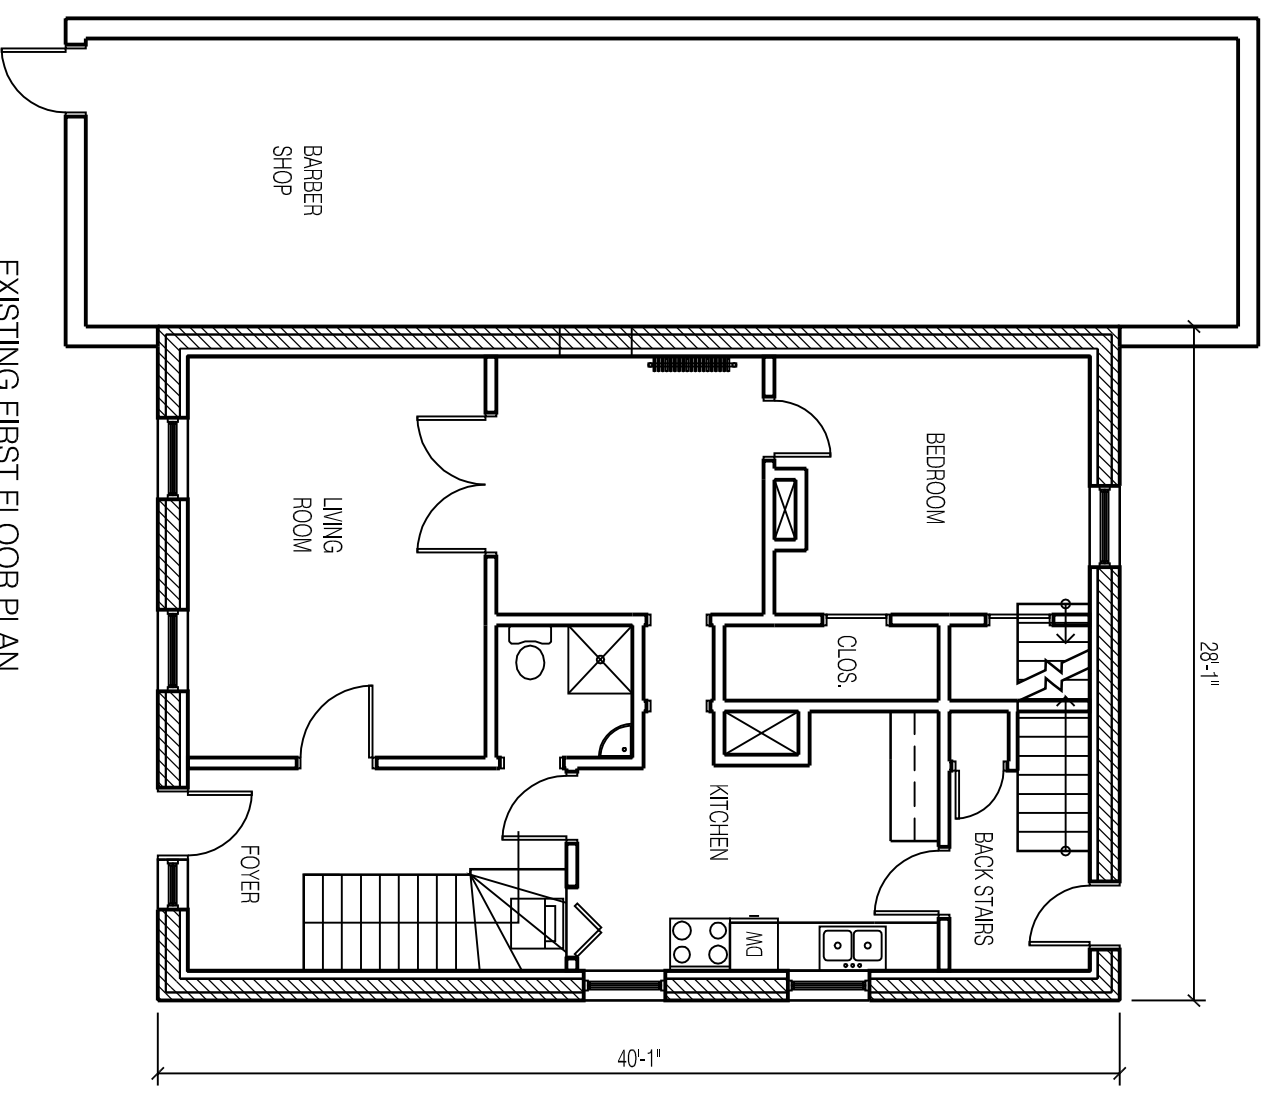

EXISTING FIRST FLOOR PLAN

1/8" = 1'-0"

PROSPECT



DESIGN

58 FORE ST. PORTLAND, ME
www.prospectdesign.me
T. 207-749-7400

EXISTING FLOOR PLANS

MCINTYRE

DATE: 9.29.2014

DRAWN BY: BB

A-1.1