
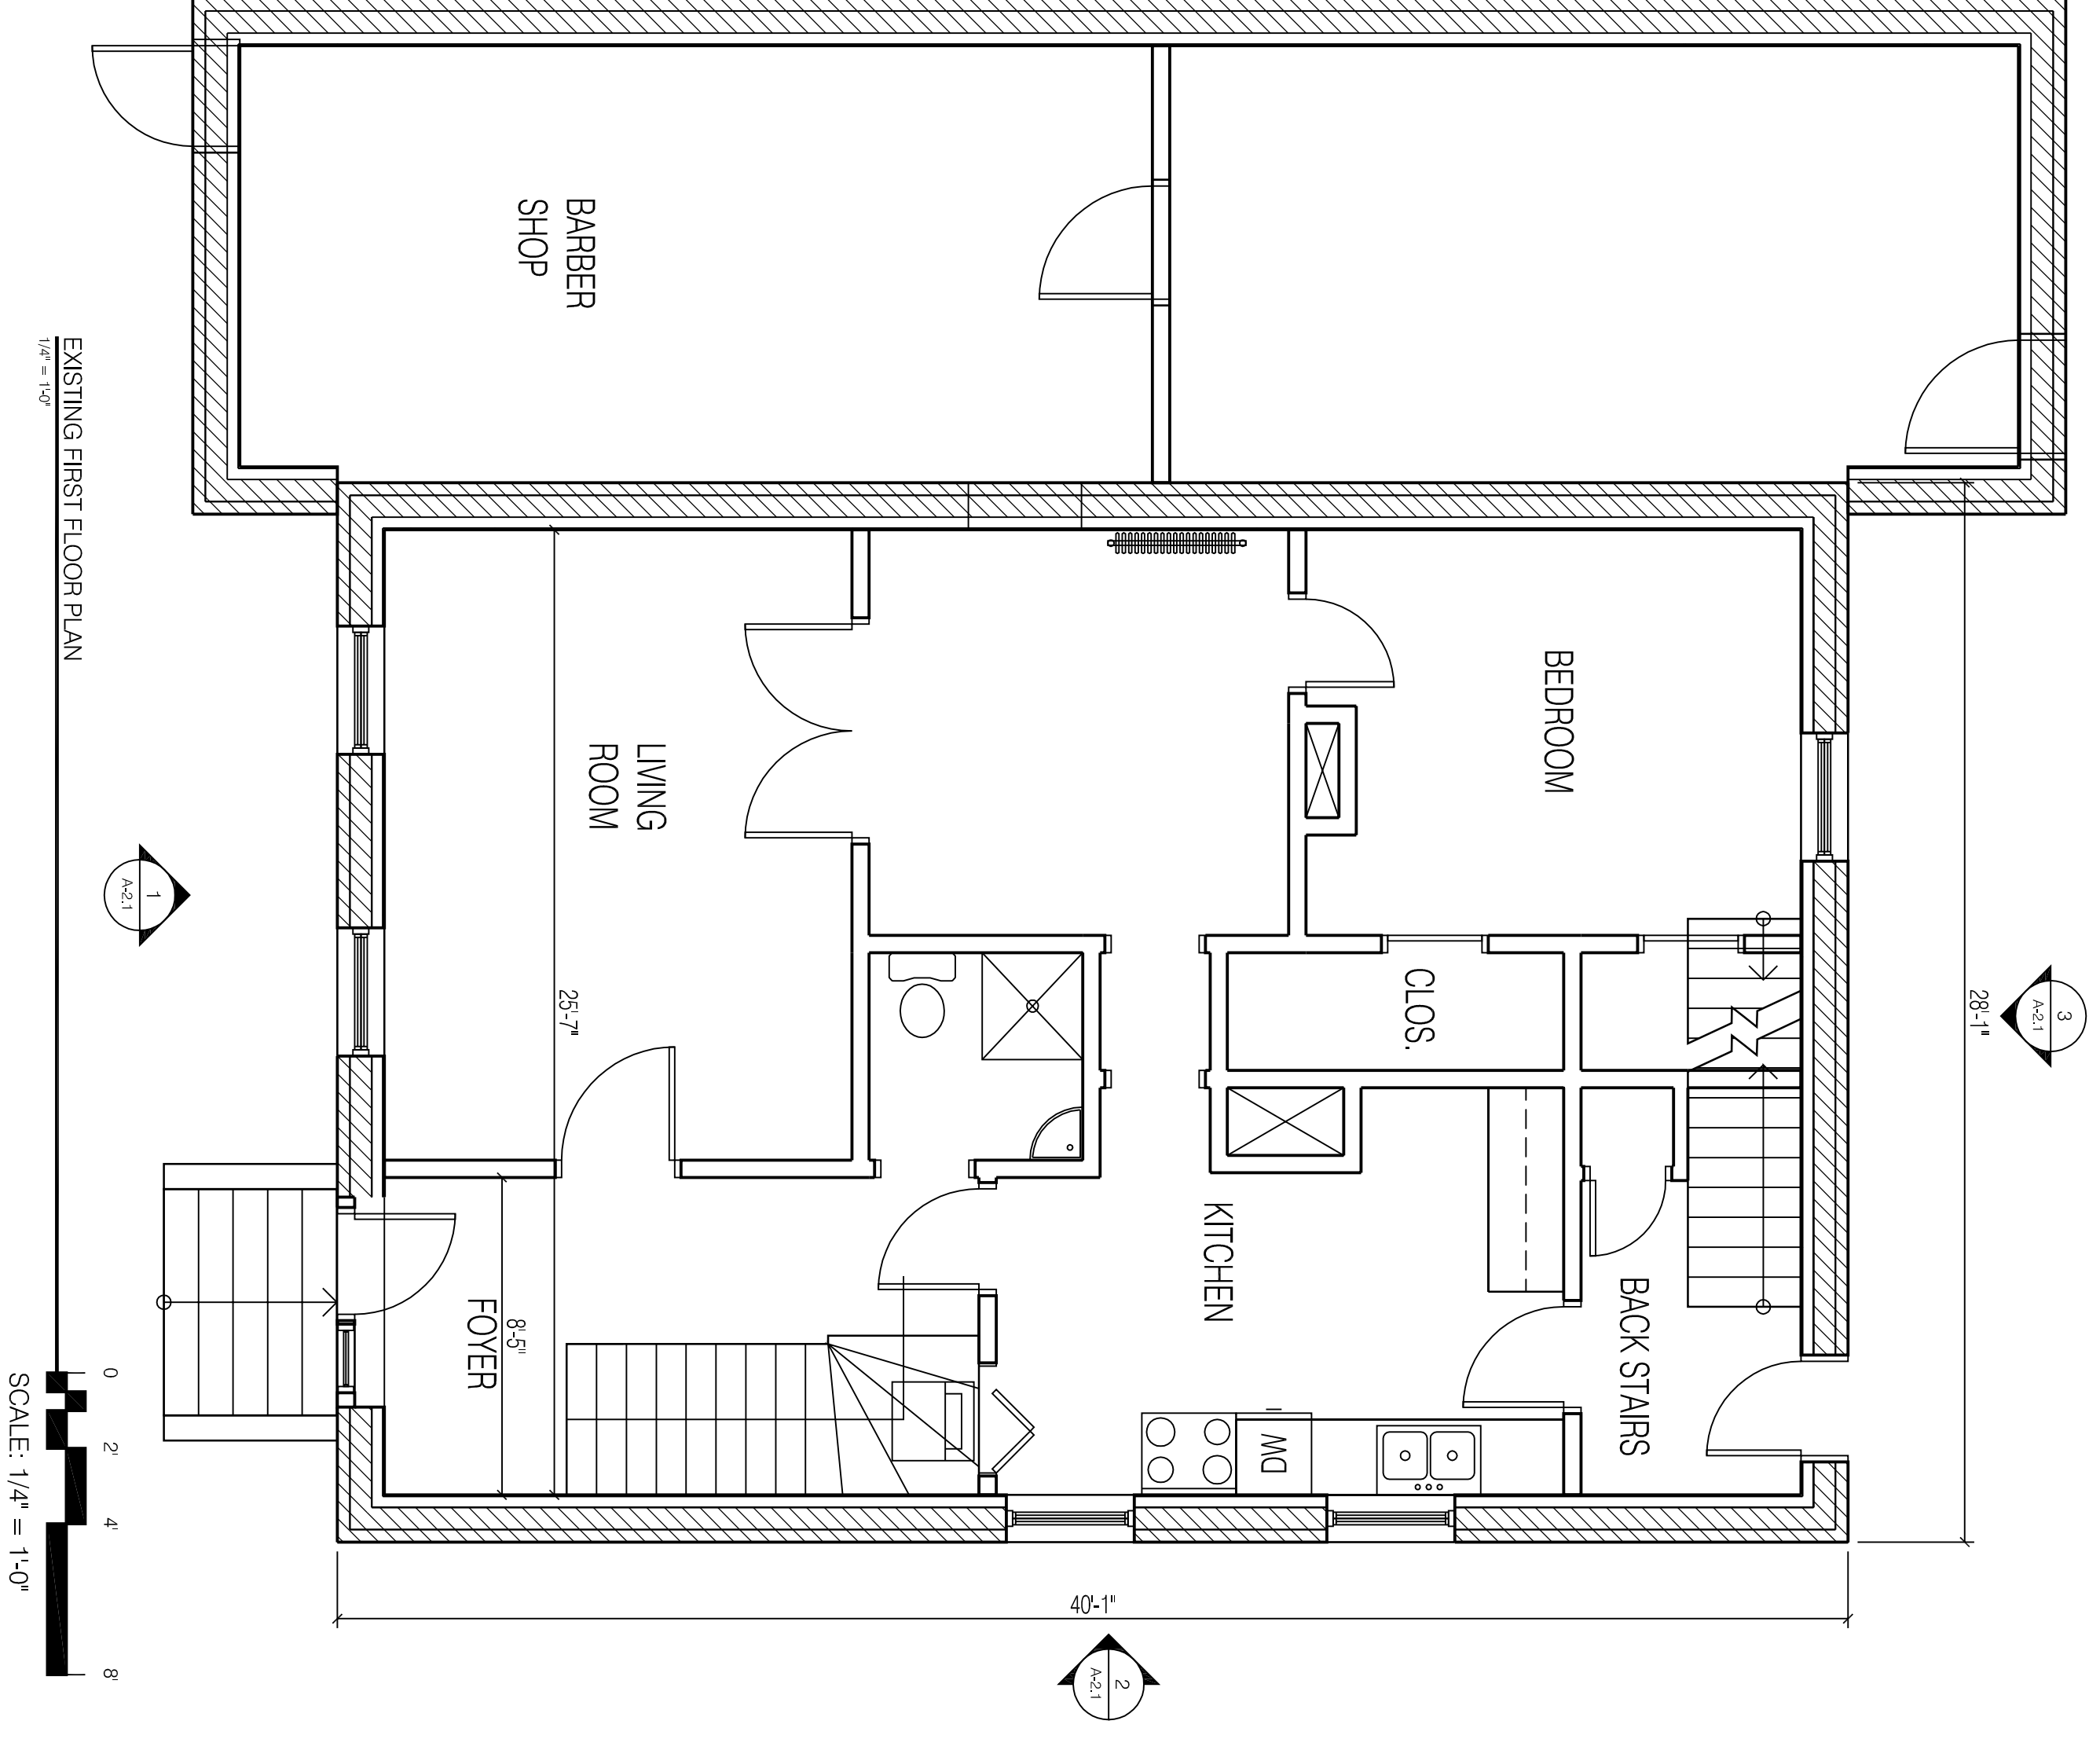
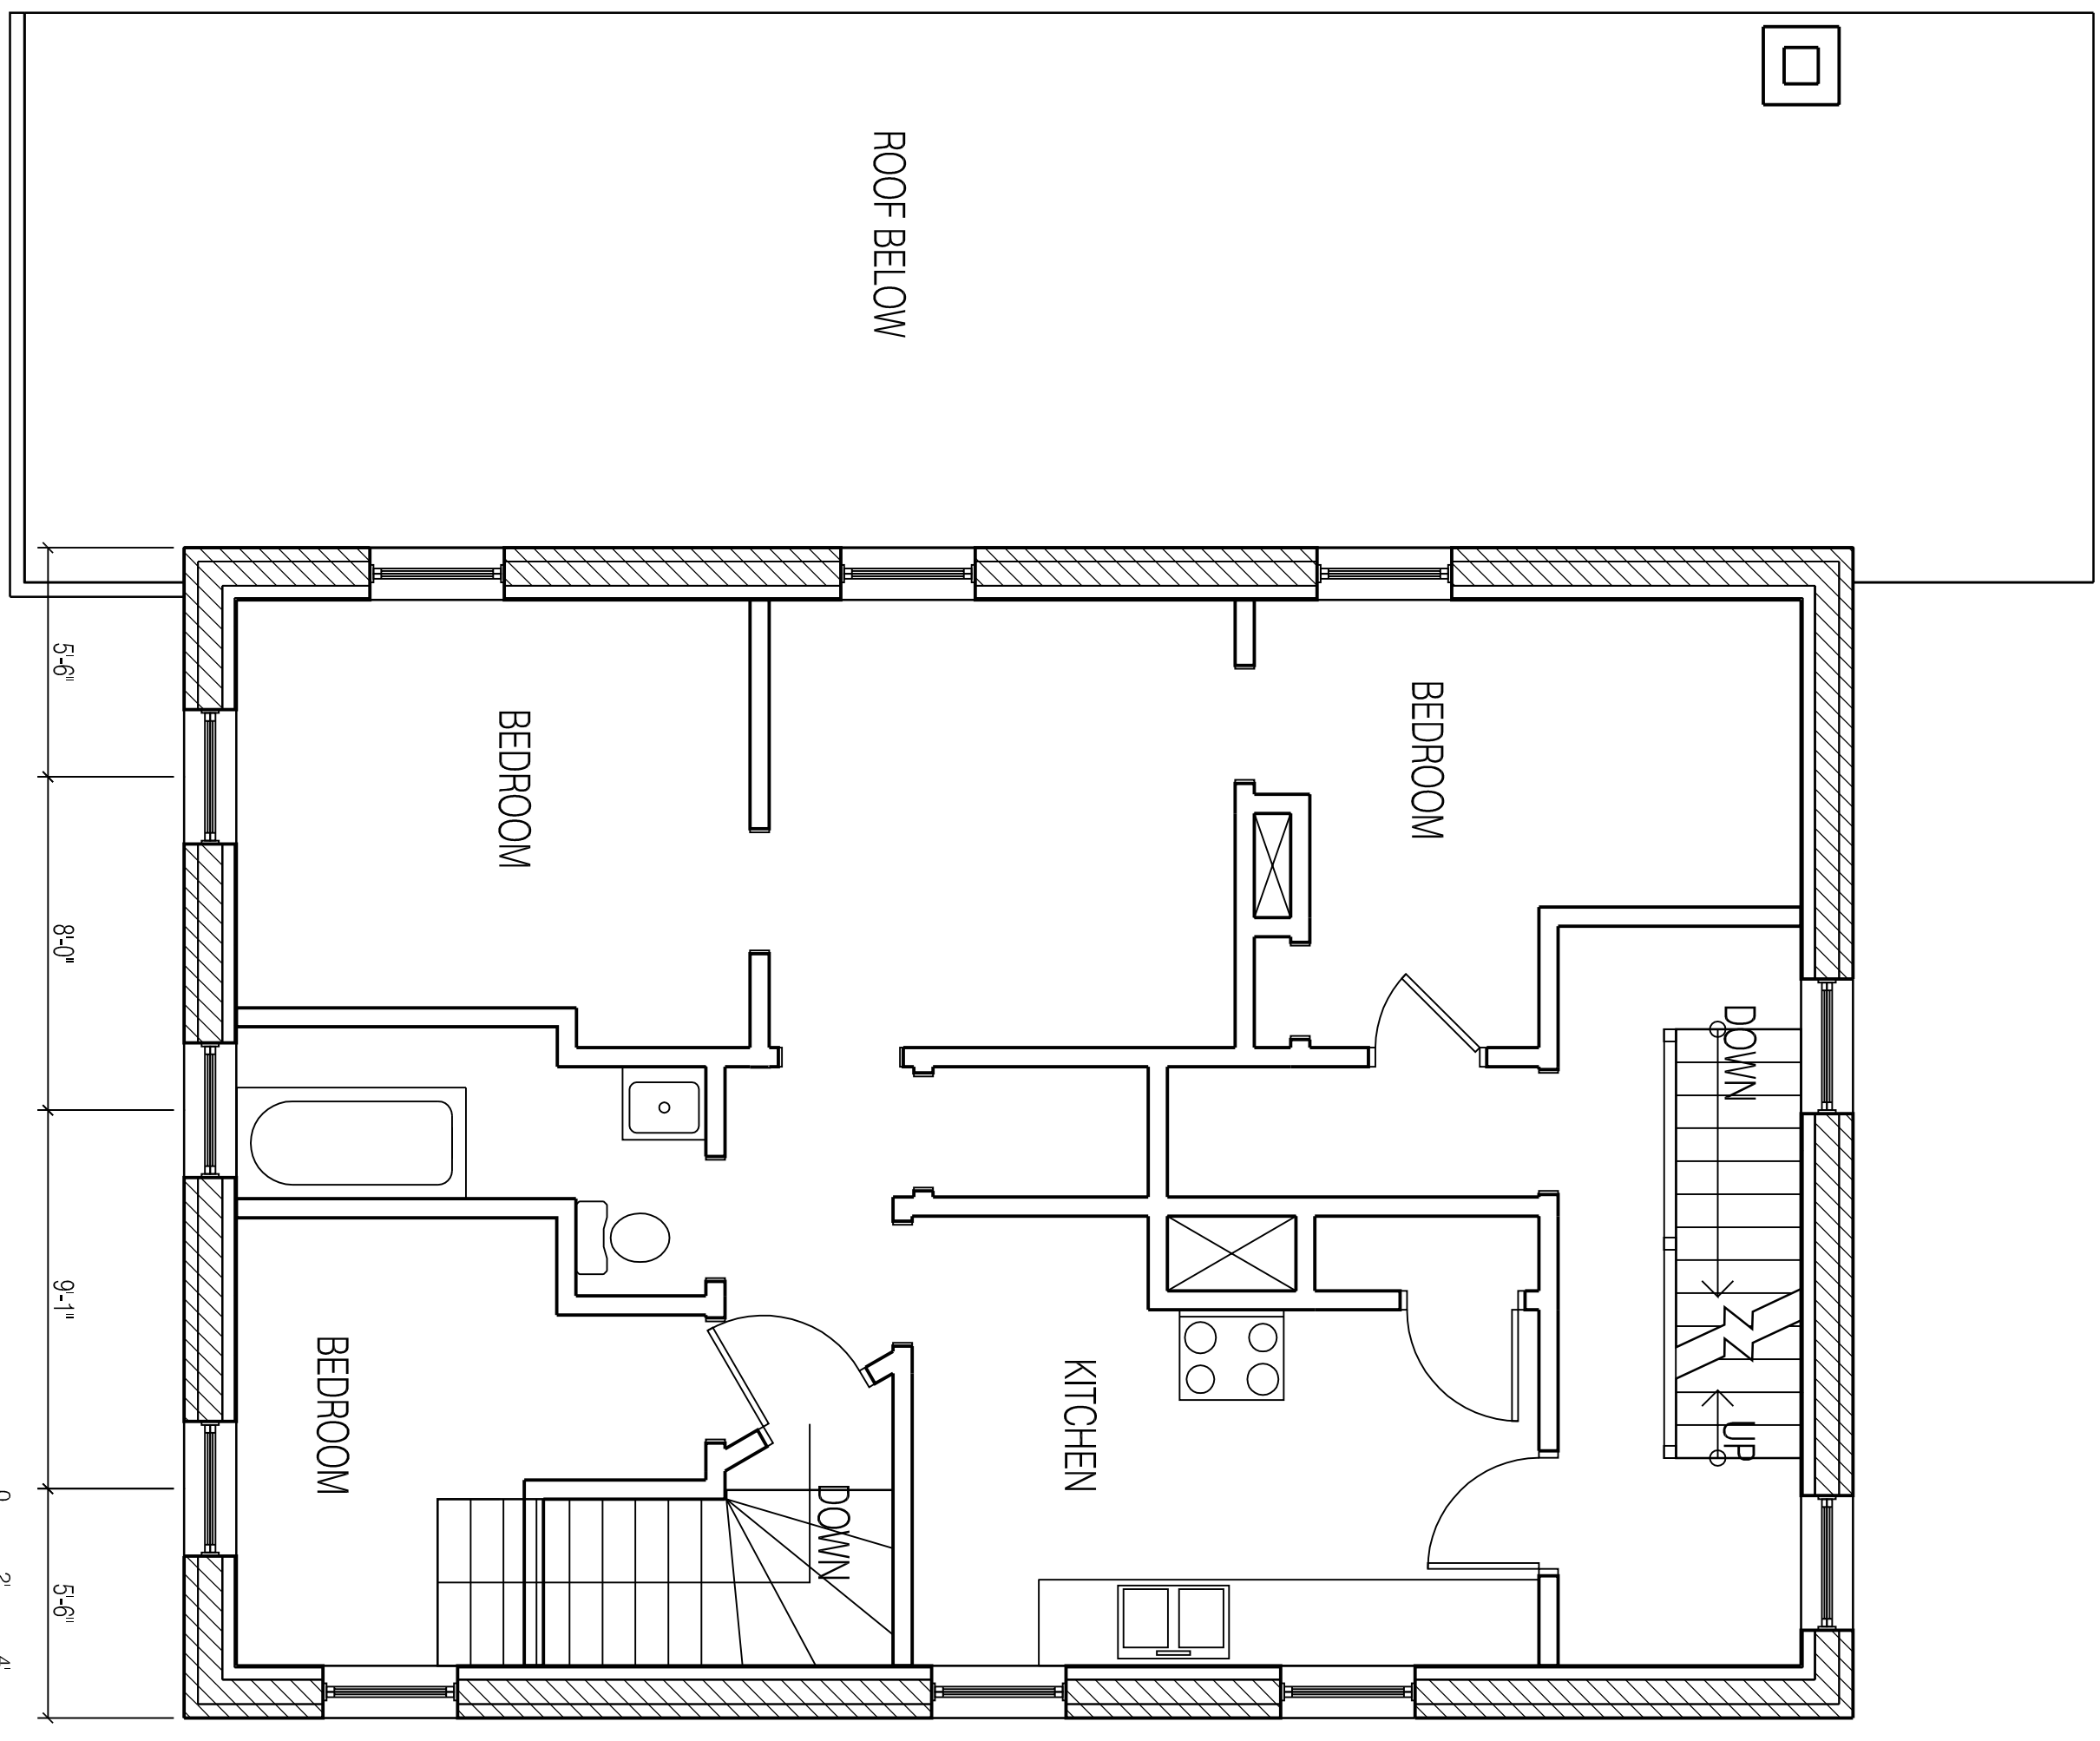


PERMIT SET

EXISTING FLOOR PLANS

SHEET TITLE  
REVISION

DESIGNED BY  
DATE: November 25, 2014

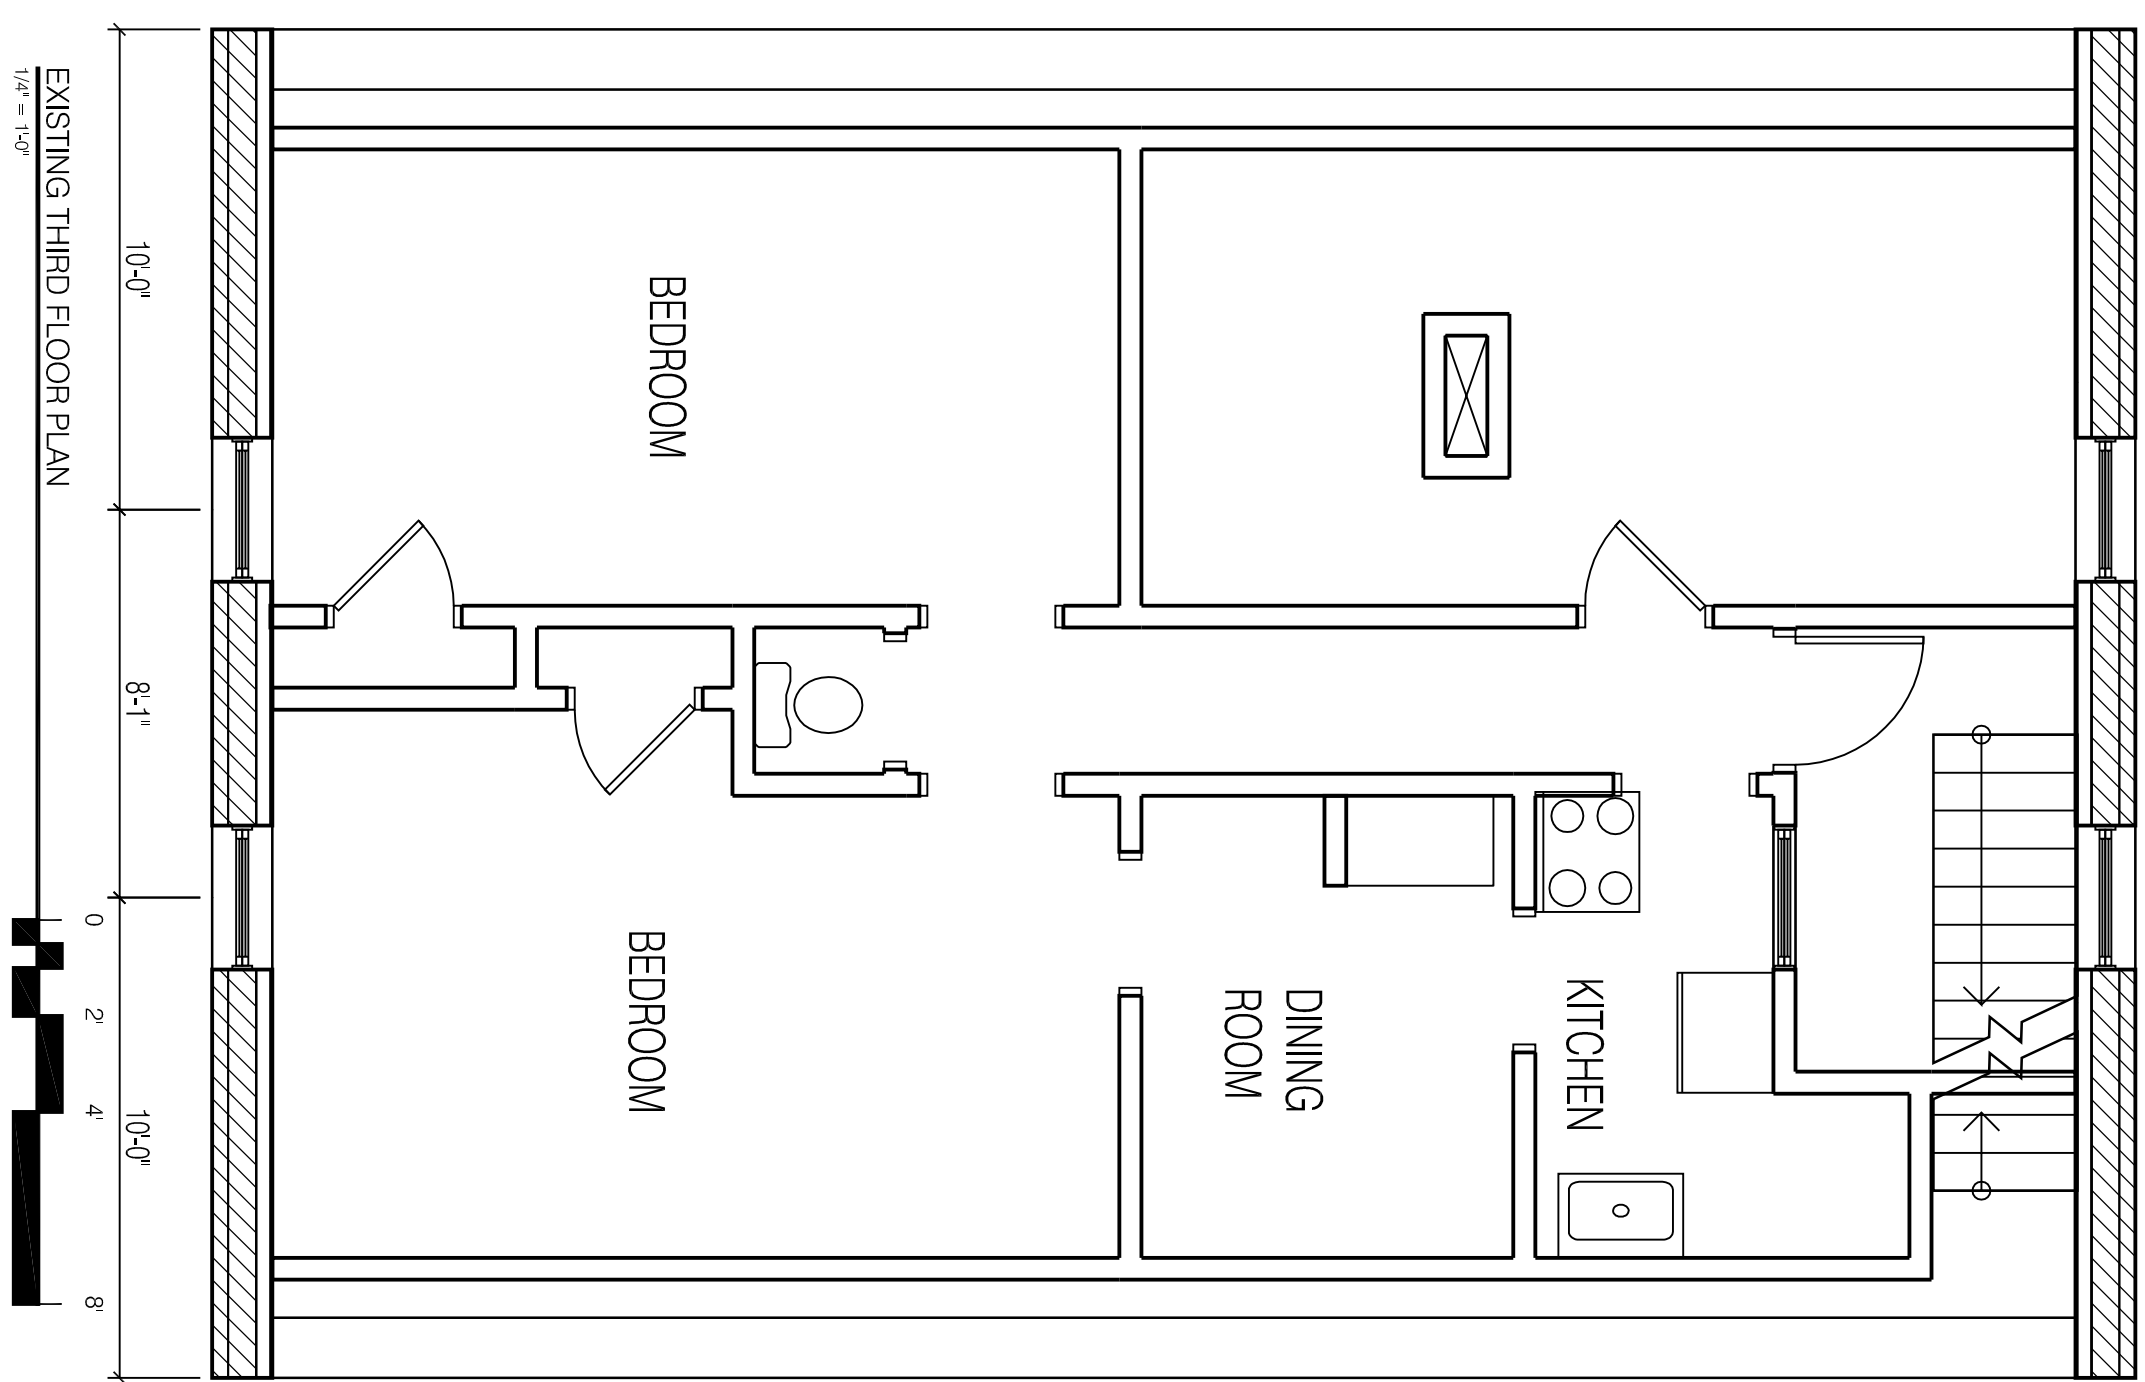

ROOF BELOW