

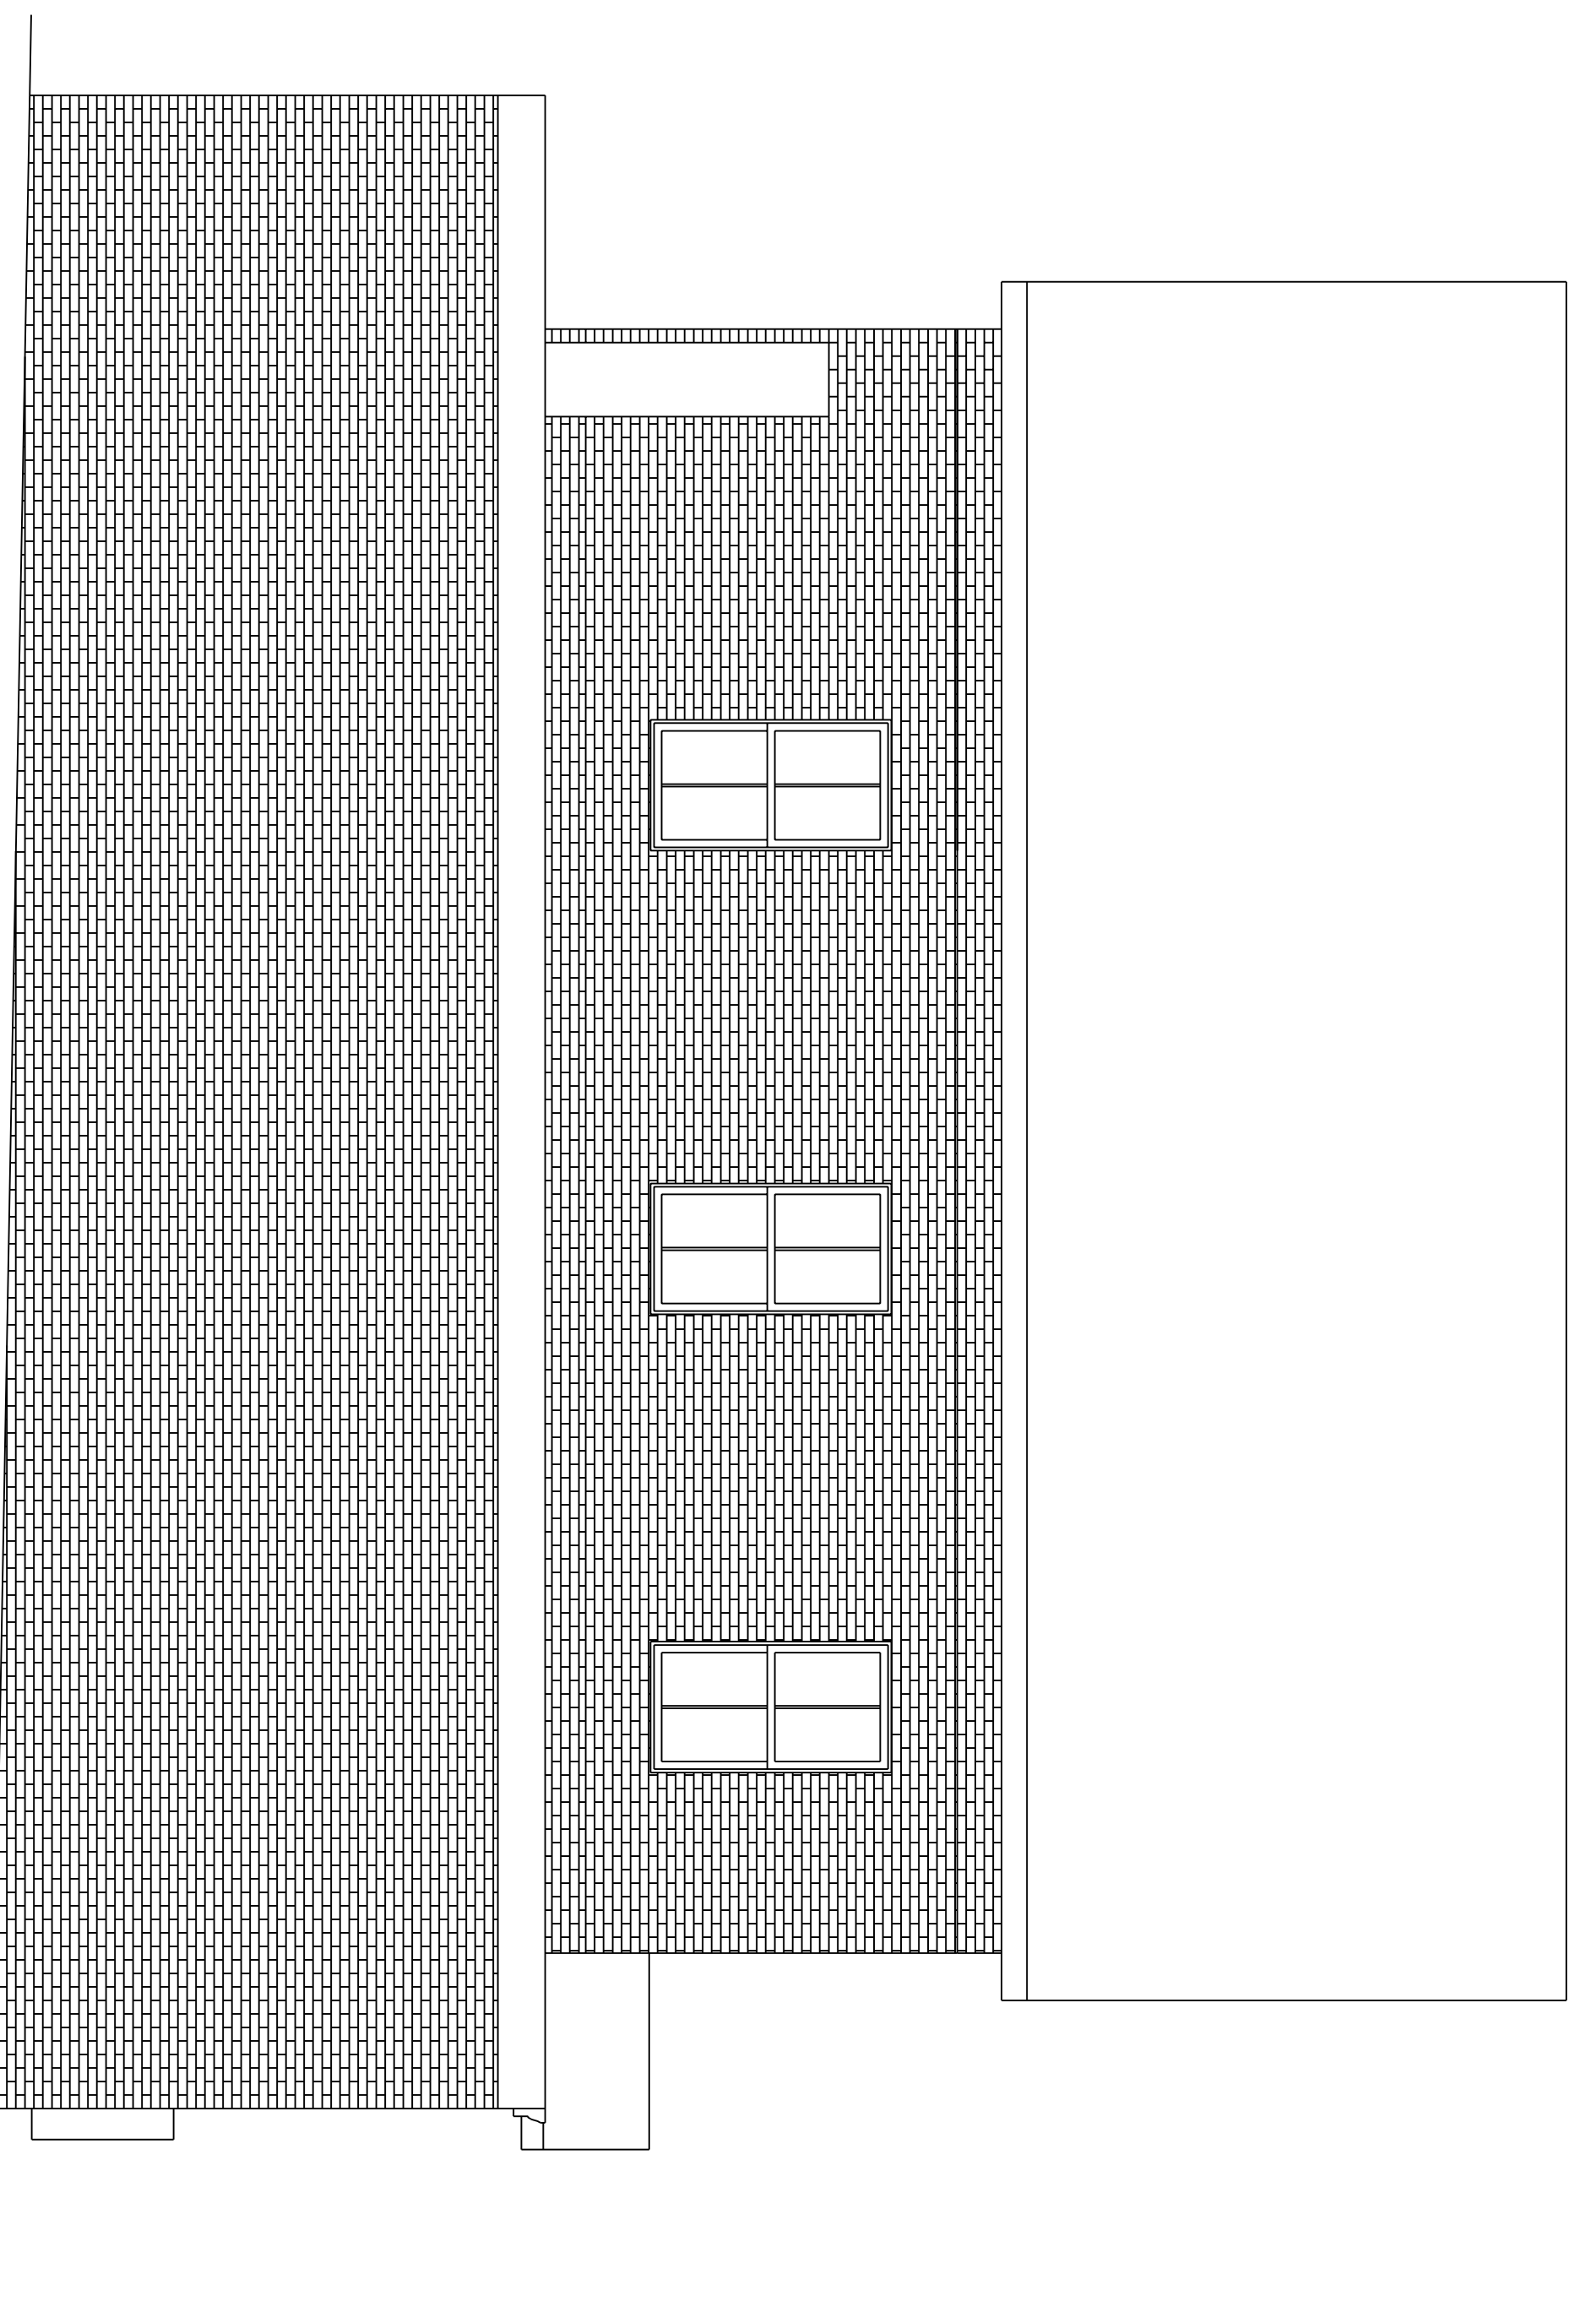
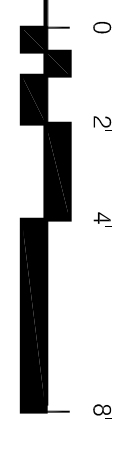




3
1/4" = 1'-0"
SOUTHWEST ELEVATION

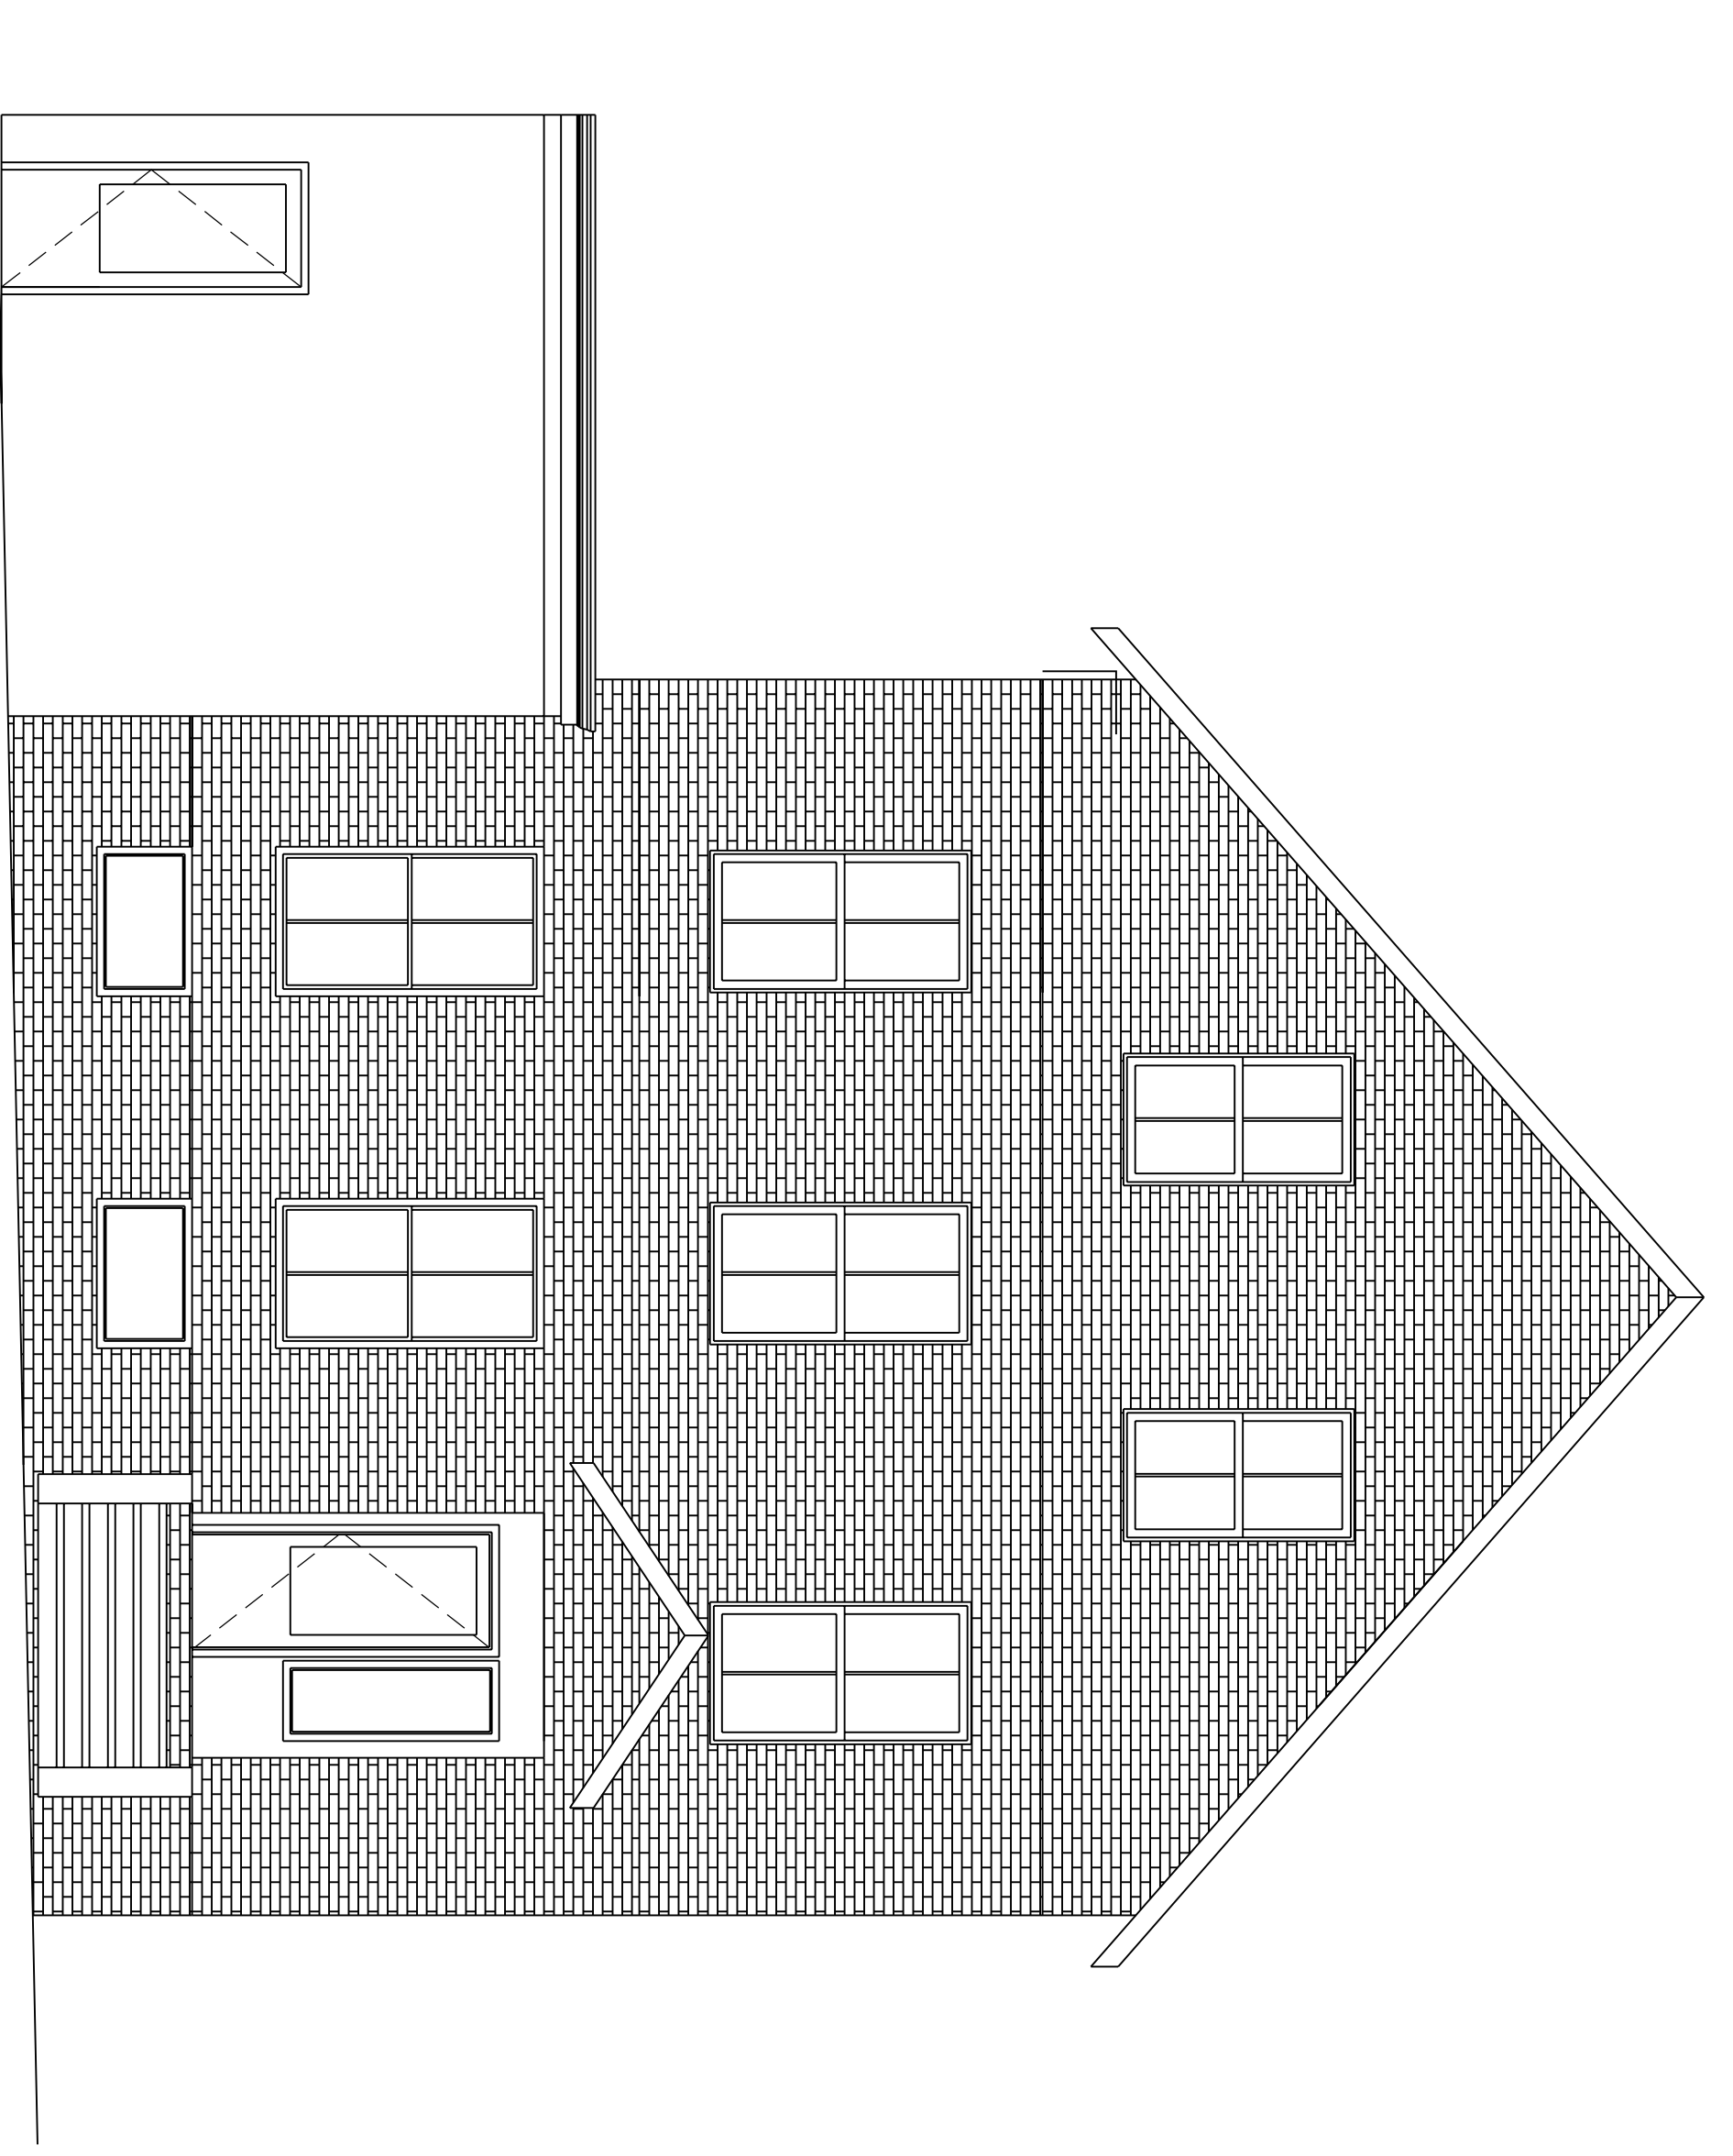


4
1/4" = 1'-0"
EXISTING SOUTHEAST ELEVATION

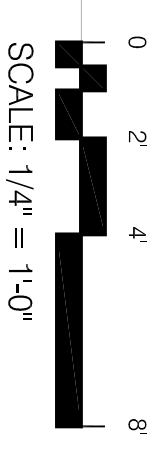


1
1/4" = 1'-0"
EXISTING NORTHEAST ELEVATION

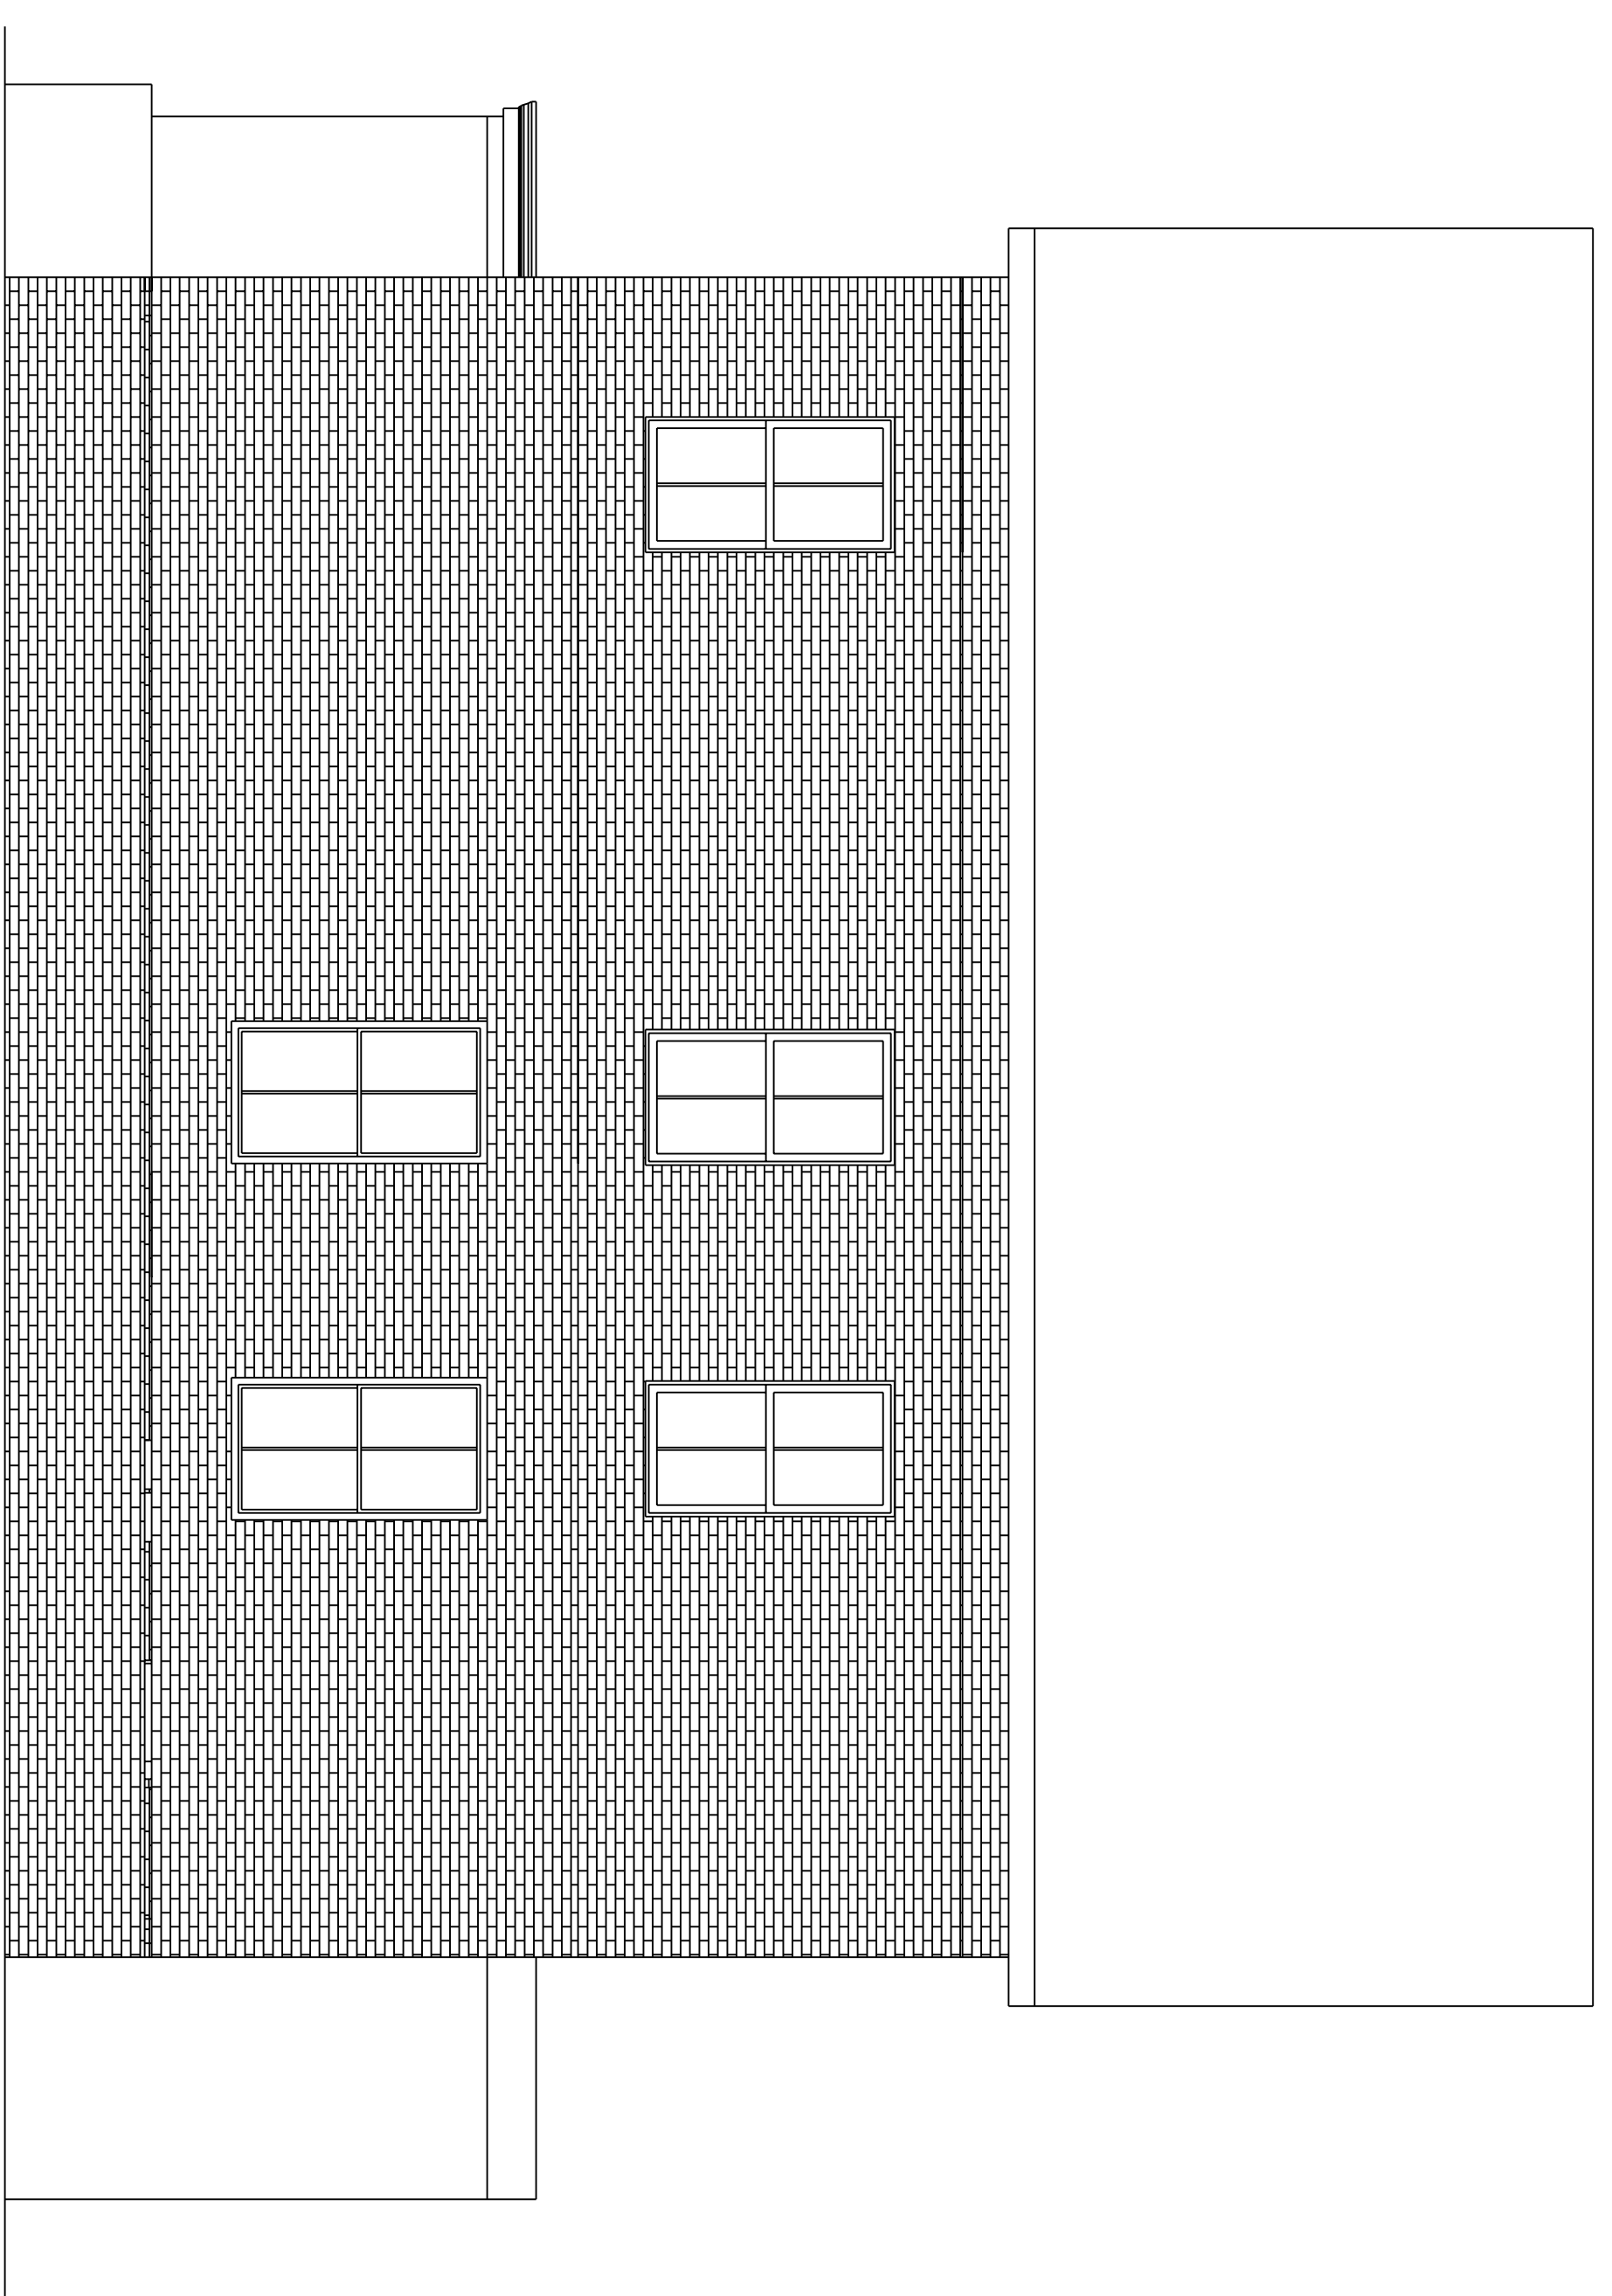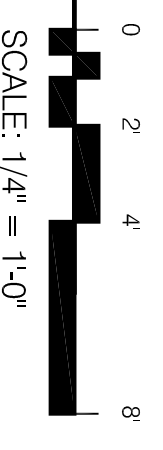

2
1/4" = 1'-0"
NORTHWEST ELEVATION

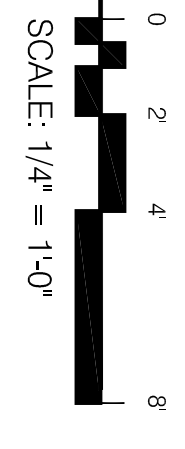

PROSPECT

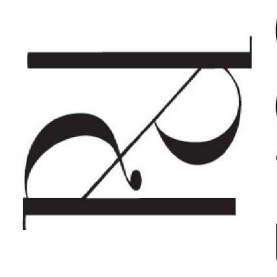

DESIGN

58 FORE ST., PORTLAND, ME
www.prospectdesign.me

T. 207.749.7400

MCINTYRE
76 INDIA STREET
MOLLY MCINTYRE

EXISTING ELEVATIONS

PERMIT SET

SHEET TITLE
REVISION

EXAMINER: EB

DATE: November 25, 2014

A-2.1