

ARCHITECTS  
I hereby certify that this plan, specification, or report was prepared by me or under my direct supervision and that I am a duly Licensed Architect under the laws of the State of Maine.

Print Name: Sean M. Wagner, AIA

Date: 08-01-2014 License #: ARC4112

**NewStudioArchitecture**

4431 Lake Avenue South  
White Bear Lake, MN 55110


p: 651.207.5527 f: 651.207.8247

**ANTHROPOLOGIE**

60 Pearl Street  
Portland, ME 04101




**4 STOREFRONT ELEVATION**  
A300 SCALE: 3/8" = 1'-0"

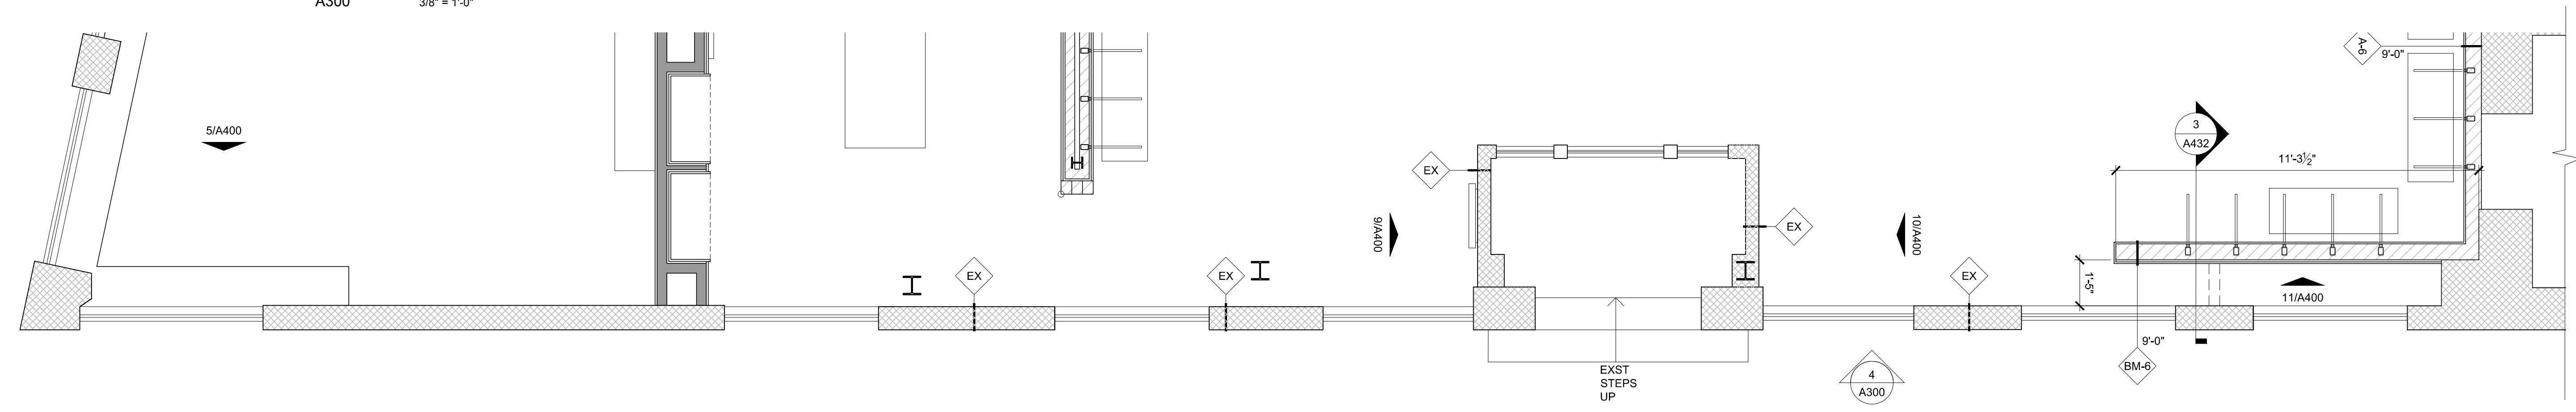

**3 ENLARGED PLAN AT STOREFRONT - PEARL STREET**  
A300 SCALE: 3/8" = 1'-0"



**2 ENLARGED PLAN AT STOREFRONT**  
A300 SCALE: 3/8" = 1'-0"

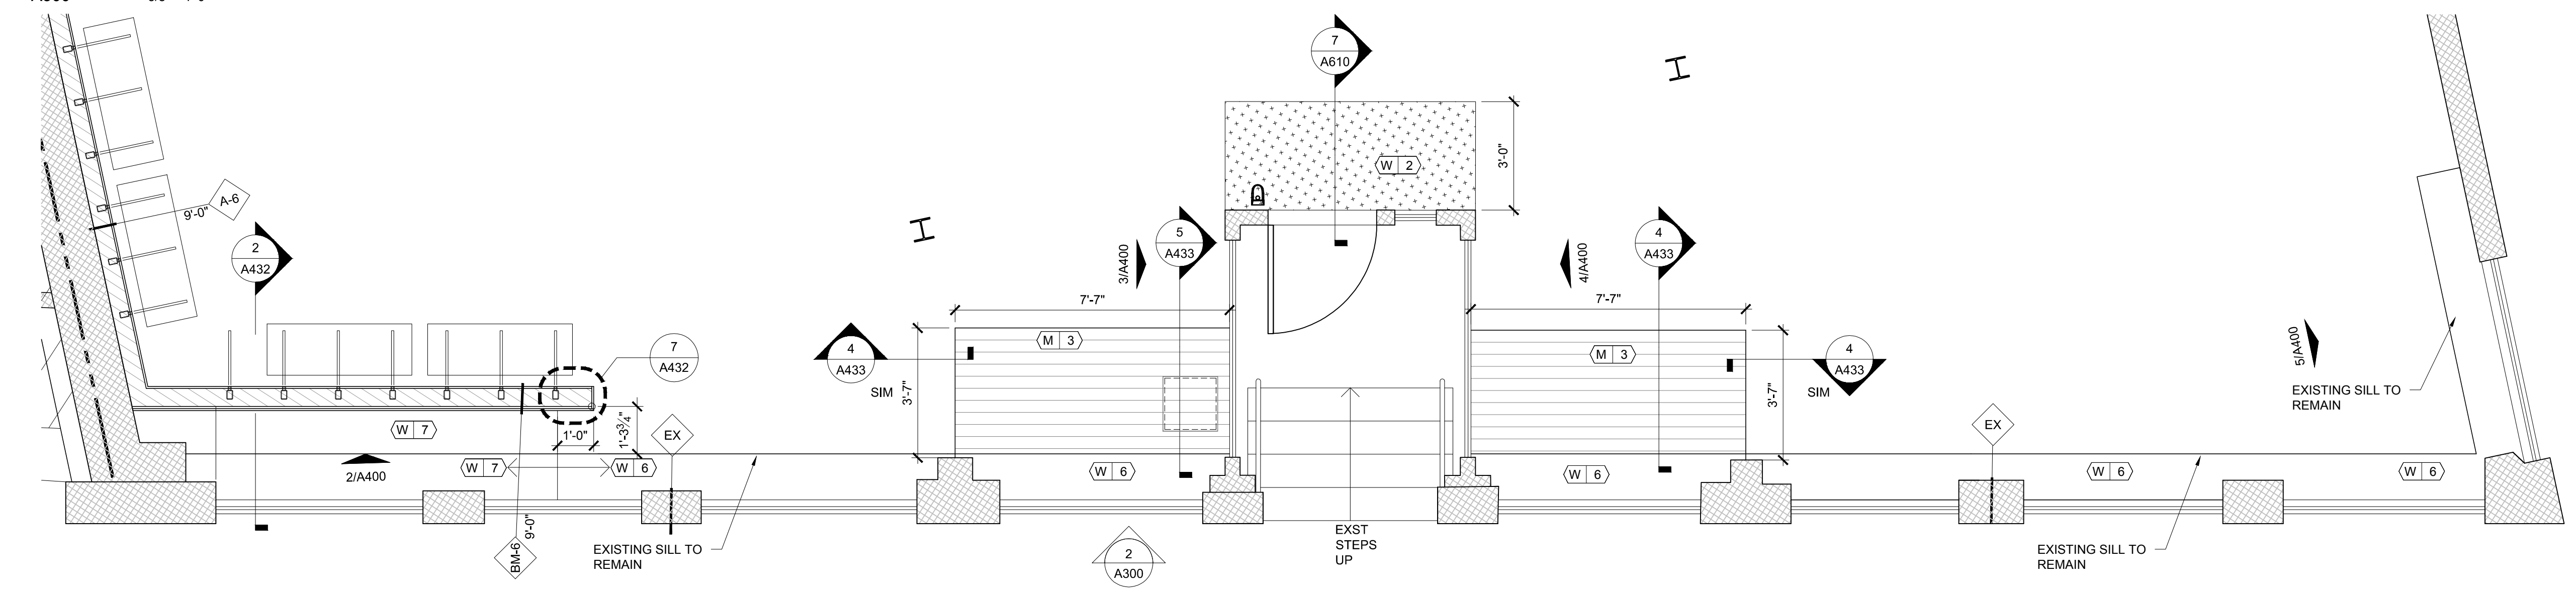

**1 ENLARGED PLAN AT STOREFRONT - MIDDLE STREET**  
A300 SCALE: 3/8" = 1'-0"

DRAWN BY: MCN CHECKED BY: SMW  
NSA PROJECT NUMBER: 2013-99  
PROJECT PHASE: CD

ISSUE / DATE:  
100% CHECKSET 07-11-2014  
BID/PERMIT 08-01-2014

REVISION:

SHEET TITLE:  
**EXTERIOR PLANS & ELEVATIONS**

SHEET NO:  
**A300**