

ARCHITECTS
I hereby certify that this plan, specification, or report was prepared by me or under my direct supervision and that I am a duly Licensed Architect under the laws of the State of Maine.

Print Name: Sean M. Wagner, AIA

Date: 08-01-2014 License #: ARC4112


NewStudioArchitecture

4431 Lake Avenue South
White Bear Lake, MN 55110

p: 651.207.5527 f: 651.207.8247


ANTHROPOLOGIE

60 Pearl Street
Portland, ME 04101

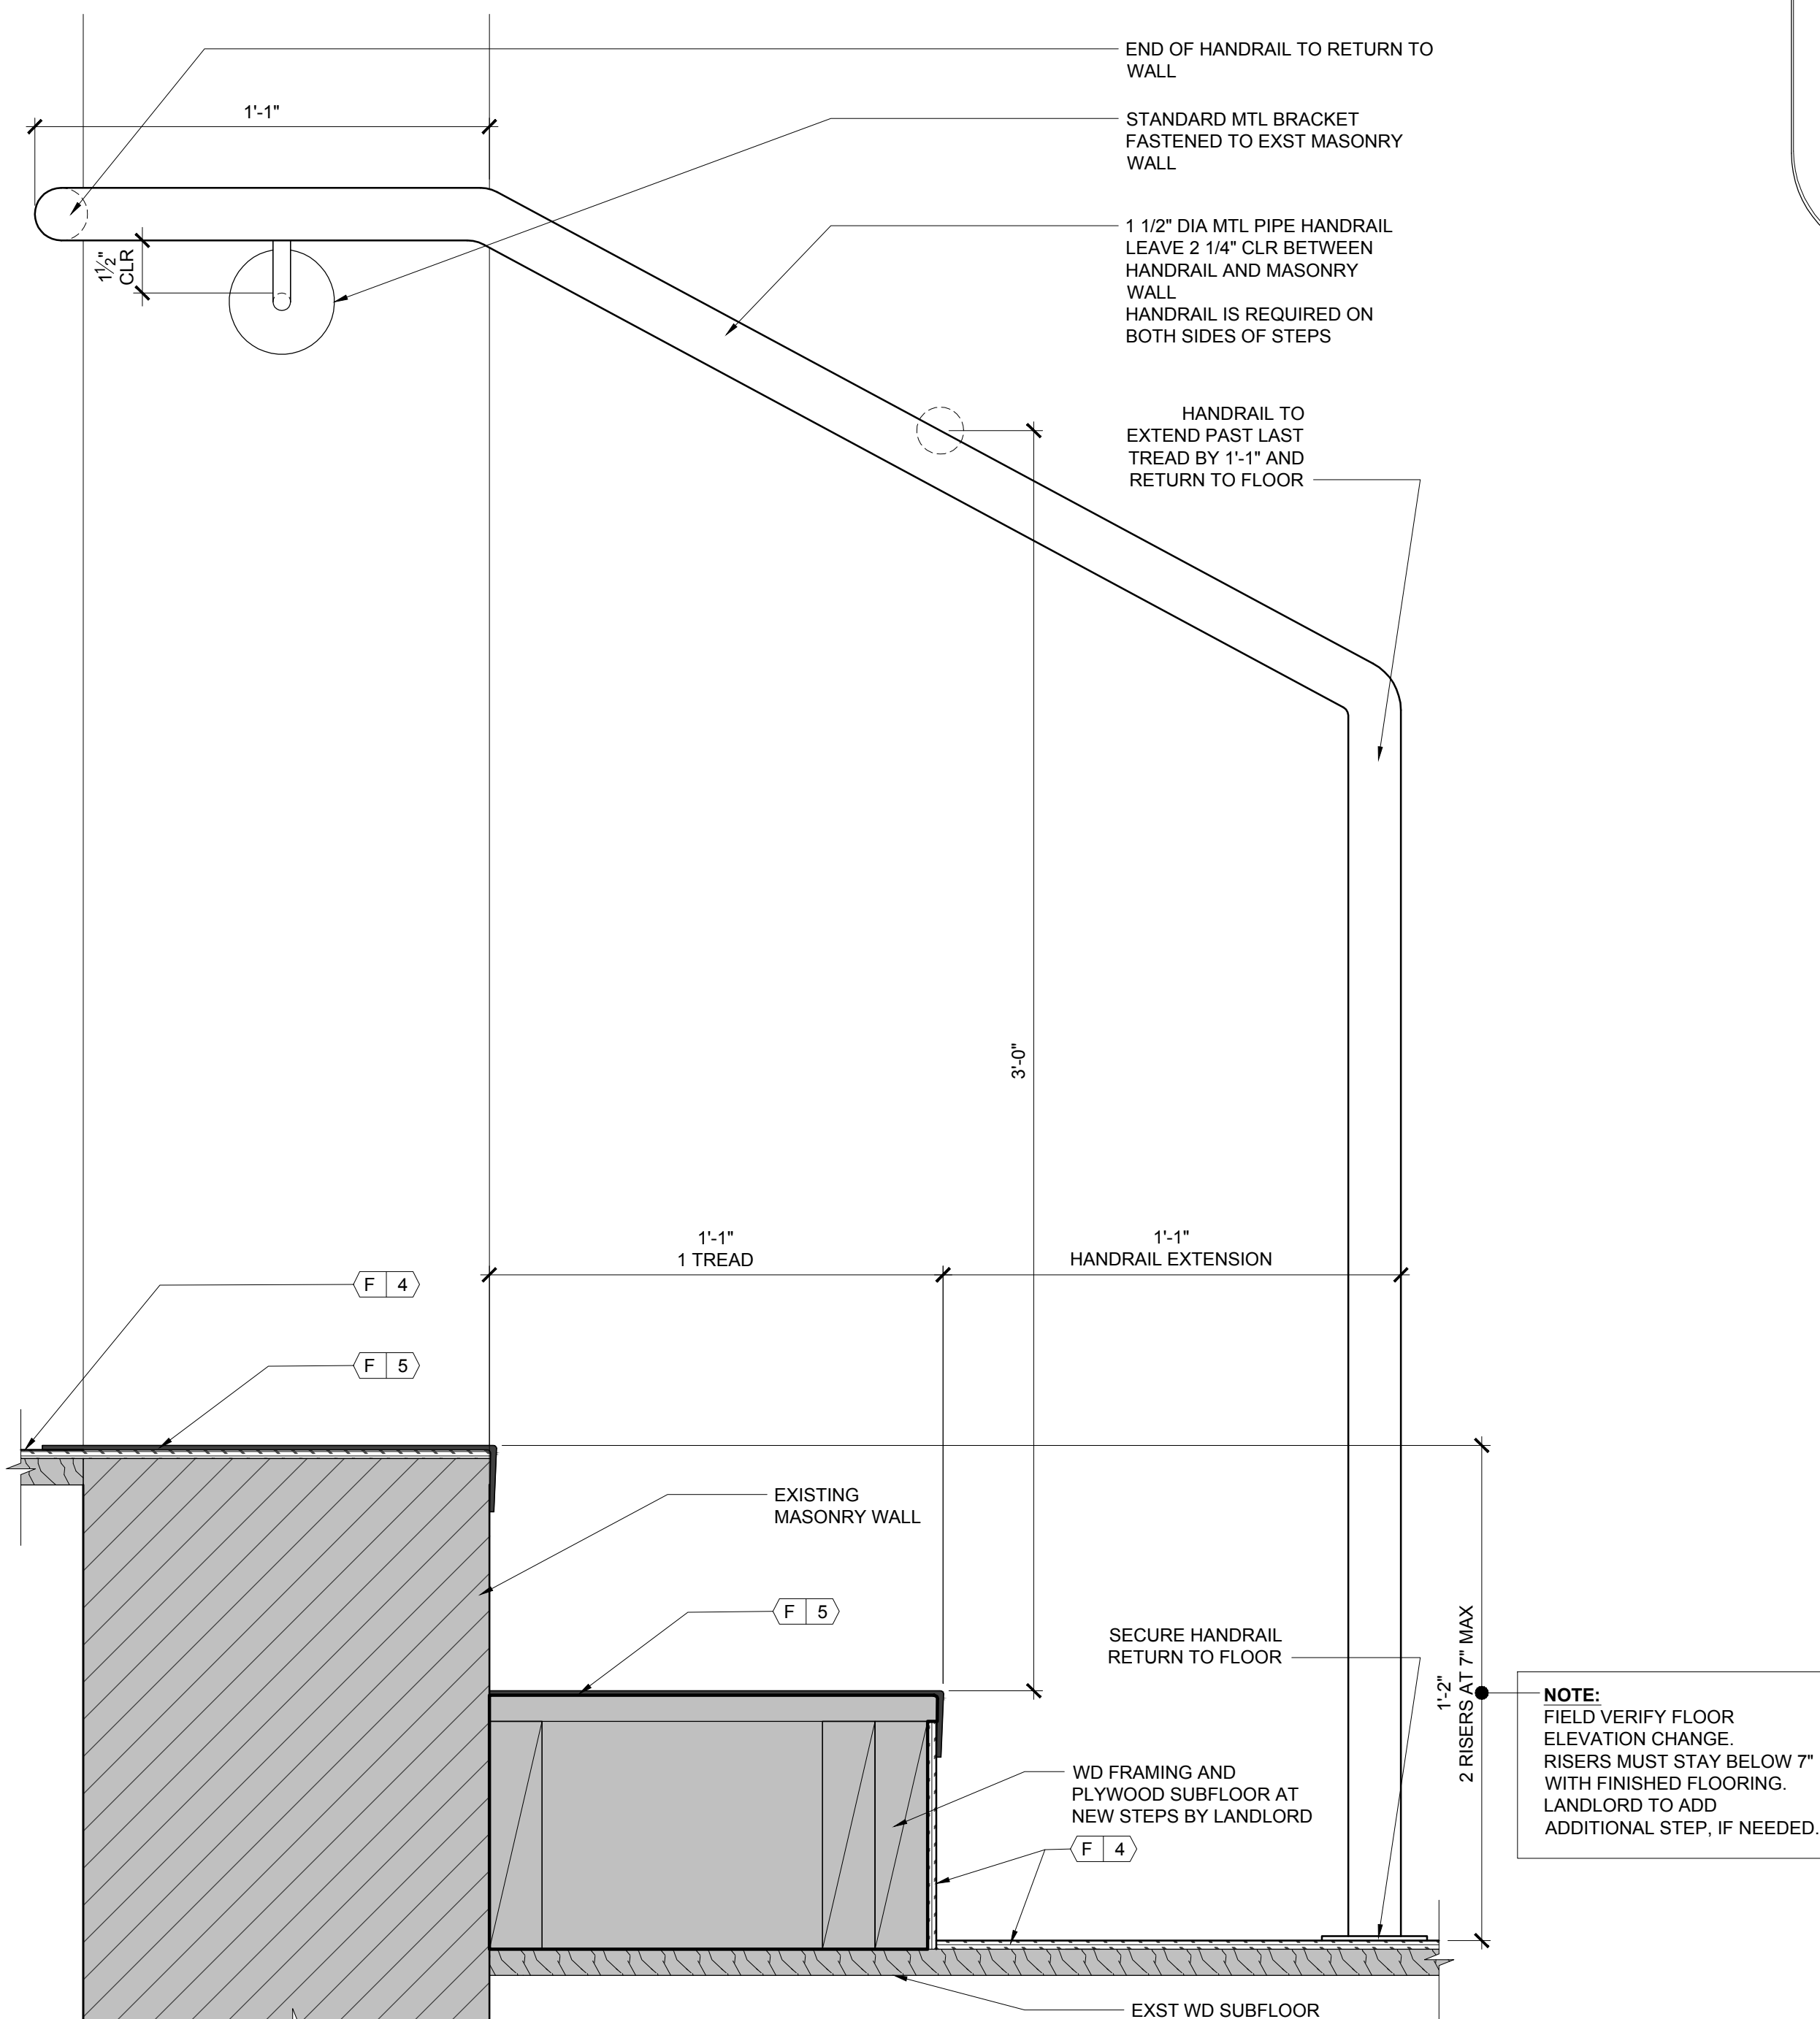


8 SECTION DETAIL AT STEPS

A433 SCALE: 3" = 1'-0"

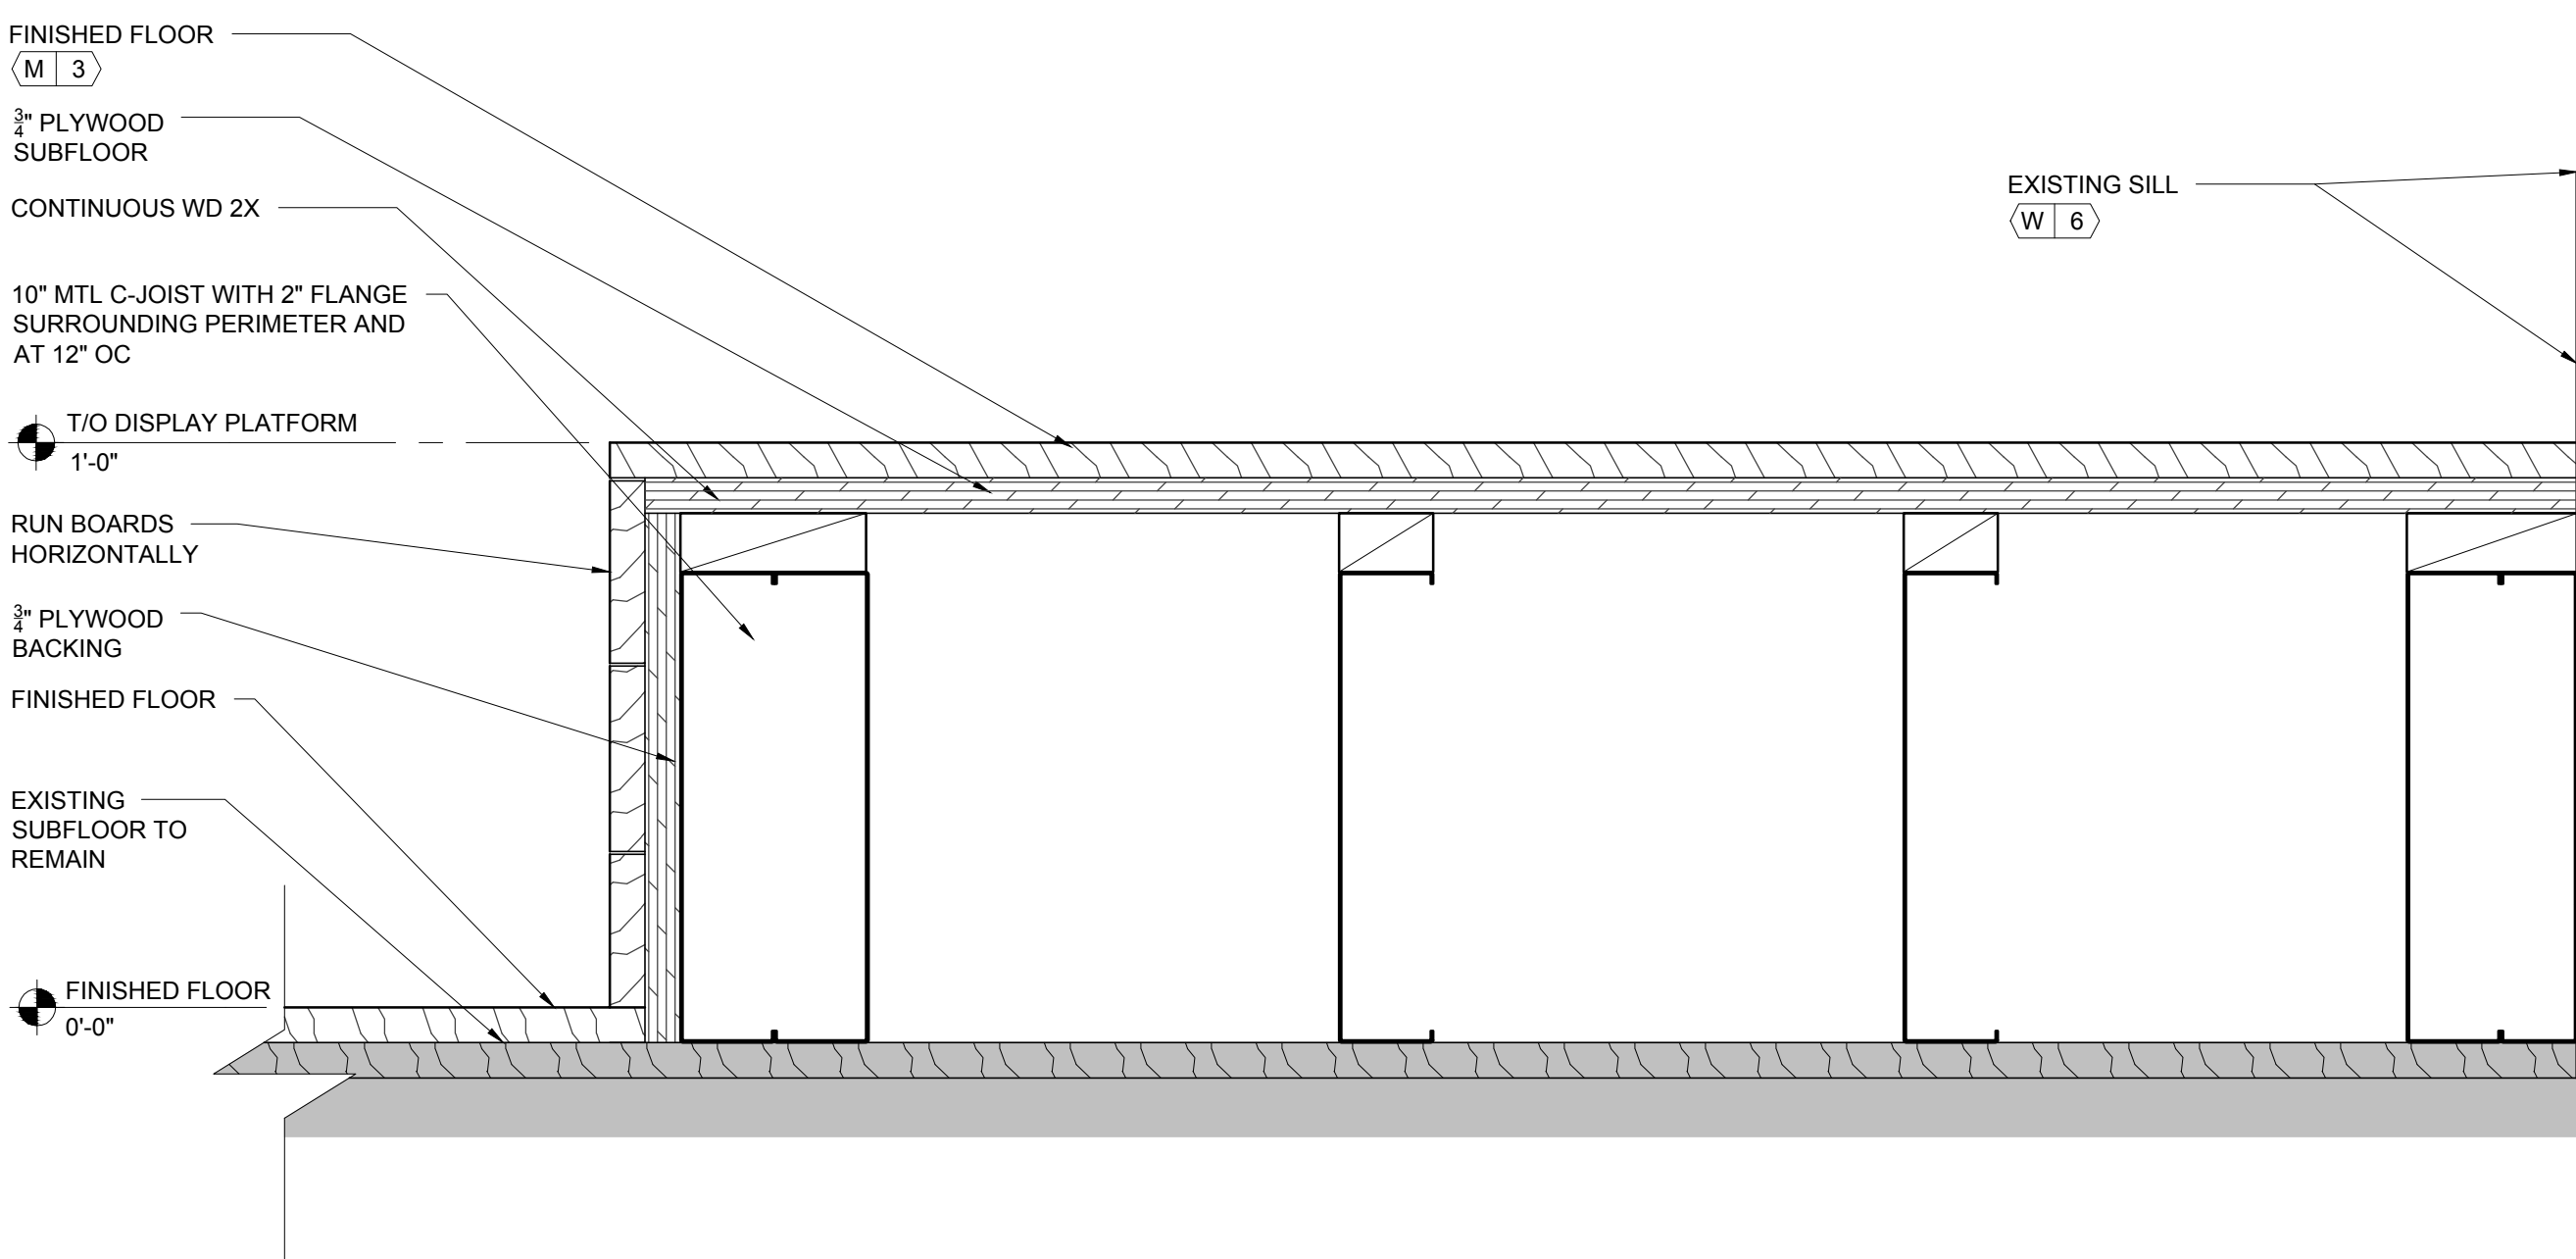


4 SECTION AT SALES PLATFORM

A433 SCALE: 3" = 1'-0"

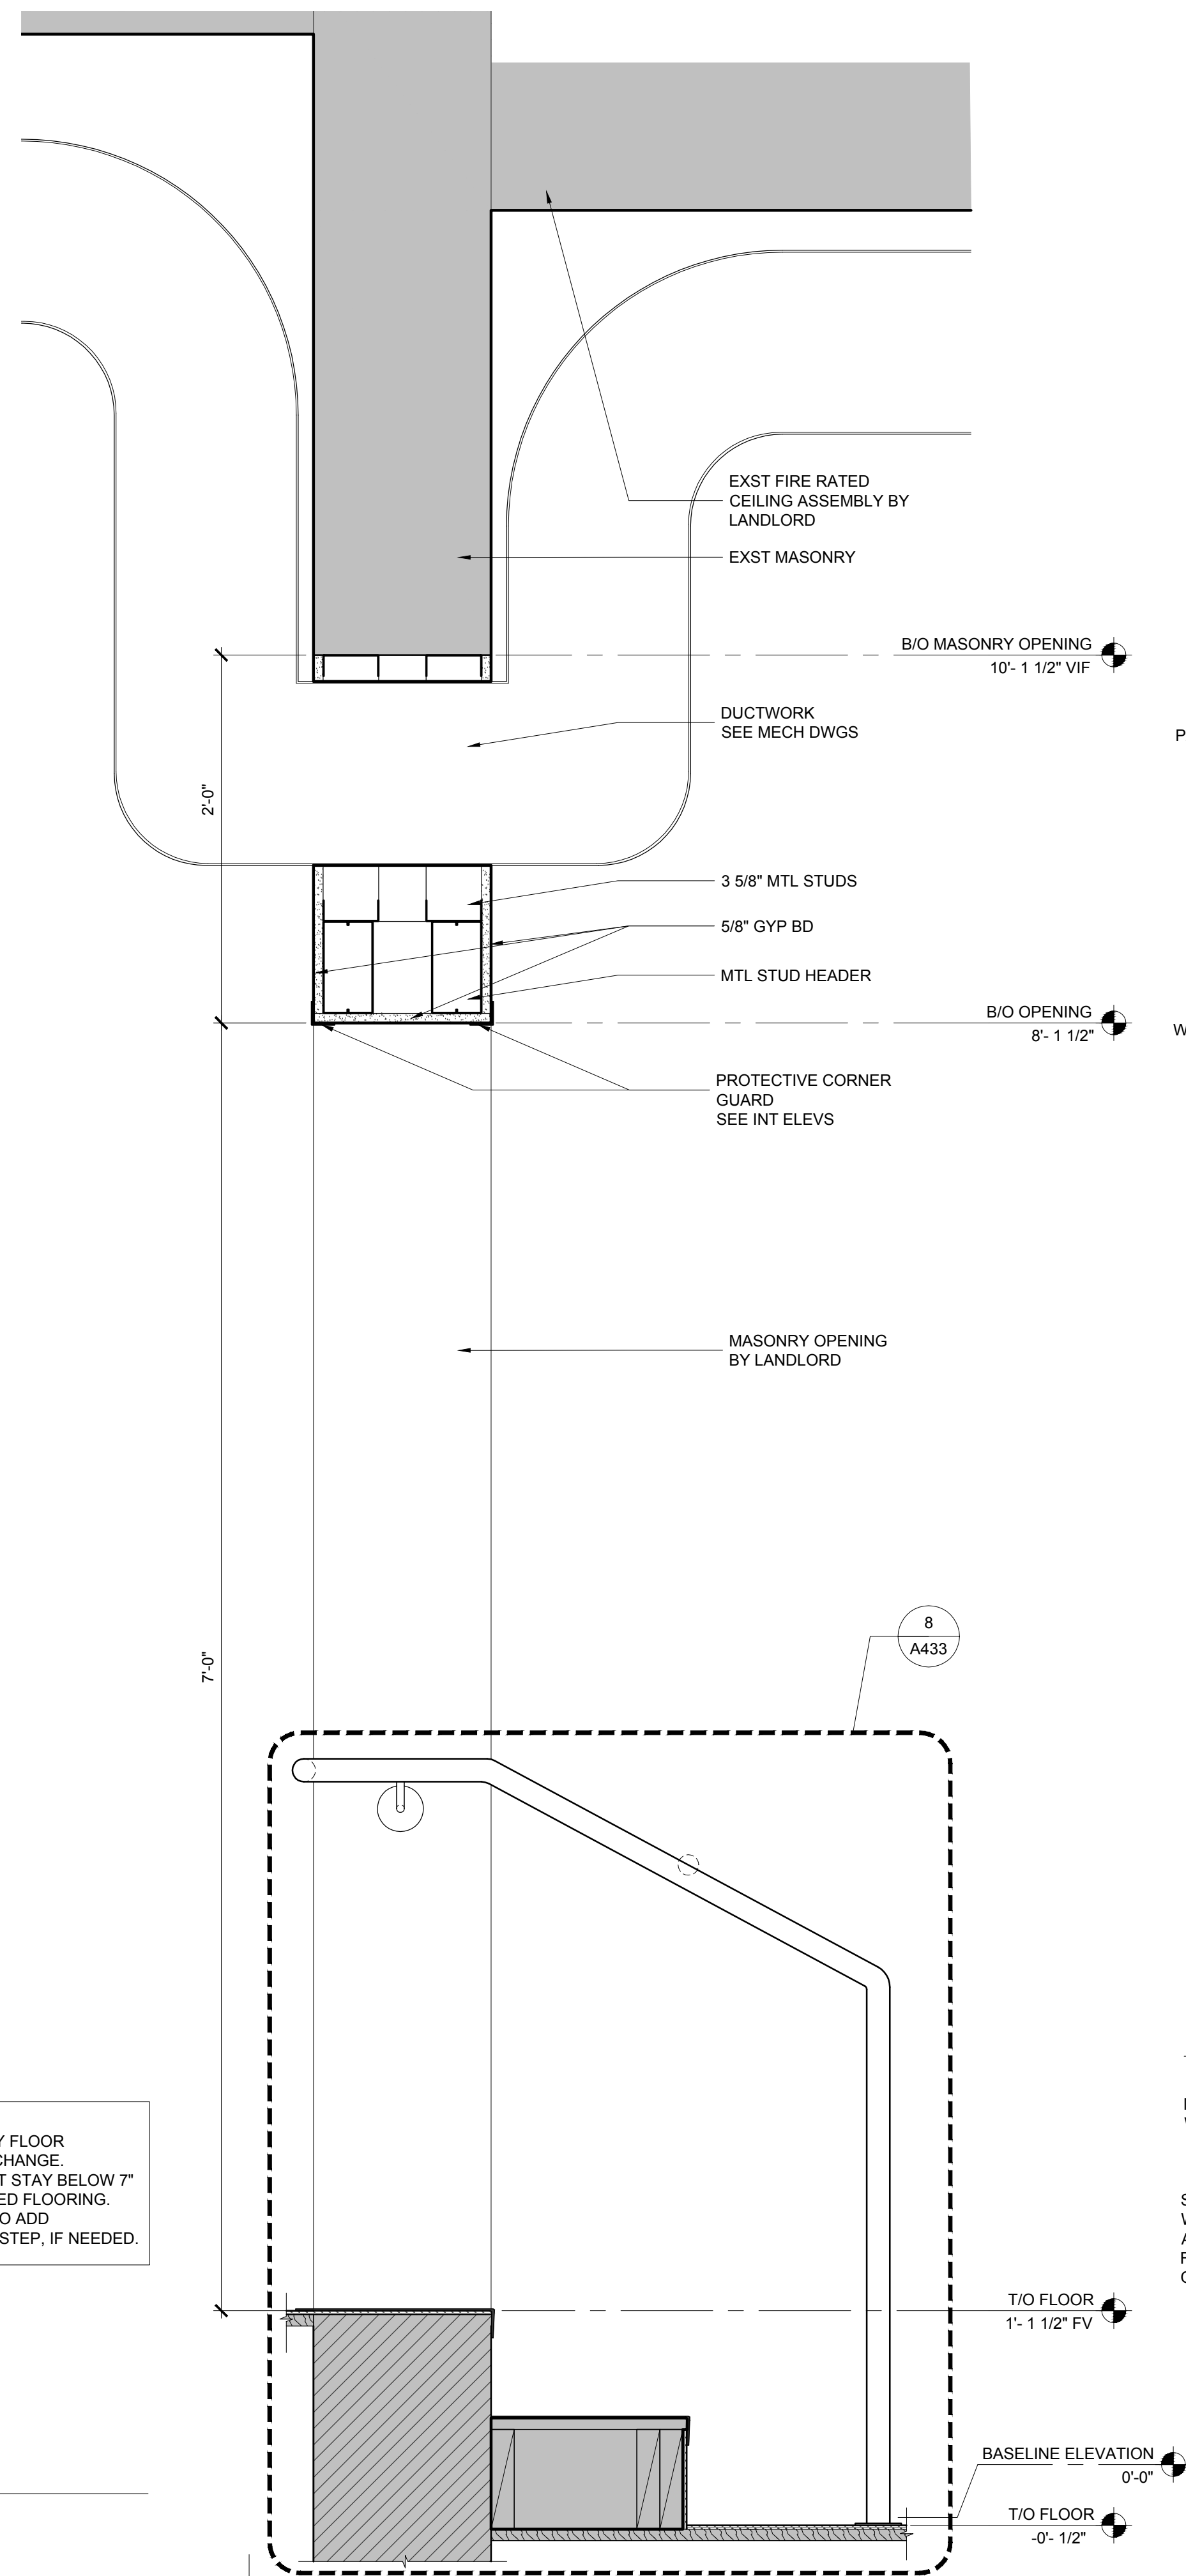

7 WALL SECTION AT STOCKROOM

A433 SCALE: 3/4" = 1'-0"

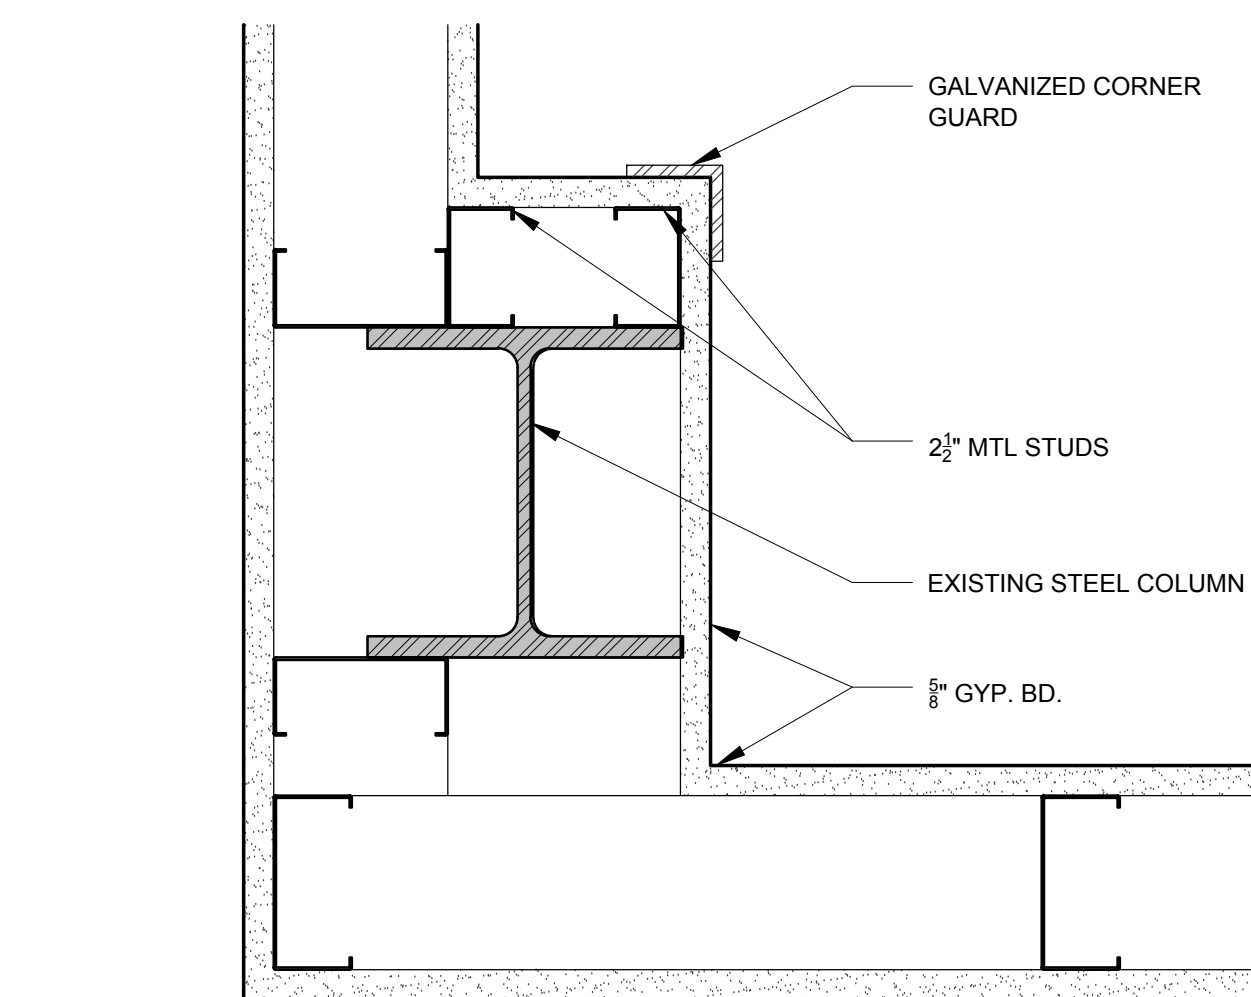


3 PLAN DETAIL AT COLUMN

A433 SCALE: 3" = 1'-0"

6 ENLARGED FLOOR PLAN AT PLATFORM HATCH

A433 SCALE: 3" = 1'-0"

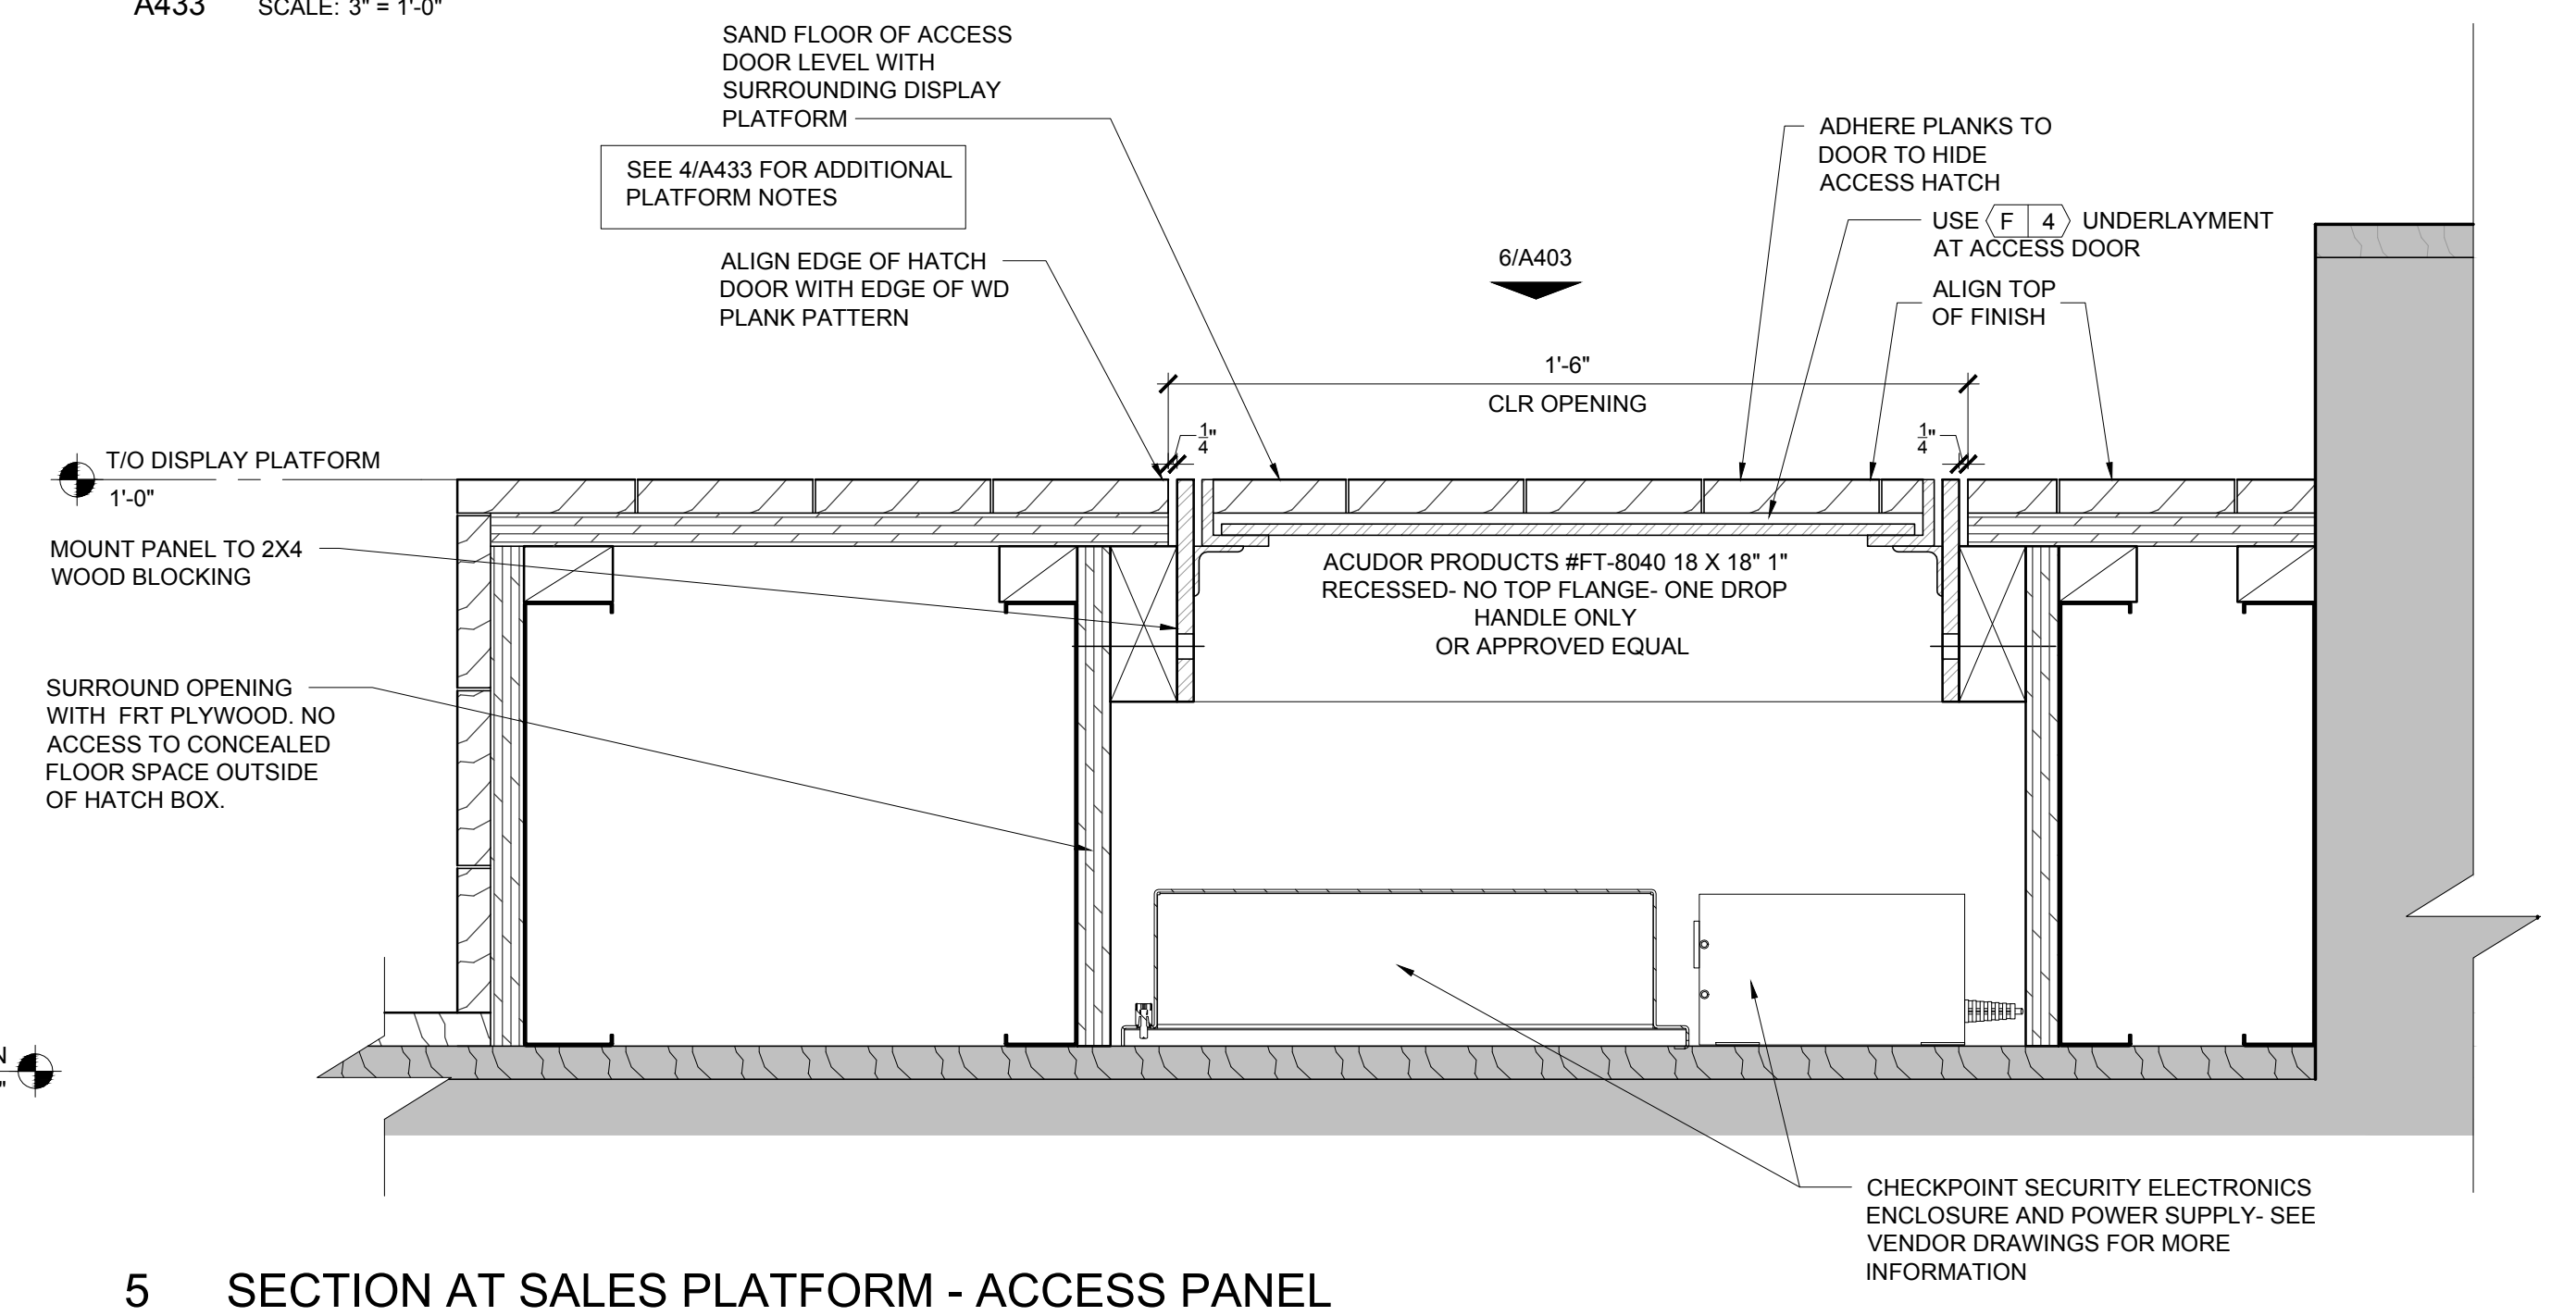


5 SECTION AT SALES PLATFORM - ACCESS PANEL

A433 SCALE: 3" = 1'-0"

2 NOT USED

A433 SCALE: 3" = 1'-0"

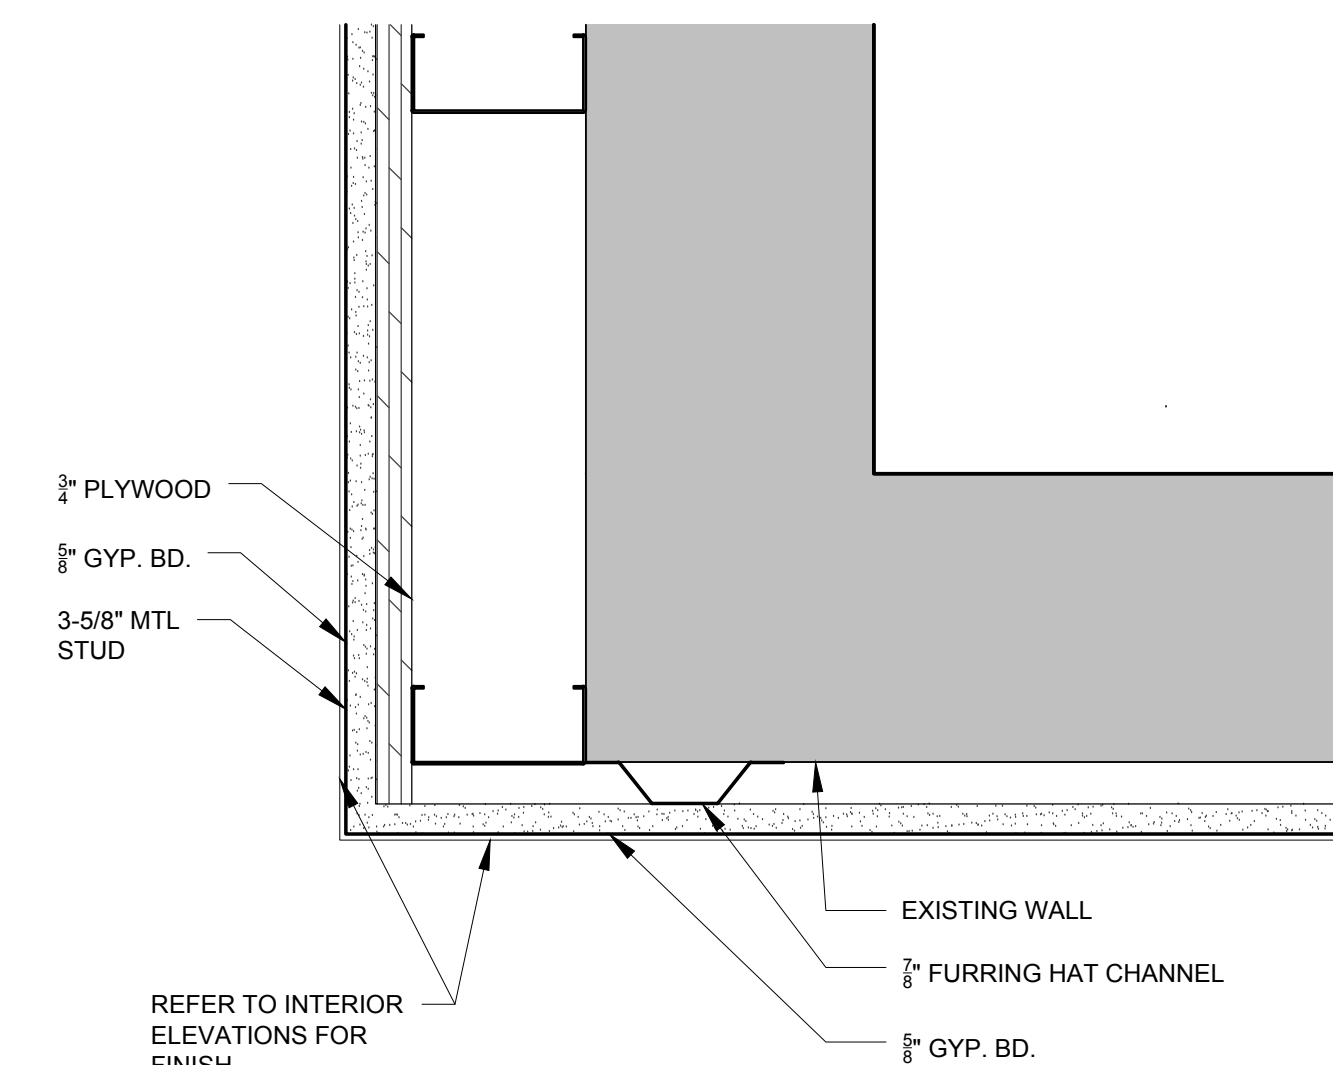

1 PLAN DETAIL AT EXISTING CHASE WALL

A433 SCALE: 3" = 1'-0"

DRAWN BY: BH CHECKED BY: SMW

NSA PROJECT NUMBER: 2013-99

PROJECT PHASE: CD

ISSUE / DATE:

100% CHECKSET 07-11-2014

BID/PERMIT 08-01-2014

REVISION:

SHEET TITLE:
INTERIOR
DETAILS

SHEET NO:

A433