


DEMO/BARRICADE NOTES

1 LANDLORD TO PROVIDE TEMPORARY FILM/PAPER OVER INTERIOR SIDE OF WINDOWS.

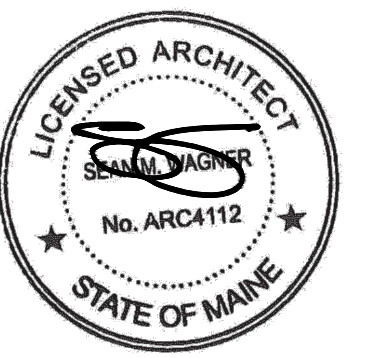

ARCHITECTS  
I hereby certify that this plan, specification, or report was prepared by me or under my direct supervision and that I am a duly Licensed Architect under the laws of the State of Maine.

Print Name: Sean M. Wagner, AIA

Date: 08-01-2014 License #: ARC4112

**NewStudio**Architecture

4431 Lake Avenue South  
White Bear Lake, MN 55110

p: 651.207.5527 f: 651.207.8247


**ANTHROPOLOGIE**

60 Pearl Street  
Portland, ME 04101



3 BARRICADE ELEVATION AT PEARL STREET

D300 SCALE: 1/4" = 1'-0"

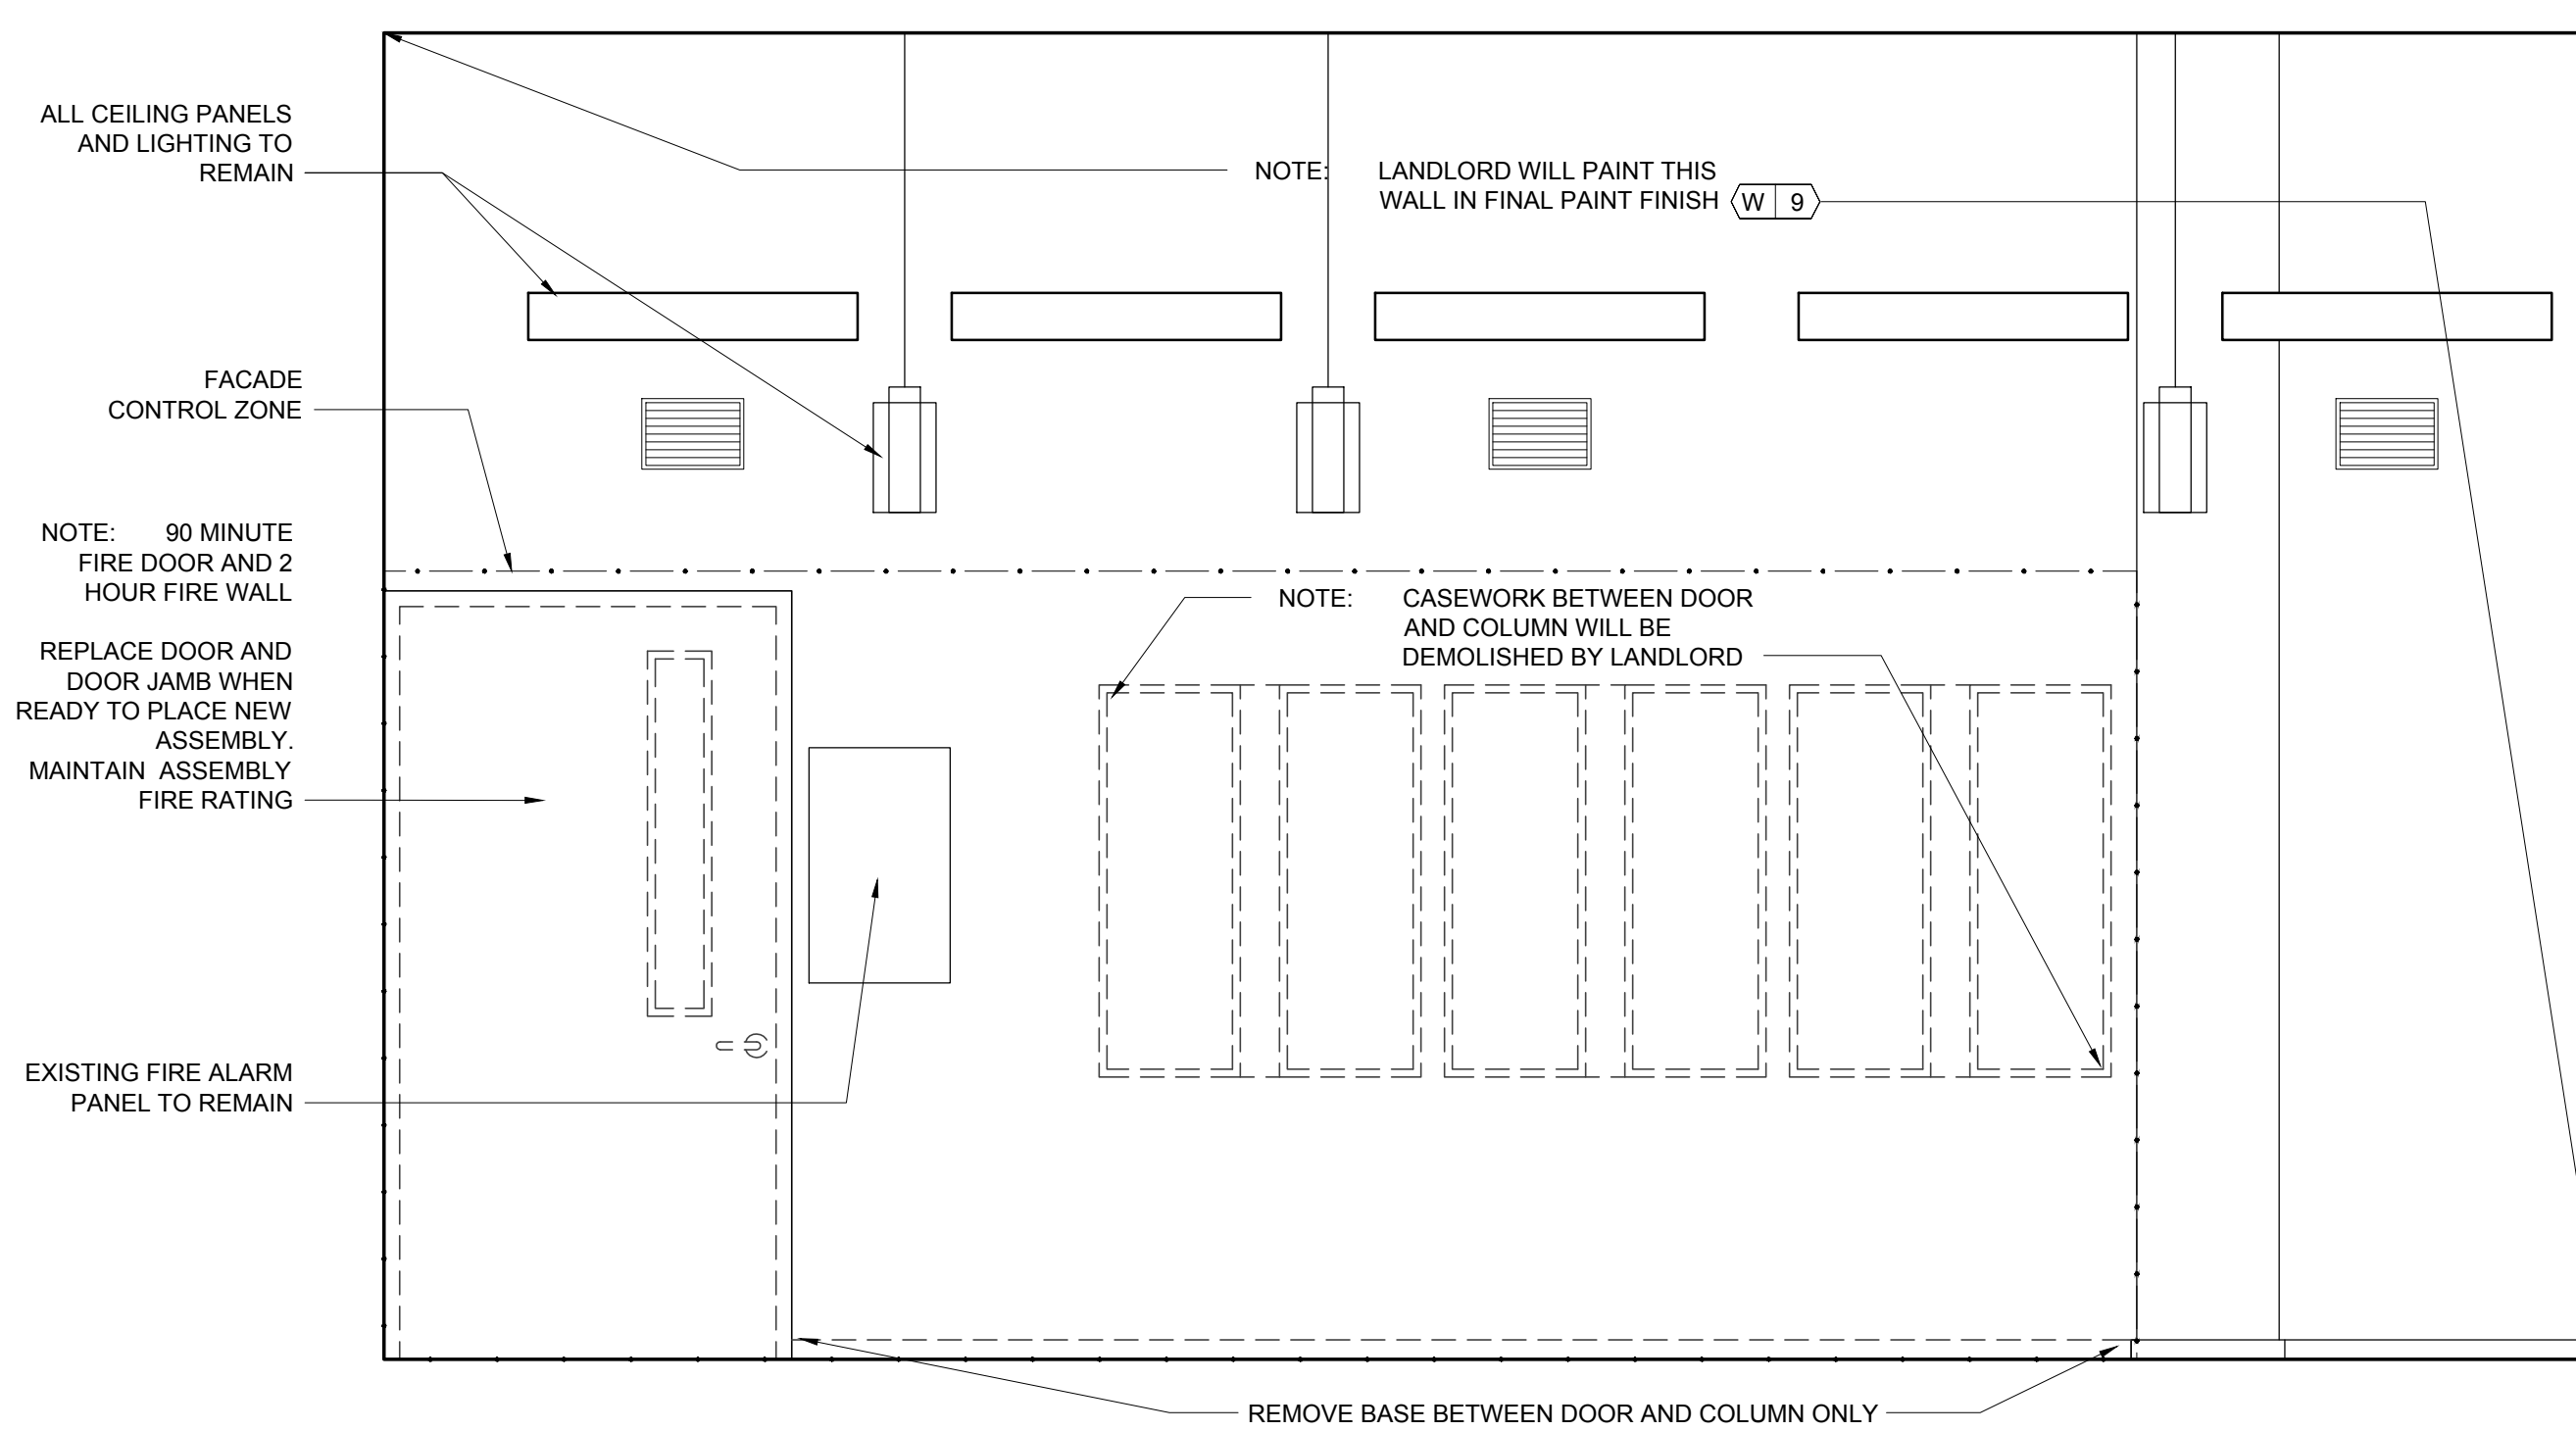

2 DEMOLITION AT INTERIOR STOREFRONT ELEVATION AT LOBBY

D300 SCALE: 1/2" = 1'-0"



1 BARRICADE ELEVATION AT MIDDLE STREET

D300 SCALE: 1/4" = 1'-0"

DRAWN BY: BH CHECKED BY: SMW

NSA PROJECT NUMBER: 2013-99

PROJECT PHASE: CD

ISSUE / DATE:

100% CHECKSET 07-11-2014

BID/PERMIT 08-01-2014

REVISION:

SHEET TITLE:  
DEMOLITION  
ELEVATIONS

SHEET NO:

D300