

© 2013 RYAN SENATORE ARCHITECTURE

PORTLAND HUNT AND ALPINE CLUB
75 MARKET STREET
PORTLAND, MAINE



RYAN SENATORE
ARCHITECTURE
67 GRAY ROAD
GORHAM, MAINE 04038
207-650-6414
senatorearchitecture.com

CONSULTANTS:

REVISIONS:

DATE: MAY 9, 2013

PROJECT No.

DRAWN BY:

CHECKED BY: RJS

SCALE: AS NOTED


SHEET TITLE:

FLOOR PLAN AND
EQUIPMENT LEGEND

A1-0

EQUIPMENT LIST

1. Hoshizaki IM-500 Ice Machine (B-700 Bin).
<http://www.hoshizakiamerica.com/color-specs/IM-500SAA.pdf>
44" x 33"
2. Standing (probably under-counter style) dishwasher and dish table.
24" x 24"
3. 3-Bay sink (with drying tables on both sides).
72" x 19"
4. Two (2) 36" or 42" Ice wells (extra deep) with double speed rails.
5. Drying table with shelving beneath.
6. Two (2) Glass chillers (sliding top).
7. 3-door or 4-door cooler (black vinyl front, stainless top).
8. 1-door cold sandwich station.
9. Under-counter food freezer.
10. Built-in cabinets.
11. Liquor Cubbies
12. Kitchen shelving.
13. Hand-wash sink
14. Food-prep table.
15. POS Station; under-counter table with shelving
16. Keg cooler with tap (2-door?).
17. 12"X18" Dump Sink
18. Trash Can
19. Service counter with POS

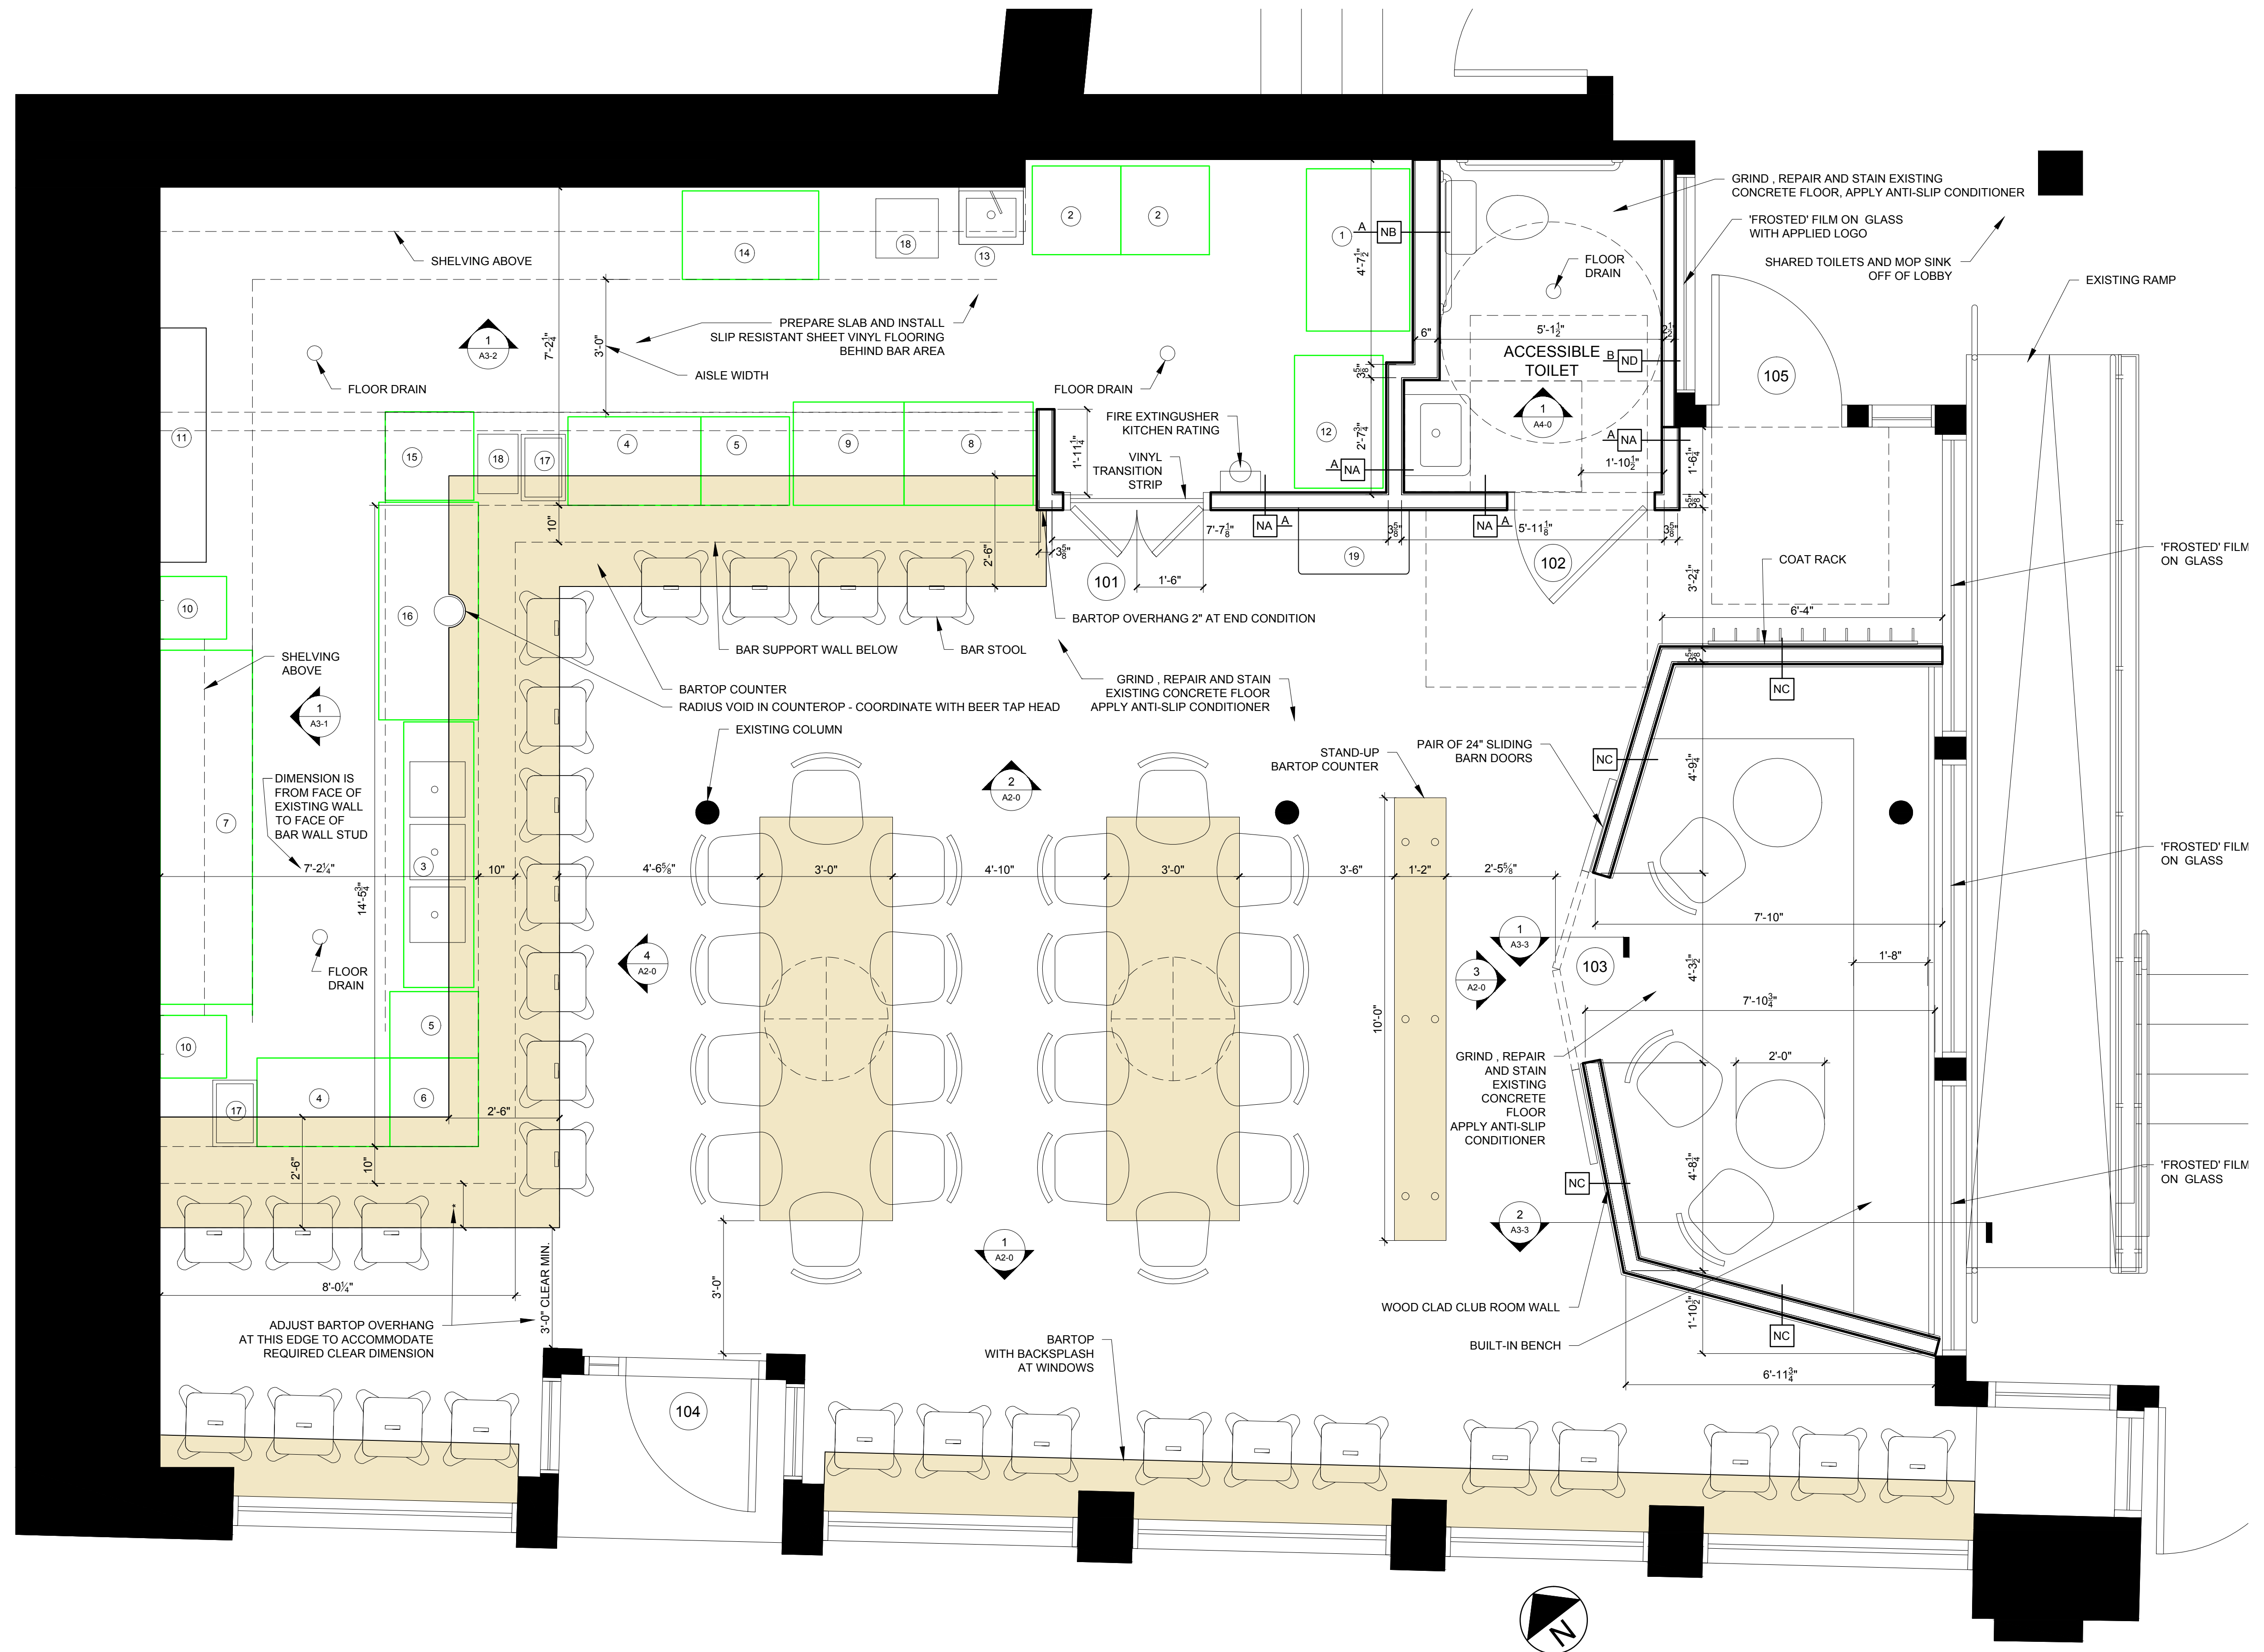

1 FLOOR PLAN
1/2" = 1'-0"

