

© 2013 RYAN SENATORE ARCHITECTURE

PORTLAND HUNT AND ALPINE CLUB
75 MARKET STREET
PORTLAND, MAINE

RSA
RYAN SENATORE
ARCHITECTURE
67 GRAY ROAD
GORHAM, MAINE 04038
207-650-6414
senatorearchitecture.com

CONSULTANTS:

REVISIONS:

DATE: MAY 9, 2013

PROJECT No.

DRAWN BY:


CHECKED BY: RJS

SCALE: AS NOTED


SHEET TITLE:

INTERIOR ELEVATIONS


A2-0

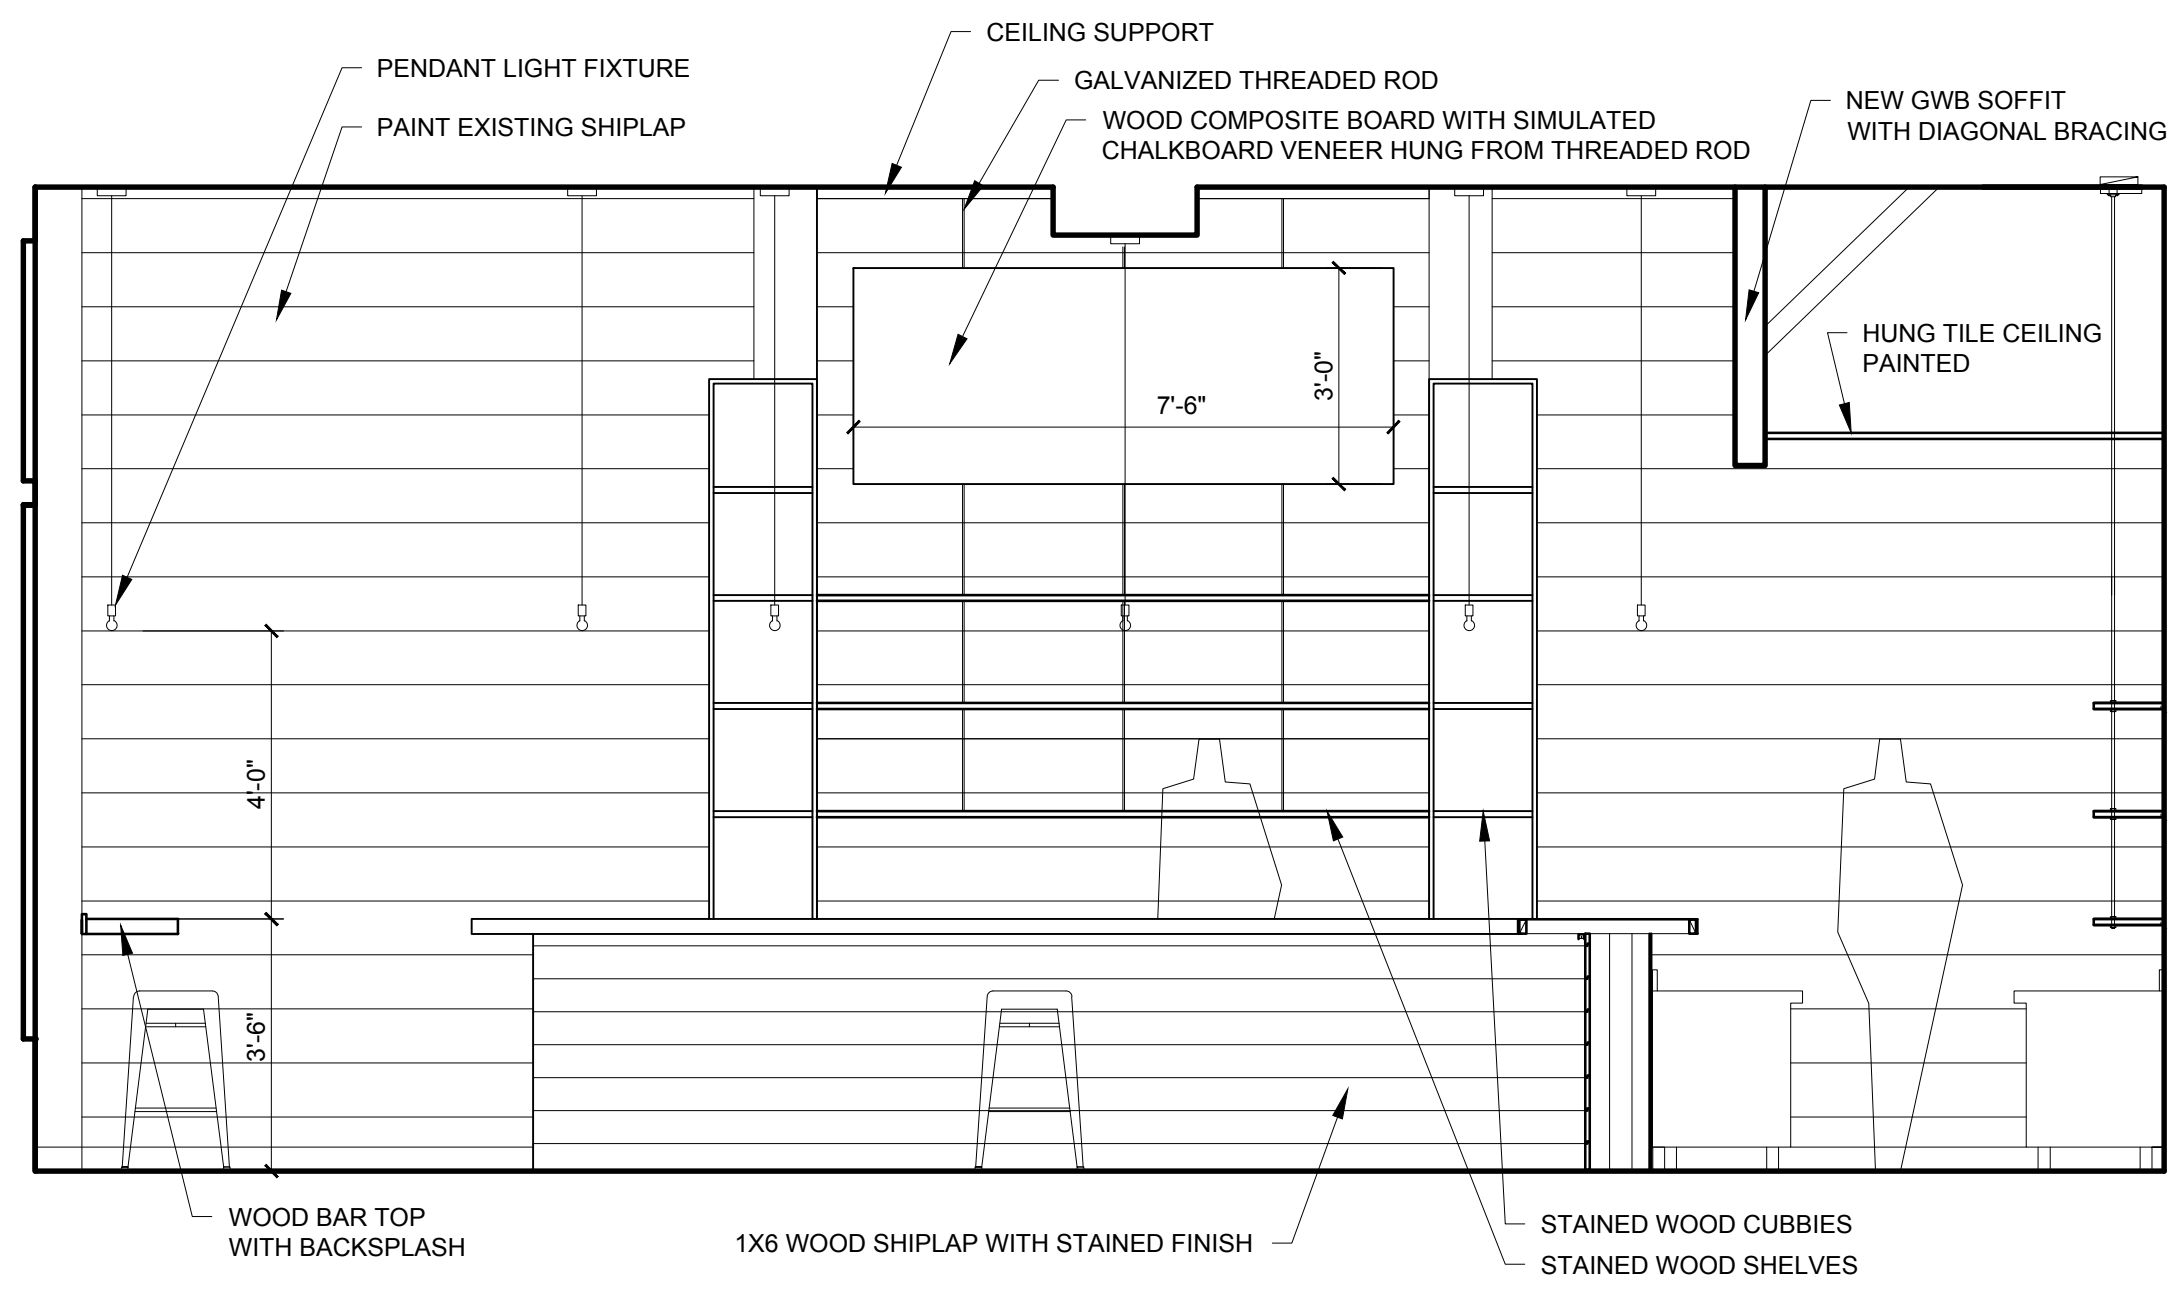


4 WEST ELEVATION
3/8" = 1'-0"

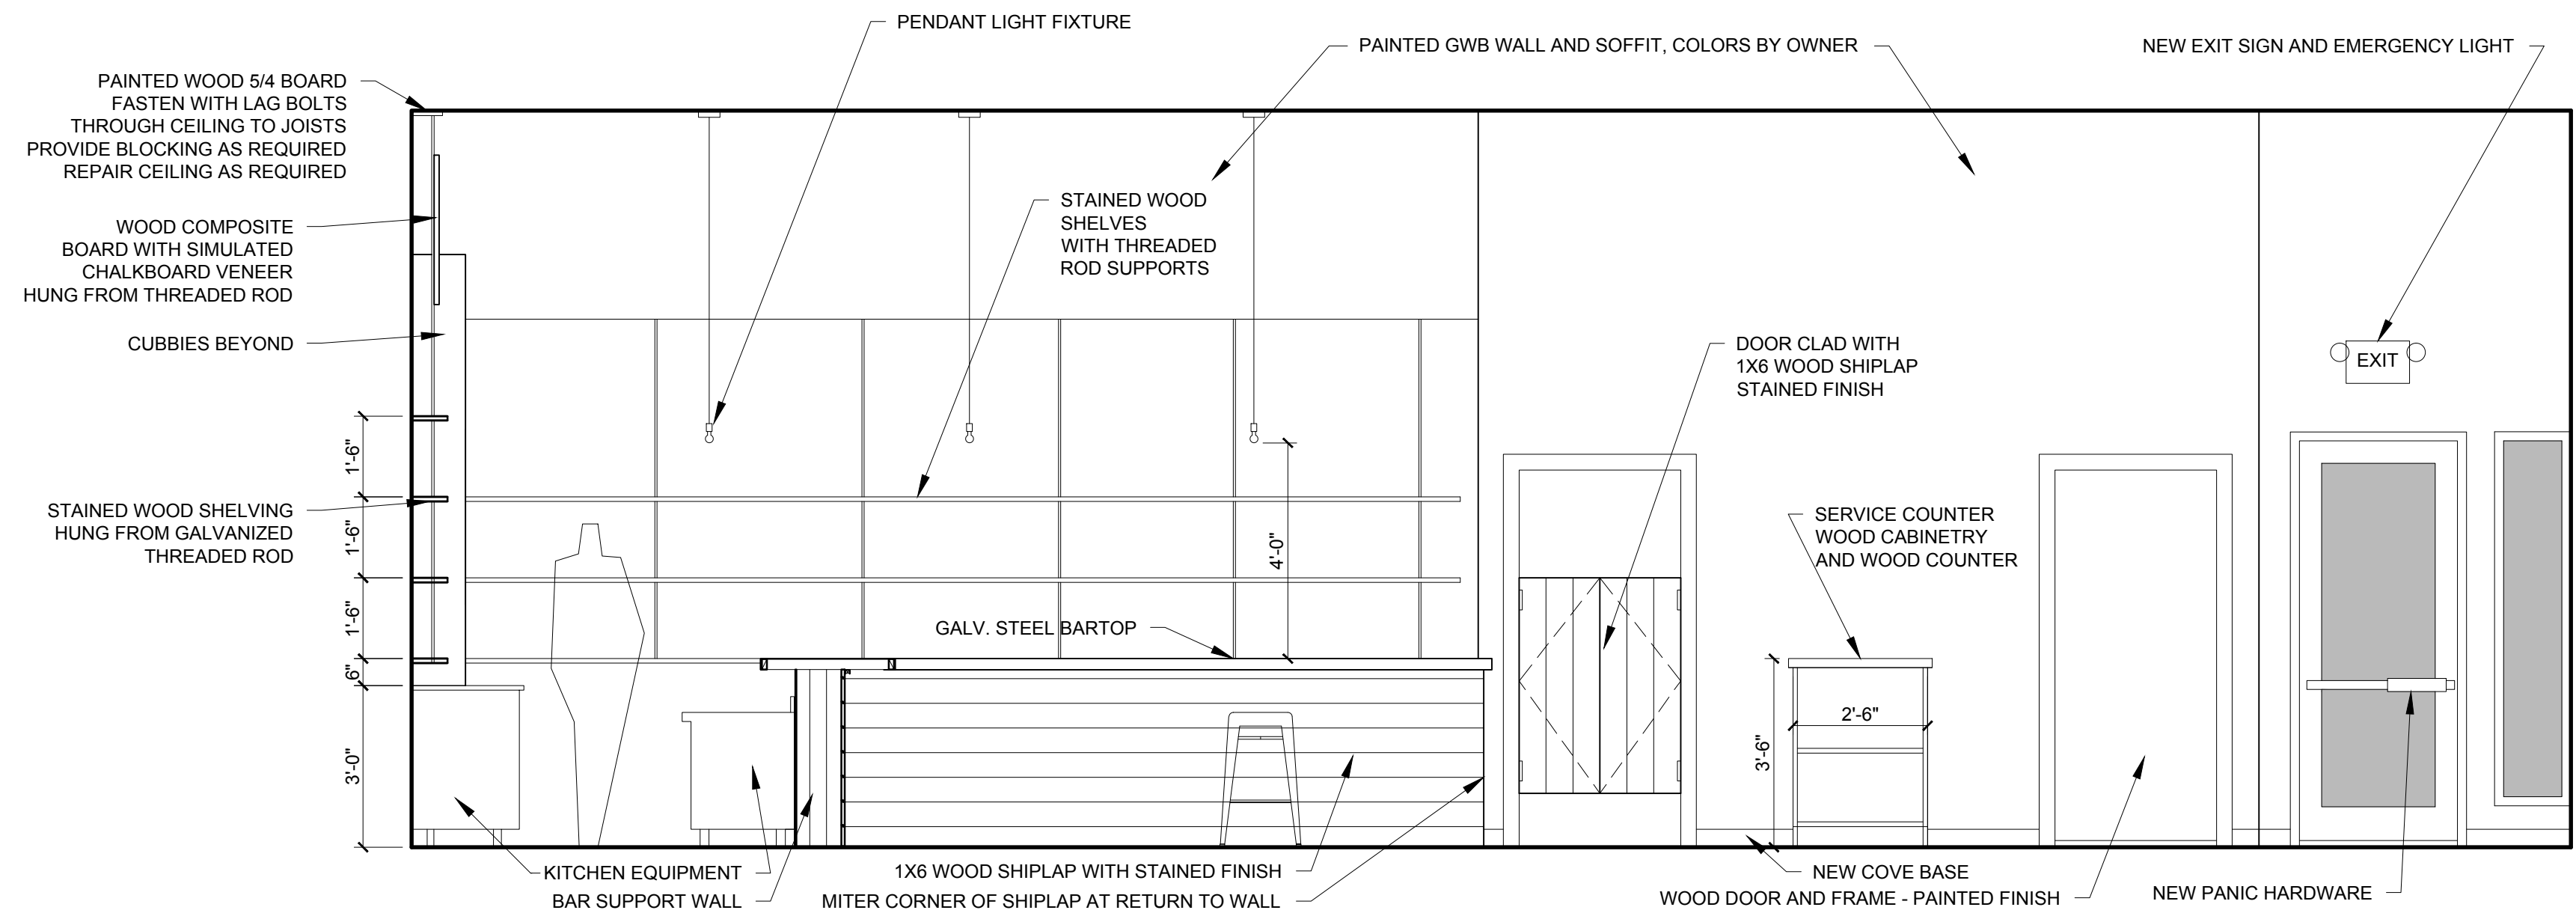

2 NORTH ELEVATION
3/8" = 1'-0"

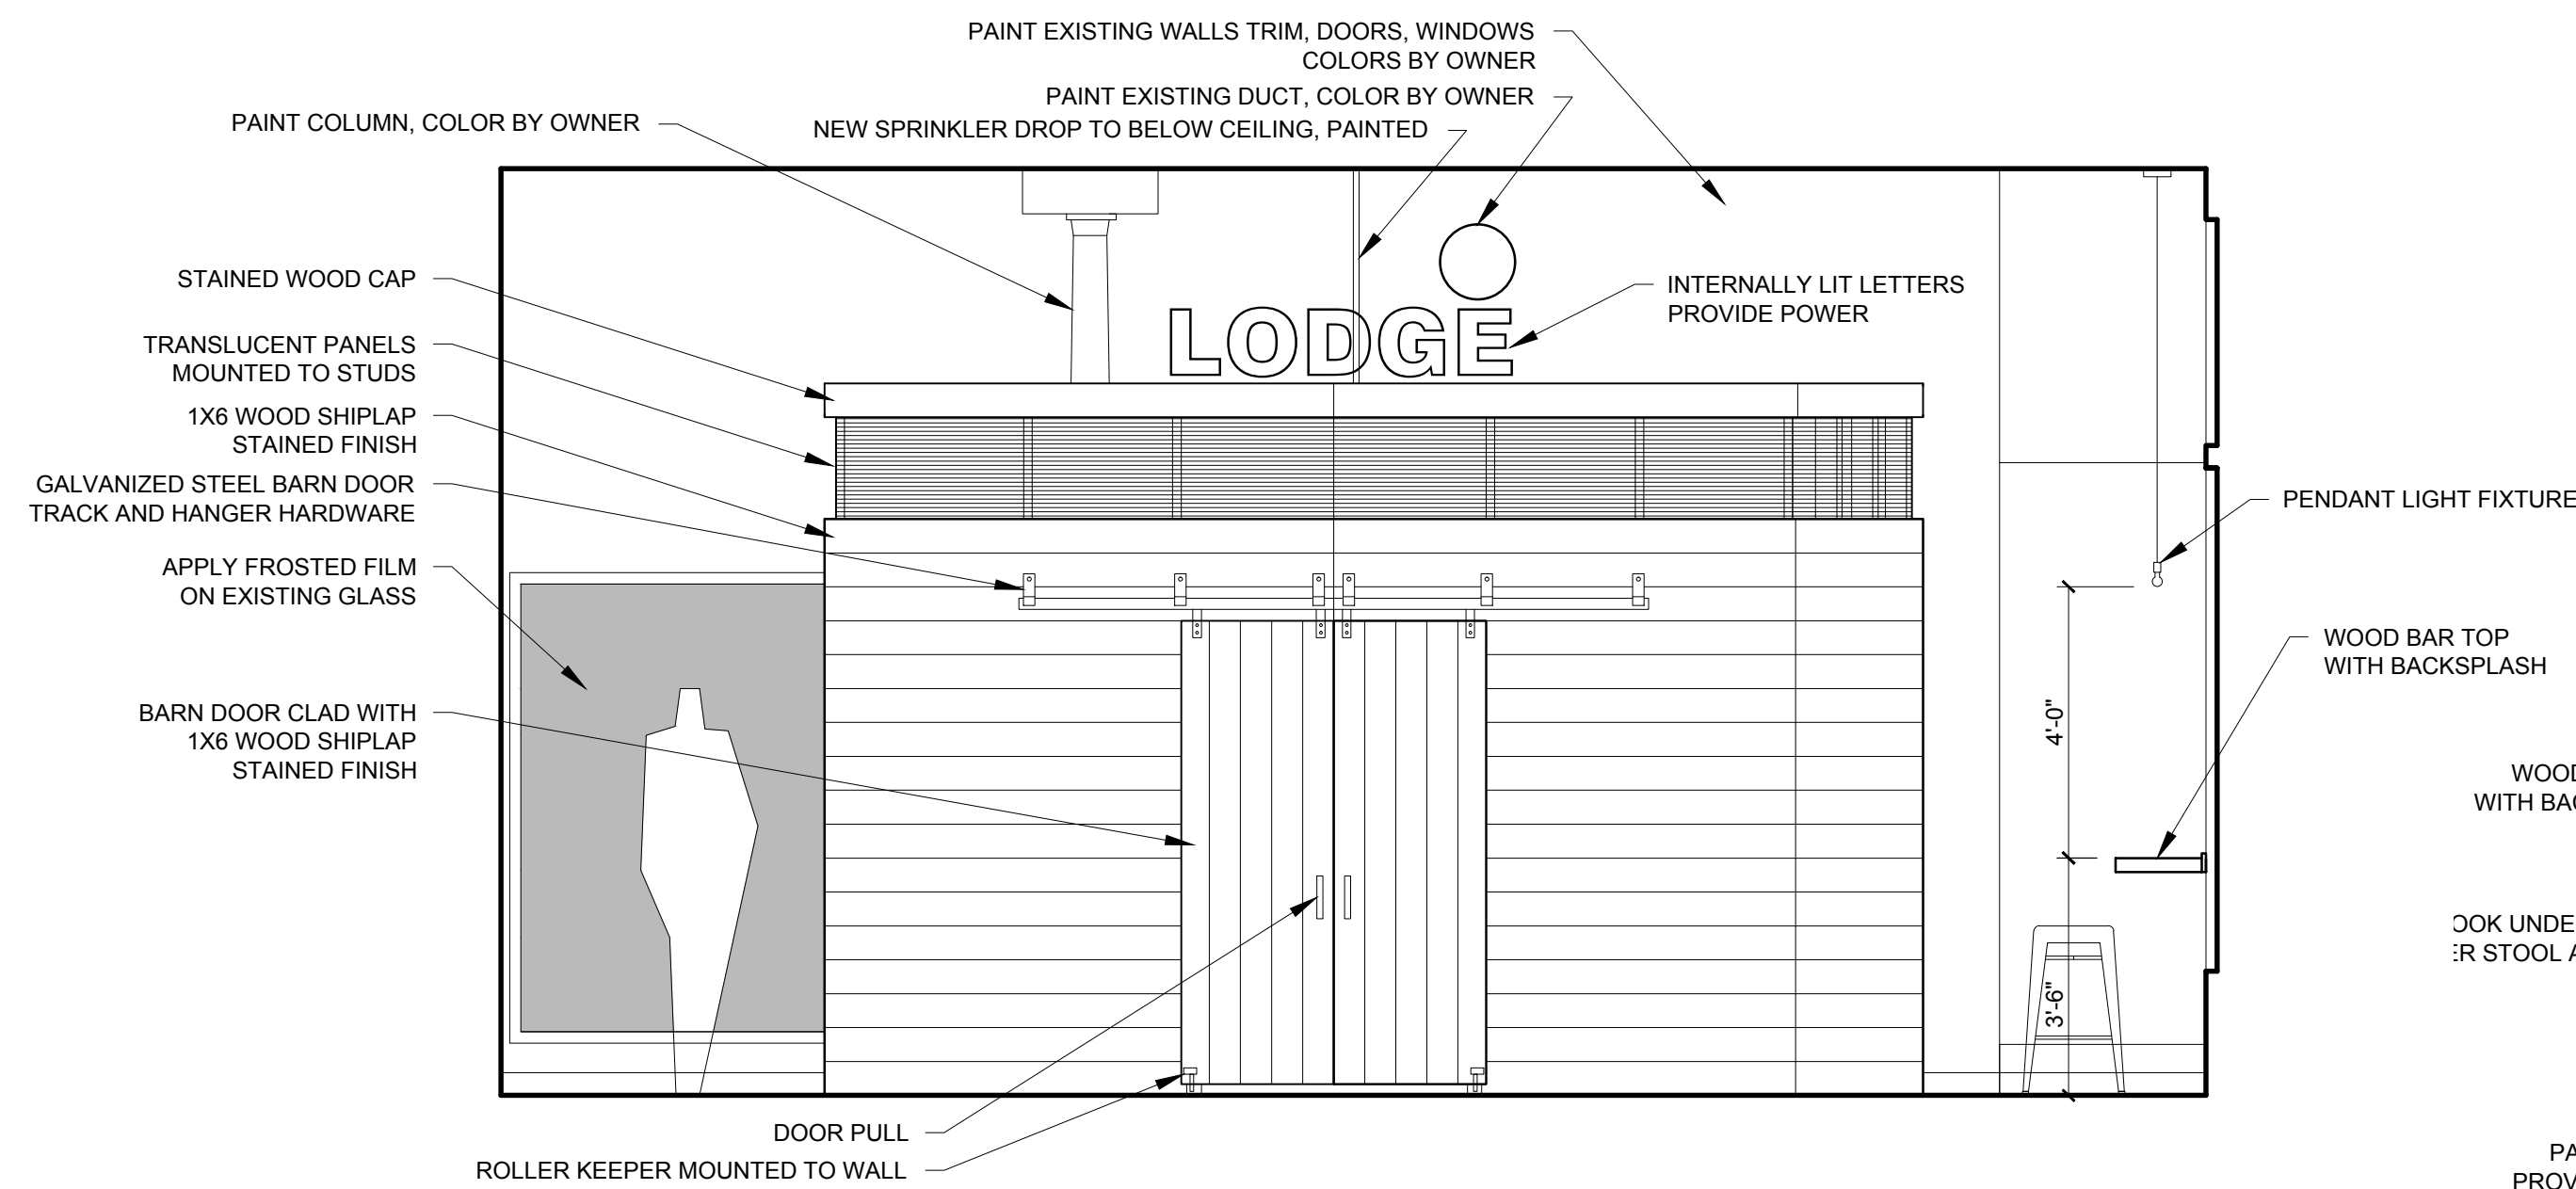

3 EAST ELEVATION
3/8" = 1'-0"

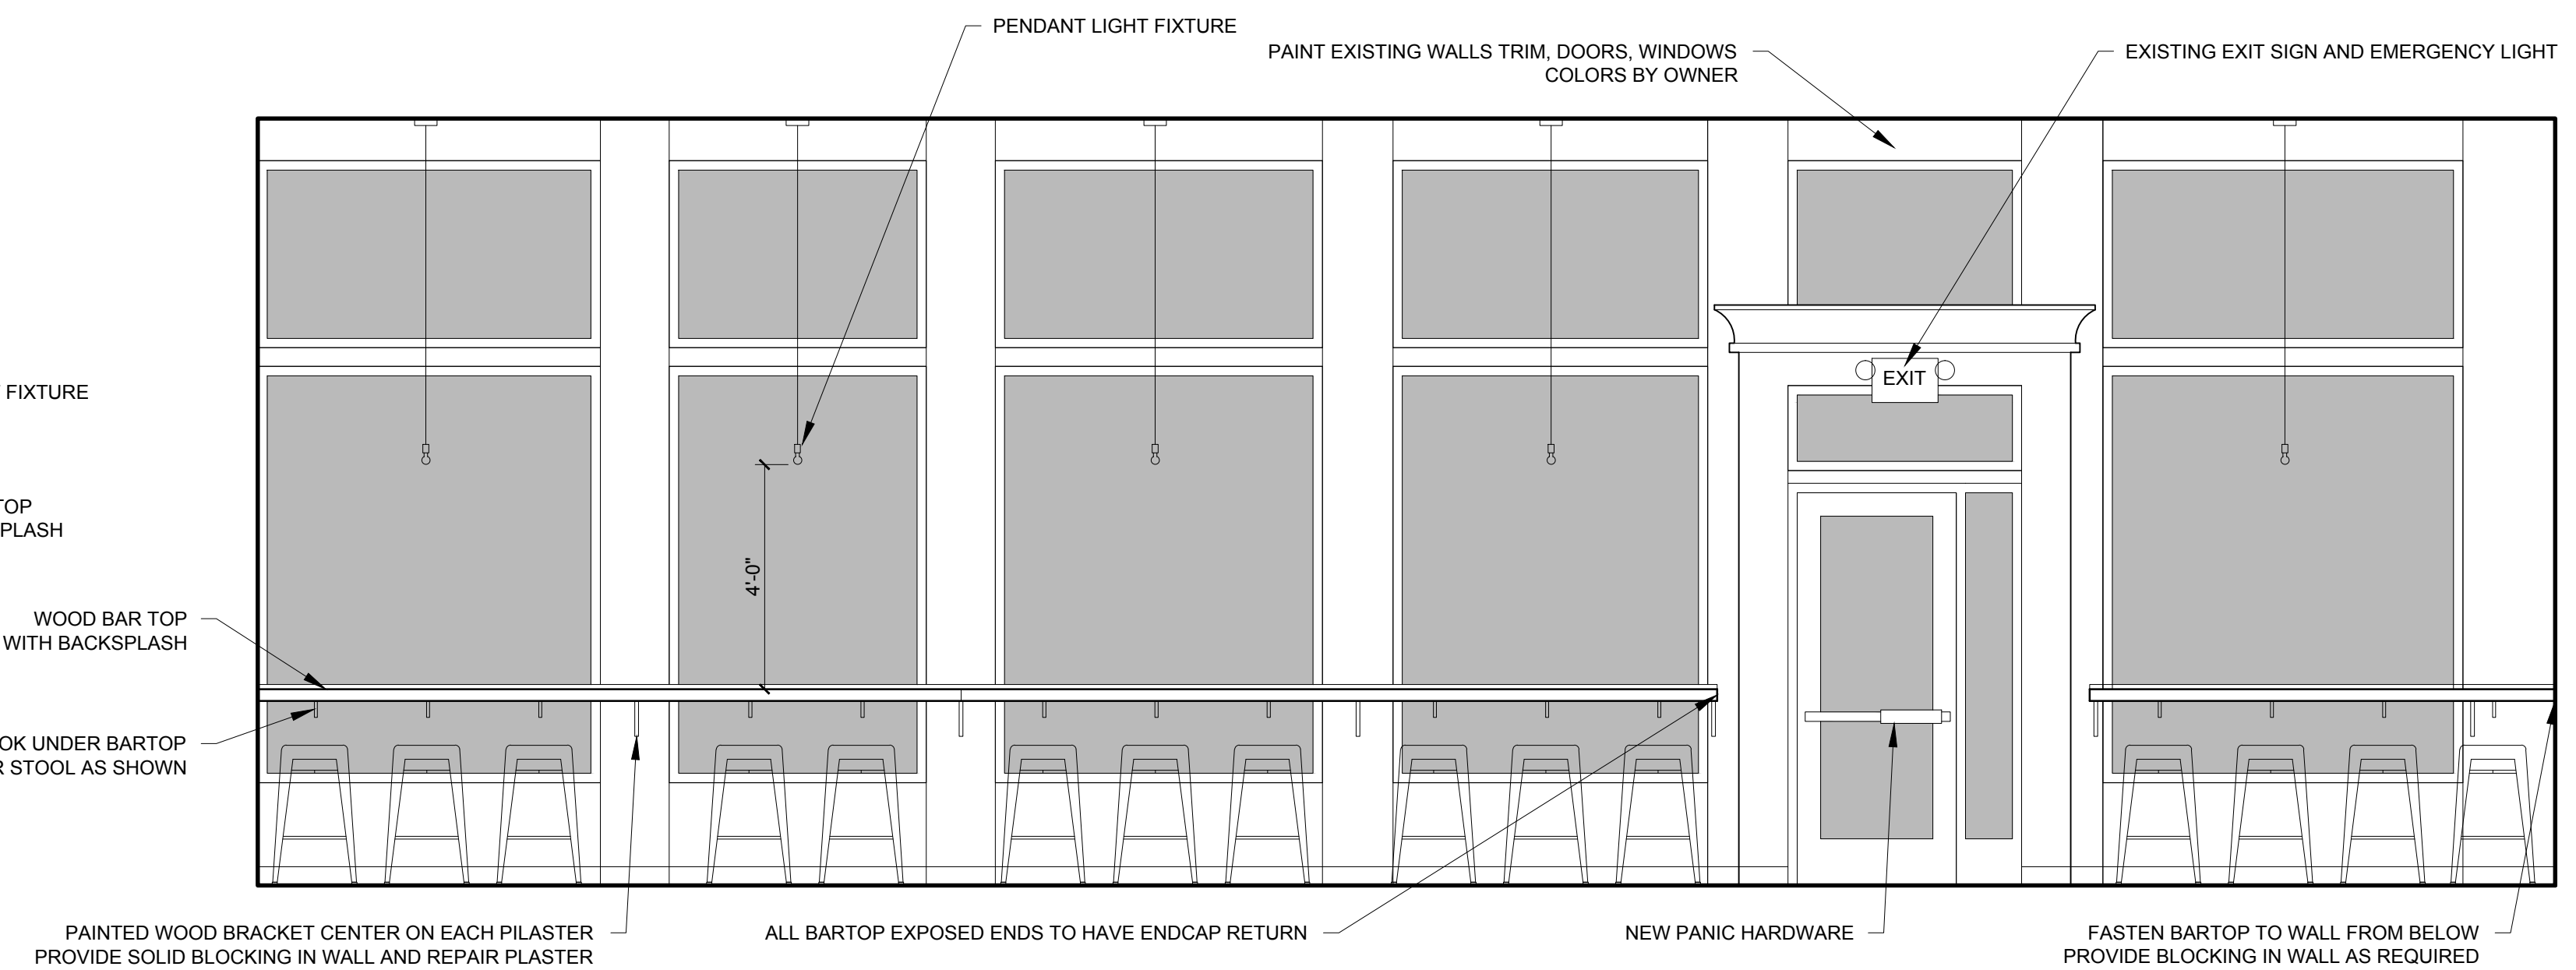

1 SOUTH ELEVATION
3/8" = 1'-0"