



© 2013 RYAN SENATORE ARCHITECTURE

PORTLAND HUNT AND ALPINE CLUB
75 MARKET STREET
PORTLAND, MAINE



RYAN SENATORE ARCHITECTURE
87 GRAY ROAD
GORHAM, MAINE 04038
207-650-6414
senatorearchitecture.com

CONSULTANTS:

REVISIONS:

DATE: JULY 9, 2013

PROJECT No.

DRAWN BY:


CHECKED BY: RJS

SCALE: AS NOTED

SHEET TITLE:

LIFE SAFETY PLAN

LS1-0

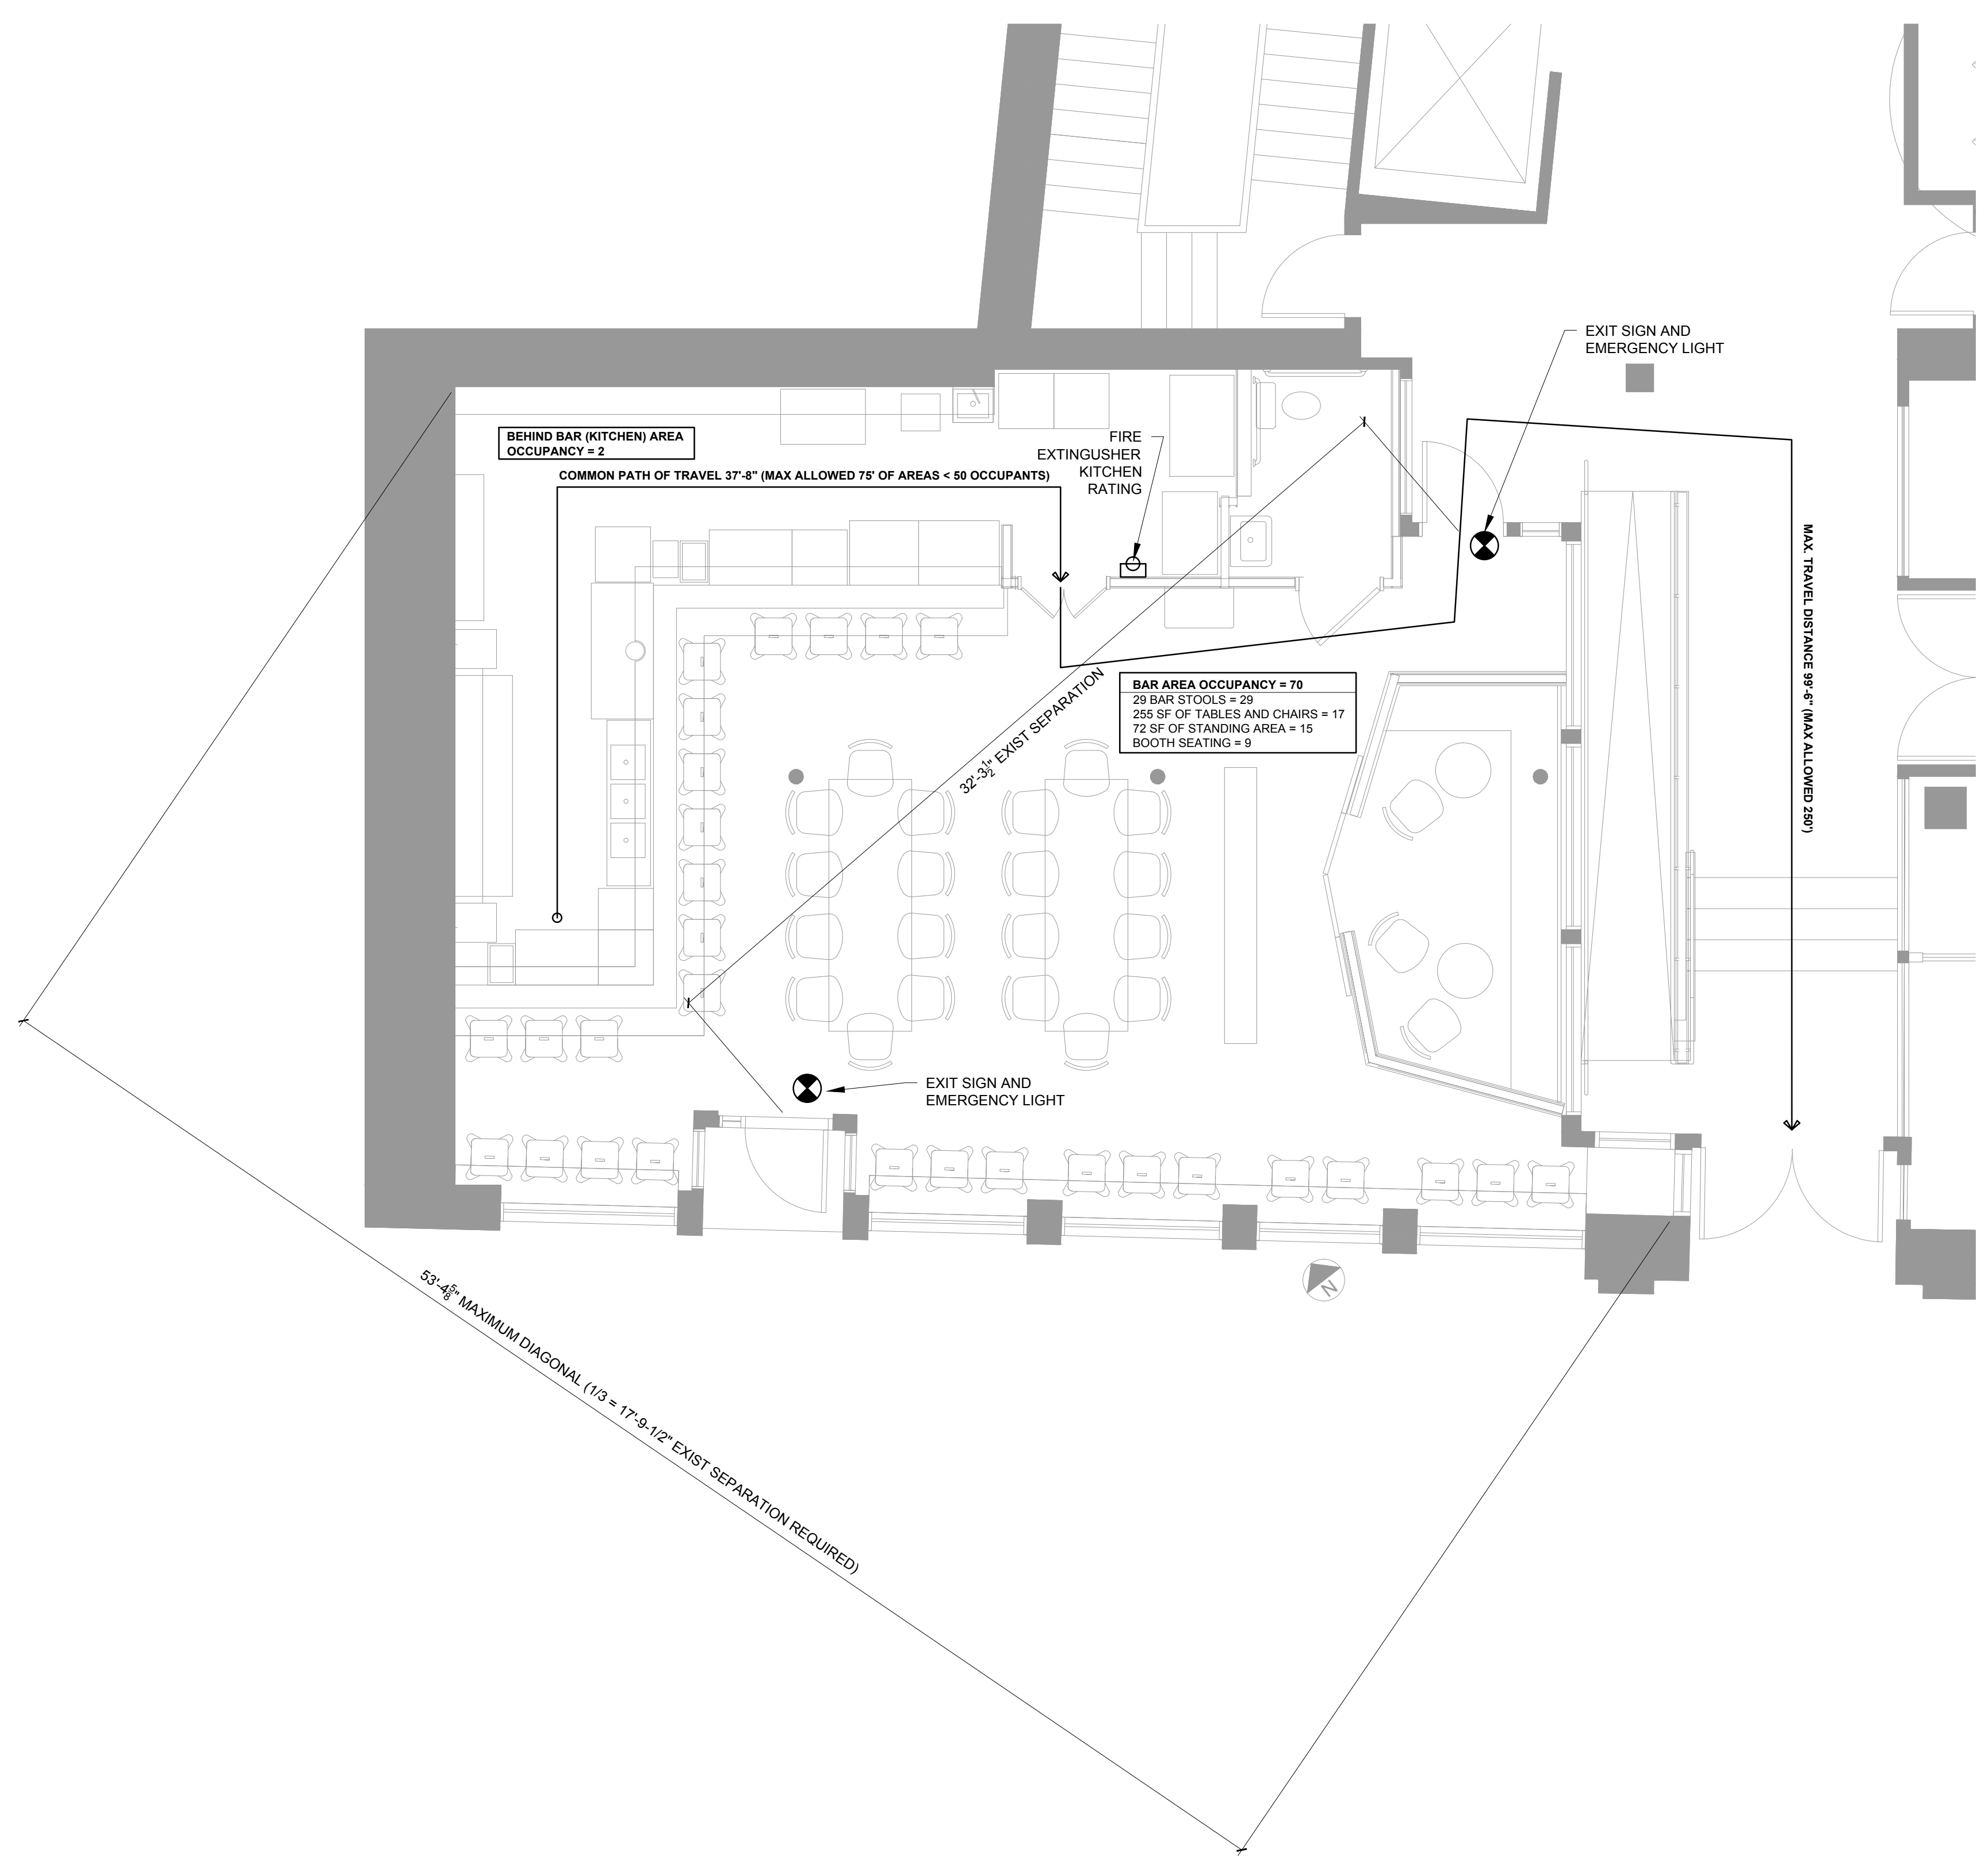

BEHIND BAR (KITCHEN) AREA
OCCUPANCY = 2

COMMON PATH OF TRAVEL 37'-8" (MAX ALLOWED 75' OF AREAS < 50 OCCUPANTS)

FIRE EXTINGUISHER
KITCHEN
RATING

EXIT SIGN AND
EMERGENCY LIGHT

MAX. TRAVEL DISTANCE 99'-4" (MAX ALLOWED 200')

BAR AREA OCCUPANCY = 70
29 BAR STOOLS = 29
255 SF OF TABLES AND CHAIRS = 17
72 SF OF STANDING AREA = 15
BOOTH SEATING = 9

32'-3 1/2" EXIST SEPARATION

EXIT SIGN AND
EMERGENCY LIGHT

53'-4 1/2" MAXIMUM DIAGONAL (1/3 = 17'-9-1/2" EXIST SEPARATION REQUIRED)

1 FLOOR PLAN
1/4" = 1'-0"

